



NOTE: - DO NOT SCALE. USE FIGURED DIMENSIONS ONLY
 - THIS DRAWING IS TO BE READ IN CONJUNCTION WITH ALL RELEVANT SPECIFICATIONS AND DRAWINGS
 - ALL DIMENSIONS TO BE CHECKED ON SITE
 - IN THE EVENT OF ANY DISCREPANCIES BETWEEN DRAWINGS THE CONTRACTOR IS TO INFORM THE ARCHITECT IMMEDIATELY


| REV. | DATE | DESCRIPTION | DRWN | CHKD | APPRD |
|------|----------|----------------------------------|------|------|-------|
| P01 | 06.06.22 | Issue for SFD Stage 3 Submission | LC | MF | PCM |
| | | | | | |
| | | | | | |
| | | | | | |

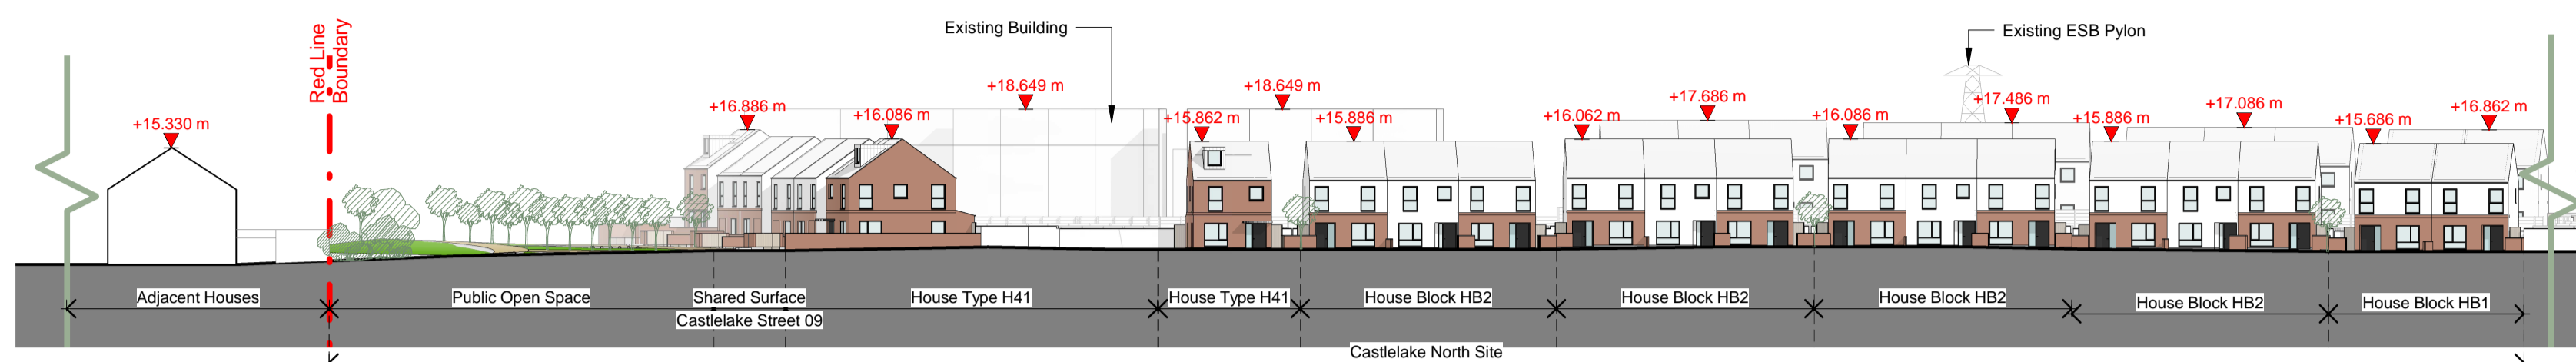


1 Contiguous Elevation DD - Part 1 of 3
1 : 500

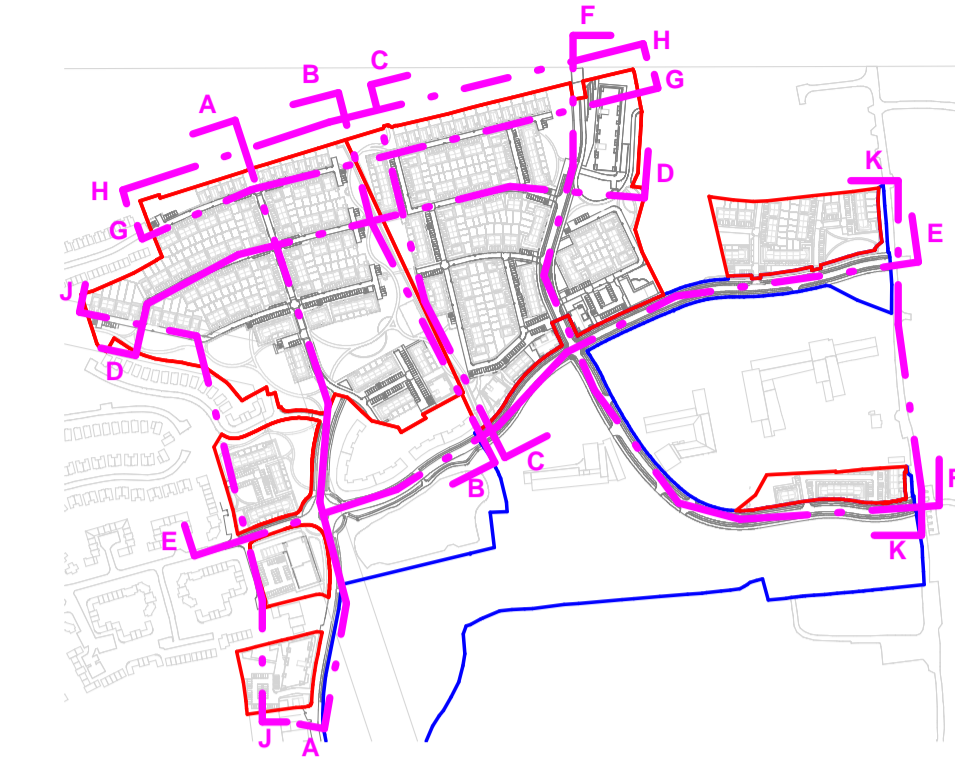


7 Key Plan

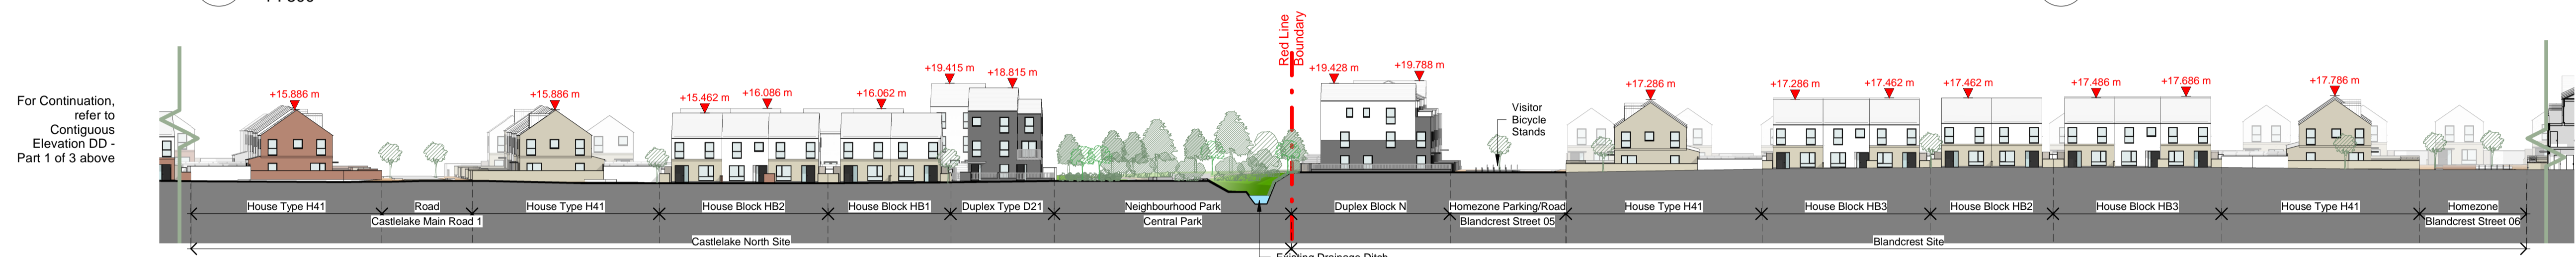


2 Contiguous Elevation DD - Part 2 of 3
1 : 500

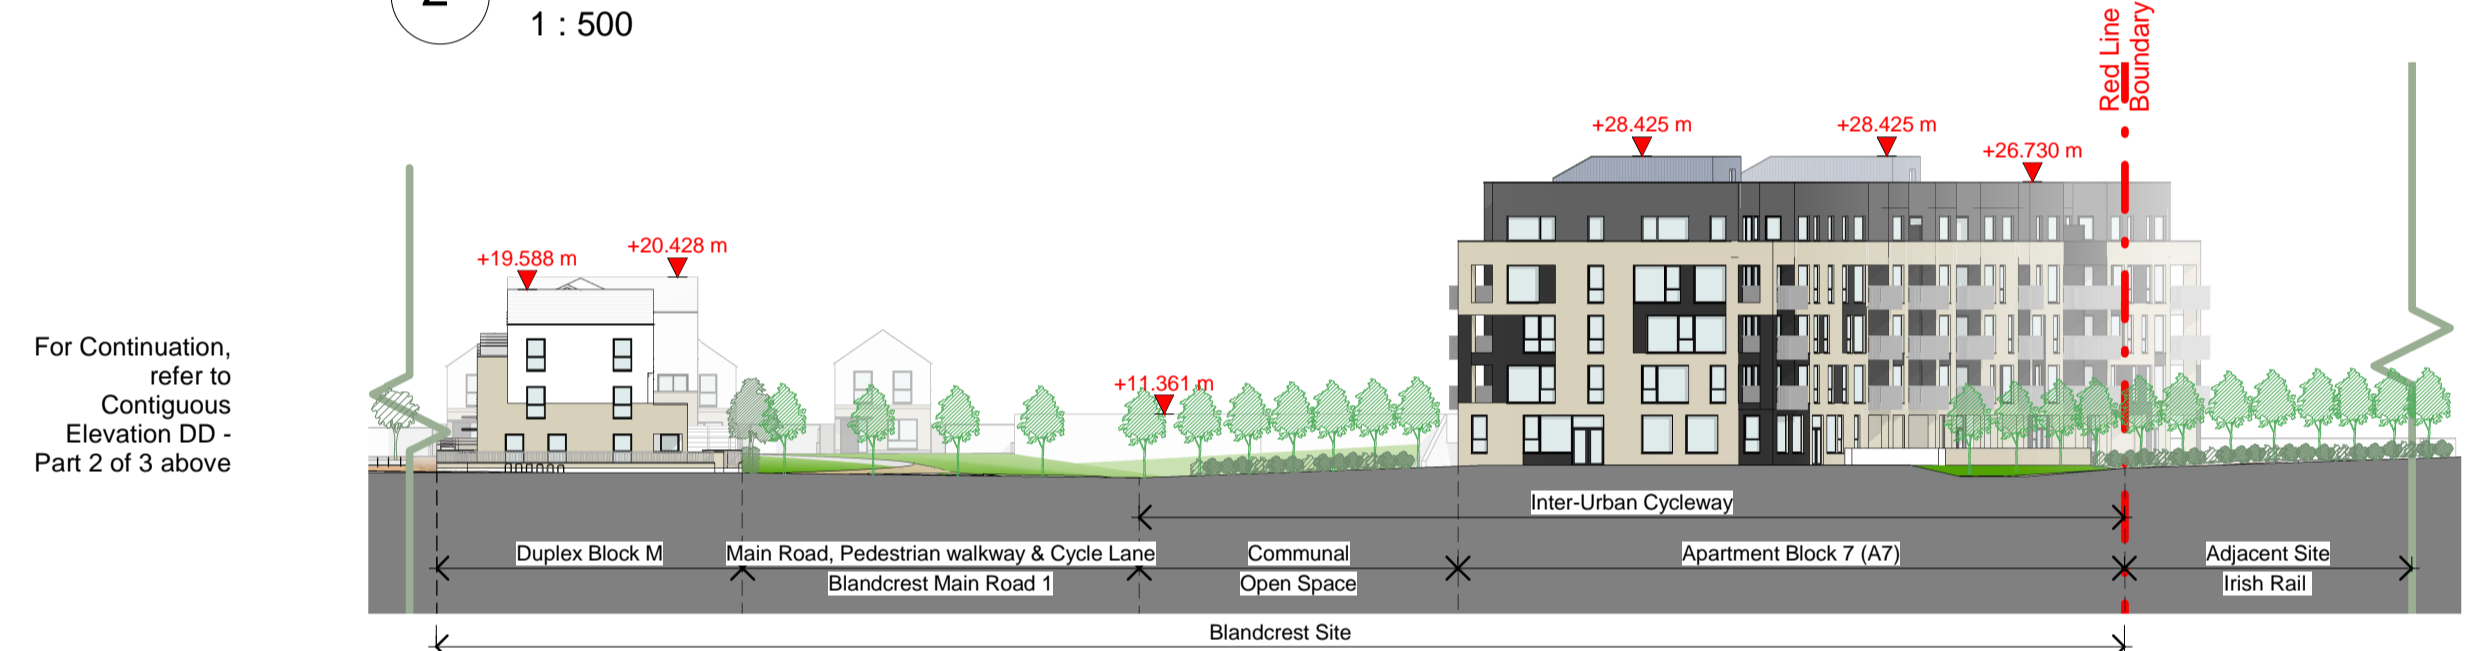


3 Contiguous Elevation DD - Part 3 of 3
1 : 500

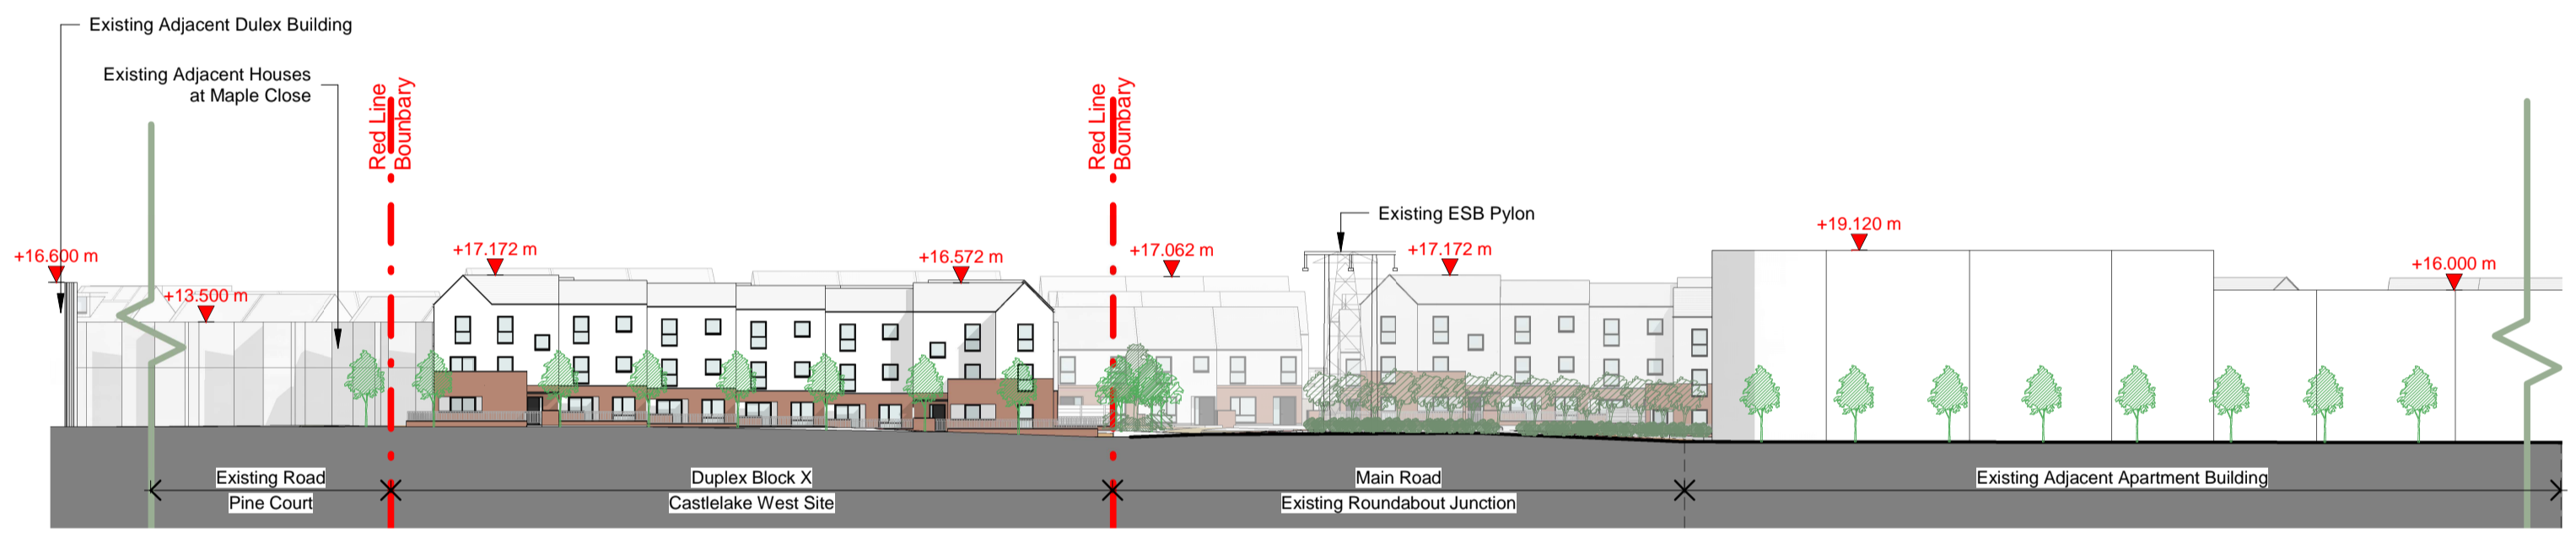

4 Contiguous Elevation EE - Part 1 of 3
1 : 500

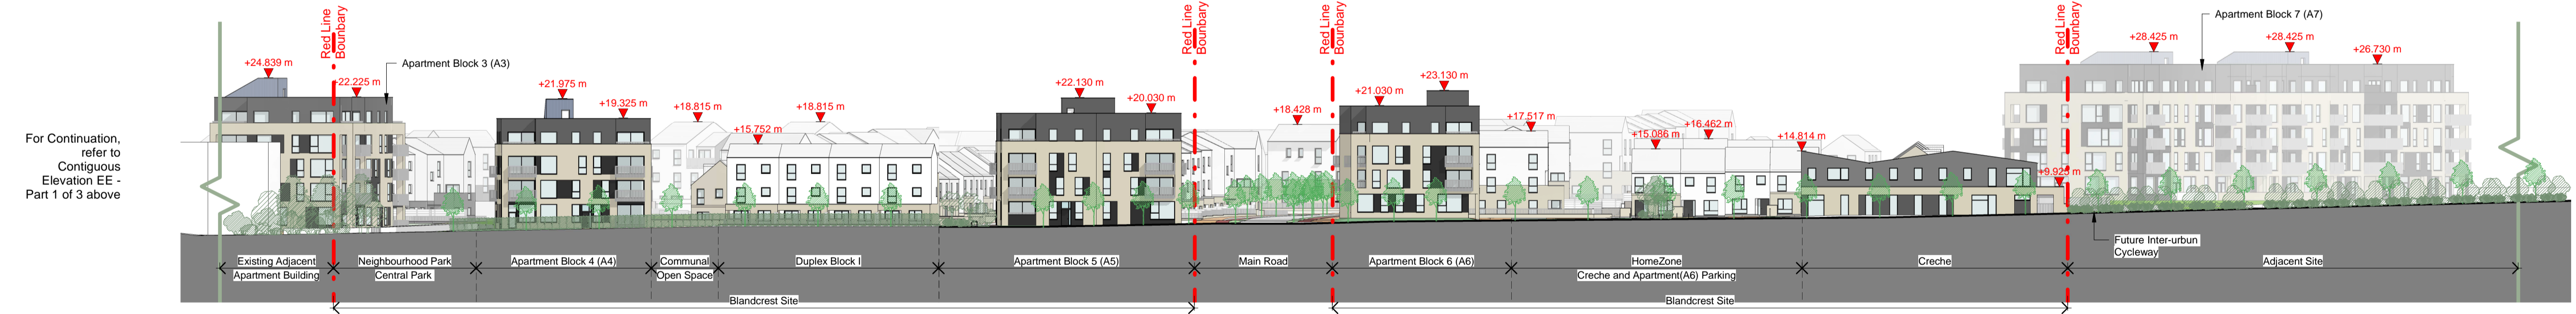

5 Contiguous Elevation EE - Part 2 of 3
1 : 500

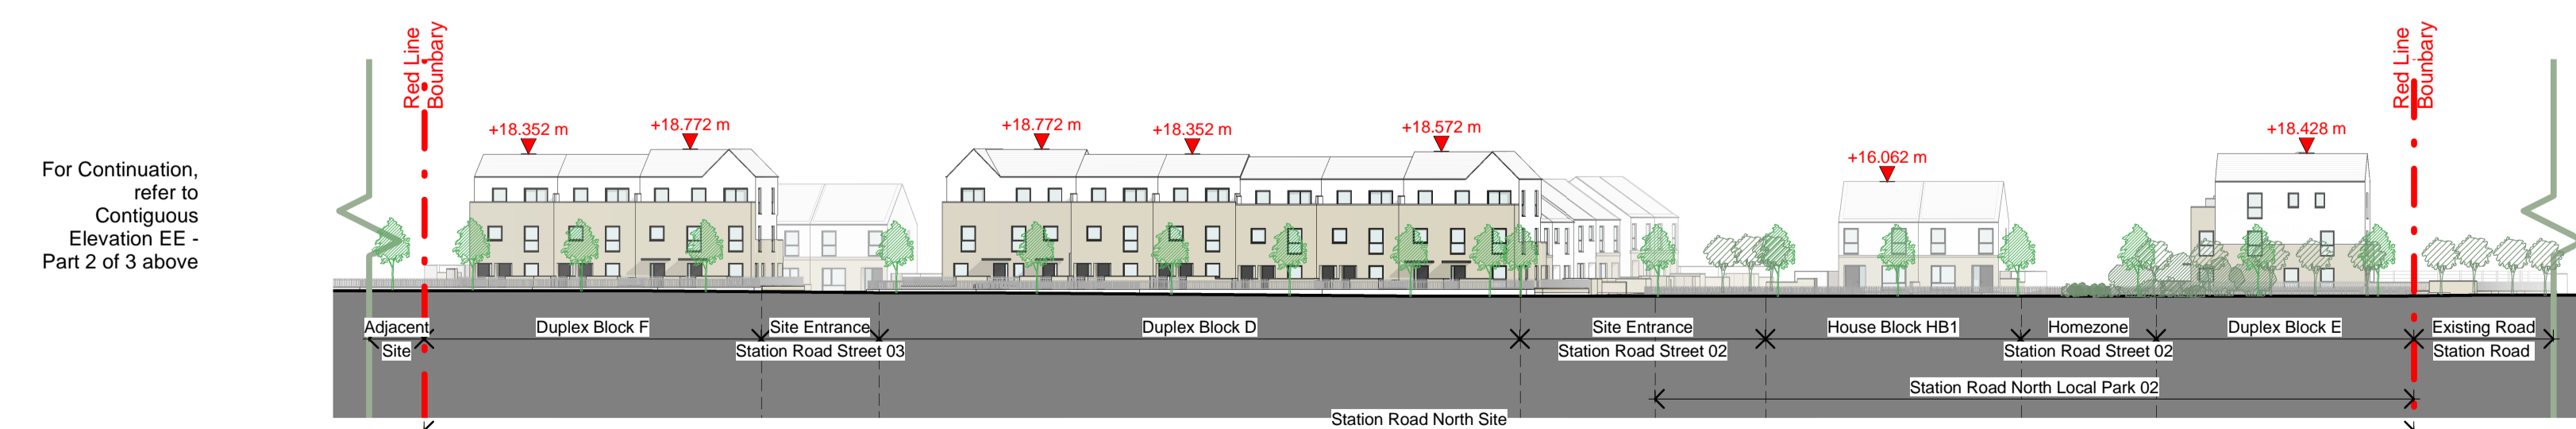

6 Contiguous Elevation EE - Part 3 of 3
1 : 500

WILSON ARCHITECTURE
 OMM | W

St. Patrick's Place, Wellington Road, Cork +353 (0)21 4555255 info@wilsonarchitecture.ie
 34 Pembroke Road, Dublin 4 +353 (0)1 4601866 www.wilsonarchitecture.ie

| | |
|--|---------------------------------|
| Residential Development at Carrigrohilly, Co. Cork | Contiguous Elevation - Sheet 02 |
| PROJECT: CHD-WIL-ZZ-ZZ-DR-A-0111 | STATUS: S01 |
| REVISION: P01 | DATE: 21.10.22 |
| DESIGNED: MF | CHECKED: PCM |
| SCALE: As Indicated | |

© COPYRIGHT This drawing or design may not be reproduced without permission.