



NOTE: - DO NOT SCALE. USE FIGURED DIMENSIONS ONLY
 - THIS DRAWING IS TO BE READ IN CONJUNCTION WITH ALL RELEVANT SPECIFICATIONS AND DRAWINGS
 - ALL DIMENSIONS TO BE CHECKED ON SITE
 - IN THE EVENT OF ANY DISCREPANCIES BETWEEN DRAWINGS THE CONTRACTOR IS TO INFORM THE ARCHITECT IMMEDIATELY

REV.	DATE	DESCRIPTION	DRWN	CHKD	APPRD
P01	06.06.22	Issue for SFD Stage 3 Submission	LC	MF	PCM

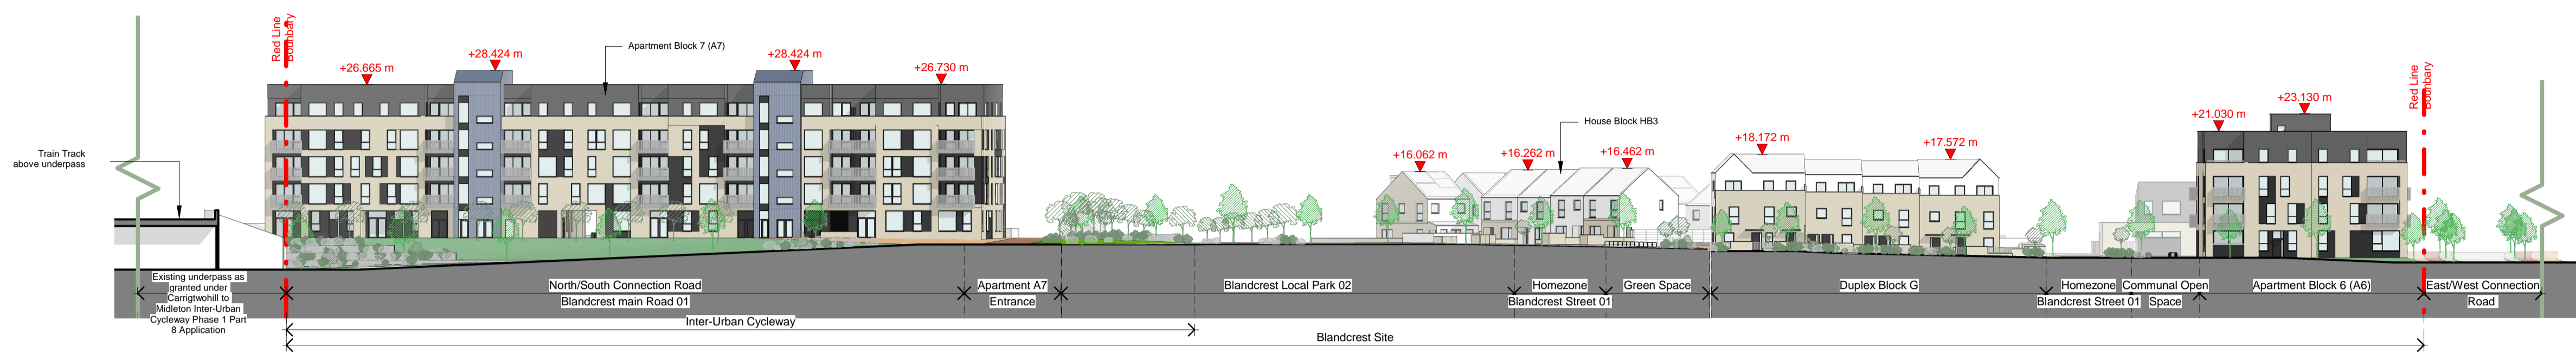


For Continuation, refer to Contiguous Elevation FF - Part 2 of 2 below


1 Contiguous Elevation FF - Part 1 of 2
1 : 500

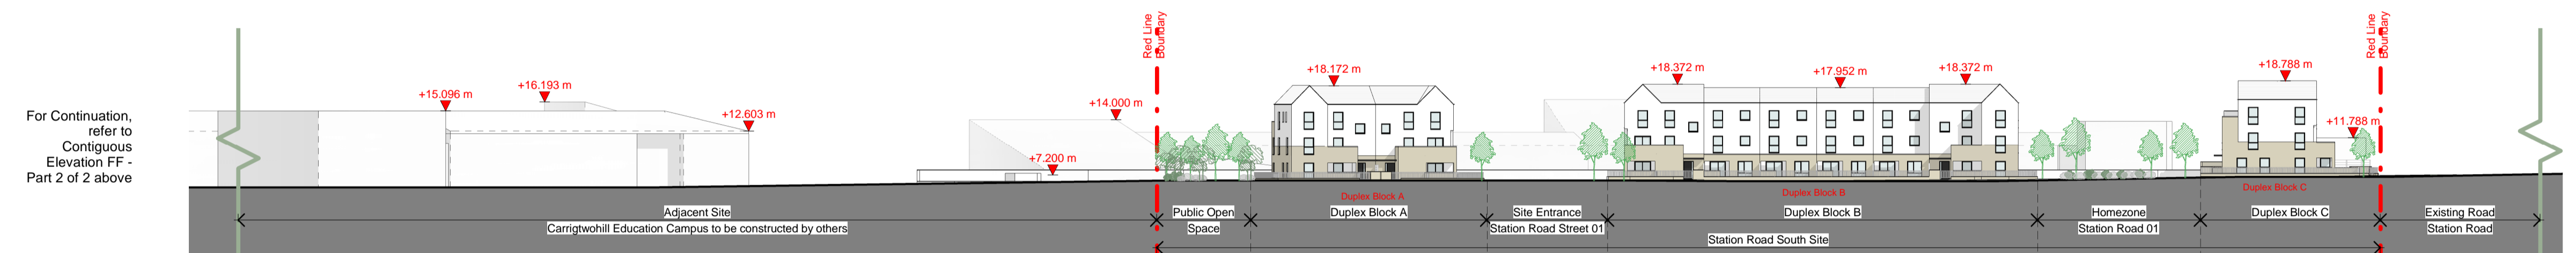


2 Contiguous Elevation FF - Part 2 of 2
1 : 500

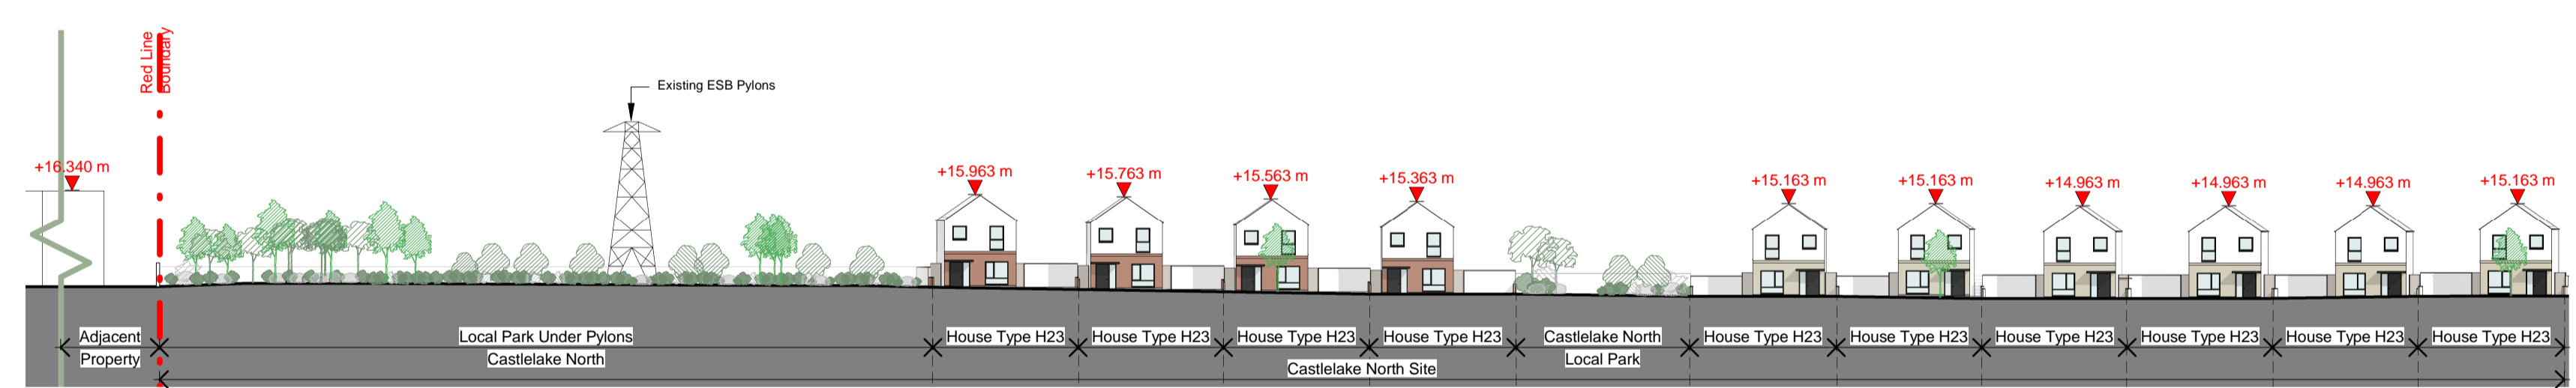

3 Contiguous Elevation GG - Part 1 of 2
1 : 500

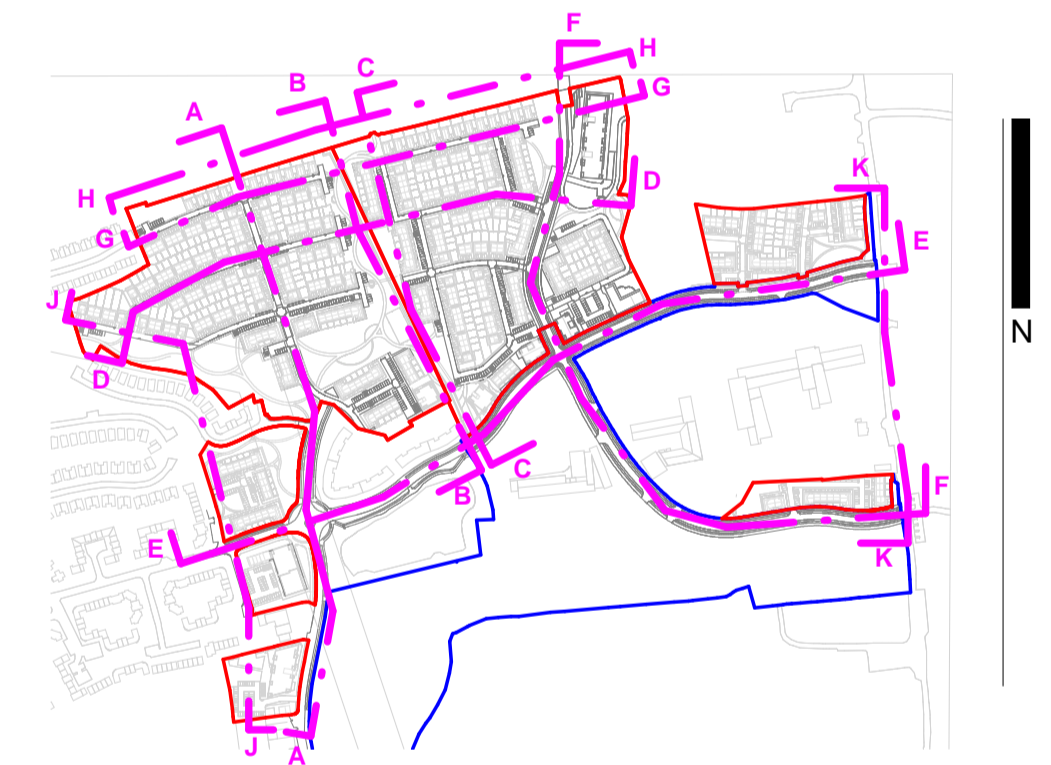

5 Key Plan
1 : 8000

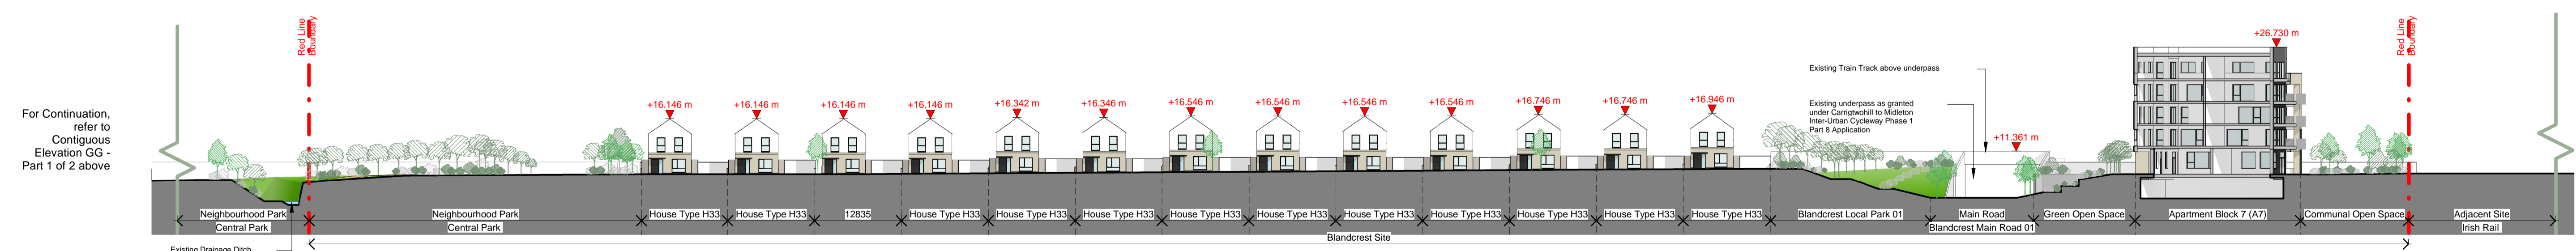

4 Contiguous Elevation GG - Part 2 of 2
1 : 500

WILSON ARCHITECTURE
 OMM | W

St. Patrick's Place, Wellington Road, Cork +353 (0)21 4555255 info@wilsonarchitecture.ie
 34 Pembroke Road, Dublin 4 +353 (0)1 4601866 www.wilsonarchitecture.ie

Residential Development at Carrigrohilly, Co. Cork	Contiguous Elevation - Sheet 03
FILE NO: CHD-WIL-ZZ-DR-A-0112	STATUS: S01 P01
DATE: 21.10.21	SCALE: As Indicated

© COPYRIGHT This drawing or design may not be reproduced without permission.