



NOTE: - DO NOT SCALE. USE FIGURED DIMENSIONS ONLY.  
- THIS DRAWING IS TO BE READ IN CONJUNCTION WITH ALL RELEVANT SPECIFICATIONS AND DRAWINGS.  
- ALL DIMENSIONS TO BE CHECKED ON SITE.  
- IN THE EVENT OF ANY DISCREPANCIES BETWEEN DRAWINGS THE CONTRACTOR IS TO INFORM THE ARCHITECT IMMEDIATELY.


REV.	DATE	DESCRIPTION	DRWN	CHKD	APPRD
P01	06.06.22	Issue for SPD Stage 3 Submission	LC	MT	POM

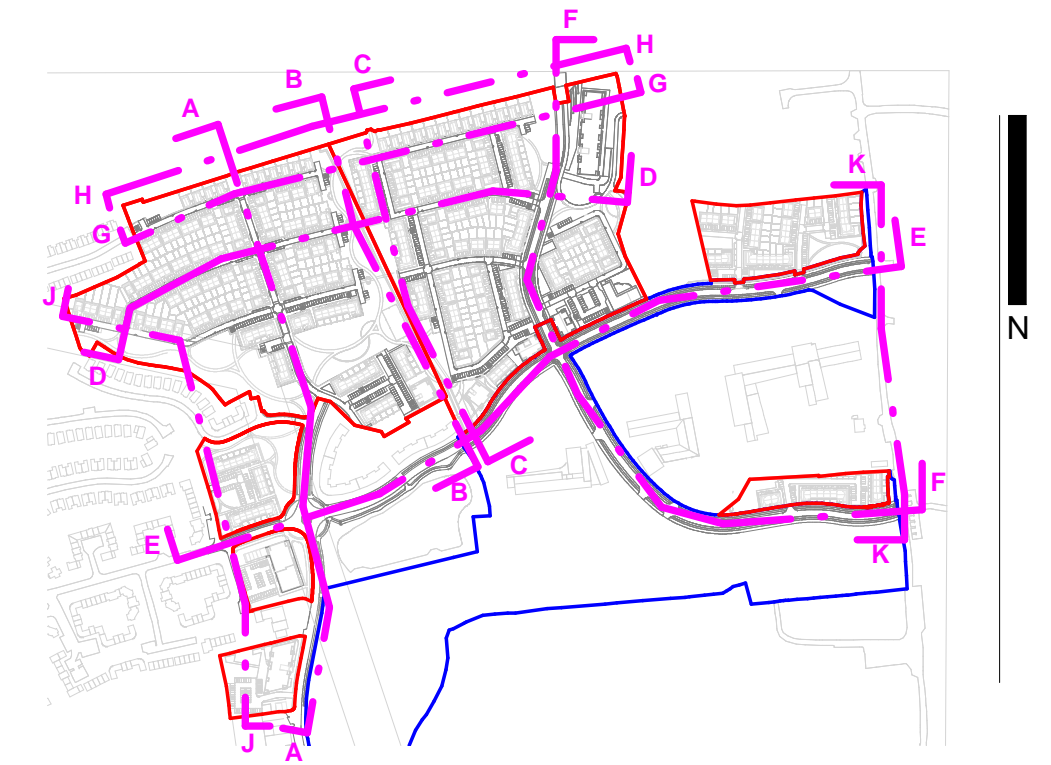

7 Key Plan  
1 : 8000

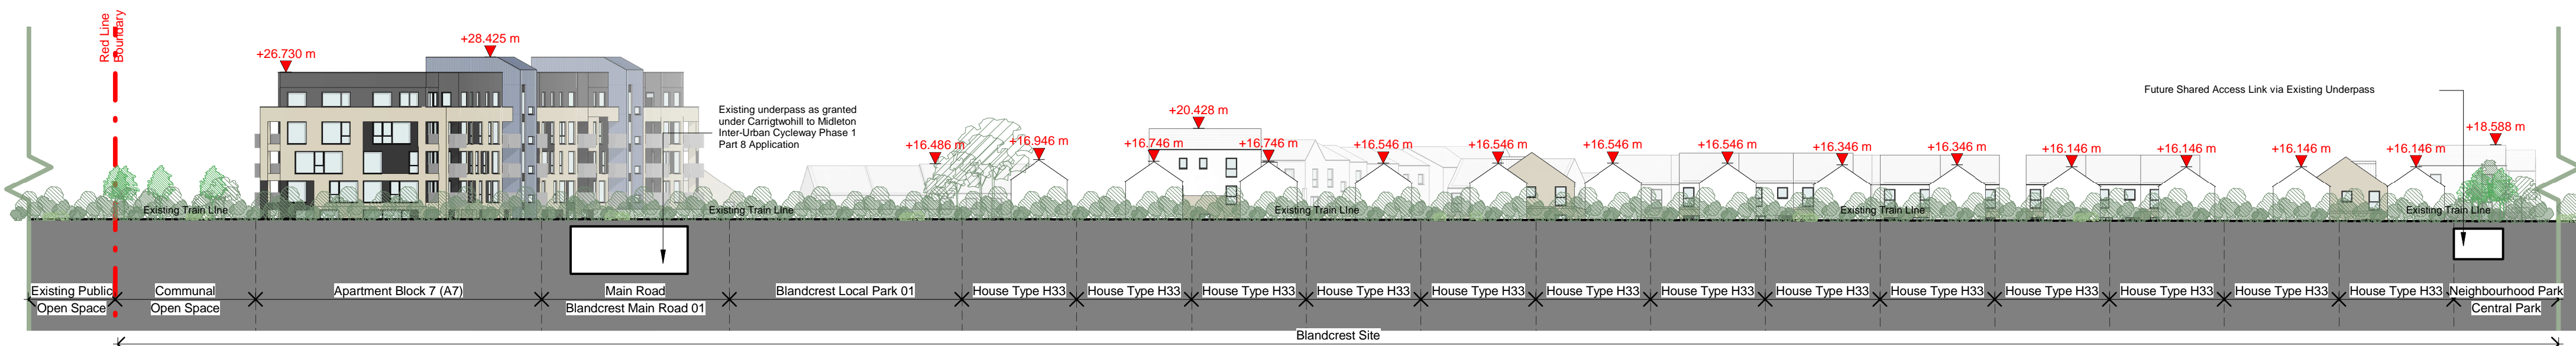


1 Contiguous Elevation HH - Part 1 of 2  
1 : 500

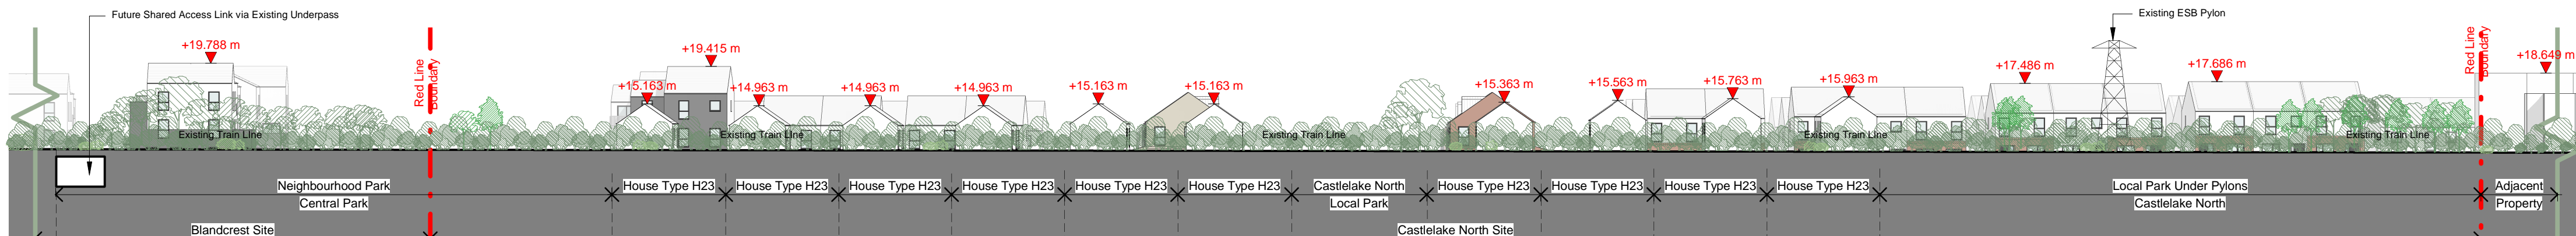

2 Contiguous Elevation HH - Part 2 of 2  
1 : 500




3 Contiguous Elevation JJ - Part 1 of 3  
1 : 500

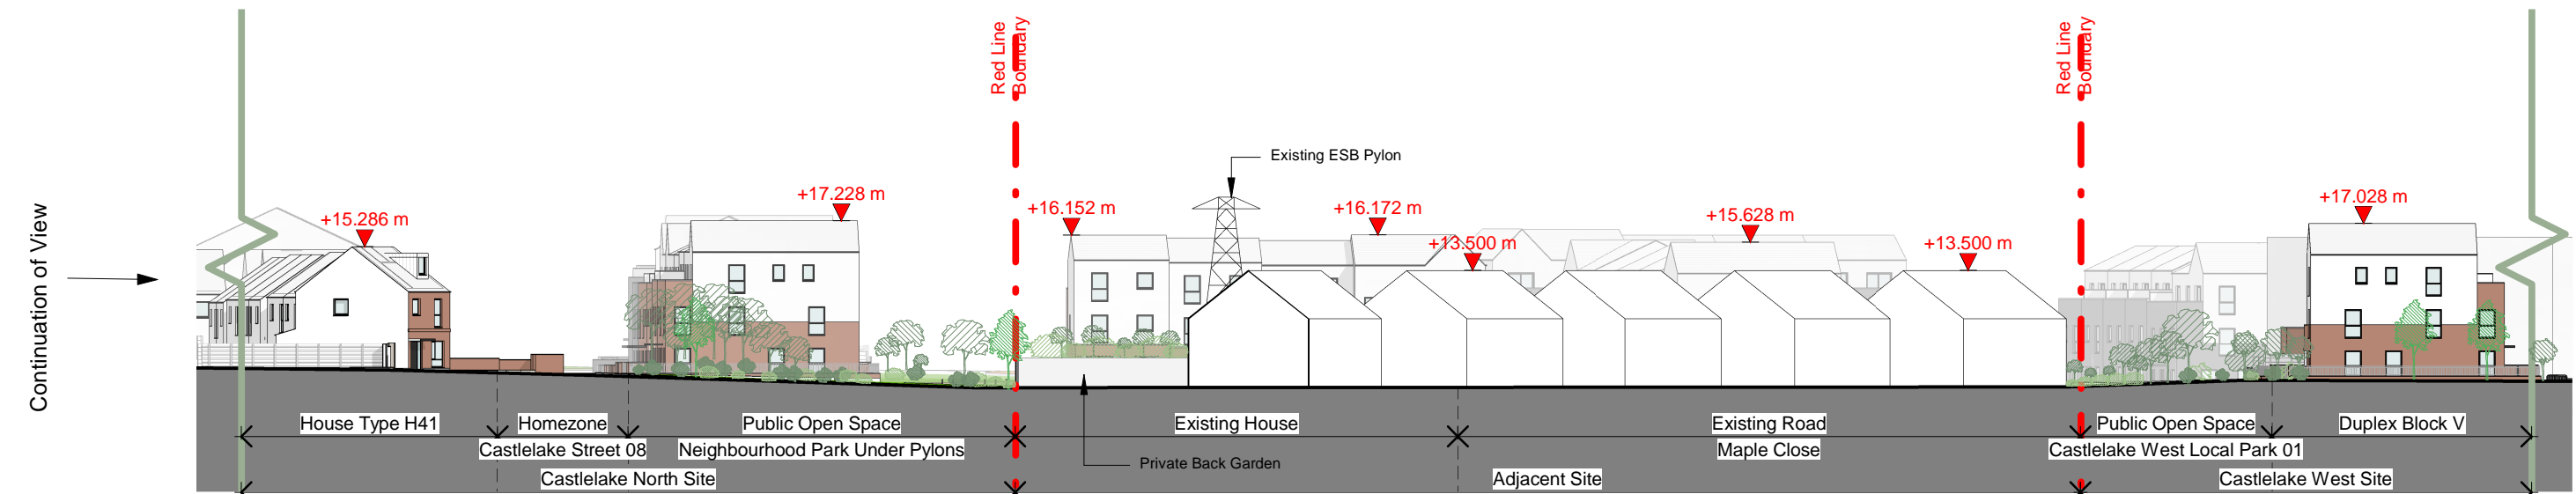


4 Contiguous Elevation JJ - Part 2 of 3  
1 : 500



6 Contiguous Elevation JJ - Part 3 of 3  
1 : 500

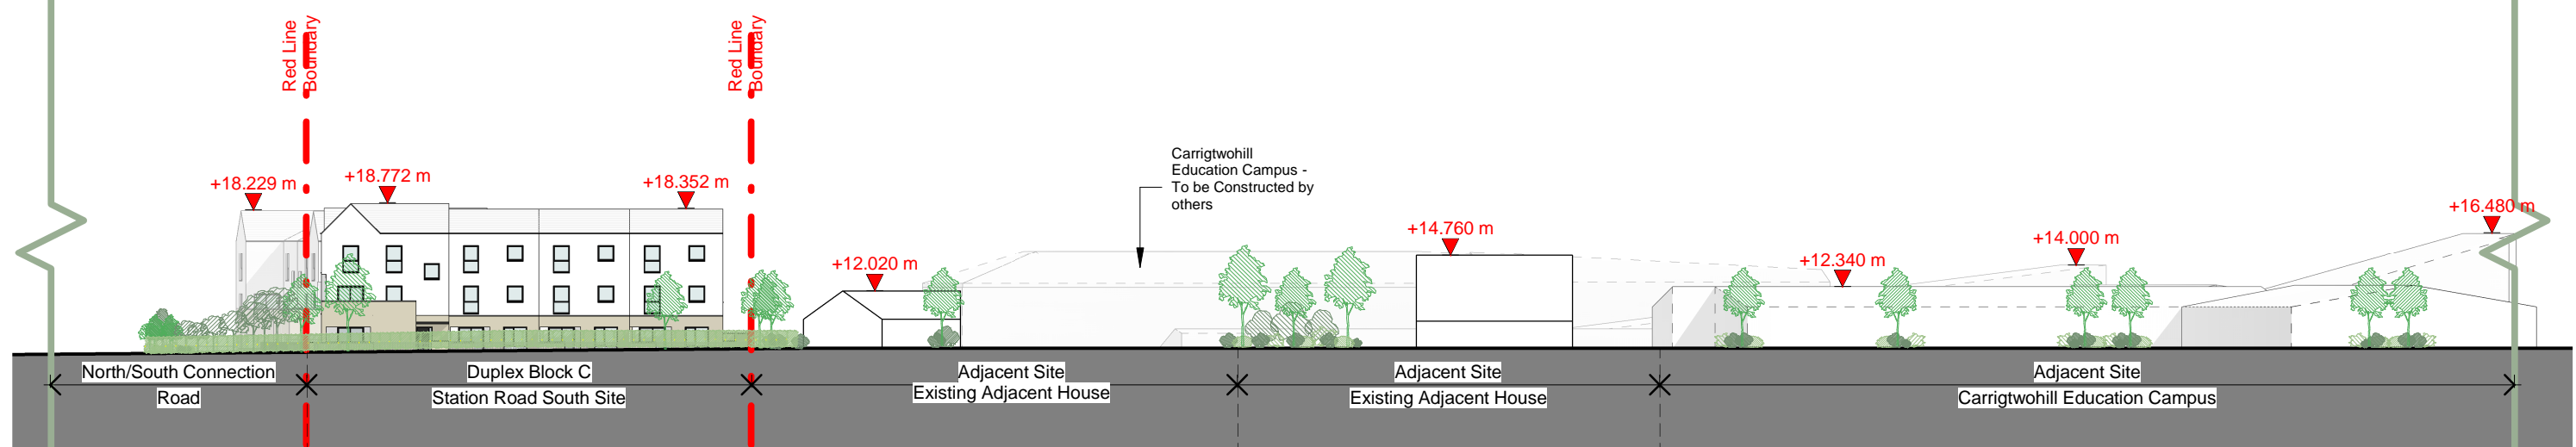

5 Contiguous Elevation KK  
1 : 500

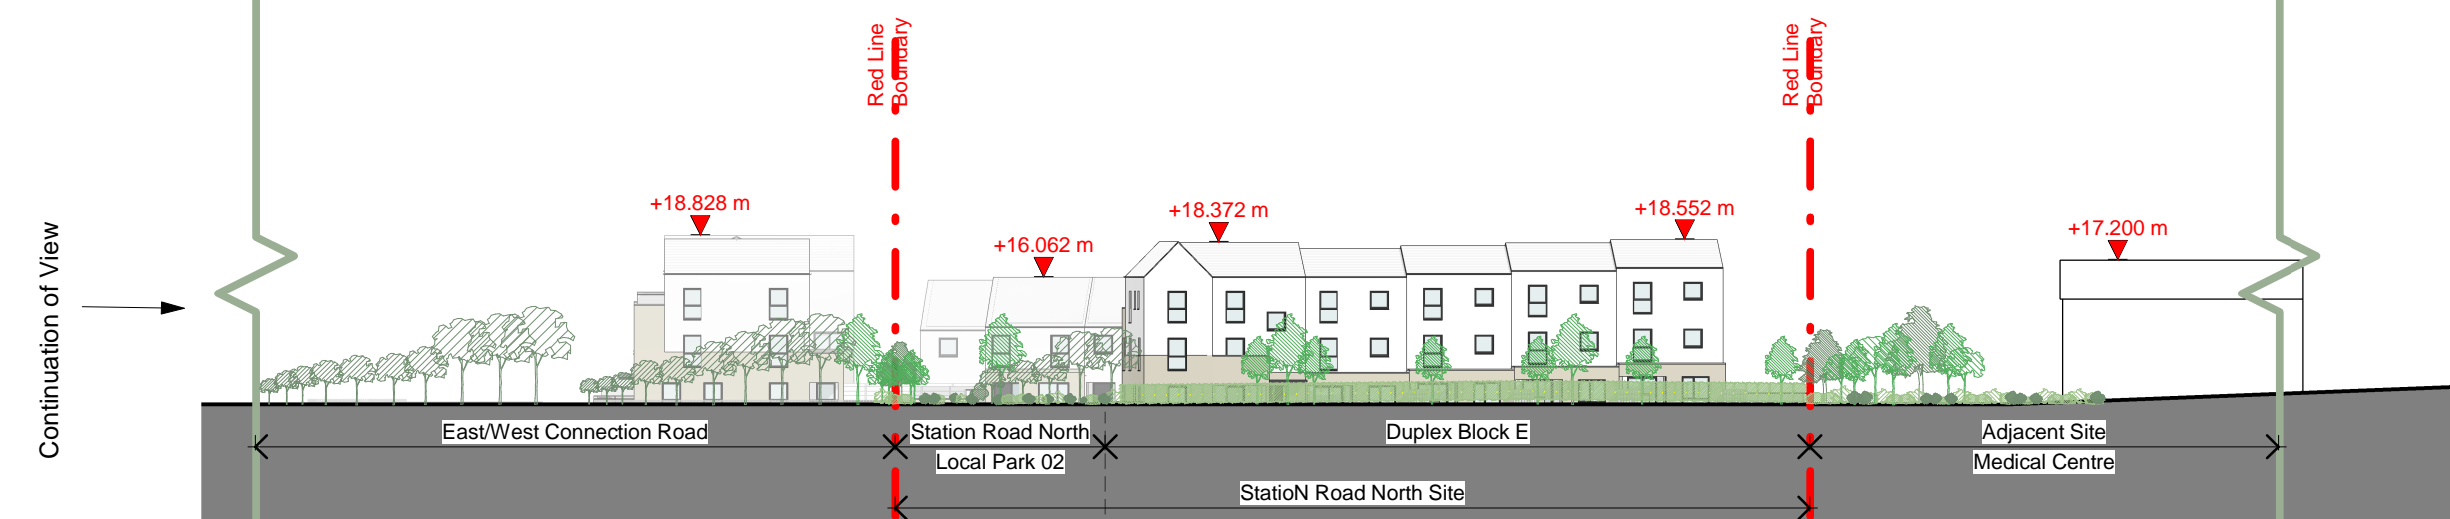

WILSON ARCHITECTURE  
OMM | W

St. Patrick's Place, Wellington Road, Cork 36 Pembroke Road, Dublin 4		t +353 (0)21 455255 f +353 (0)1 4601866		info@wilsonarchitecture.ie www.wilsonarchitecture.ie	
Residential Development at Carrigrohilly, Co. Cork		Contiguous Elevation - Sheet 04			
FILE NO: CHD-WIL-ZZ-DR-A-0113	PROJECT: S01	REVISION: P01	DATE: 21.11.21	DRAWN: AMA	CHECKED: MT

© COPYRIGHT This drawing or design may not be reproduced without permission.