



A Section Through Castlelake West Site
SCALE: 1:250 @ A1



Castlake North & West Sites

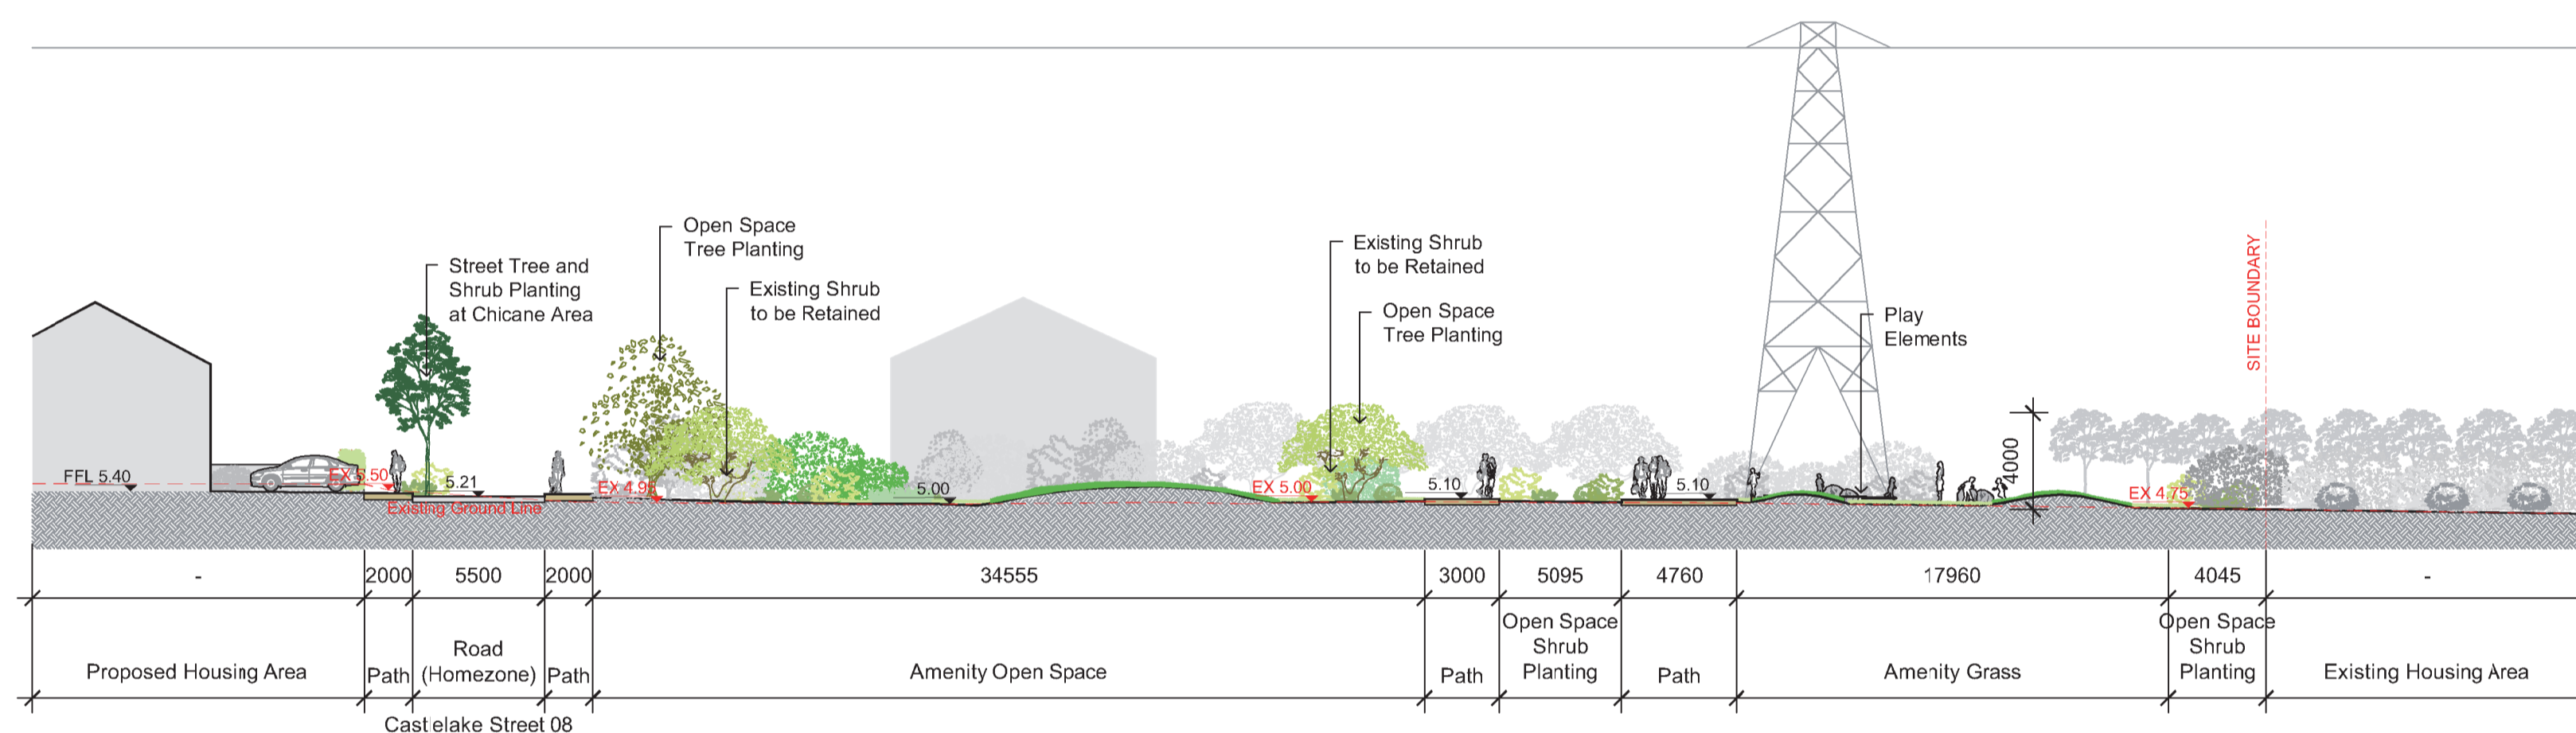

B Section Through Castlelake Street 08 West Neighbourhood Park
SCALE: 1:250 @ A1

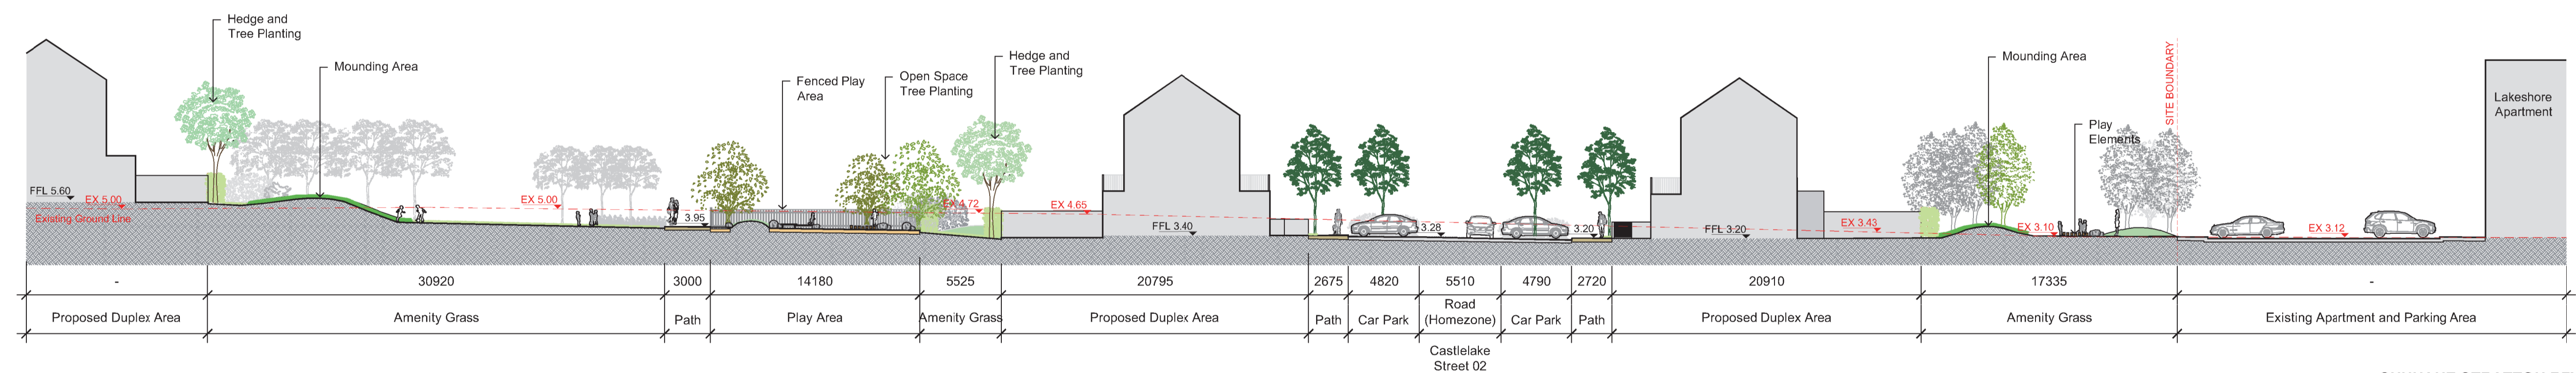

C Section Through Central Neighbourhood Park
SCALE: 1:250 @ A1

B	31/05/2022	FINAL SUBMISSION
A	24/05/2022	FINAL DRAFT
REV	DATE	AMENDMENT

CUNNANE STRATTON REYNOLDS
LAND PLANNING & DESIGN

DUBLIN OFFICE
3 MOLESWORTH PLACE DUBLIN 2
TEL 01 661 0419 FAX 01 661 0431
EMAIL info@csrlandplan.ie



PROJECT: Castlake SHD 18.3 Ha Site Residential Development	DATE: MAY 2022
DRAWING: LANDSCAPE SECTIONS A, B & C	SCALE: 1:250 @ A1
	DRAWN: HT
	CHECKED: RF
	DRAWING NO: 21642-2-201