



D Section Through Central "Greenway"
SCALE: 1:250 @ A1

Drainage

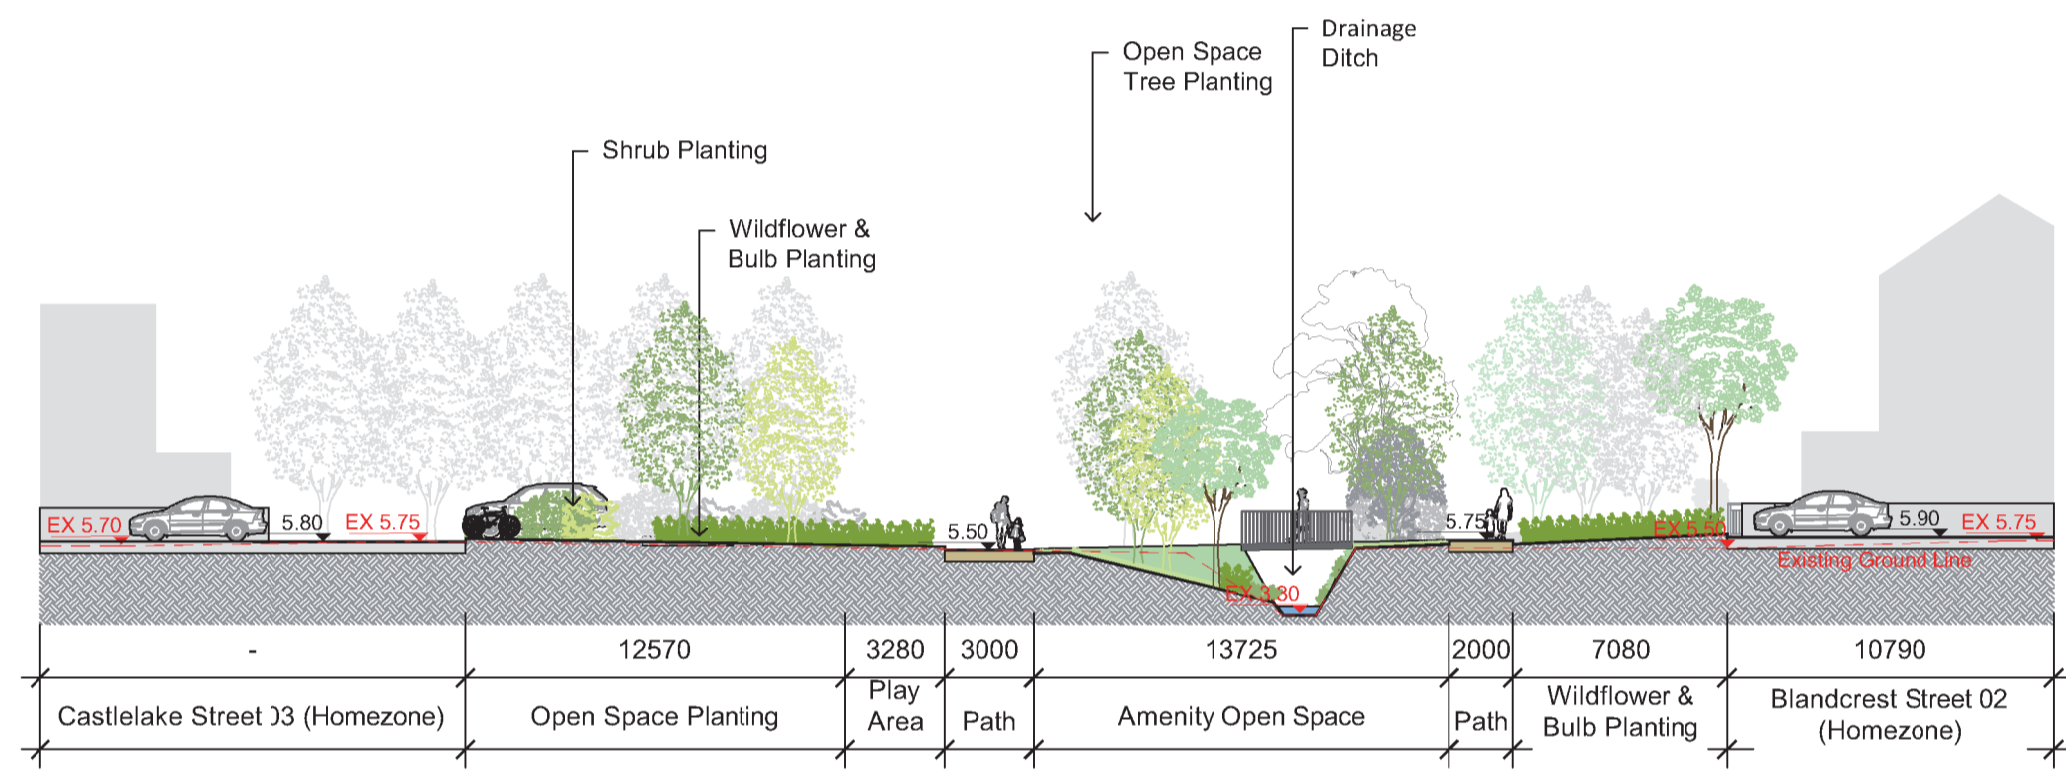

E Section Through Central "Greenway"
SCALE: 1:250 @ A1

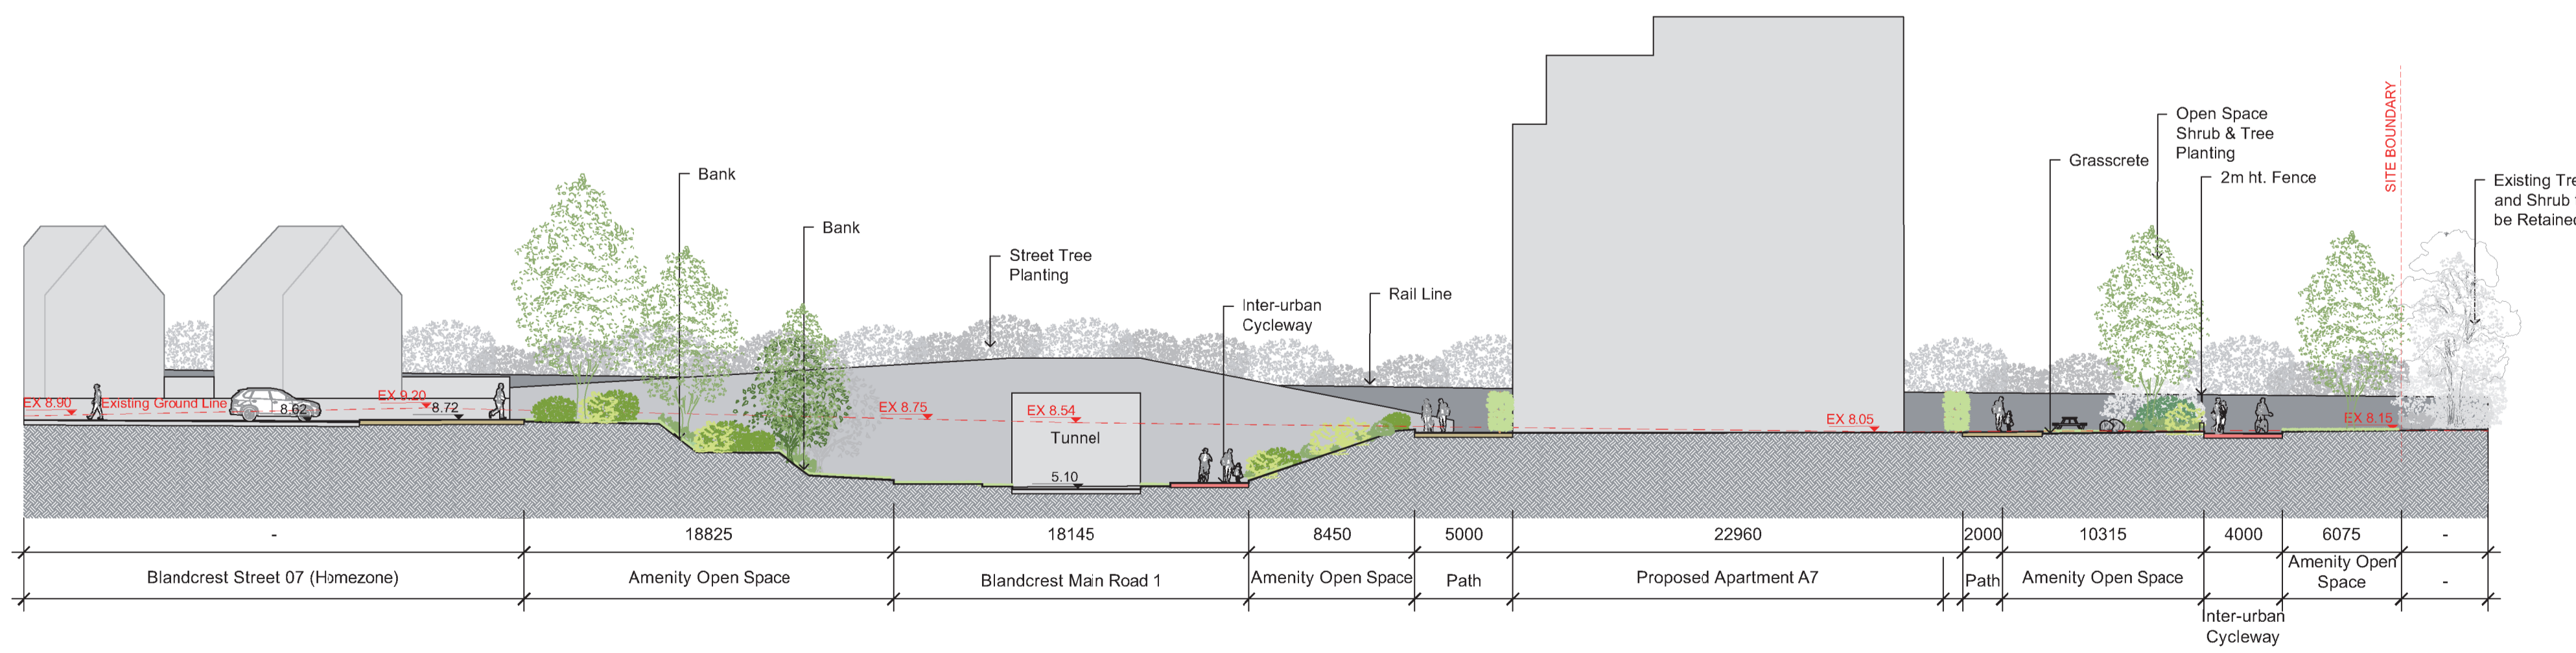

F Section Through Blandcrest Main Road 1 and Apartment A7
SCALE: 1:250 @ A1



Central Neighborhood Park & Blandcrest North Site

REV	DATE	AMENDMENT
B	31/05/2022	FINAL SUBMISSION
A	24/05/2022	FINAL DRAFT

CUNNANE STRATTON REYNOLDS
LAND PLANNING & DESIGN

DUBLIN OFFICE
3 MOLESWORTH PLACE DUBLIN 2
TEL 01 661 0419 FAX 01 661 0431
EMAIL info@csrlandplan.ie



PROJECT:	DATE:	MAY 2022
Castlelake SHD 18.3 Ha Site Residential Development	SCALE:	1:250 @ A1
DRAWN:	CHECKED:	HT RF
LANDSCAPE SECTIONS D, E & F	DRAWING NO:	21642-2-202