





Station Road North Site

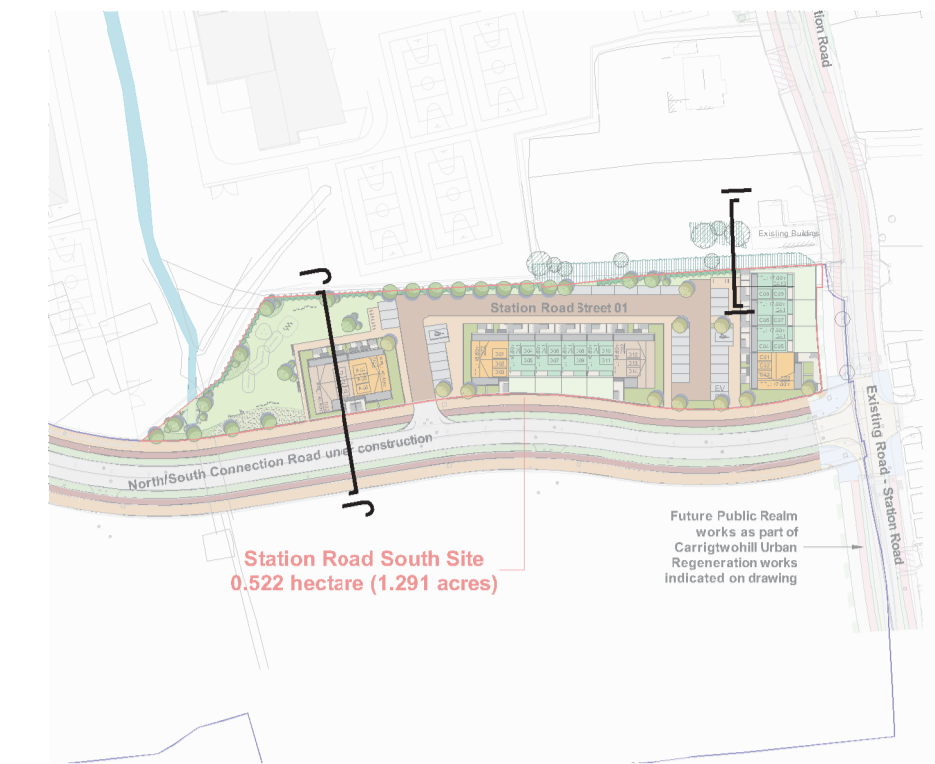


Station Road South Site

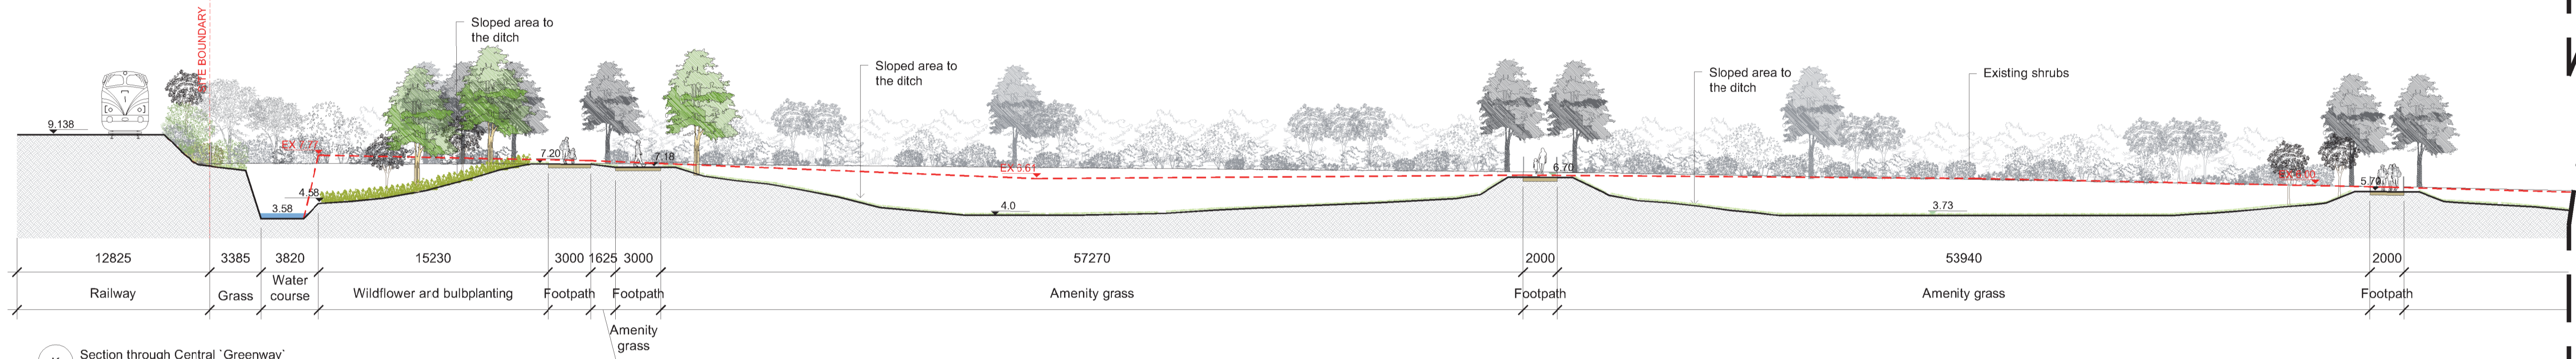


K Section through Central 'Greenway'  
SCALE: 1:250@A1




Central Neighborhood Park & Village Green

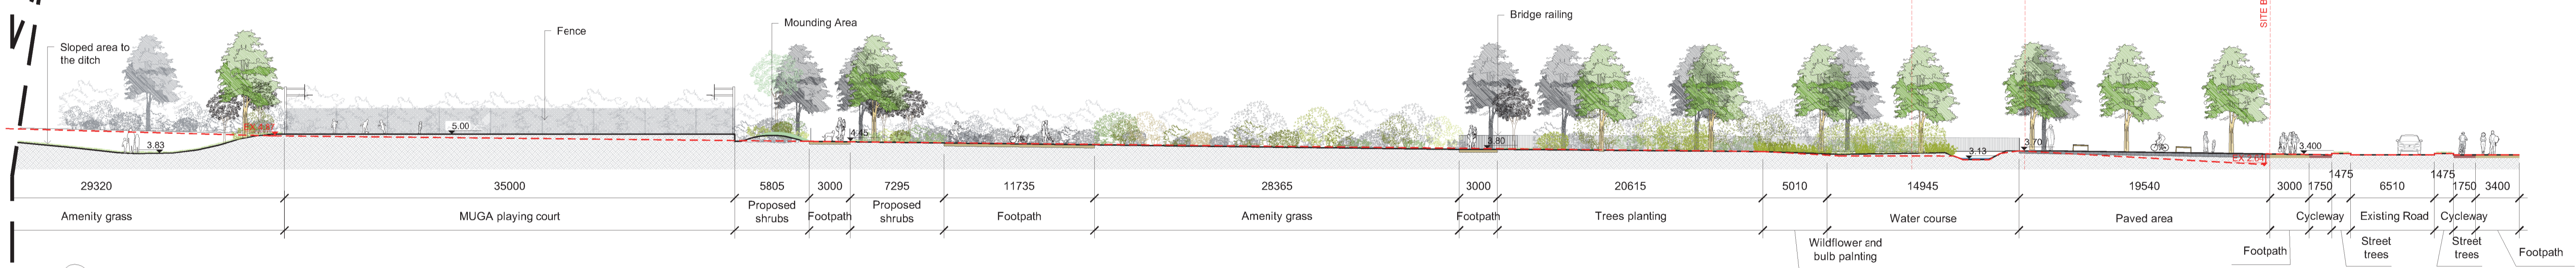


K Section through lower 'Greenway' and Central Neighborhood Park  
SCALE: 1:250@A1

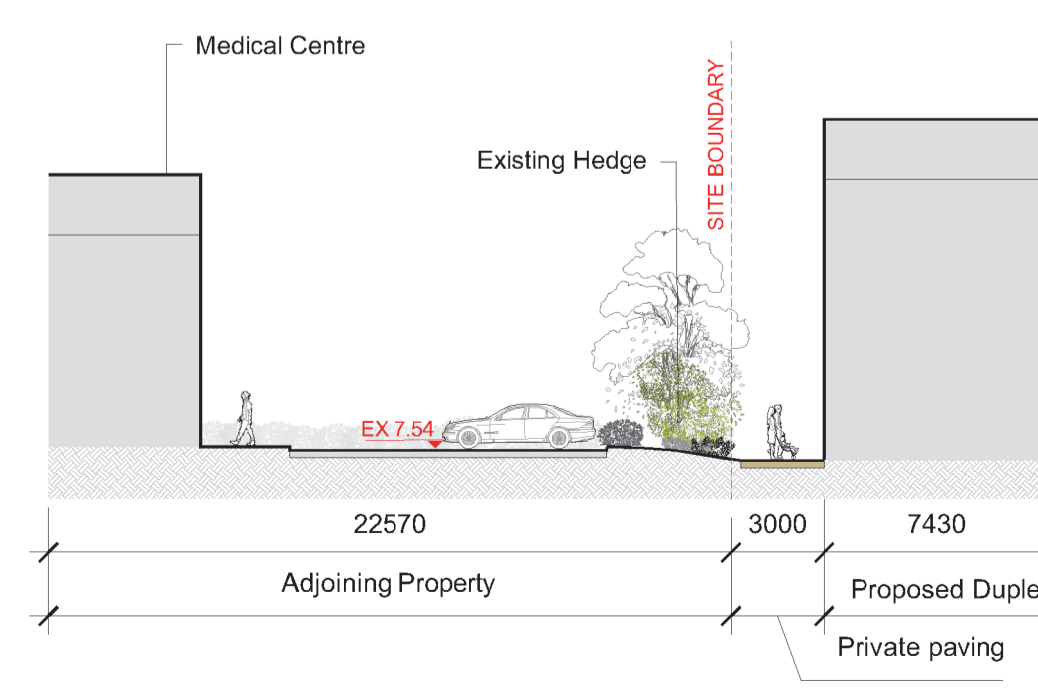


G Section through Medical Centre and Station Road North Site  
SCALE: 1:250@A1

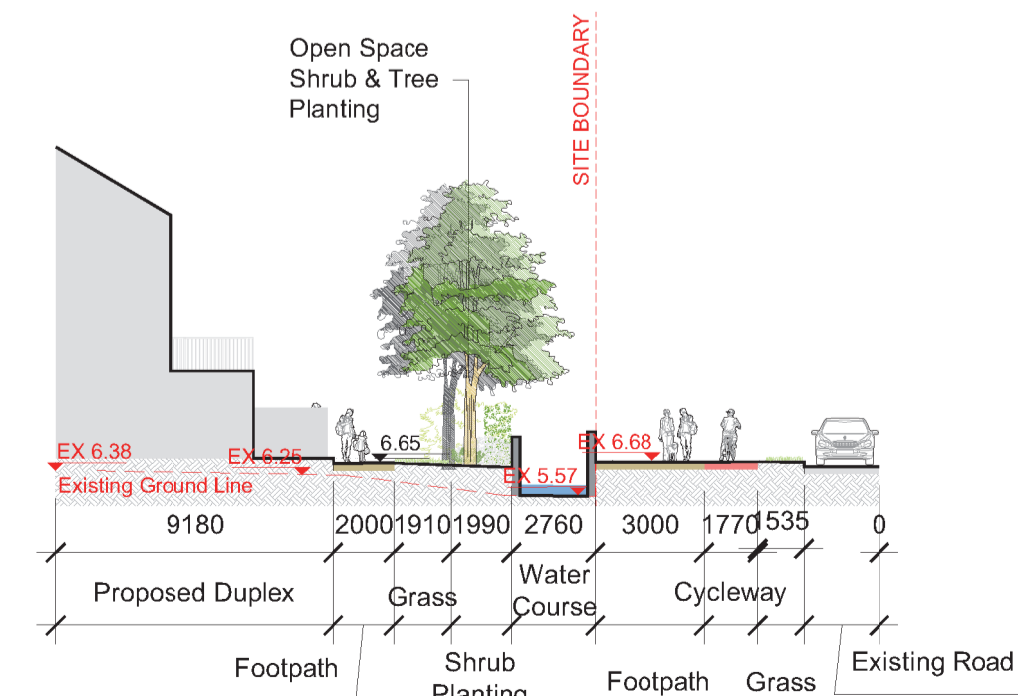

H Section through Station Road North Site  
SCALE: 1:250@A1

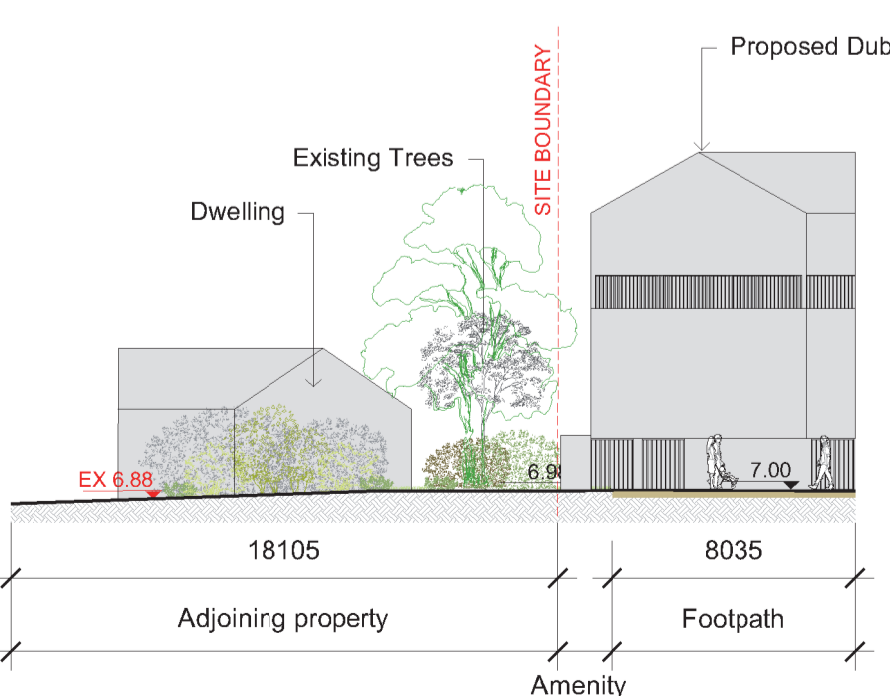

I Section through adjoining property and Station Road South Site  
SCALE: 1:250@A1

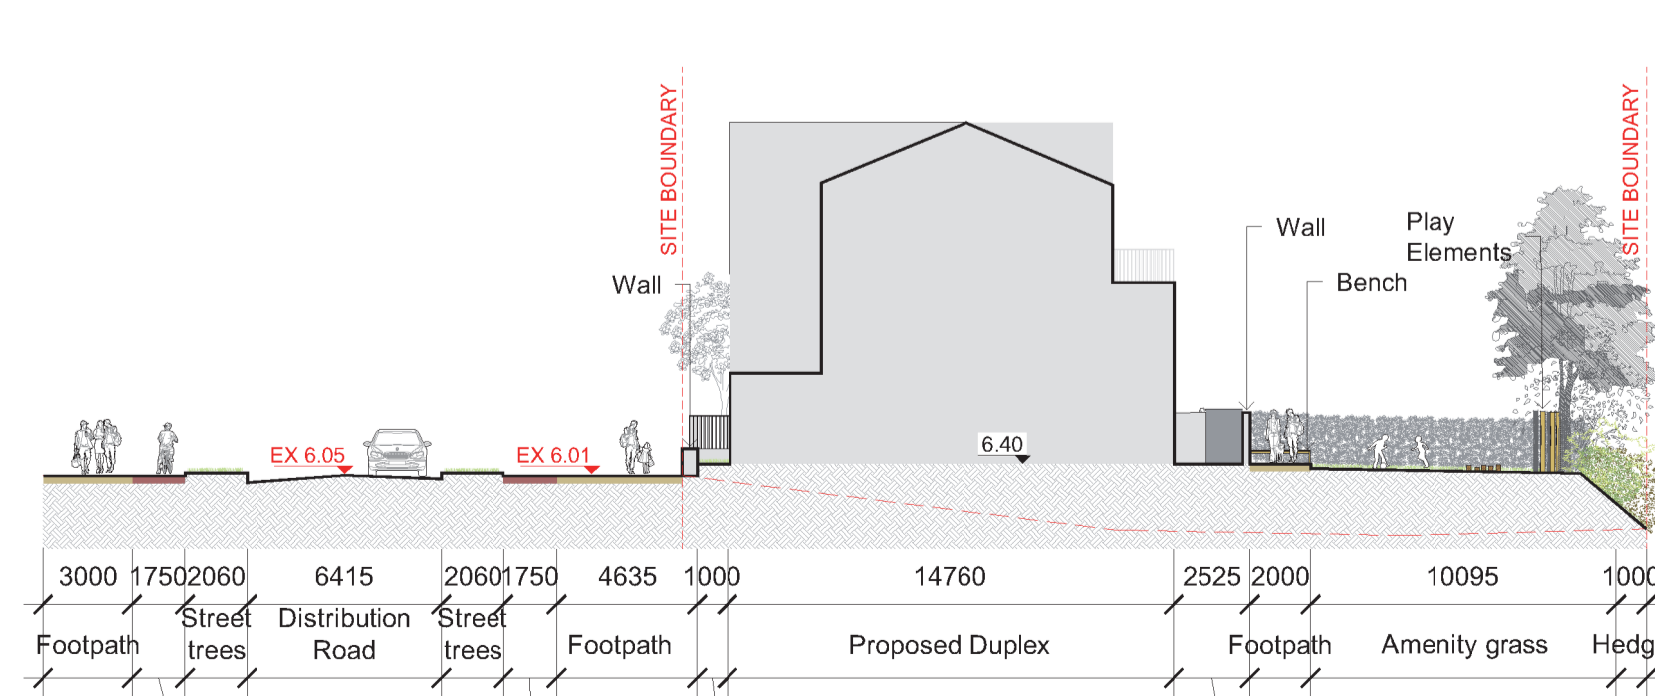

J Section through Station Road South Site  
SCALE: 1:250@A1

REV	DATE	AMENDMENT
B	31/05/2022	FINAL SUBMISSION
A	24/05/2022	FINAL DRAFT

**CUNNANE STRATTON REYNOLDS**  
**LAND PLANNING & DESIGN**

DUBLIN OFFICE  
3 MOLESWORTH PLACE DUBLIN 2  
TEL 01 661 0419 FAX 01 661 0431  
EMAIL info@csrandplan.ie



PROJECT: Castlelake SHD 18.3 Ha Site Residential Development	DATE: MAY 2022
DRAWING: LANDSCAPE SECTIONS G,H,I,J,K	SCALE: 1:250 @ A1
DRAWN: CHECKED:	FDL RF
DRAWING NO: 21642-2-203	