

REPRODUCED UNDER LICENCE NO.
CYAL50171770

Description
Digital Cartographic Model (DCM)

Publisher / Source
Ordnance Survey Ireland (OS)

Data Source / Reference
PRIME2

File Format
Autodesk AutoCAD (DWG_R2013)

File Name
v_50195626_1.dwg

Clip Extent / Area of Interest (AOI)
LLX,LLY= 720319.7677,722072.3105
URX,URY= 721149.7677,722687.3105
ULX,ULY= 720319.7677,722687.3105
URX,URY= 721149.7677,722687.3105

Projection / Spatial Reference
Projection= IRENE_TRS_Irish_Transverse_Mercator

Centre Point Coordinates
X,Y= 720734.7677,722379.8105

Reference Index
Map Series | Map Sheets
1:2,500 | 3517-A


Data Extraction Date
Date= 26-May-2021

Source Data Release
DCLMS Release V1.140.112

Product Version
Version= 1.3

License / Copyright
Ordnance Survey Ireland "Terms of Use" apply.
Please visit www.osi.ie/about/terms-conditions.

© Ordnance Survey Ireland, 2021
Compiled and published by Ordnance Survey Ireland, Phoenix Park, Dublin 8, Ireland.
Unauthorized reproduction infringes Ordnance Survey Ireland and Government of Ireland copyright.
All rights reserved. No part of this publication may be copied, reproduced or transmitted in any form or by any means without the prior written permission of the copyright owner.
The representation on this map of a road, track or footpath is not evidence of the existence of a right of way.

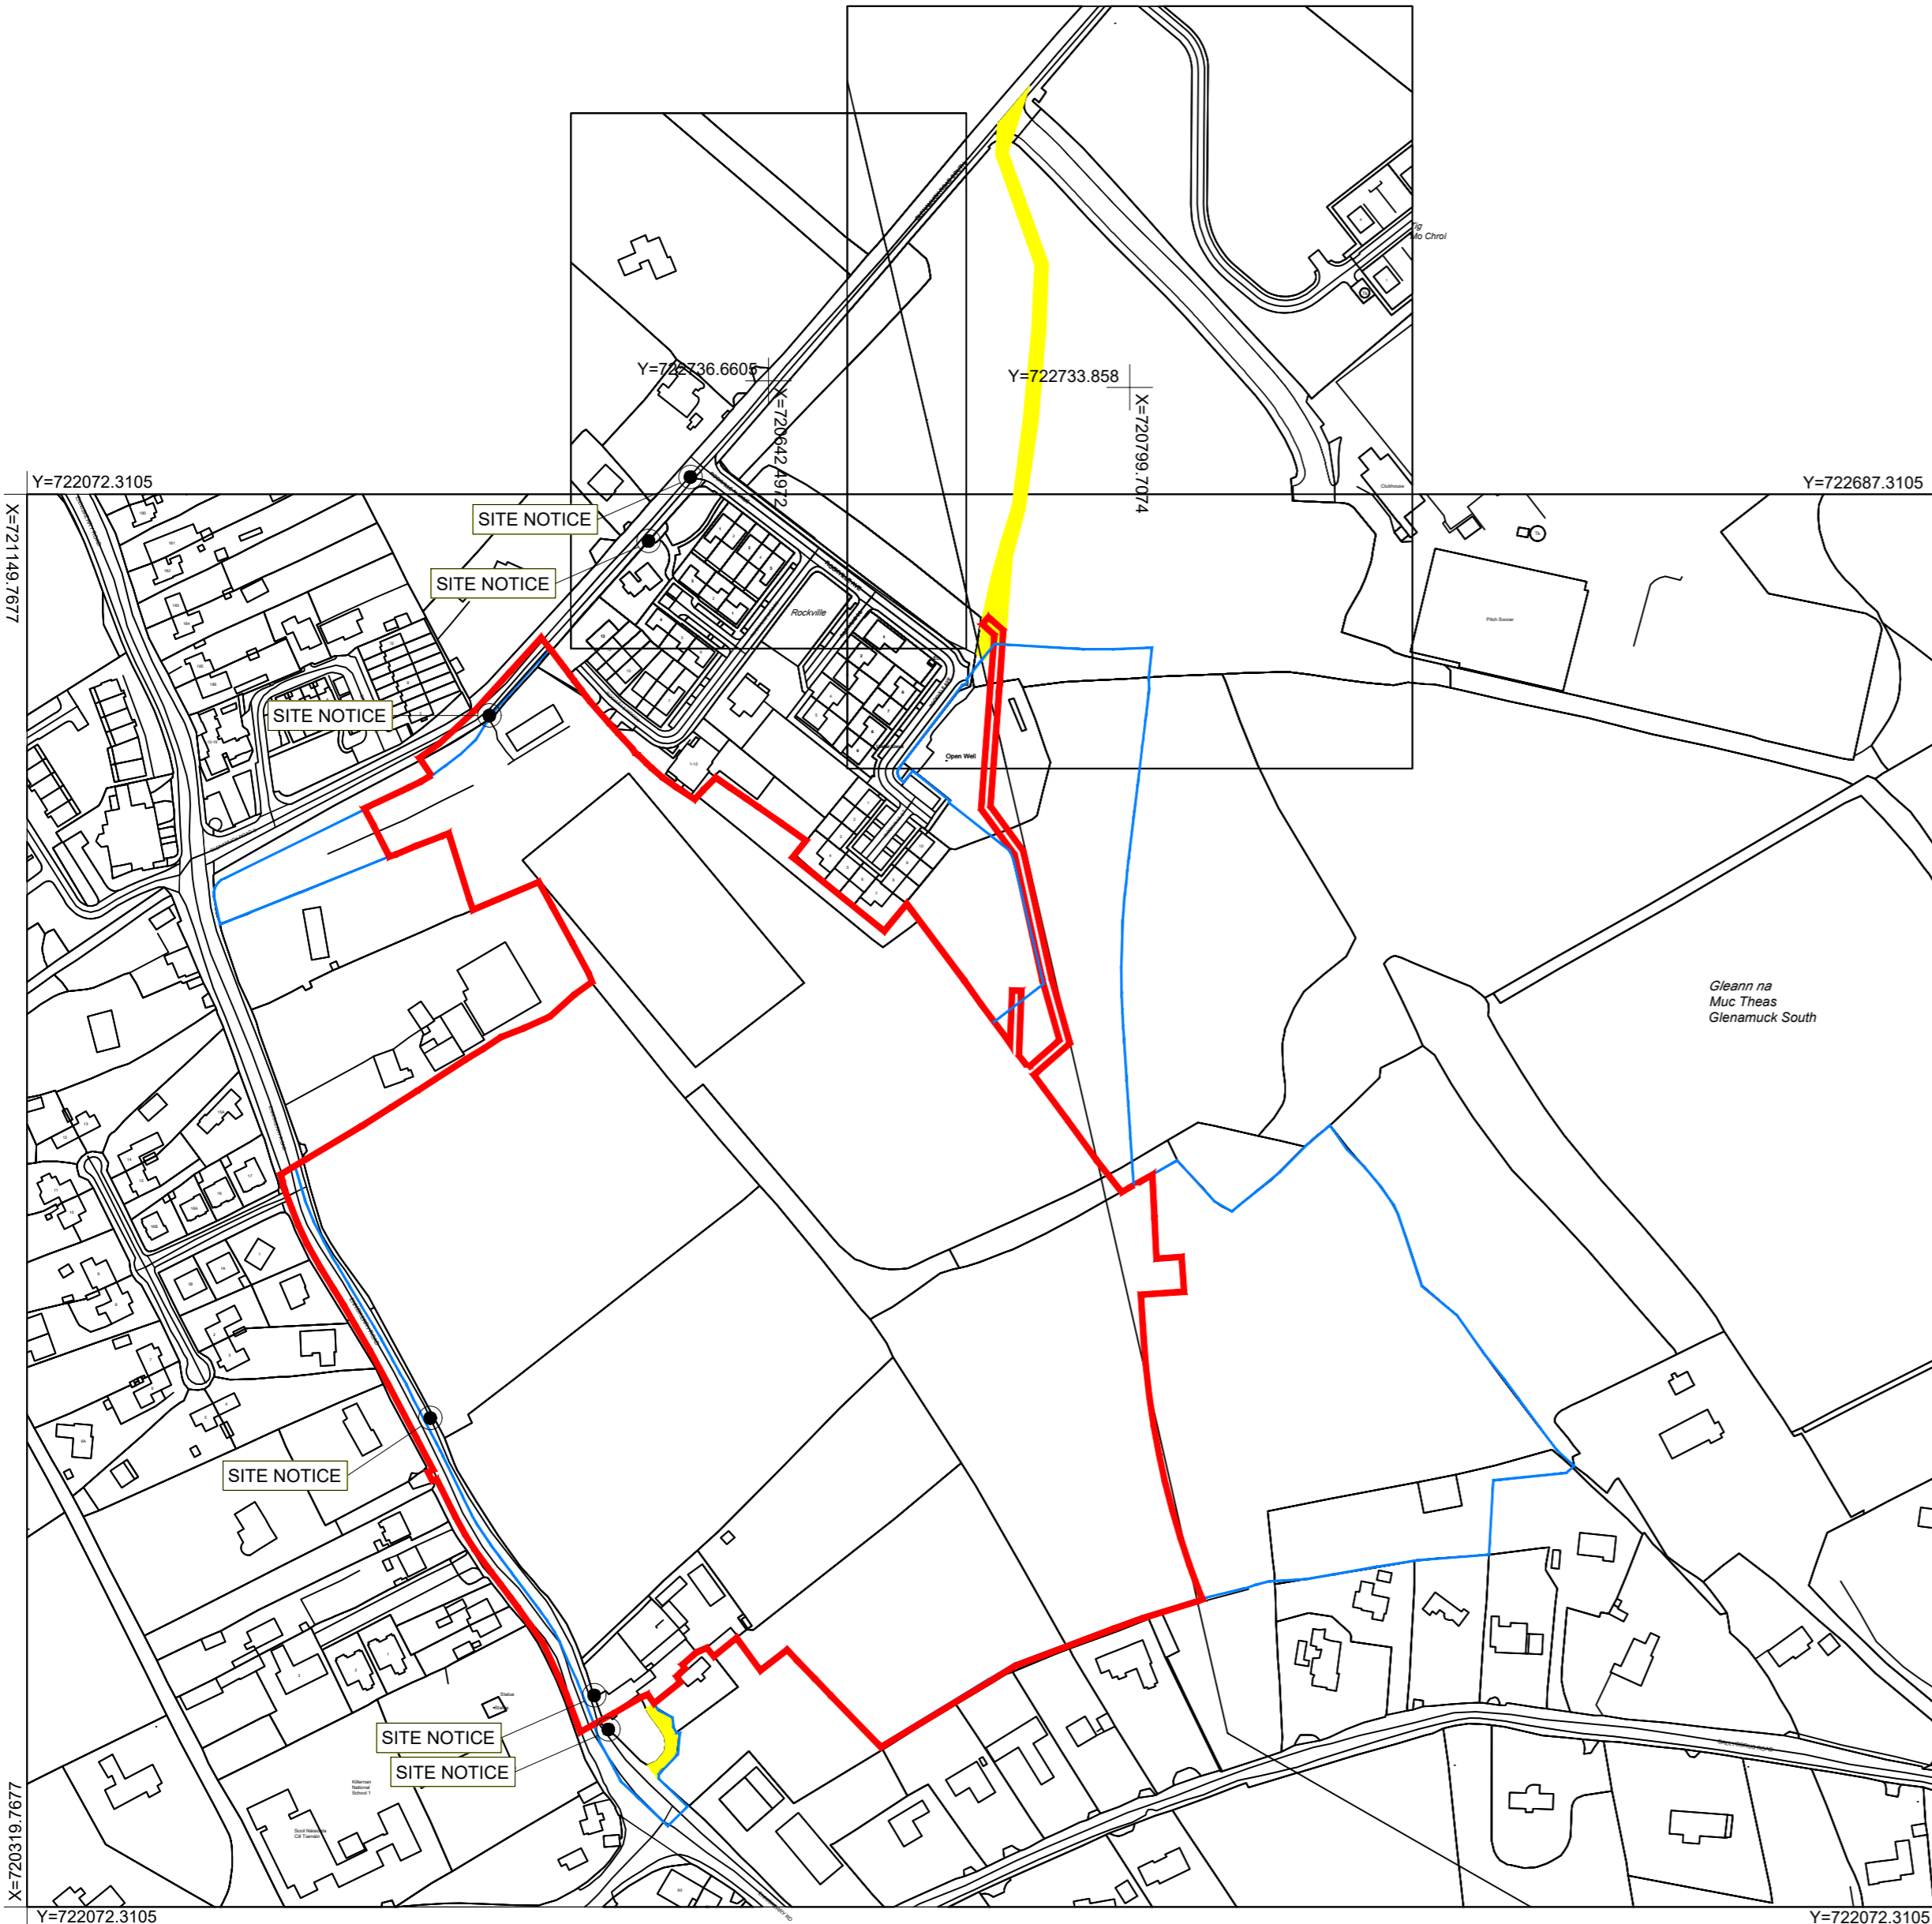


LEGEND

- SITE BOUNDARY OF PLANNING APPLICATION
- LANDS UNDER CONTROL OF THE APPLICANT
- SITE NOTICE ● LOCATION OF SITE NOTICES : TOTAL NO. 06
- WAYLEAVE

NOTES:
DO NOT SCALE FROM DRAWINGS. WORK TO FIGURED DIMENSIONS ONLY. ARCHITECT TO BE NOTIFIED OF ALL DISCREPANCIES.

SHD STAGE 3

REVISIONS		
DATE	DESCRIPTION	No.

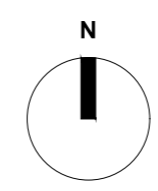

M C O R M

M^CCROSSAN O^ROURKE MANNING ARCHITECTS

PROJECT TITLE: Kilternan Village SHD	DATE: JUN '22	DRAWN BY: LQMD
DRAWING TITLE: Site Location Map	SCALE: 1:2500	REVISION: *
1 Grantham Street, Dublin 8, D08 A49Y, Ireland. Tel: 01-4788700 Fax: 01-4788711 E-Mail: arch@mcorm.com	JOB NO: 21009	DRAWING NO: PL100