


GENERAL NOTES

THIS DRAWING TO BE READ IN CONJUNCTION WITH ARCHITECT'S DRAWINGS, AND CONSULTANT ENGINEER'S DRAWINGS AND SPECIFICATIONS.

LEGEND

- SITE BOUNDARY
- PROPOSED SECTION
- - - LAND SURVEY SECTION

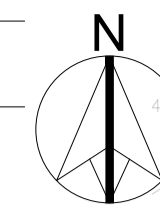


KEY PLAN - NTS



SITE SECTION JJ
Scale 1:500



SITE SECTION JJ - Left Side
Scale 1:200

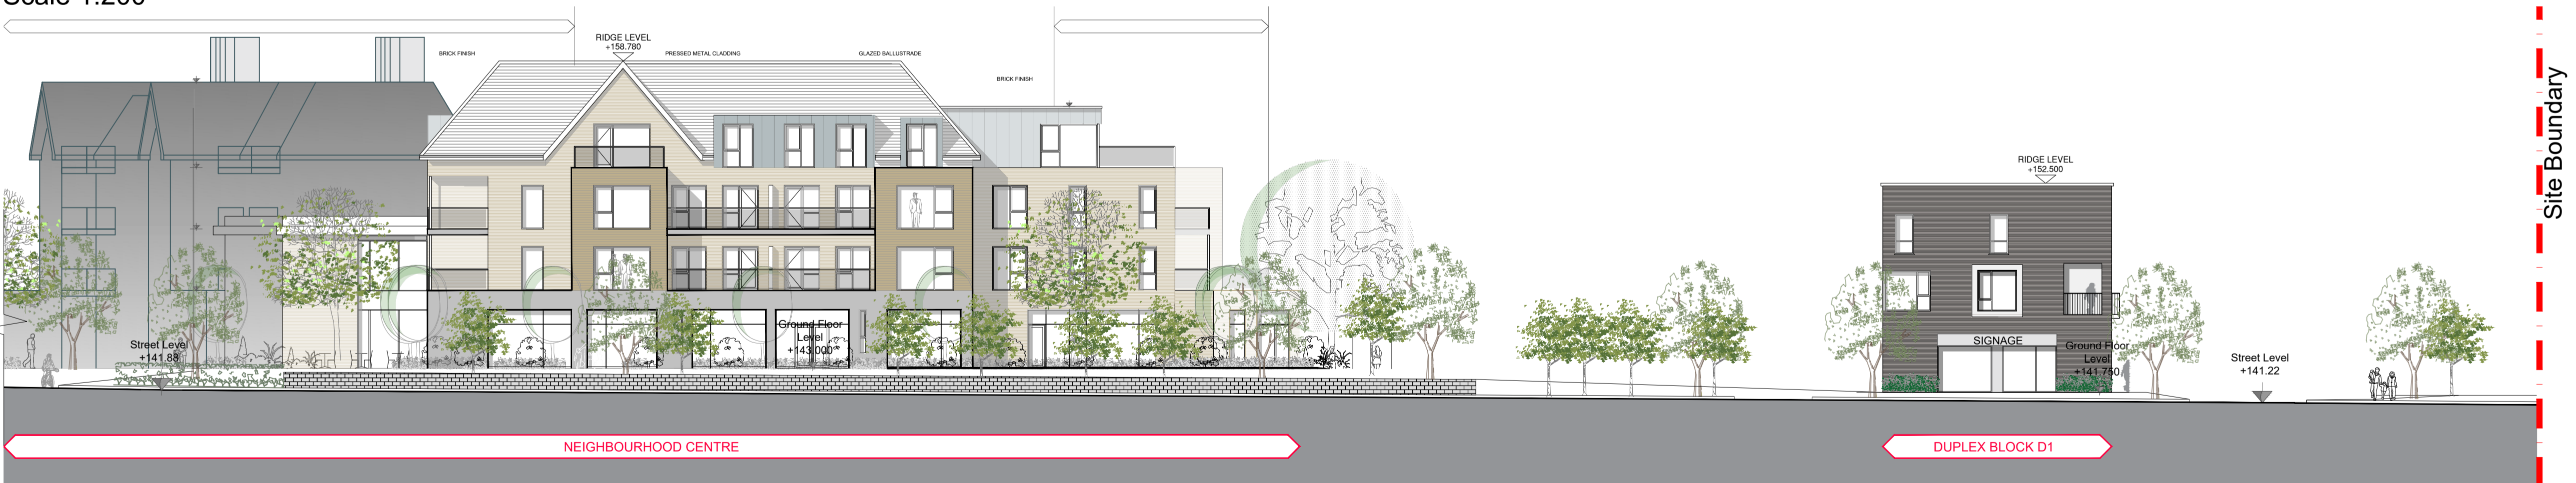

SITE SECTION JJ - Right Side
Scale 1:200

NOTES:
DO NOT SCALE FROM DRAWINGS. WORK TO FIGURED DIMENSIONS ONLY. ARCHITECT TO BE NOTIFIED OF ALL DISCREPANCIES.

SHD STAGE 3

REVISIONS		
DATE	DESCRIPTION	No.

MC CROSS O'ROURKE MANNING ARCHITECTS

PROJECT TITLE:
Kilterman Village SHD

DRAWING TITLE:
Context Elevations

Sheet 4 of 4

Albert Plaza West, Harold Lane, Dublin 2, Ireland.
Tel: 01-4788700 Fax: 01-4788711 E-Mail: arch@mccorm.com

DATE:	JUN.22	DRAWN BY:	DG
SCALE:	1:200/500	REVISION:	-
JOB NO.:	21009	DRAWING NO.:	PL503