
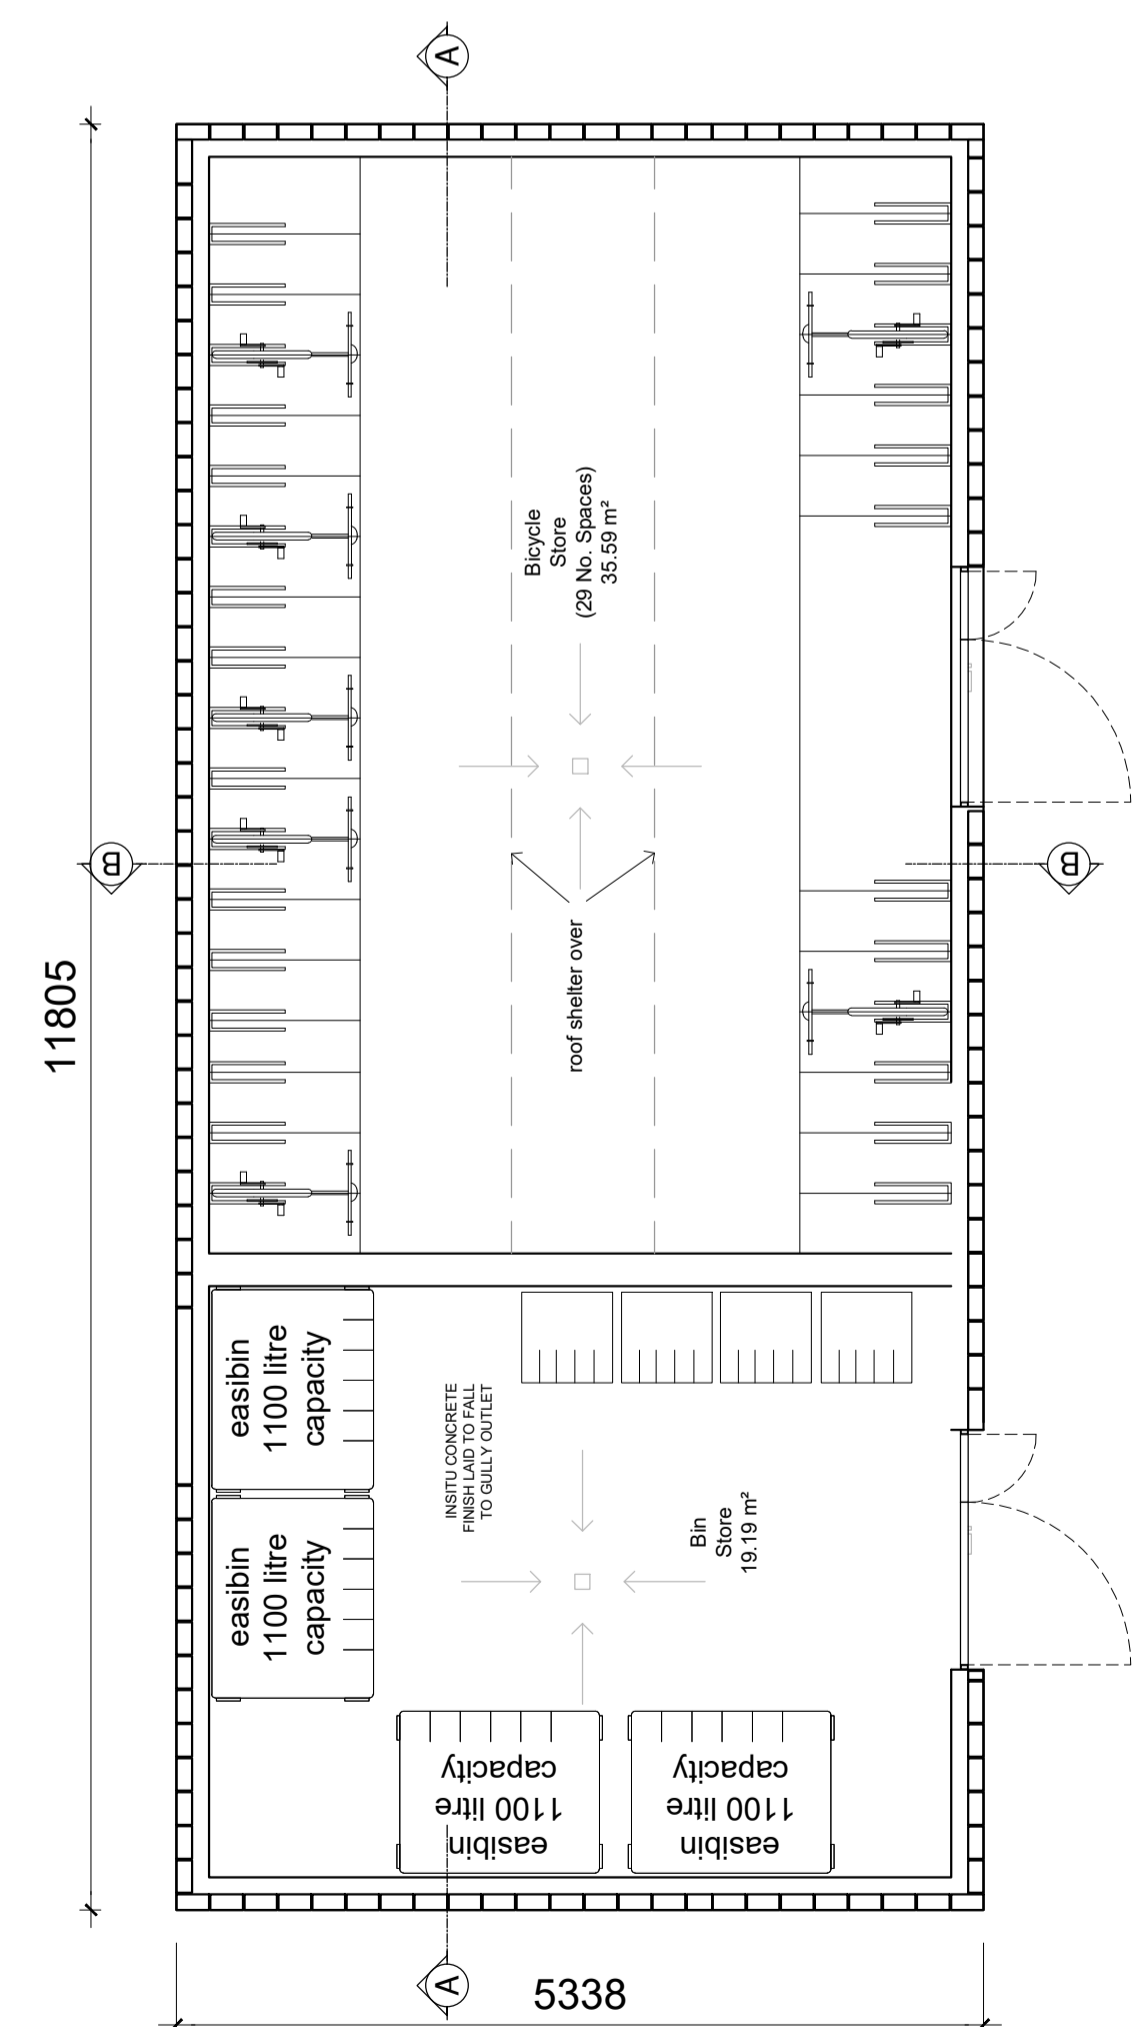
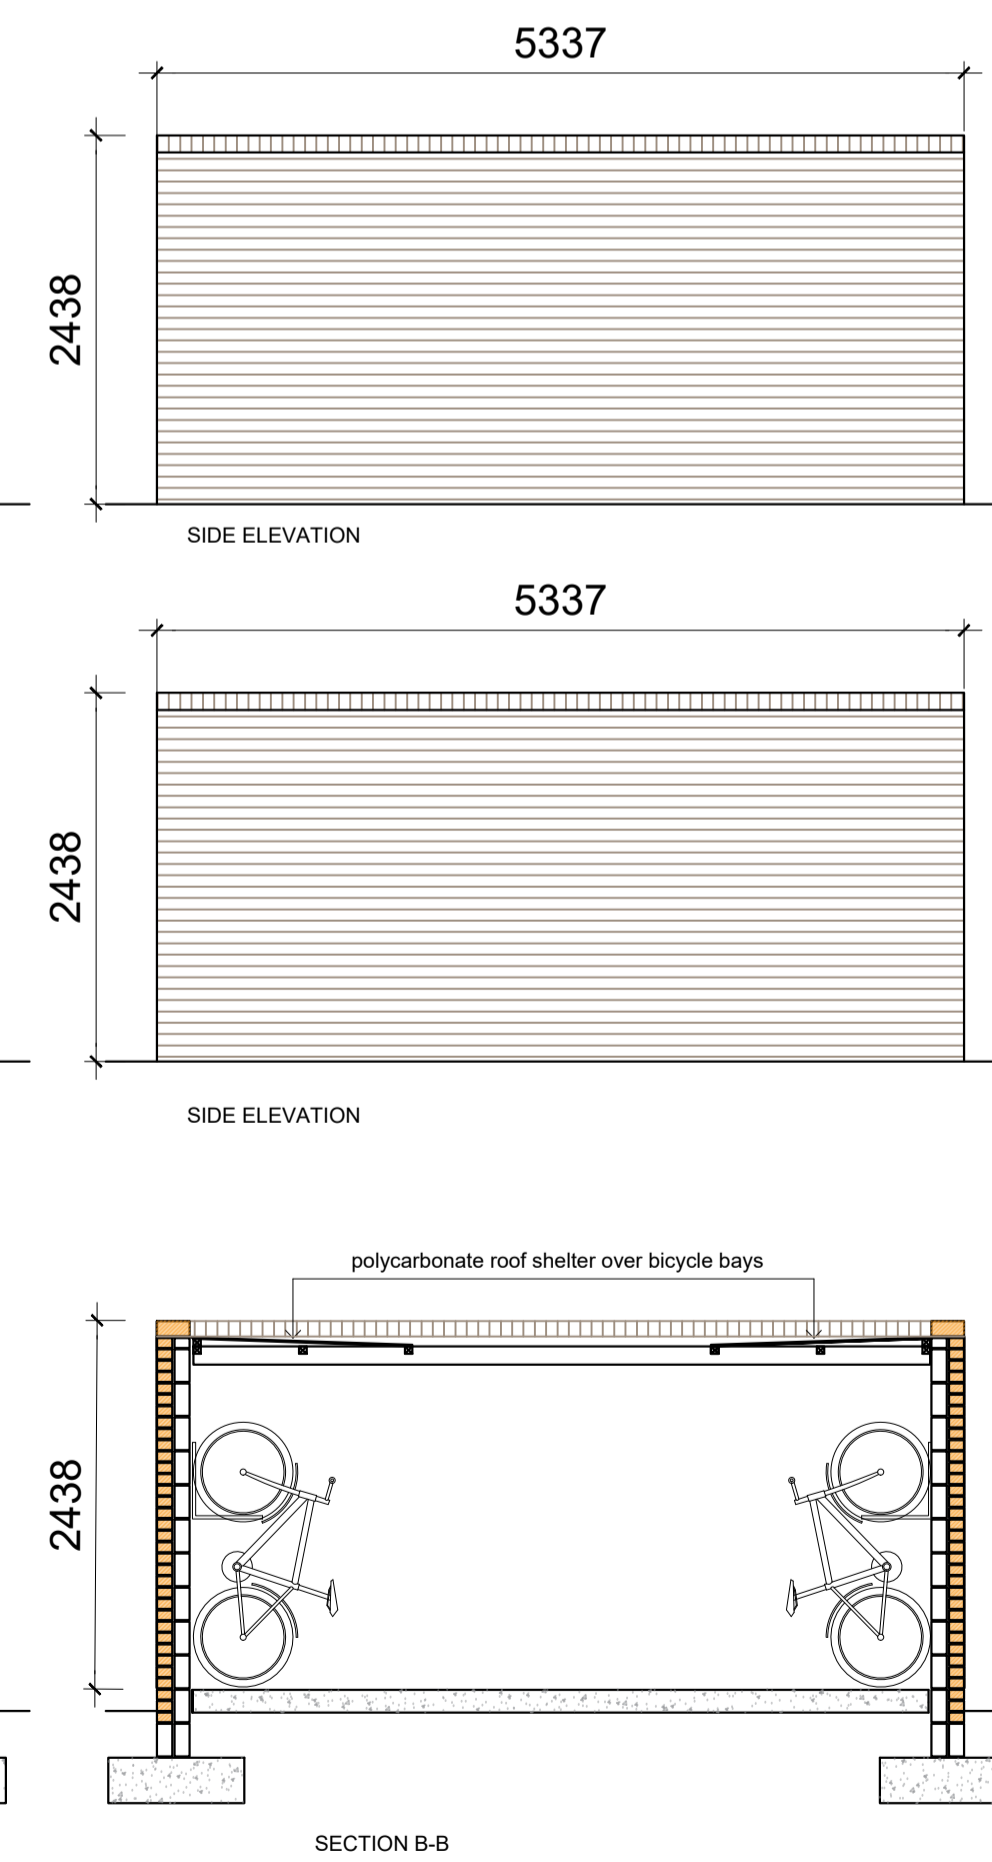


**BIN STORE & BICYCLE STORE TYPE 4**

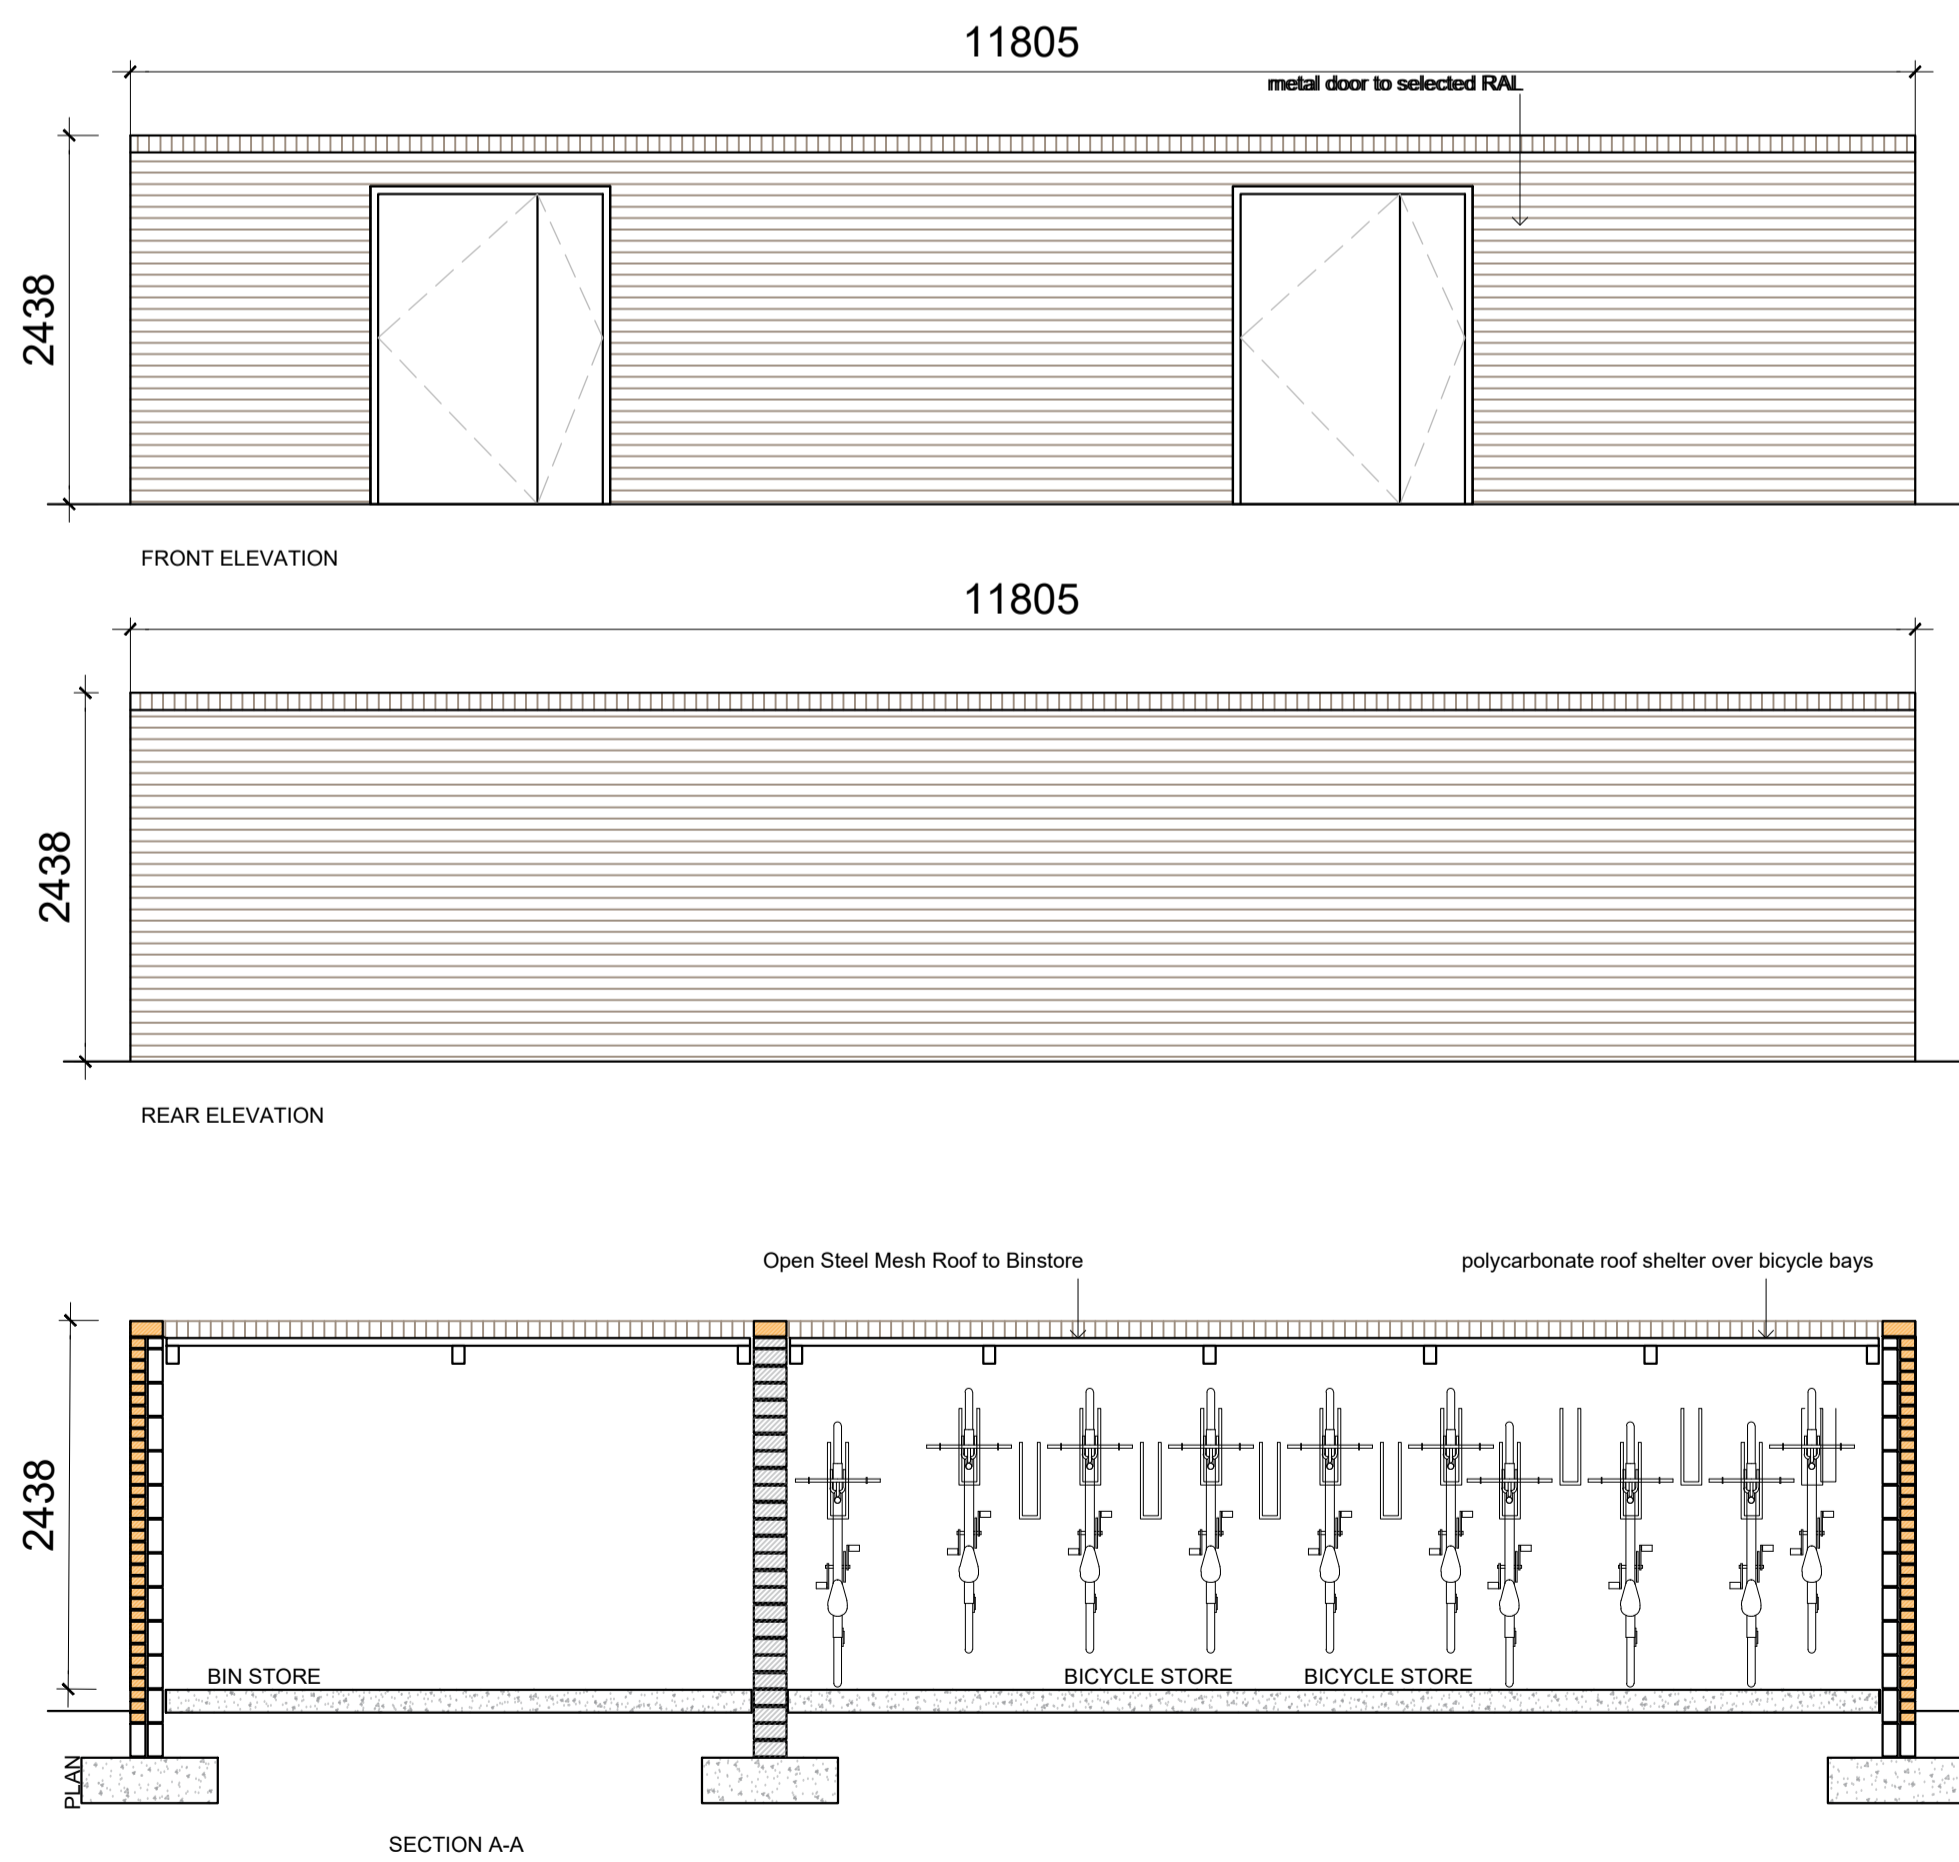

**KEY PLAN - NTS**

- Bin Type 1
- Bin Type 2
- Bin Type 3
- Bin Type 4

**NOTES:**  
DO NOT SCALE FROM DRAWINGS. WORK TO FIGURED DIMENSIONS ONLY. ARCHITECT TO BE NOTIFIED OF ALL DISCREPANCIES.

**SHD STAGE 3**

REVISIONS		
DATE	DESCRIPTION	No.

 M <sup>C</sup> ROSSAN O'ROURKE MANNING ARCHITECTS	PROJECT TITLE: <b>Kilternan Village SHD</b>	DATE: JUN 22	DRAWN BY: PC
	DRAWING TITLE: <b>Typical Bin &amp; Bike Store Type 3 &amp; 4 Plans, Elevations &amp; Sections</b>	SCALE: 1:50@A1	REVISION: *
	Tel: 01-4788700 Fax: 01-4788711 E-Mail: <a href="mailto:enr@mcorm.com">enr@mcorm.com</a>	JOB NO: 21009	DRAWING NO: PL604.1
	1 Grantham Street, Dublin 8, D08 A8P9, Ireland.		