


**Notes:**

1. Read this drawing in conjunction with all other relevant Engineers and Architects drawings.
2. Do not scale this drawing, use only written dimensions.
3. This drawing is relevant to flood exceedance routing of storm events greater than the Q100 + 20% climate change as outlined in the RMA Drainage Infrastructure Report prepared as part of the planning application - refer to that document for further information.

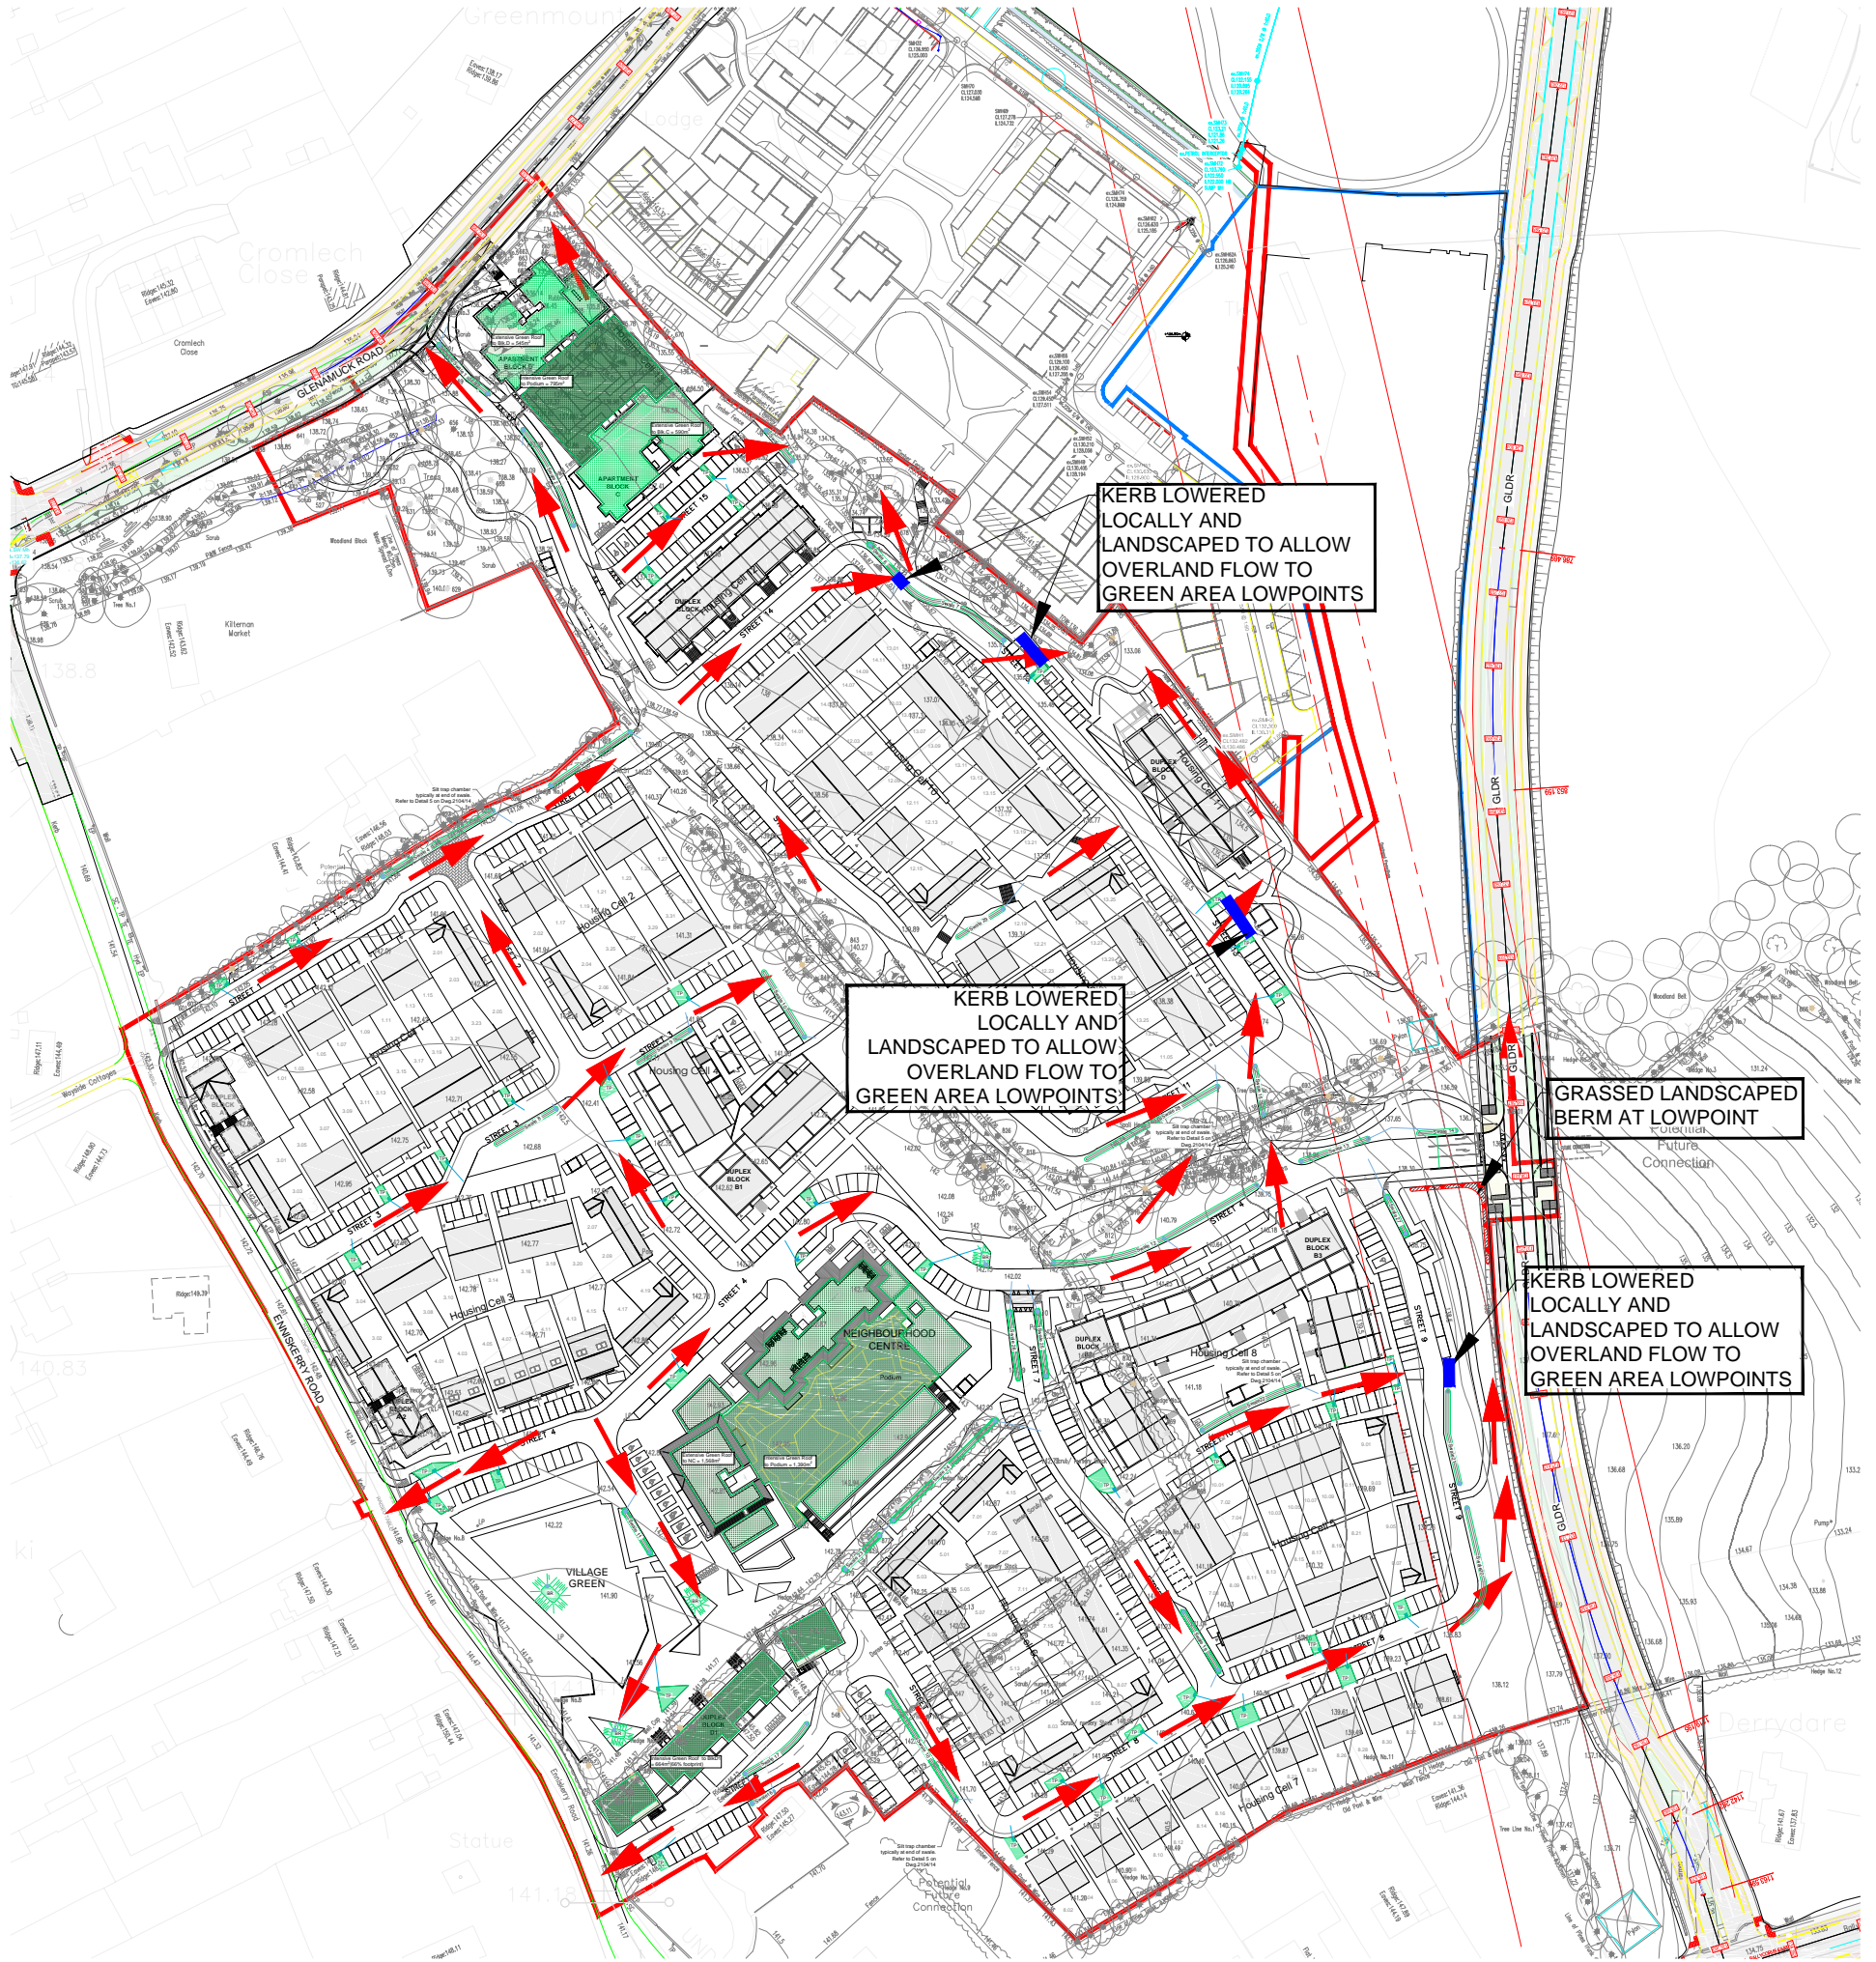

**Overland Flow Routing**

Scale 1:2000



©This drawing is Copyright and must only be used for the project below

**ROGER MULLARKEY & ASSOCIATES**  
Consulting Structural and Civil Engineers

Duncreevan, Kilcock, Co. Kildare  
Tel: +353 1 610 3755 Mob: +353 87 232 4917  
E-mail: info@rmullarkey.ie www.rmullarkey.ie



**KILTERNAN VILLAGE SHD**

**EXCEEDANCE OVERFLOW ROUTE**

REV	DATE	DESCRIPTION	Author	Check
			MCORM Architects	PLANNING
	May'22	RM	1:2000 @A3	2104/12