

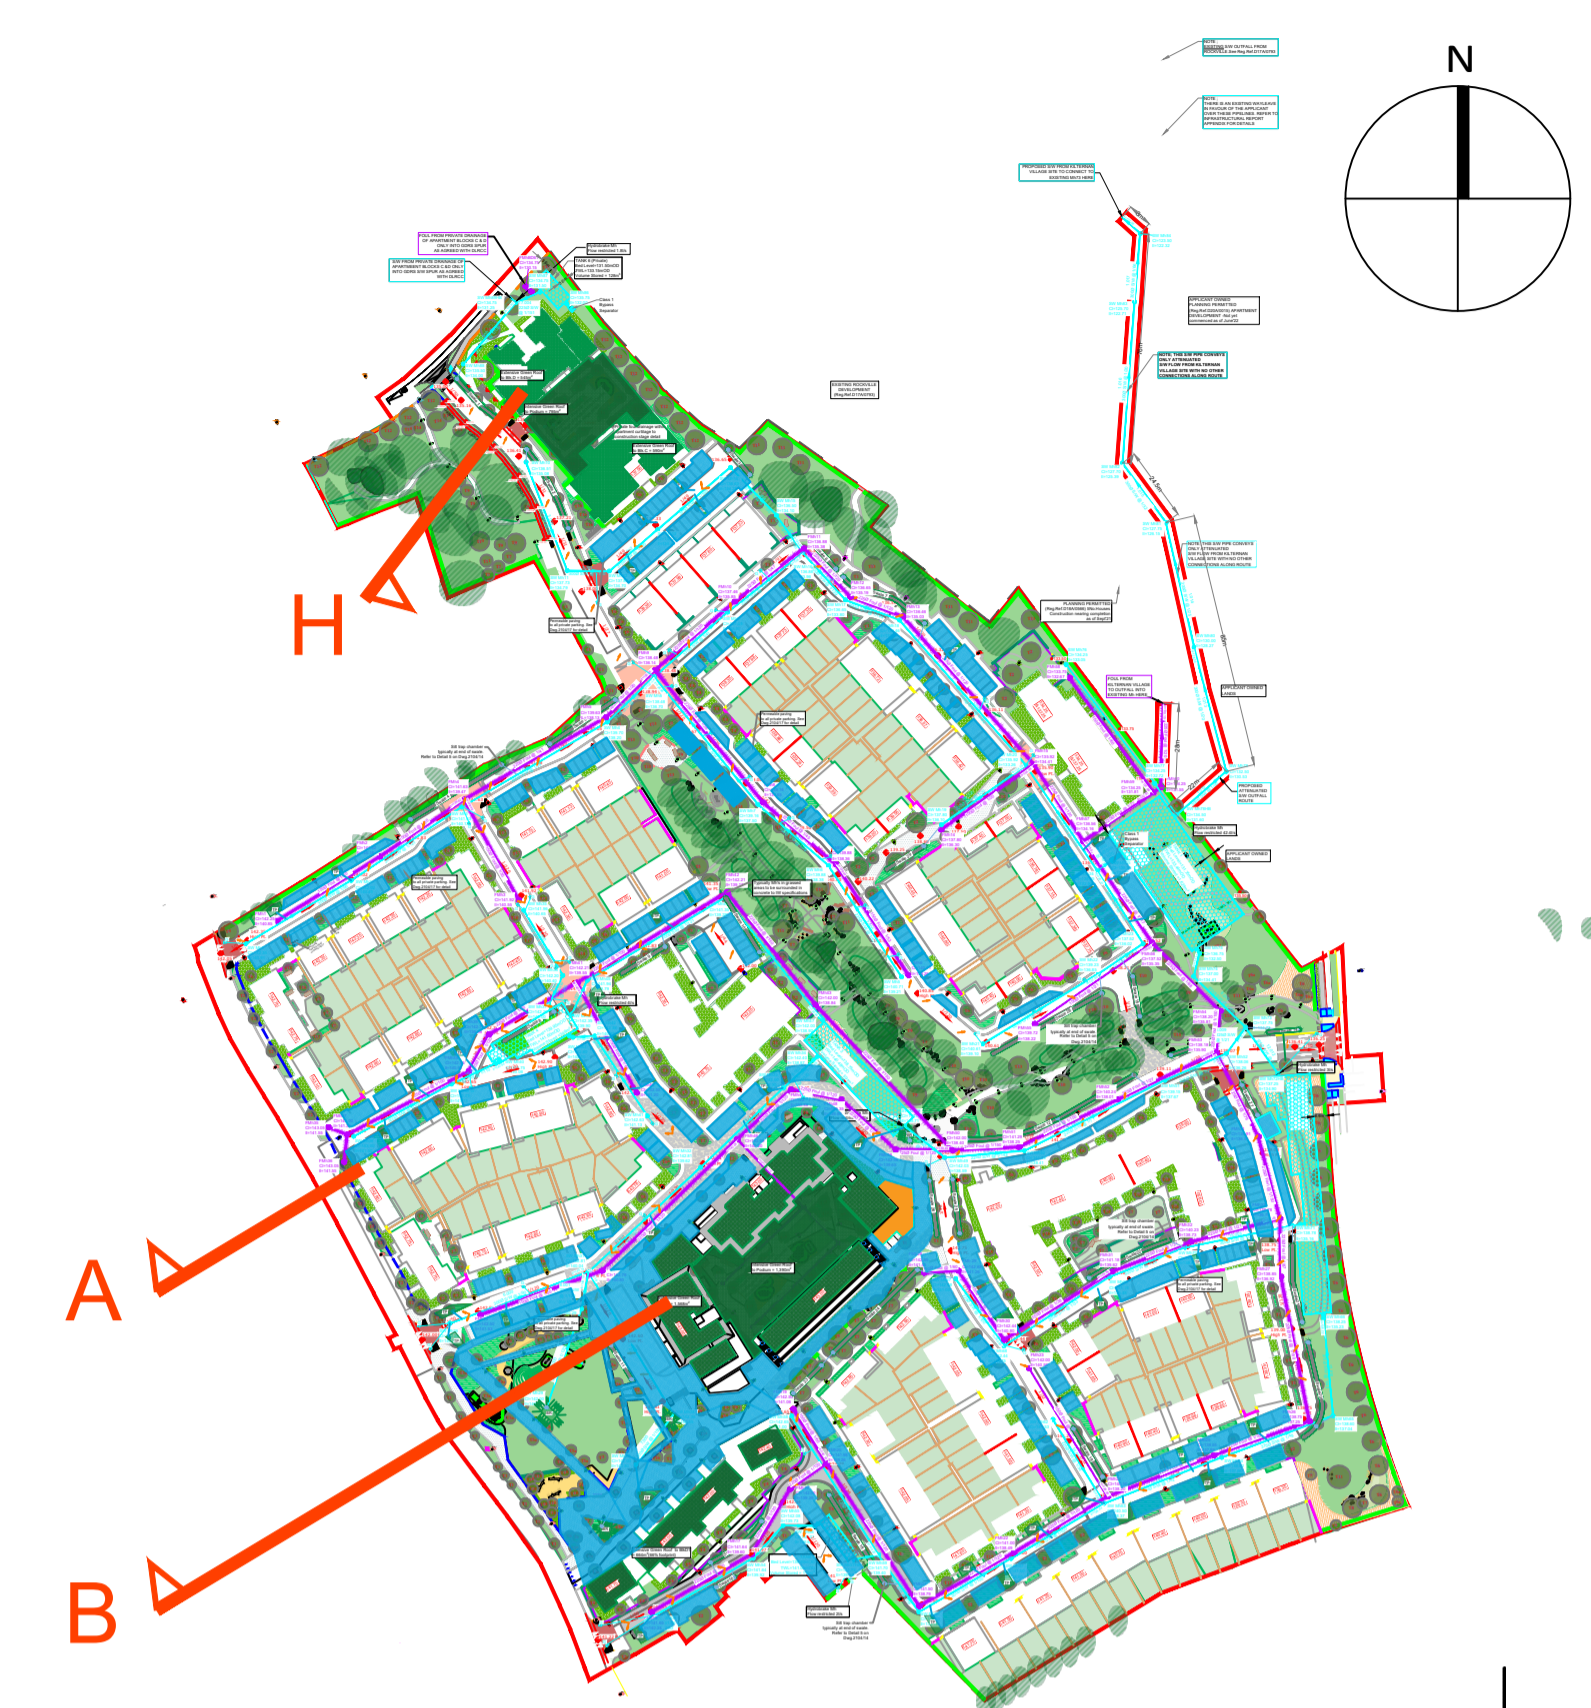



Section A-A' sc.1:100

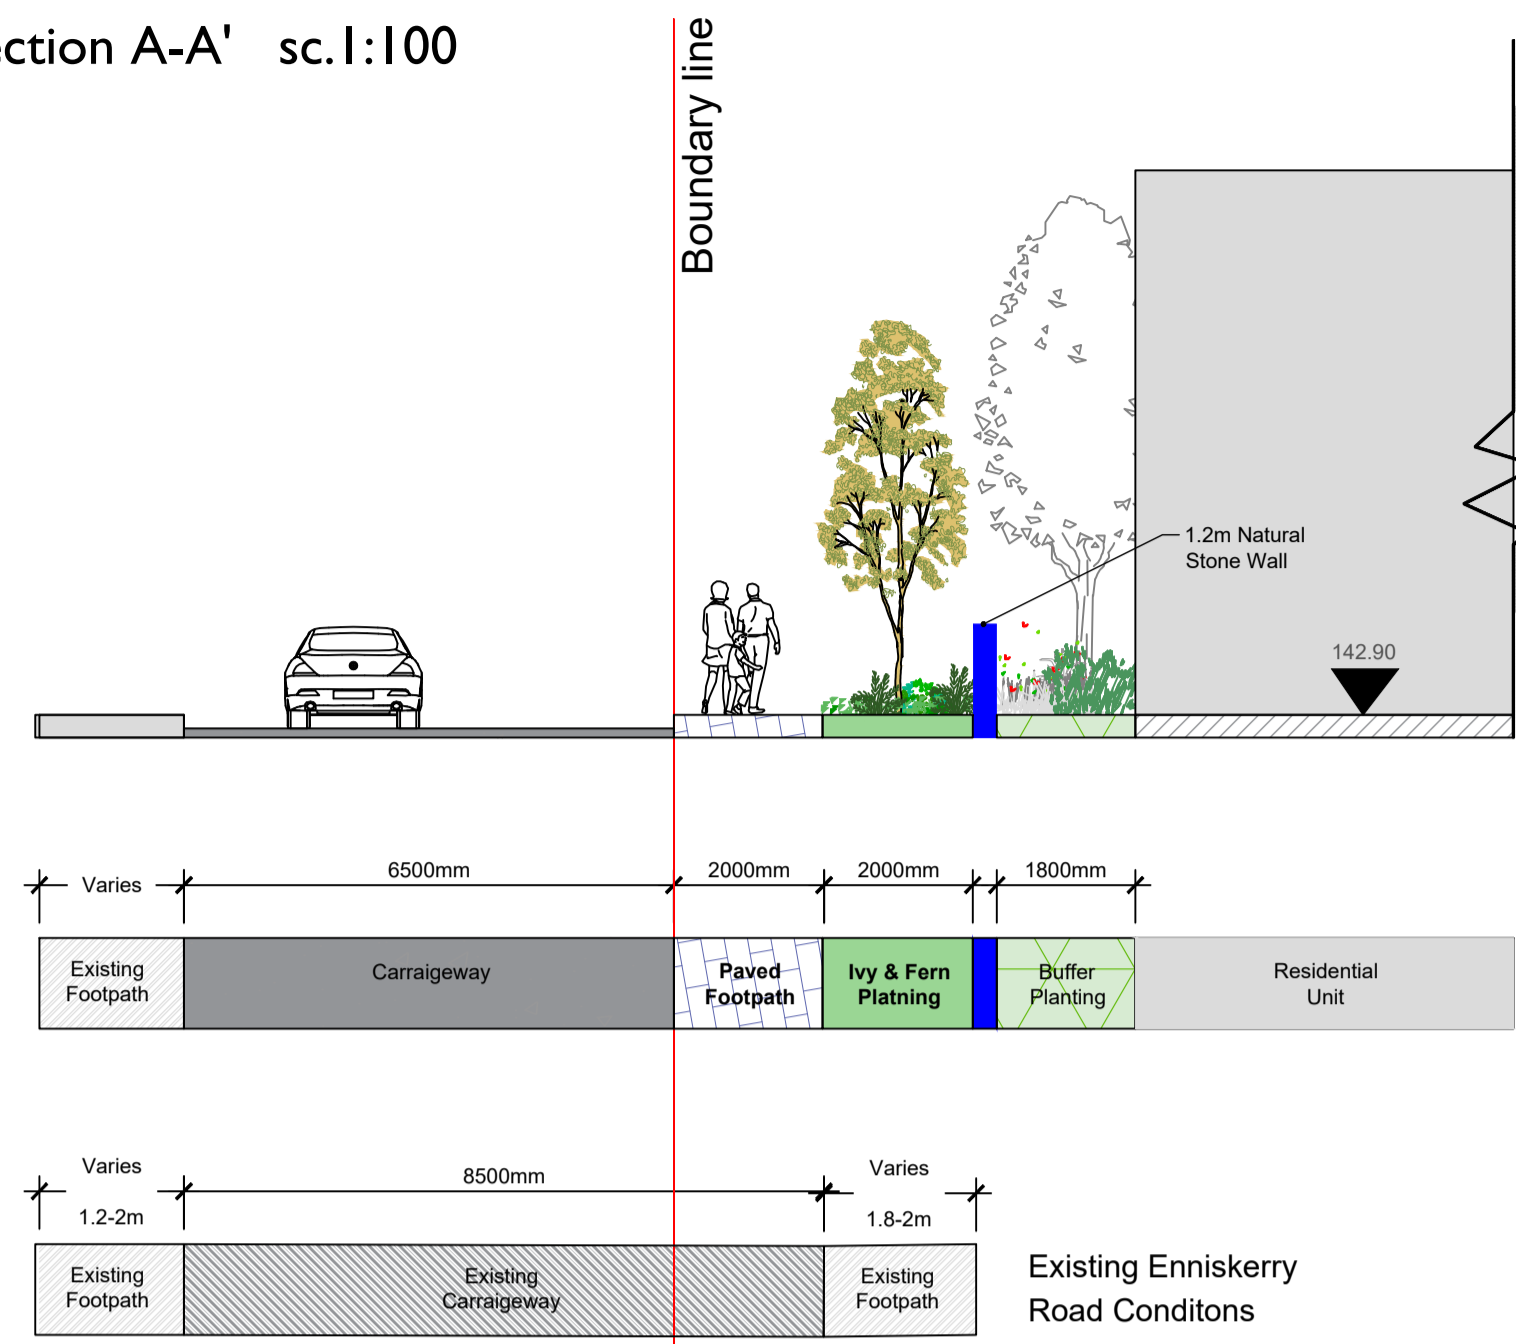


Section B-B' sc.1:100

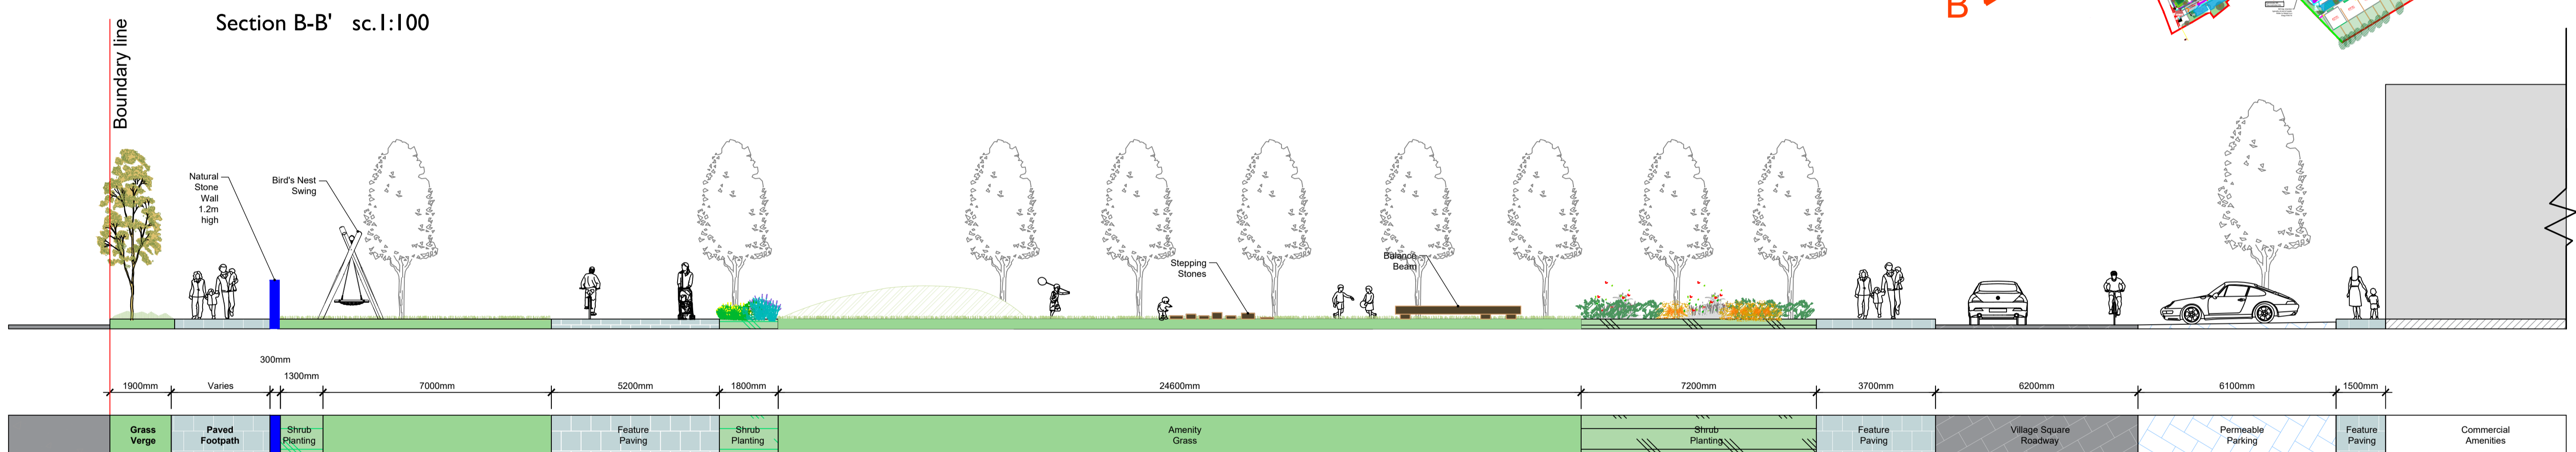

Section H-H' sc.1:100

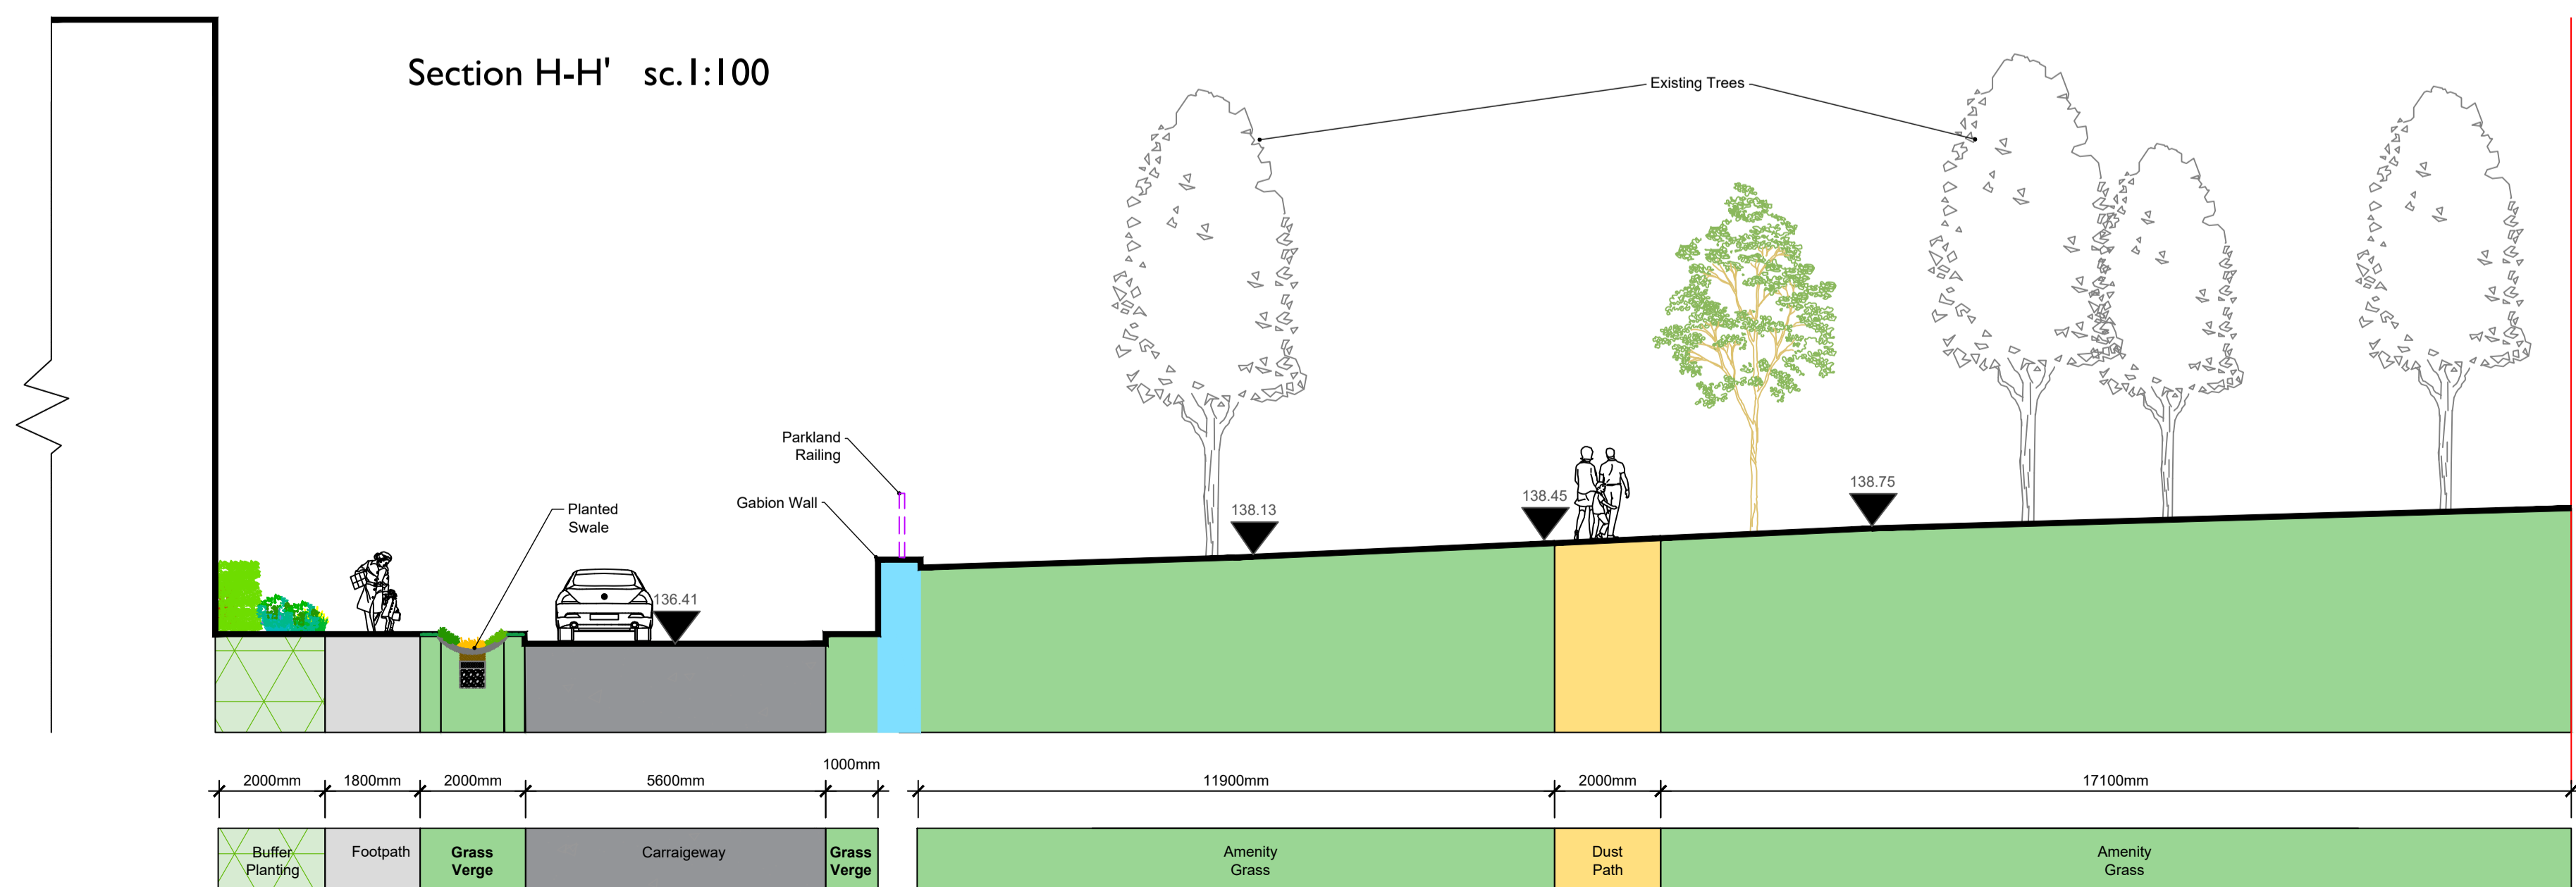

Project Title: Kiltarnan Village SHD Mixed Use Development at Lands at Wayside, Enniskerry Rd, Kiltarnan, Dublin 18.				Client: Liscove Ltd.		Dwg No. 2.0	
Drawing Title: Landscape Sections A-B-H				Scale: Varies		Job No. 1609	
				Date: 16.06.22		 Ronan MacDiarmada + Associates Ltd. Landscape Architects and Consultants.	
5 Tootenhill, Rathcoole, Co. Dublin tel: +353 1 412 4476 mob: 086 26 25 438 fax: +353 1 401 3748 e-mail: ronan@rmda.ie				This Drawing is Copyright ©			
Q	16.06.22	PL	RMD	Planning			
REV	DATE	BY	CHECKED	DESCRIPTION			