



Section Location Plan - sc. 1:2500




Section I-I' sc.1:100

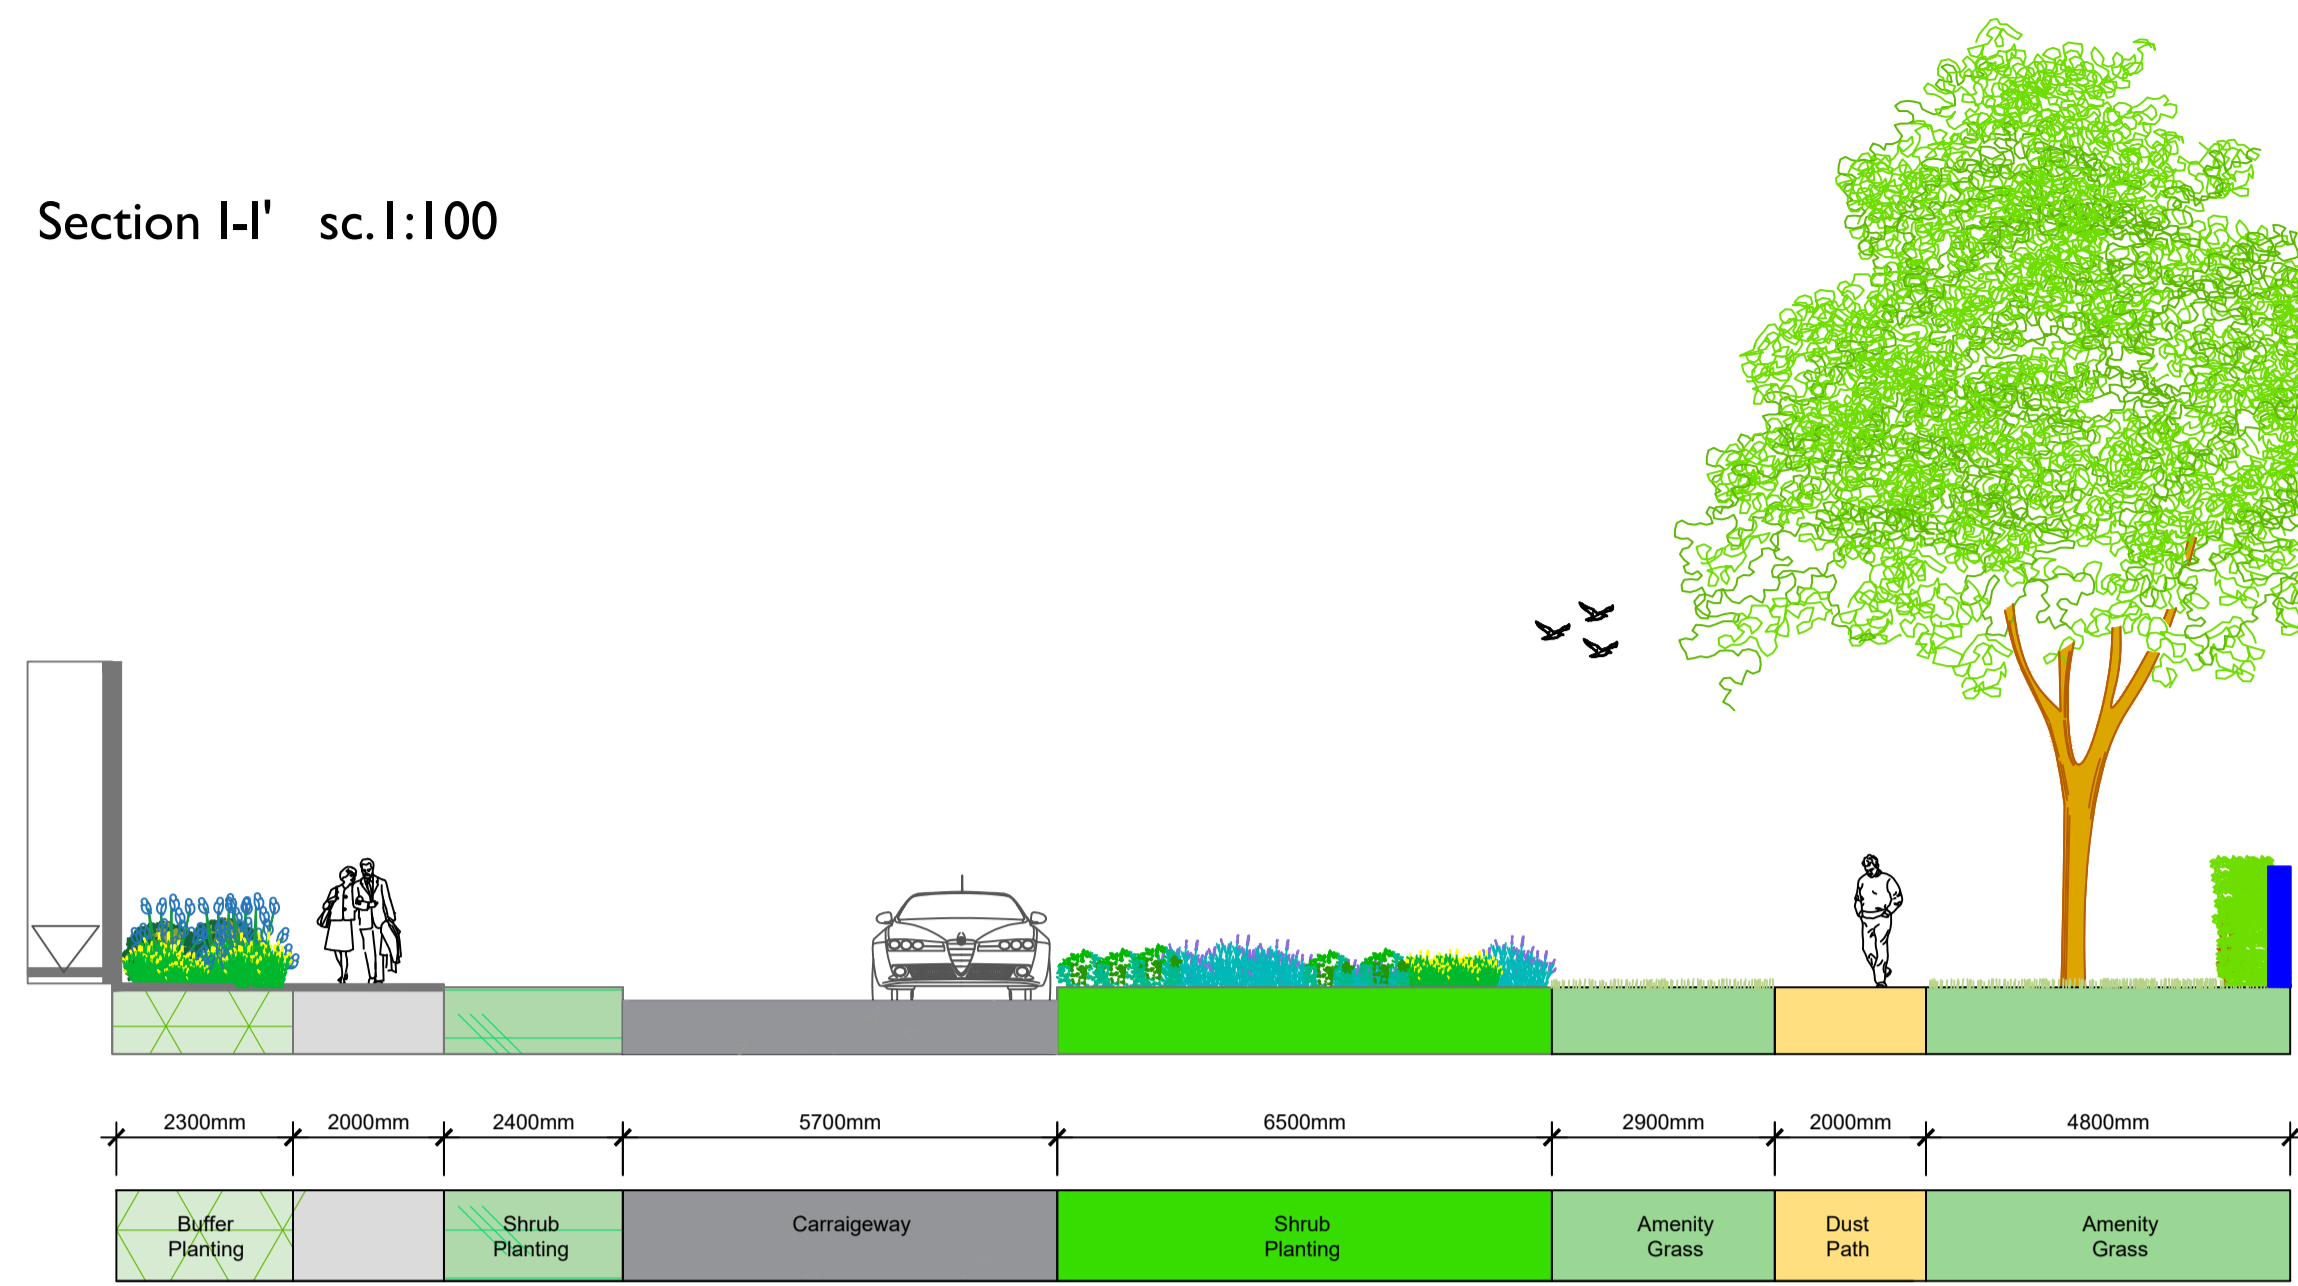


Section E-E' sc.1:100

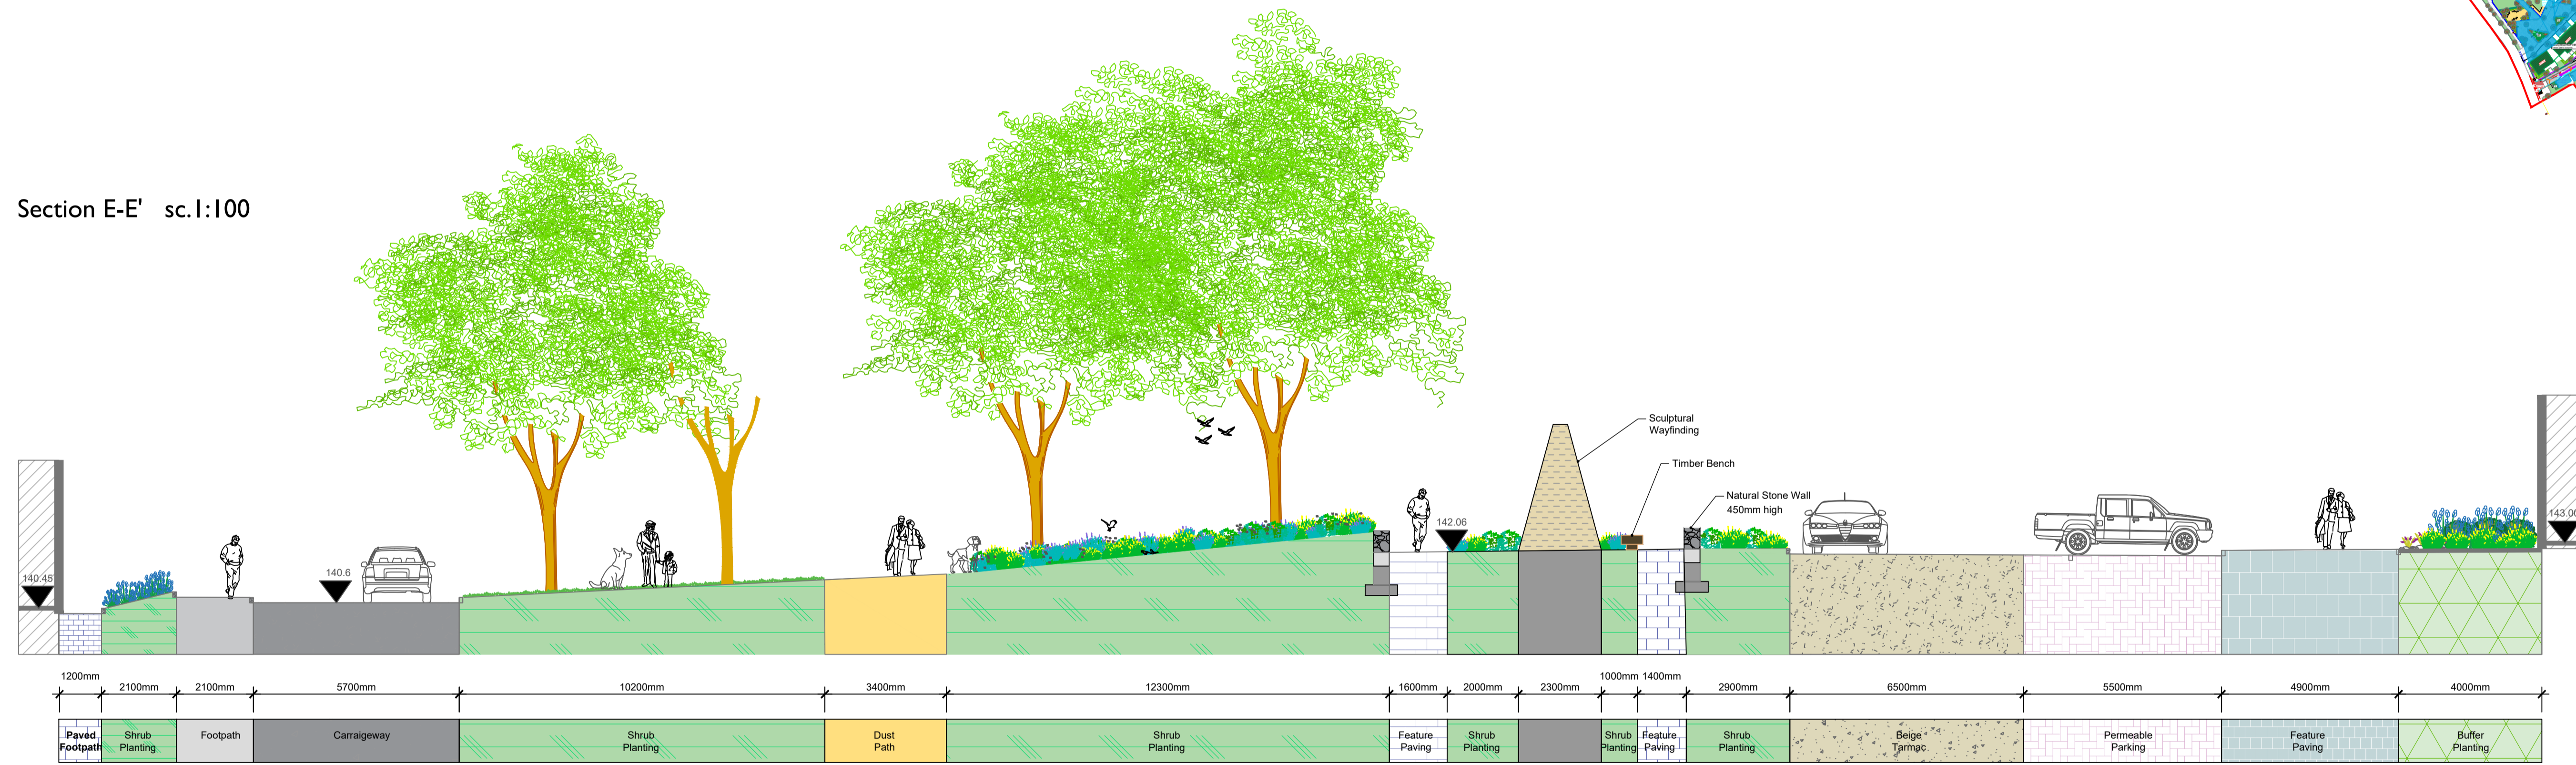

Section D-D' sc.1:100

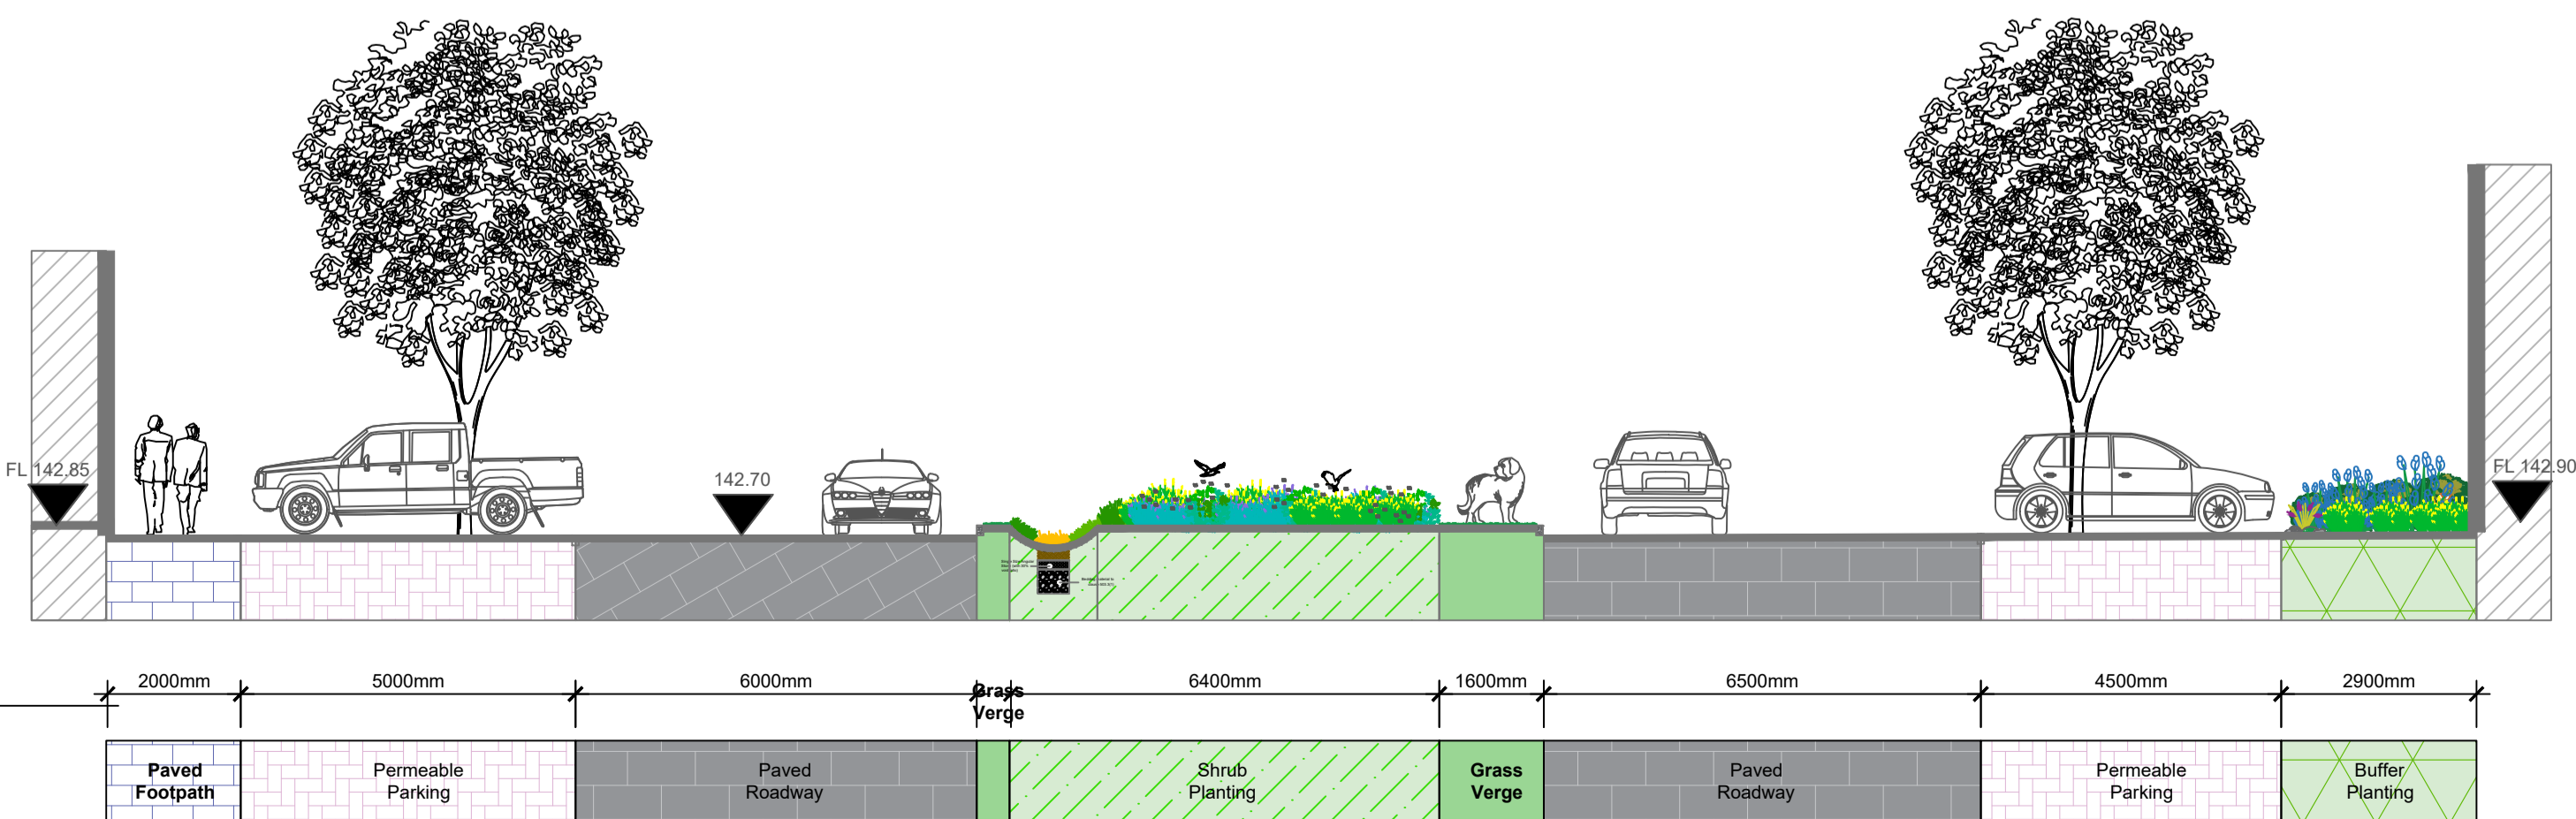

Section C-C' sc.1:100

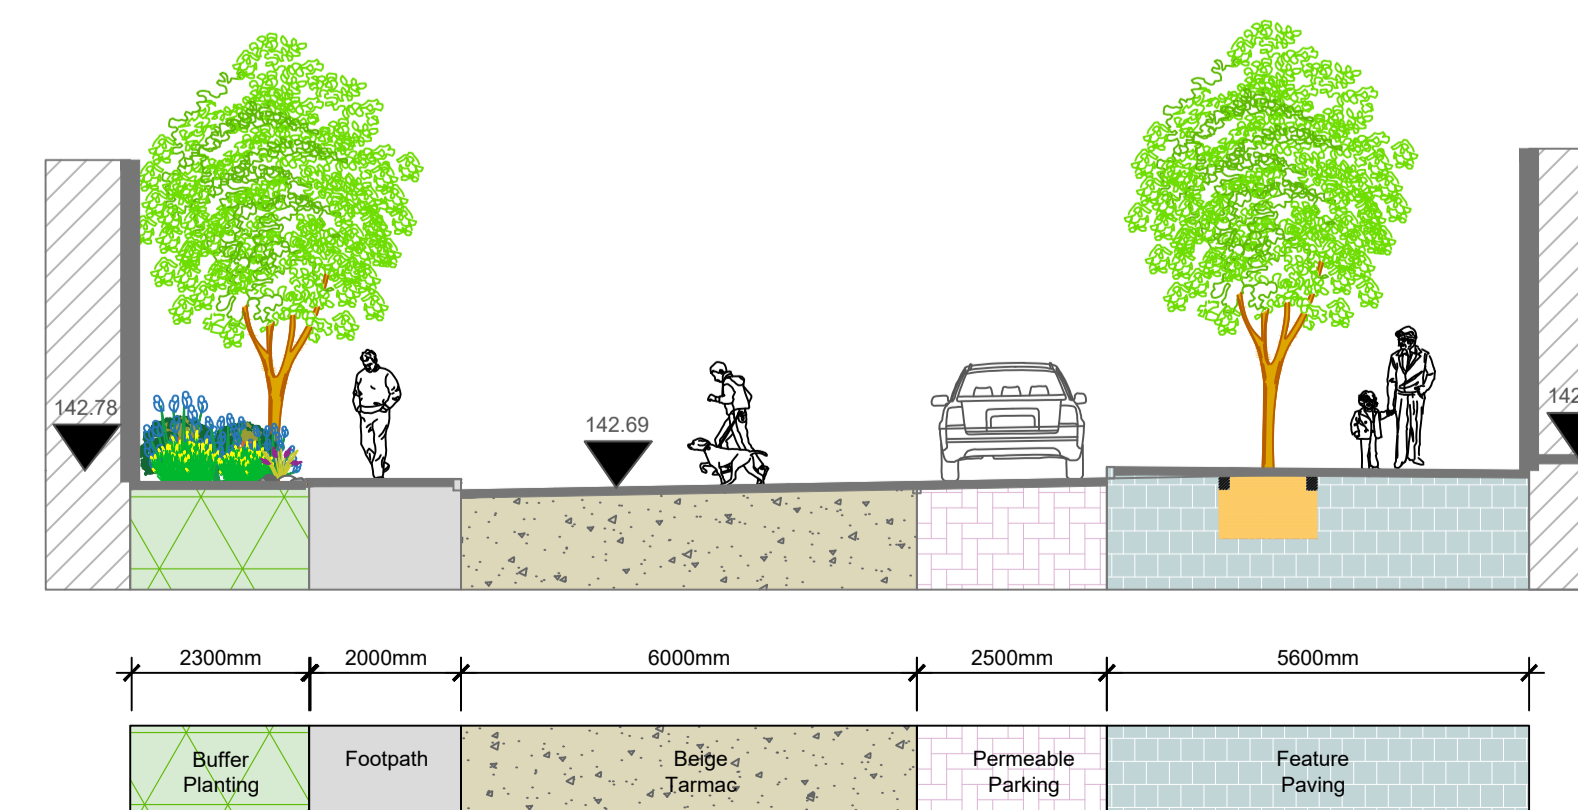

Project Title: Kiltiernan Village SHD
Mixed Use Development at Lands at Wayside,
Enniskerry Rd, Kiltiernan, Dublin 18.

REV	DATE	BY	CHECKED	DESCRIPTION
Q	16.06.22	PL	RMD	Planning

Client: Liscove Ltd. Dwg No. 2.2 |
Drawing Title: Landscape Sections C-D-E-I Scale: Varies
Job No. 1609 Date: 16.06.22

RMDA
LANDSCAPE ARCHITECTS + CONSULTANTS

Ronan MacDiarmada + Associates Ltd.
Landscape Architects and Consultants.
5 Tootenhill, Rathcoole, Co. Dublin
tel: +353 1 412 4476 mob: 086 26 25 438
fax: +353 1 401 3748 e-mail: ronan@rmda.ie

This Drawing is Copyright ©