



Elevation I (i) sc.1:100

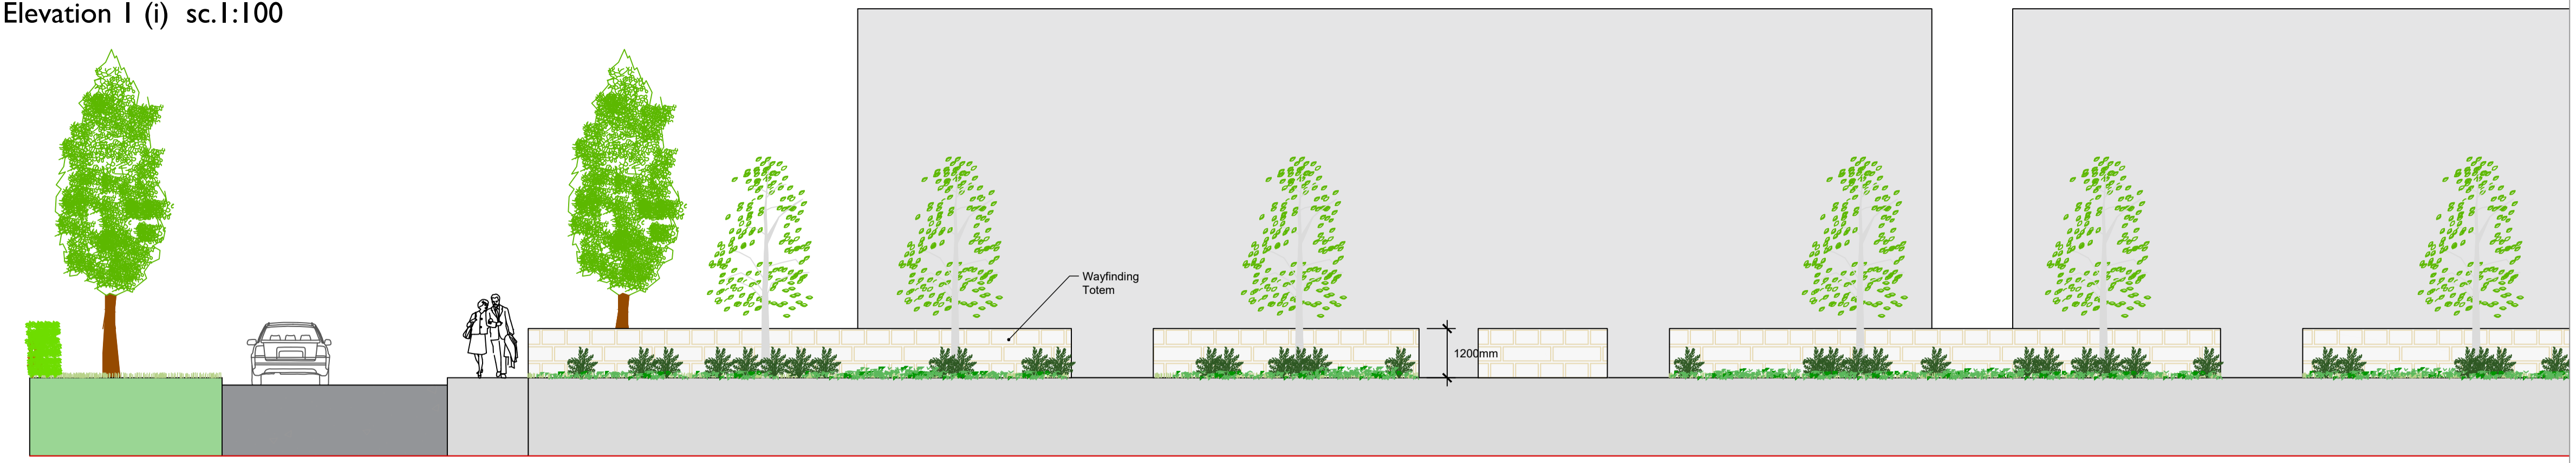


Elevation I (ii) sc.1:100



Elevation I (iii) sc.1:100

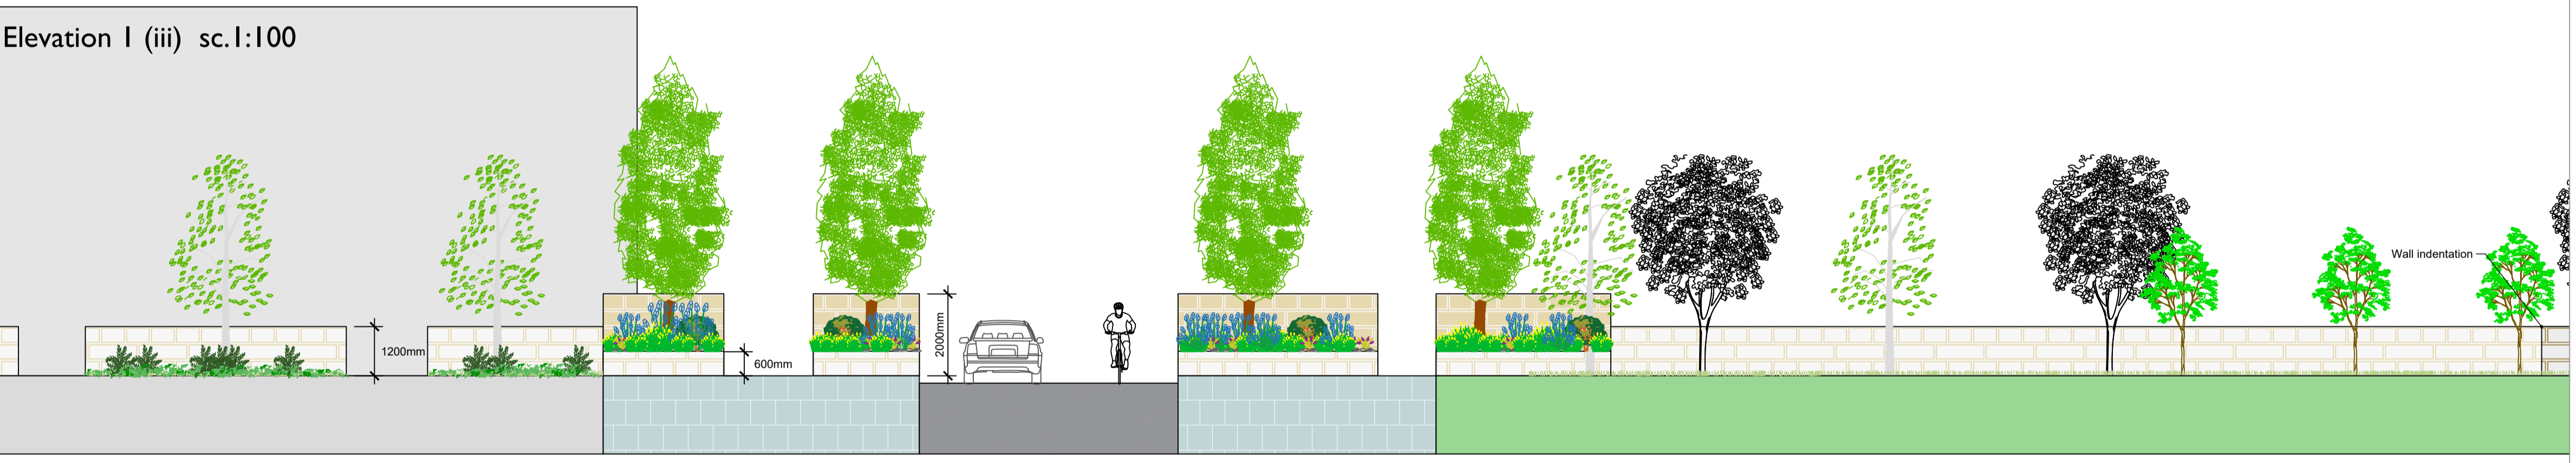

Elevation I (iv) sc.1:100

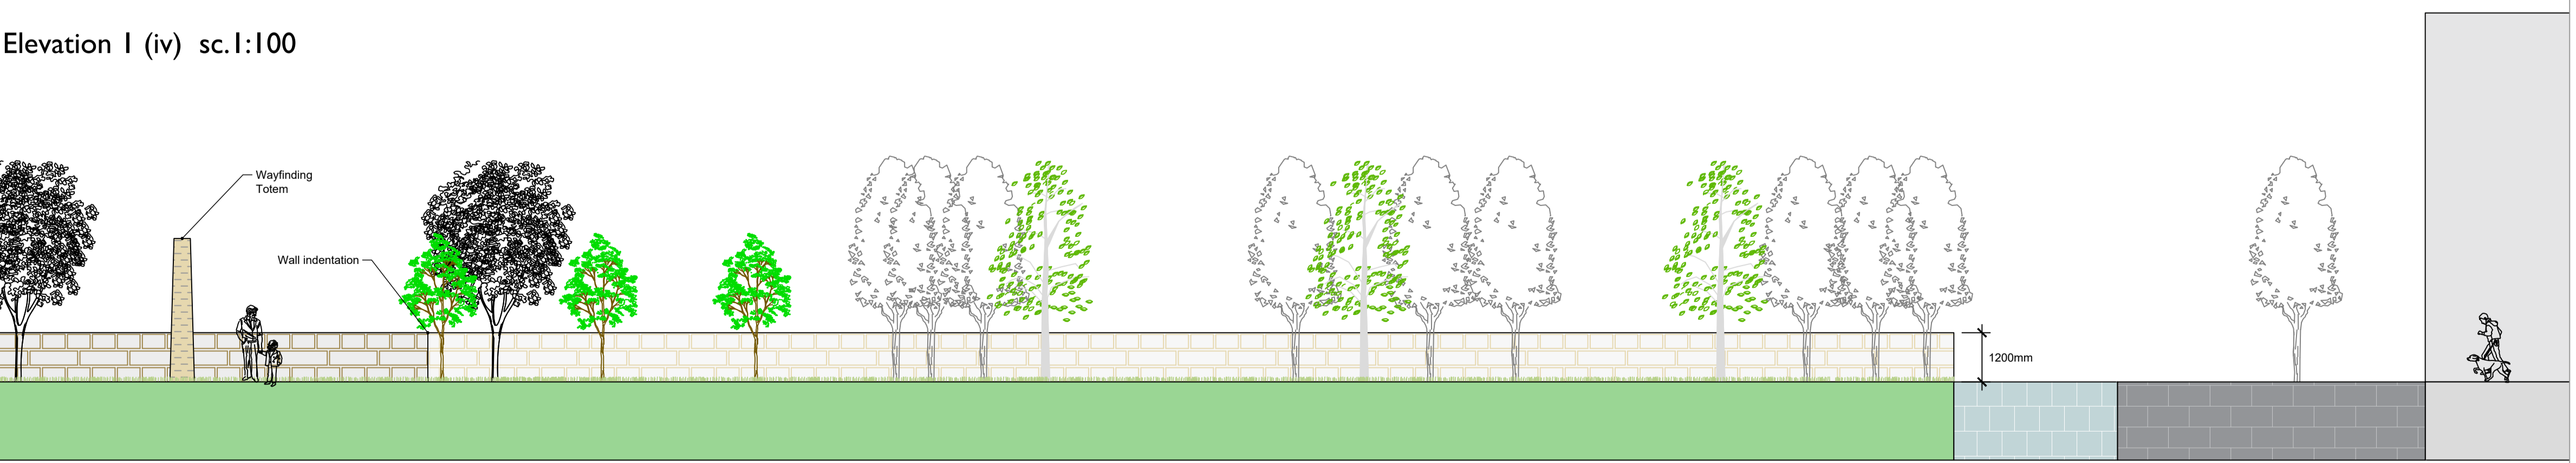

Elevation Location Plan - sc. 1:2500



Project Title: <b>Kiltarnan Village SHD</b>				
Mixed Use Development at Lands at Wayside, Enniskerry Rd, Kiltarnan, Dublin 18.				
Q	16.06.22	PL	RMD	Planning
REV	DATE	BY	CHECKED	DESCRIPTION
Client: <b>Liscove Ltd.</b>			Dwg No. 2.4	
Drawing Title: Landscape Elevation 1			Scale: Varies	
Job No. 1609			Date: 16.06.22	
		<b>Ronan MacDiarmada + Associates Ltd.</b> Landscape Architects and Consultants.		
		5 Tootenhill, Rathcoole, Co. Dublin tel: +353 1 412 4476 mob: 086 26 25 438 fax: +353 1 401 3748 e-mail: ronan@rmda.ie		
This Drawing is Copyright ©				