
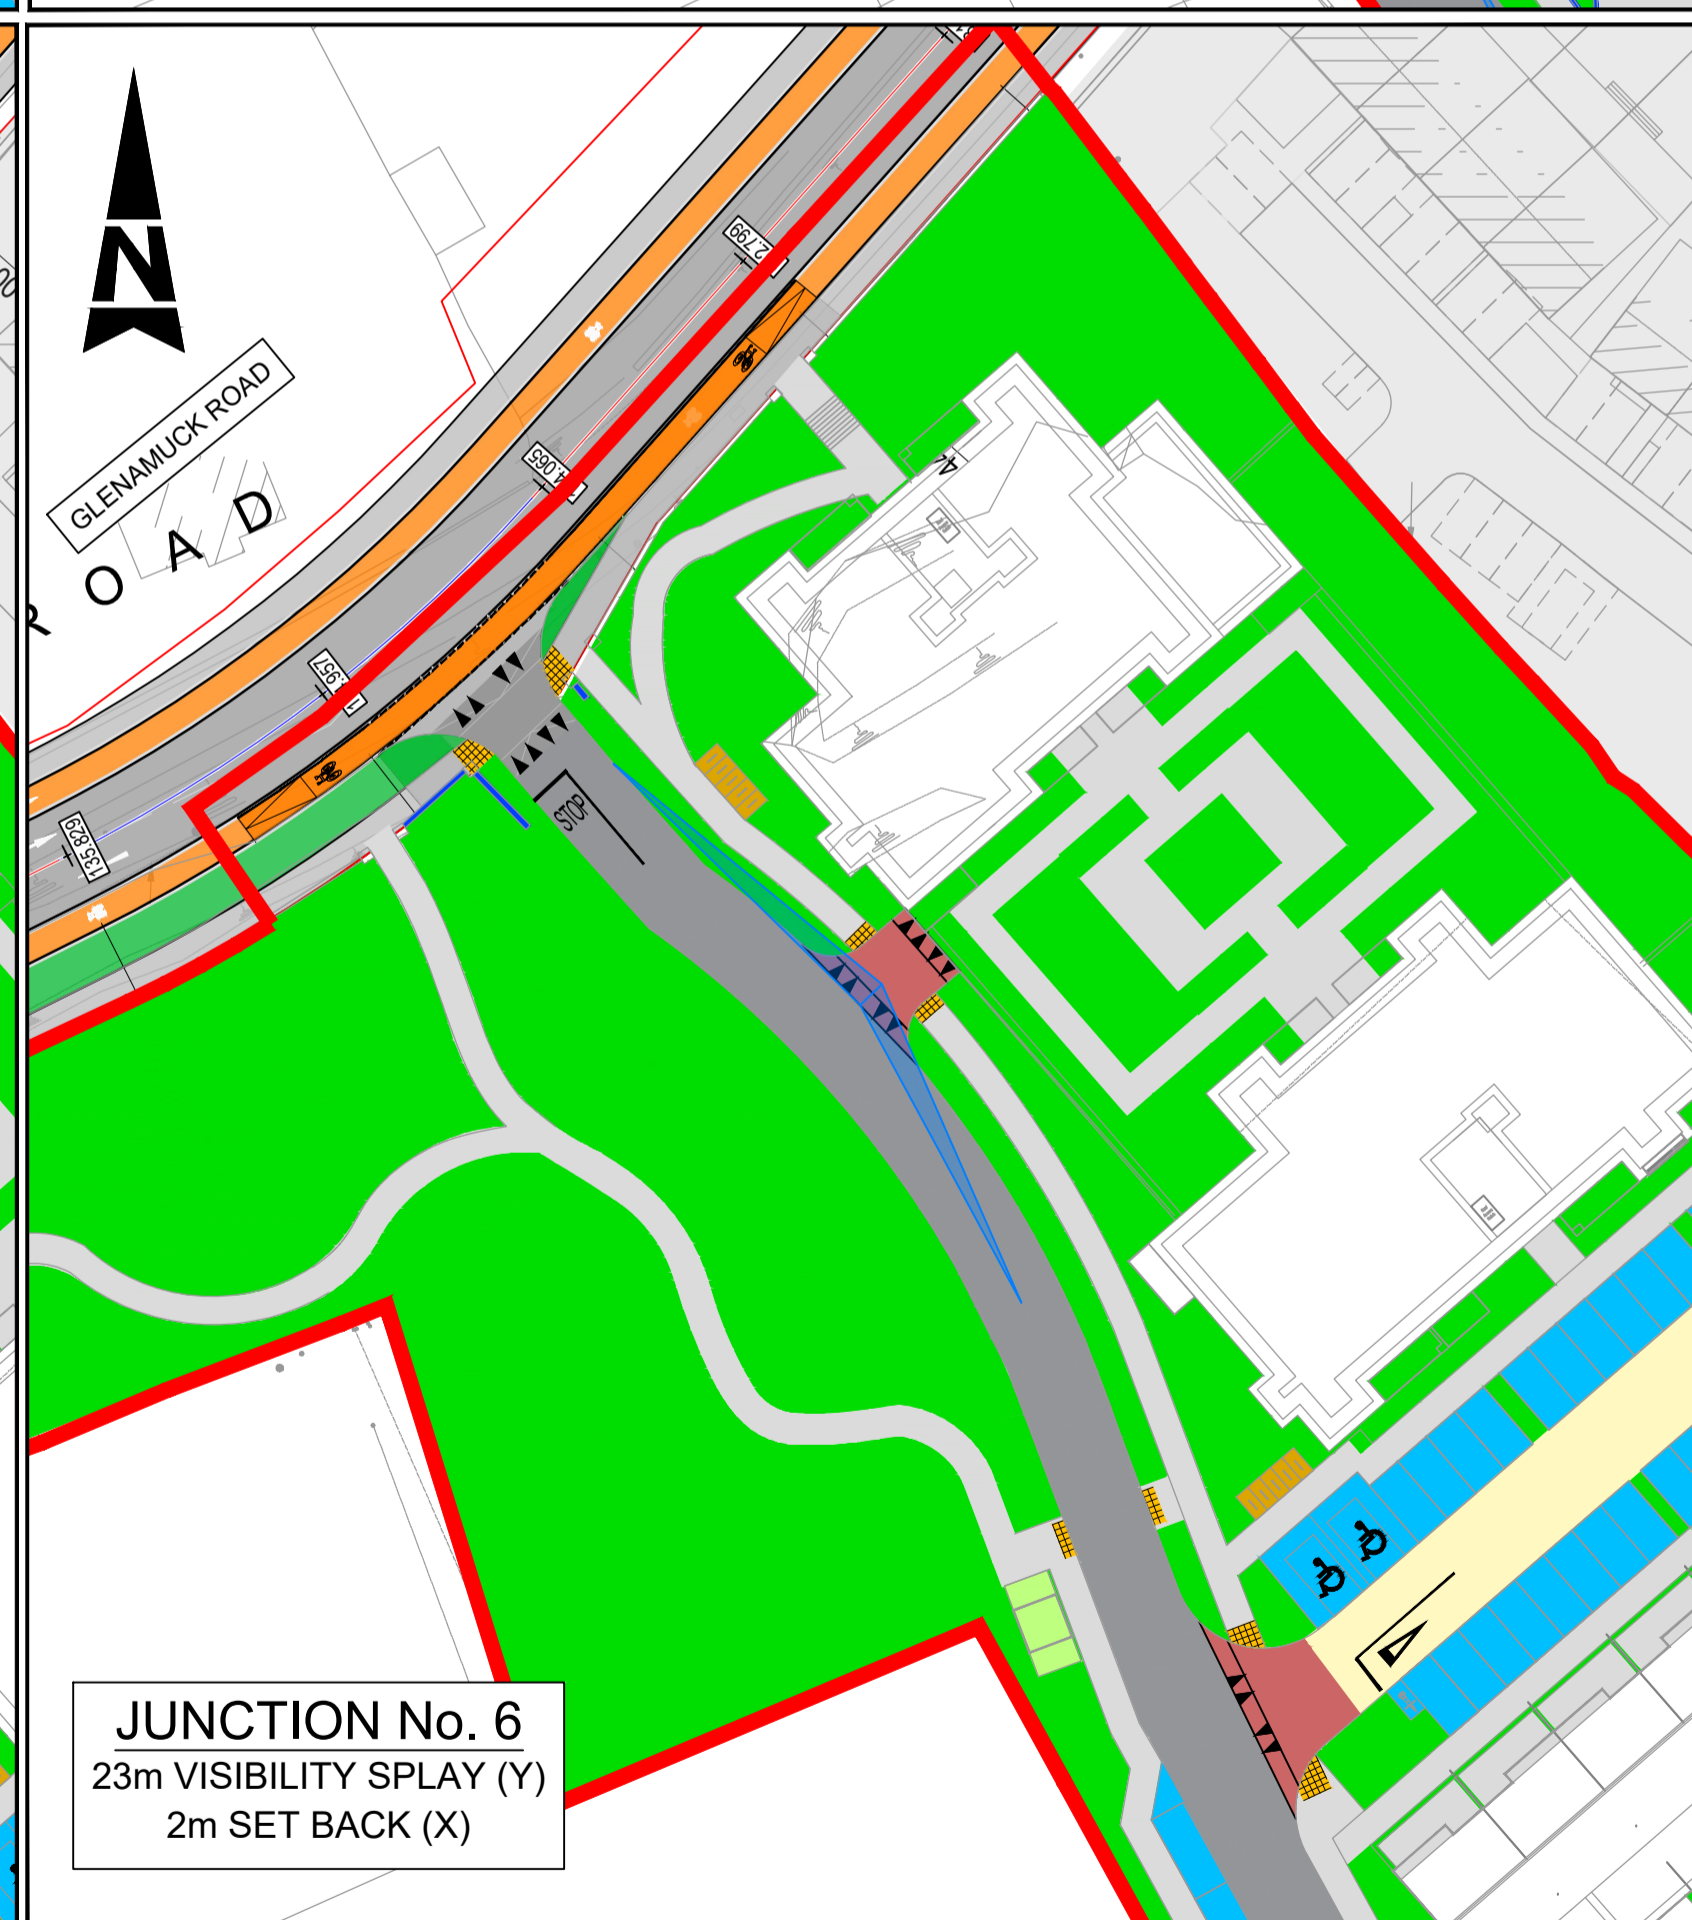
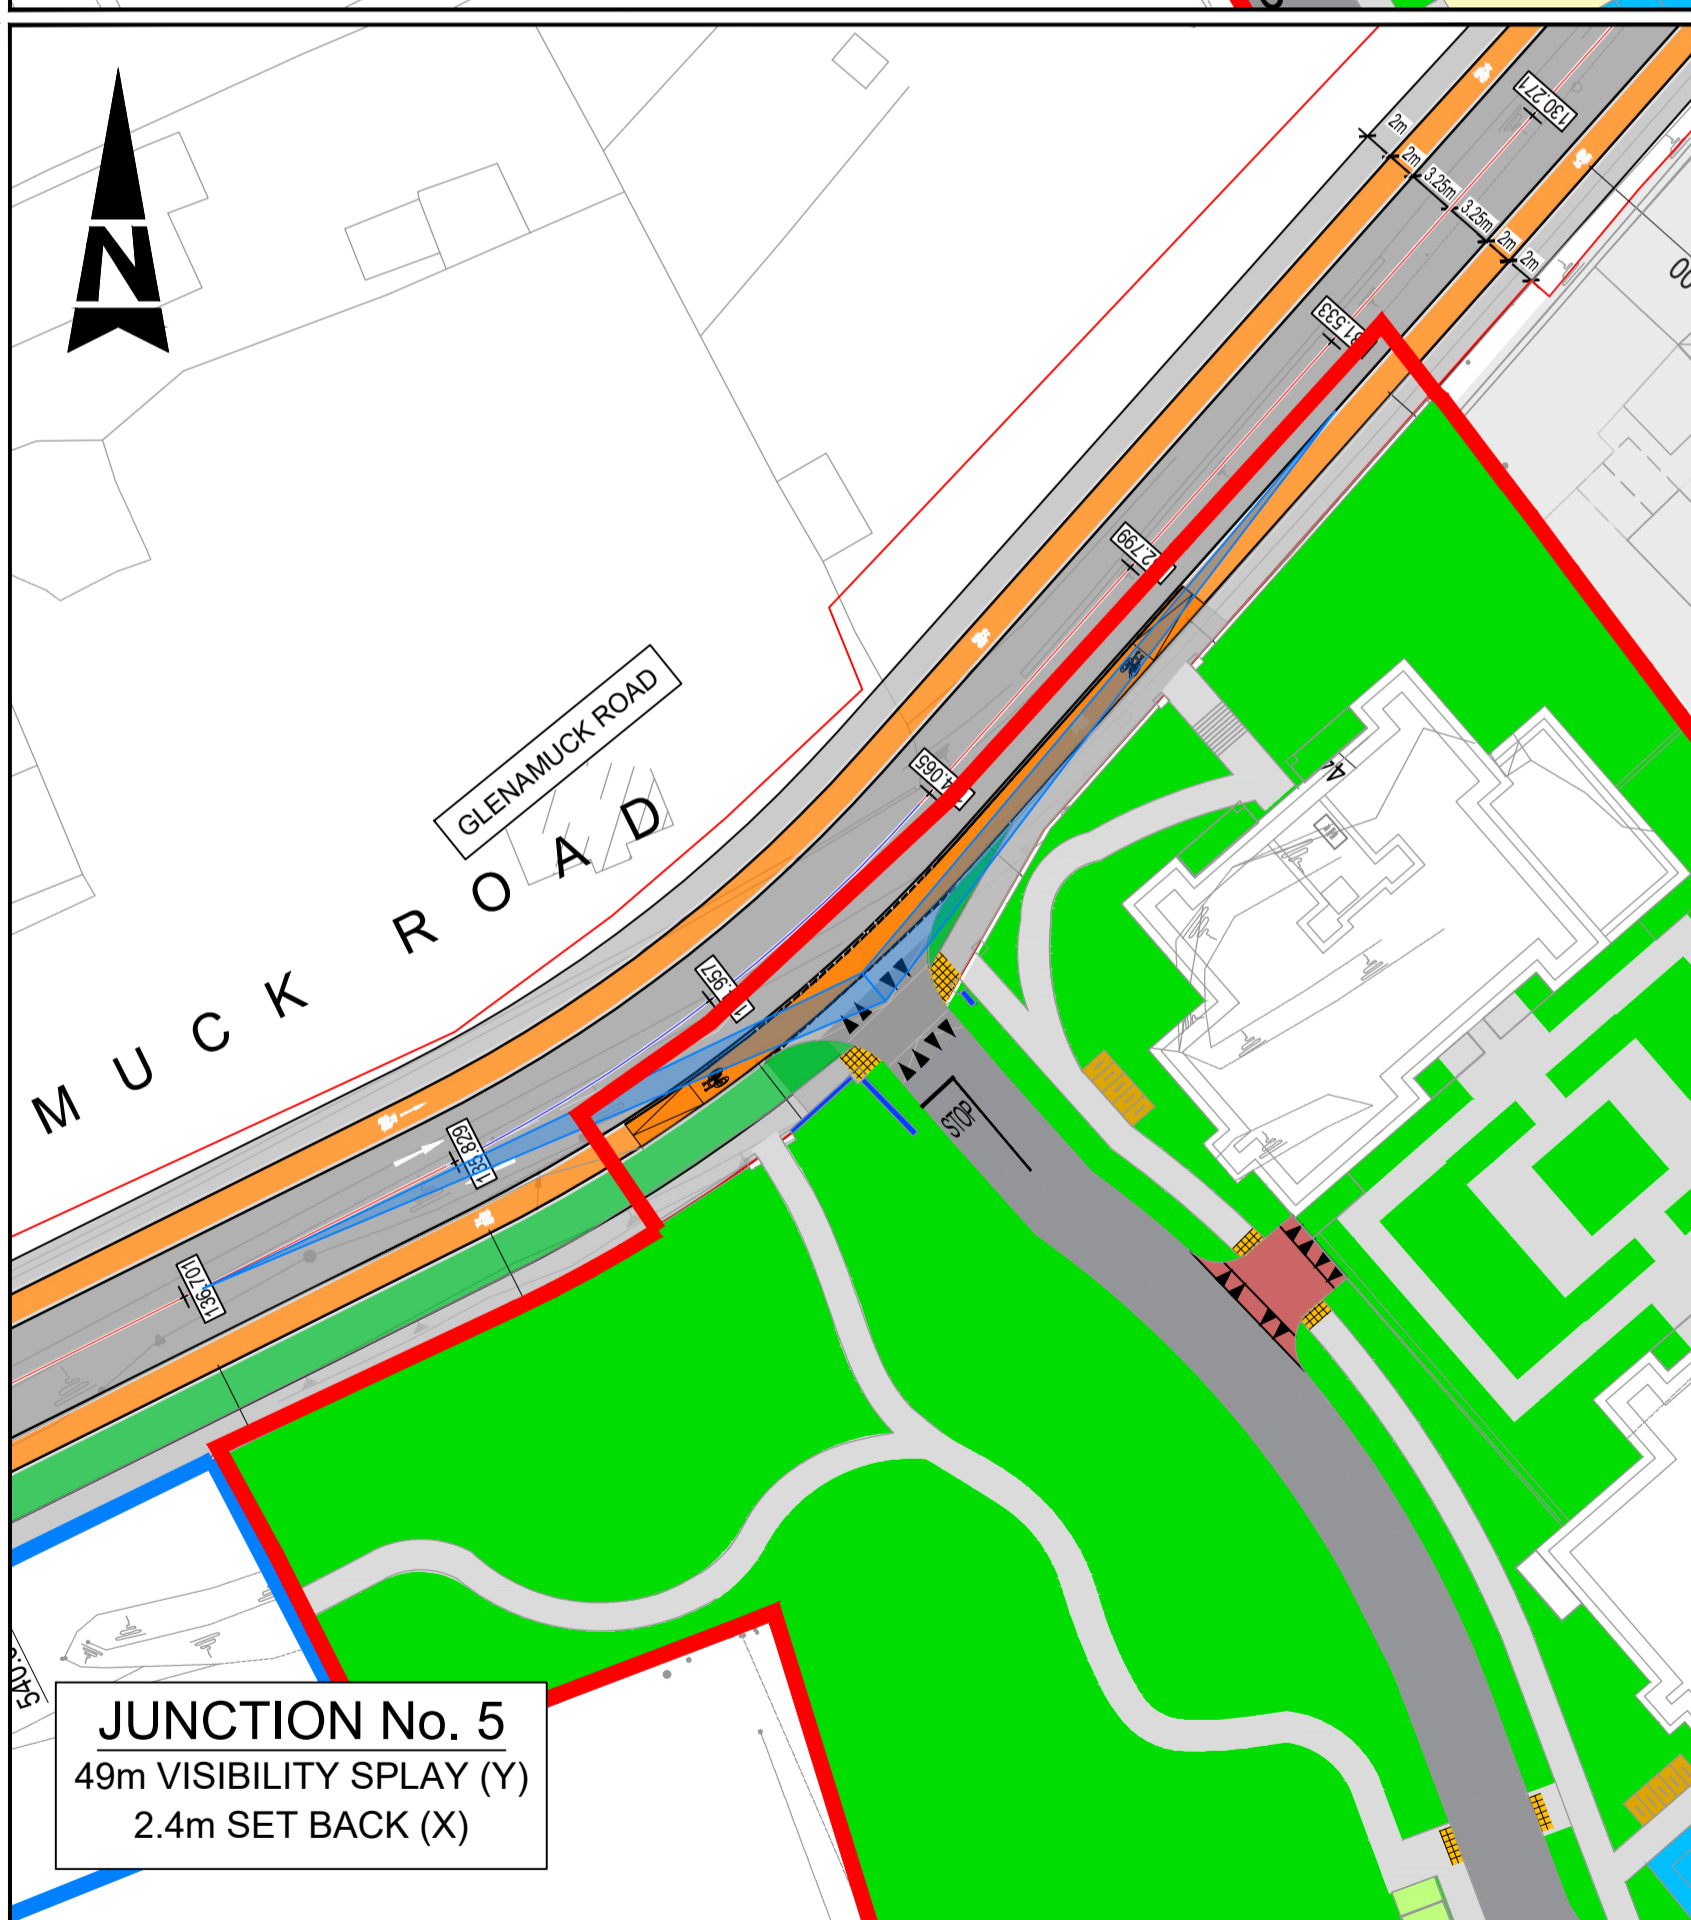


- GENERAL NOTES**
- ALL DIMENSIONS ARE IN MILLIMETRES UNLESS NOTED OTHERWISE
  - ONLY WRITTEN DIMENSIONS SHALL BE USED. NO DIMENSIONS SHALL BE SCALED FROM THE DRAWINGS
  - ALL LEVELS ARE IN METRES AND ARE TO MALIN HEAD DATUM
  - ALL COORDINATES ARE IN METRES AND ARE TO IRISH TRANSVERSE MERCATOR
  - DRAWINGS ARE TO BE READ IN CONJUNCTION WITH THE SPECIFICATION
- LEGEND:**
- SITE BOUNDARY
  - LANDS IN OWNERSHIP OF THE APPLICANT
  - PROPOSED NATURAL WALL
  - PROPOSED FOOTPATH
  - PROPOSED CARRIAGEWAY
  - PROPOSED SHARE SURFACE TREATMENT
  - UNCONTROLLED PEDESTRIAN CROSSING
  - PROPOSED RAISED TABLE AT JUNCTIONS
  - PROPOSED RAISED TABLE
  - PROPOSED SURFACE BEIGE ROAD
  - PROPOSED PARKING SPACES
  - CYCLE PARKING - BIN AREA
  - SHEFFIELD STAND CYCLE PARKING
  - PROPOSED SUBSTATION
  - PROPOSED LANDSCAPE AREA (REFER TO LANDSCAPE DRAWING)
  - PROPOSED ROAD SIGN

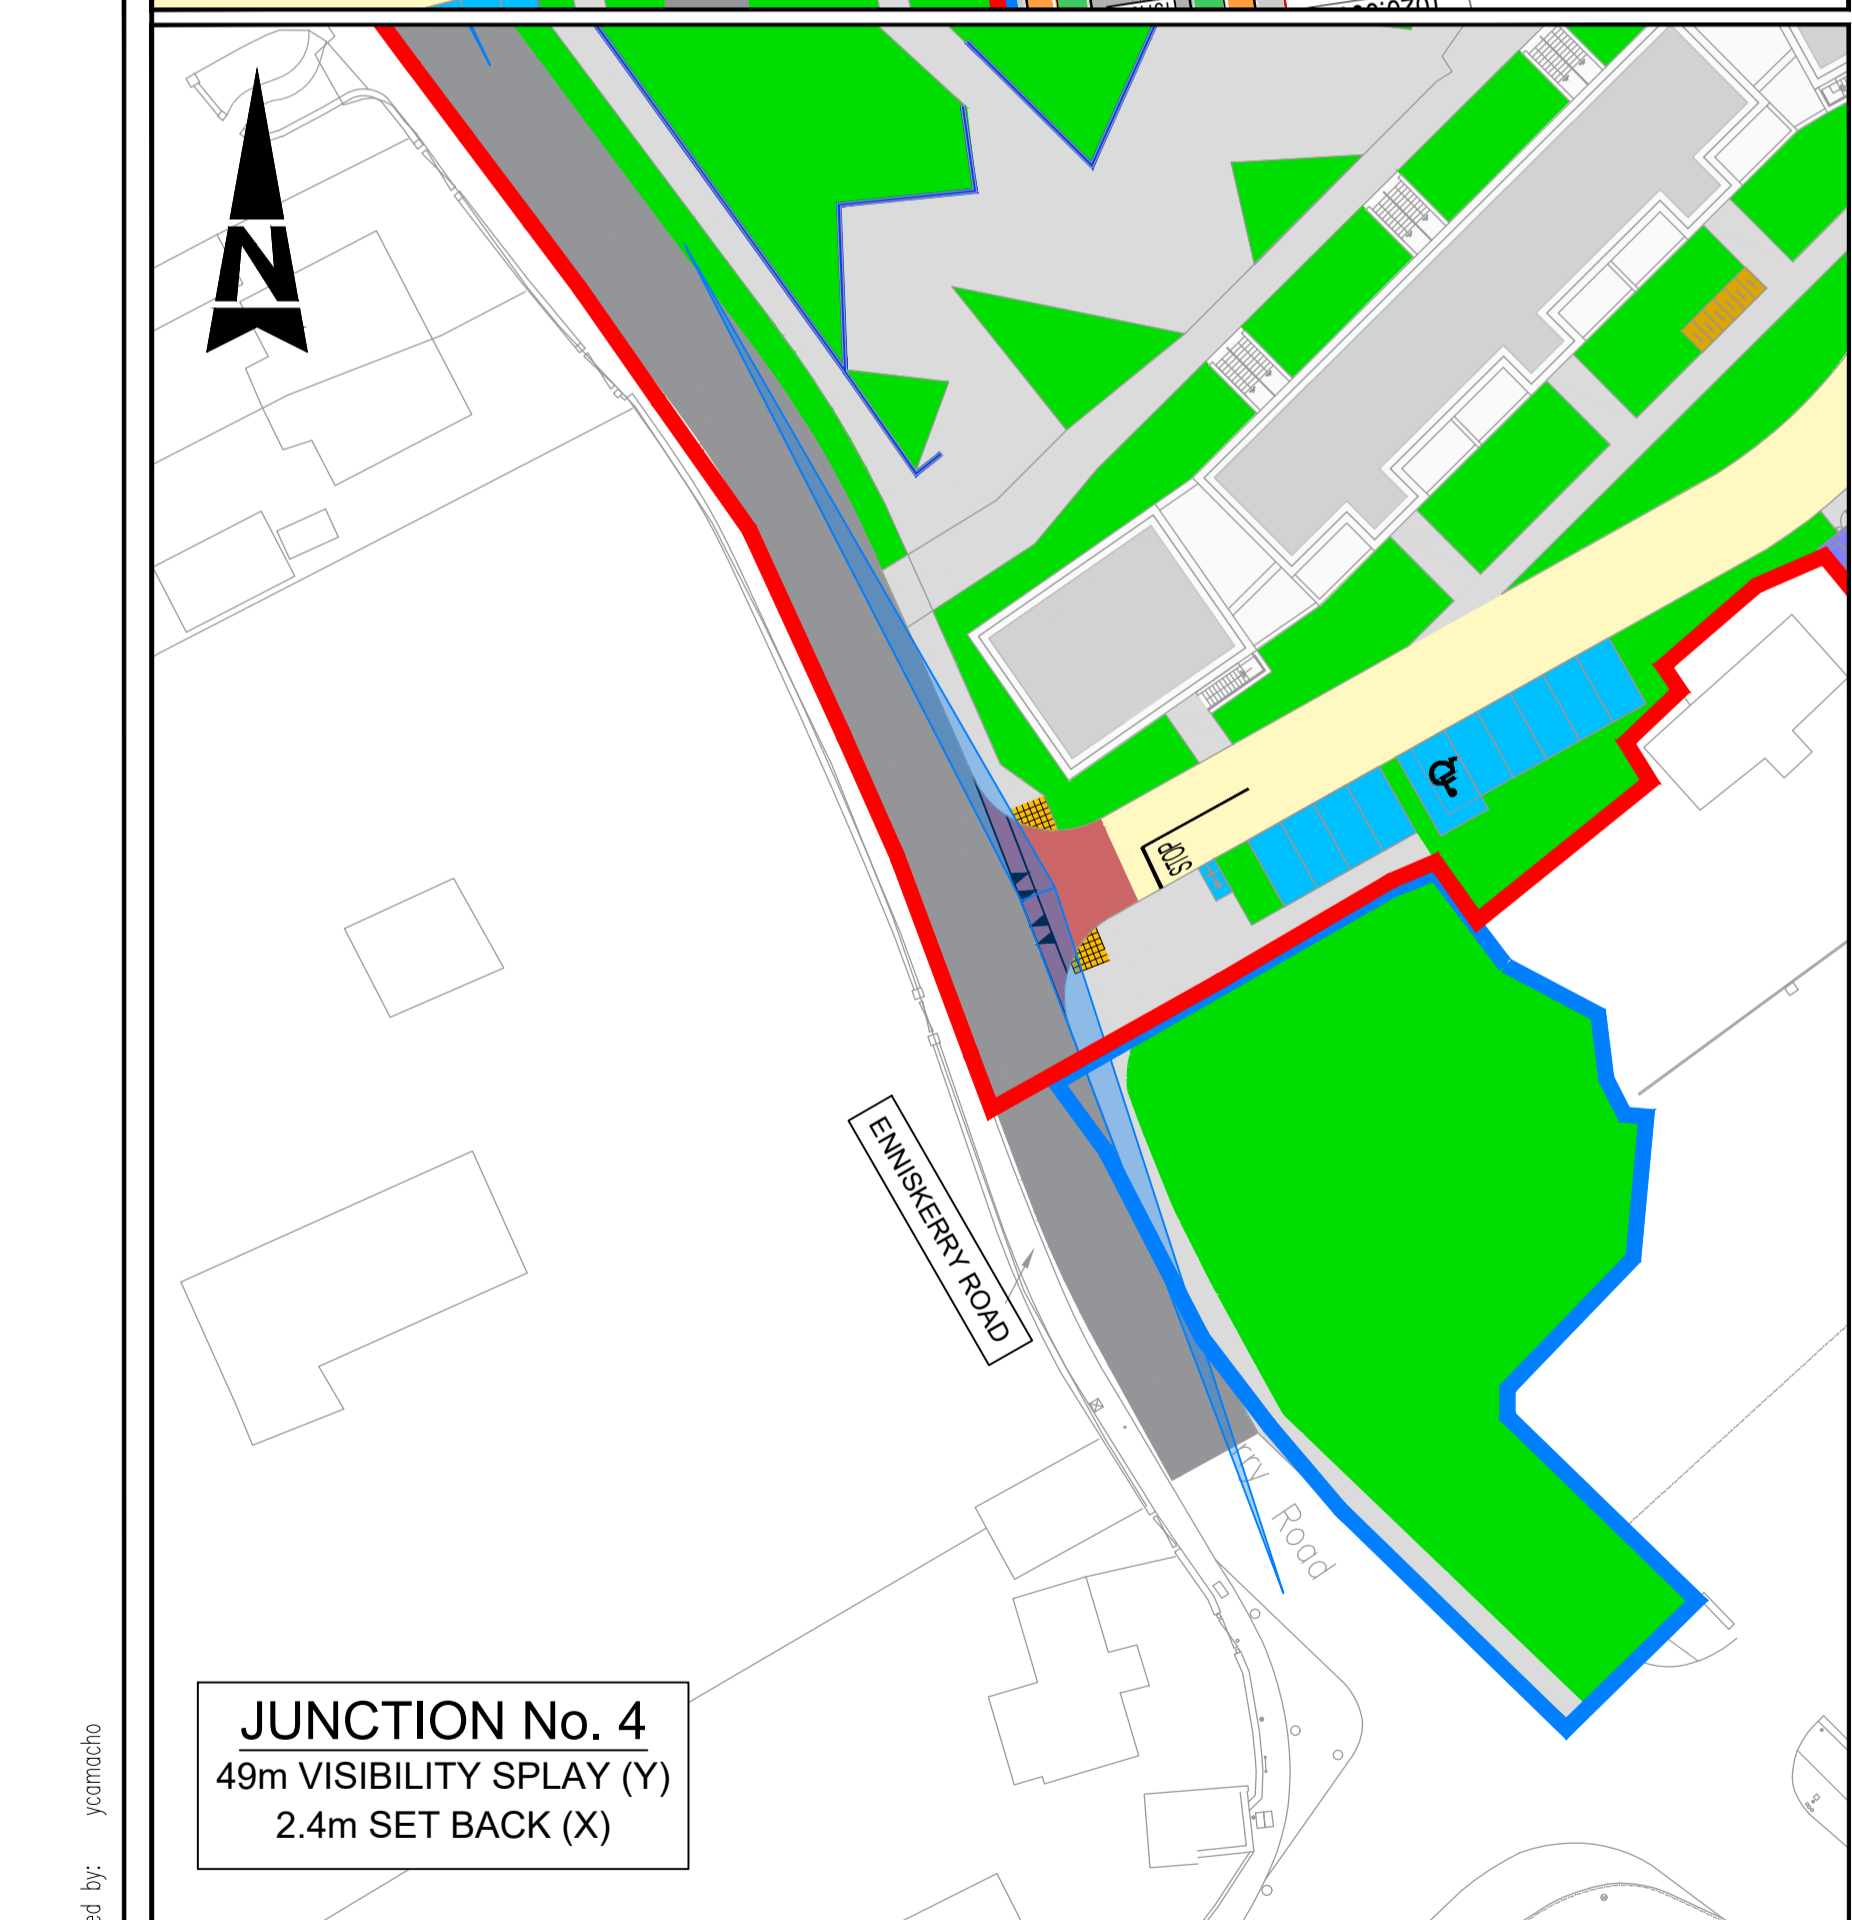

File: 5158632\_HTR\_DR\_02\_0109.dwg  
Date: Jun 15, 2022 - 4:47pm  
Plotted by: yomachio

© ORDNANCE SURVEY IRELAND LICENSE NR. AR 0082521. ORDNANCE SURVEY IRELAND & GOVERNMENT OF IRELAND

ATKINS WILL NOT TO BE HELD LIABLE FOR THE USE OF THIS DATA ON ANY PROJECT OTHER THAN THE PROJECT: LANDS AT WAYSIDE KILTERNAN DUBLIN 18

Risk Level	X	Atkins Base Line - Low Risk
		Atkins Sensitive - Medium Risk
		Atkins Private - High Risk
		Client Critical - Already Marked



Rev	Description	By	Date	Chk'd	Rev'd	Auth
1	PLANNING	YC	13.06.22	PF	PF	KB
0	PLANNING	YC	09.05.22	PF	PF	KB

**ATKINS**  
Member of the SNC-Lavalin Group

Atkins House, 150-155 Ainslie Business Park, Swords, Co. Dublin  
Tel (+353) 01 810 8000 Fax (+353) 01 810 8001

Unit 2B, 2200 Cork Airport Business Park, Cork  
Tel (+353) 021 429 0300 Fax (+353) 021 429 0360

1st Floor Technology House Parkmore Technology Park, Galway  
Tel (+353) 091 786 050 Fax (+353) 091 779 830

Client: LISCOVE LIMITED

Project: LANDS AT WAYSIDE KILTERNAN DUBLIN 18

Purpose	PLANNING								
Title	KILTERNAN VILLAGE SHD JUNCTION VISIBILITY SHEET 1 OF 3								
Original Scale	1:500 at A1	Drawn	YC	Checked	PF	Reviewed	PF	Authorised	KB
Date	09.05.22	Date	09.05.22	Date	09.05.22	Date	09.05.22	Date	09.05.22
Status	P	Drawing Number	5158632 / HTR / DR / 02 / 0109			Rev	1		