



CROSS SECTION D-D

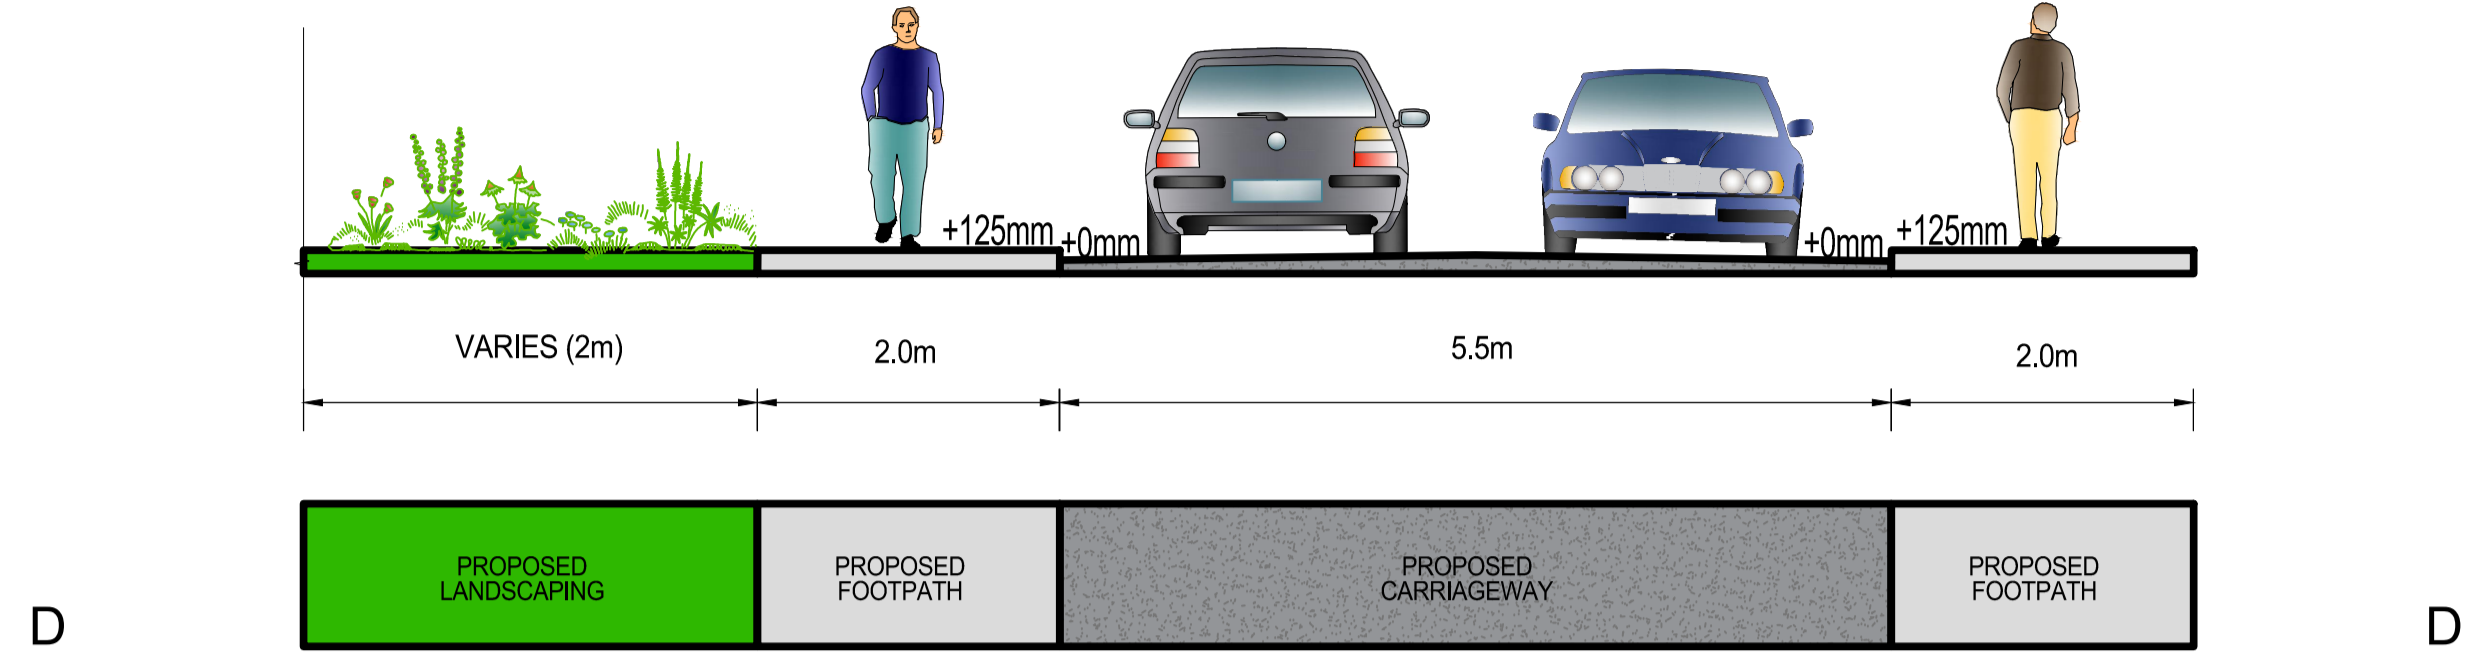


- GENERAL NOTES**
1. ALL DIMENSIONS ARE IN MILLIMETRES UNLESS NOTED OTHERWISE
 2. ONLY WRITTEN DIMENSIONS SHALL BE USED. NO DIMENSIONS SHALL BE SCALED FROM THE DRAWINGS
 3. ALL LEVELS ARE IN METRES AND ARE TO MALIN HEAD DATUM
 4. ALL COORDINATES ARE IN METRES AND ARE TO IRISH TRANSVERSE MERCATOR
 5. DRAWINGS ARE TO BE READ IN CONJUNCTION WITH THE SPECIFICATION

- LEGEND:**
- PROPOSED FOOTPATH
 - PROPOSED CARRIAGEWAY
 - PROPOSED SHARE SURFACE TREATMENT
 - UNCONTROLLED PEDESTRIAN CROSSING
 - PROPOSED RAISED TABLE AT JUNCTIONS
 - PROPOSED RAISED TABLE
 - PROPOSED SURFACE BEIGE ROAD
 - PROPOSED PARKING SPACES
 - PROPOSED GRASS AMENITY

CROSS SECTION E-E

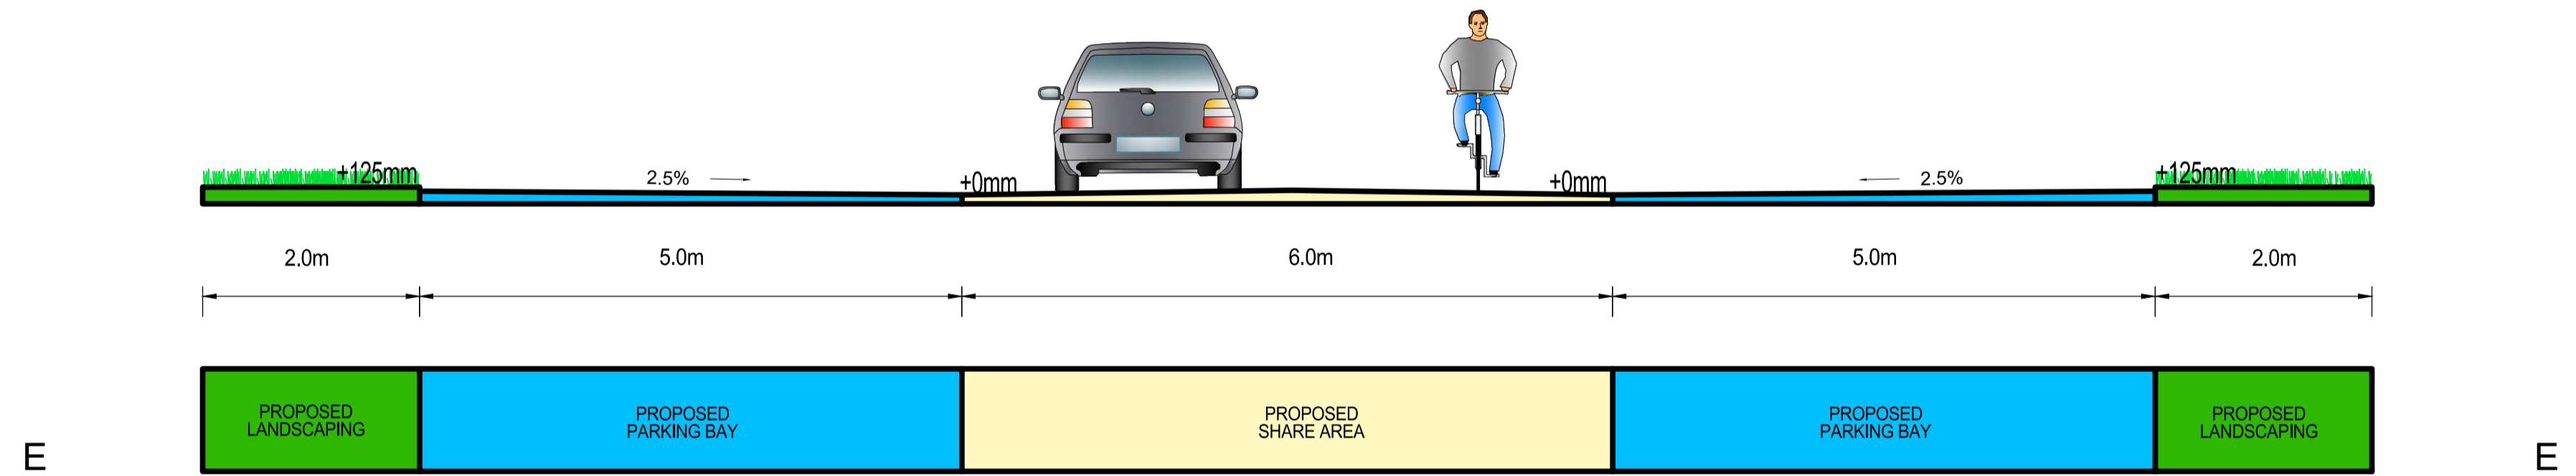

CROSS SECTION F-F

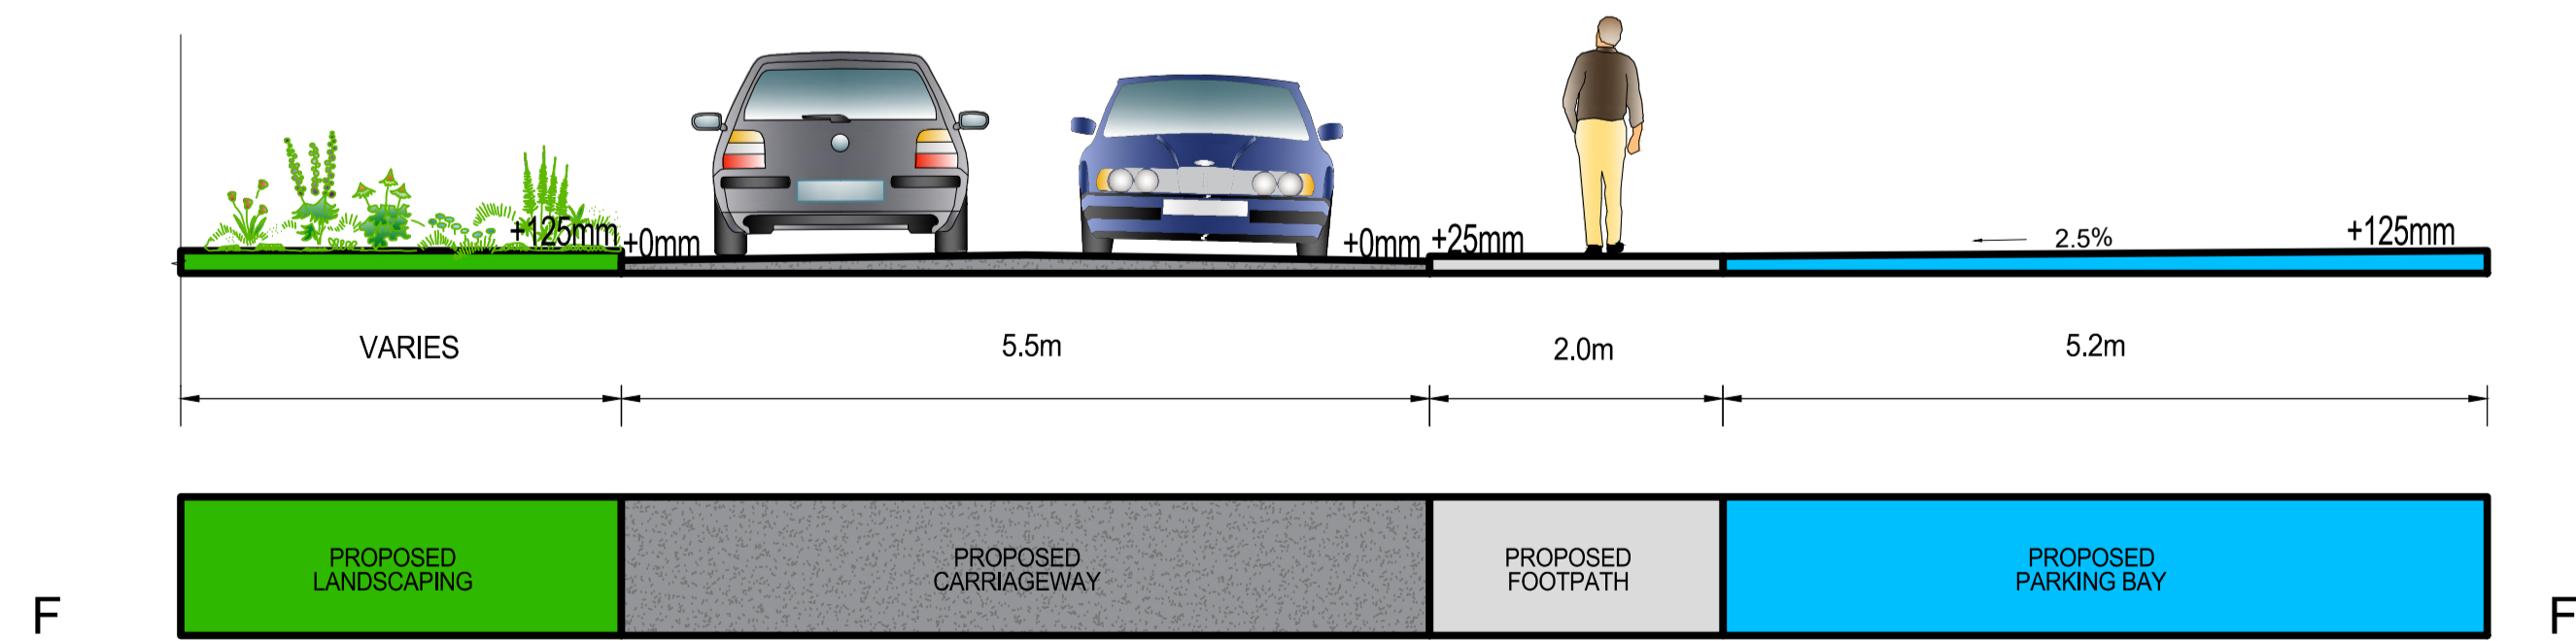

© ORDNANCE SURVEY IRELAND LICENSE NR. AR 0062522. ORDNANCE SURVEY IRELAND & GOVERNMENT OF IRELAND.
ATKINS WILL NOT BE HELD LIABLE FOR THE USE OF THIS DATA ON ANY PROJECT OTHER THAN THE PROJECT:
LANDS AT WAYSIDE KILTERNAN DUBLIN 18

Risk Level	X	Atkins Base Line - Low Risk
		Atkins Sensitive - Medium Risk
		Atkins Private - High Risk
		Client Critical - Already Marked

Rev	Description	By	Date	Chk'd	Rev'd	Auth
1	PLANNING	YC	13.06.22	PF	PF	KB
0	PLANNING	YC	17.05.22	PF	PF	KB

ATKINS
Member of the SNC-Lavalin Group

Atkins House, 150-155 Airside Business Park, Swords, Co. Dublin
Tel (+353) 01 810 8000 Fax (+353) 01 810 8001

Unit 2B, 2200 Cork Airport Business Park, Cork
Tel (+353) 021 429 0300 Fax (+353) 021 429 0360

1st Floor Technology House Parkmore Technology Park, Galway
Tel (+353) 091 786 050 Fax (+353) 091 779 630

Client: **LISCOVE LIMITED**

Project: **LANDS AT WAYSIDE KILTERNAN DUBLIN 18**

Purpose: **PLANNING**

Title: **KILTERNAN VILLAGE SHD TYPICAL CROSS SECTIONS SHEET 2 OF 5**

Original Scale	Drawn	Checked	Reviewed	Authorised
1:50 at A1	YC	PF	PF	KB
	Date 17.05.22	Date 17.05.22	Date 17.05.22	Date 17.05.22

Status	Drawing Number	Rev
P	5158632 / HTR / DR / 02 / 0117	1