

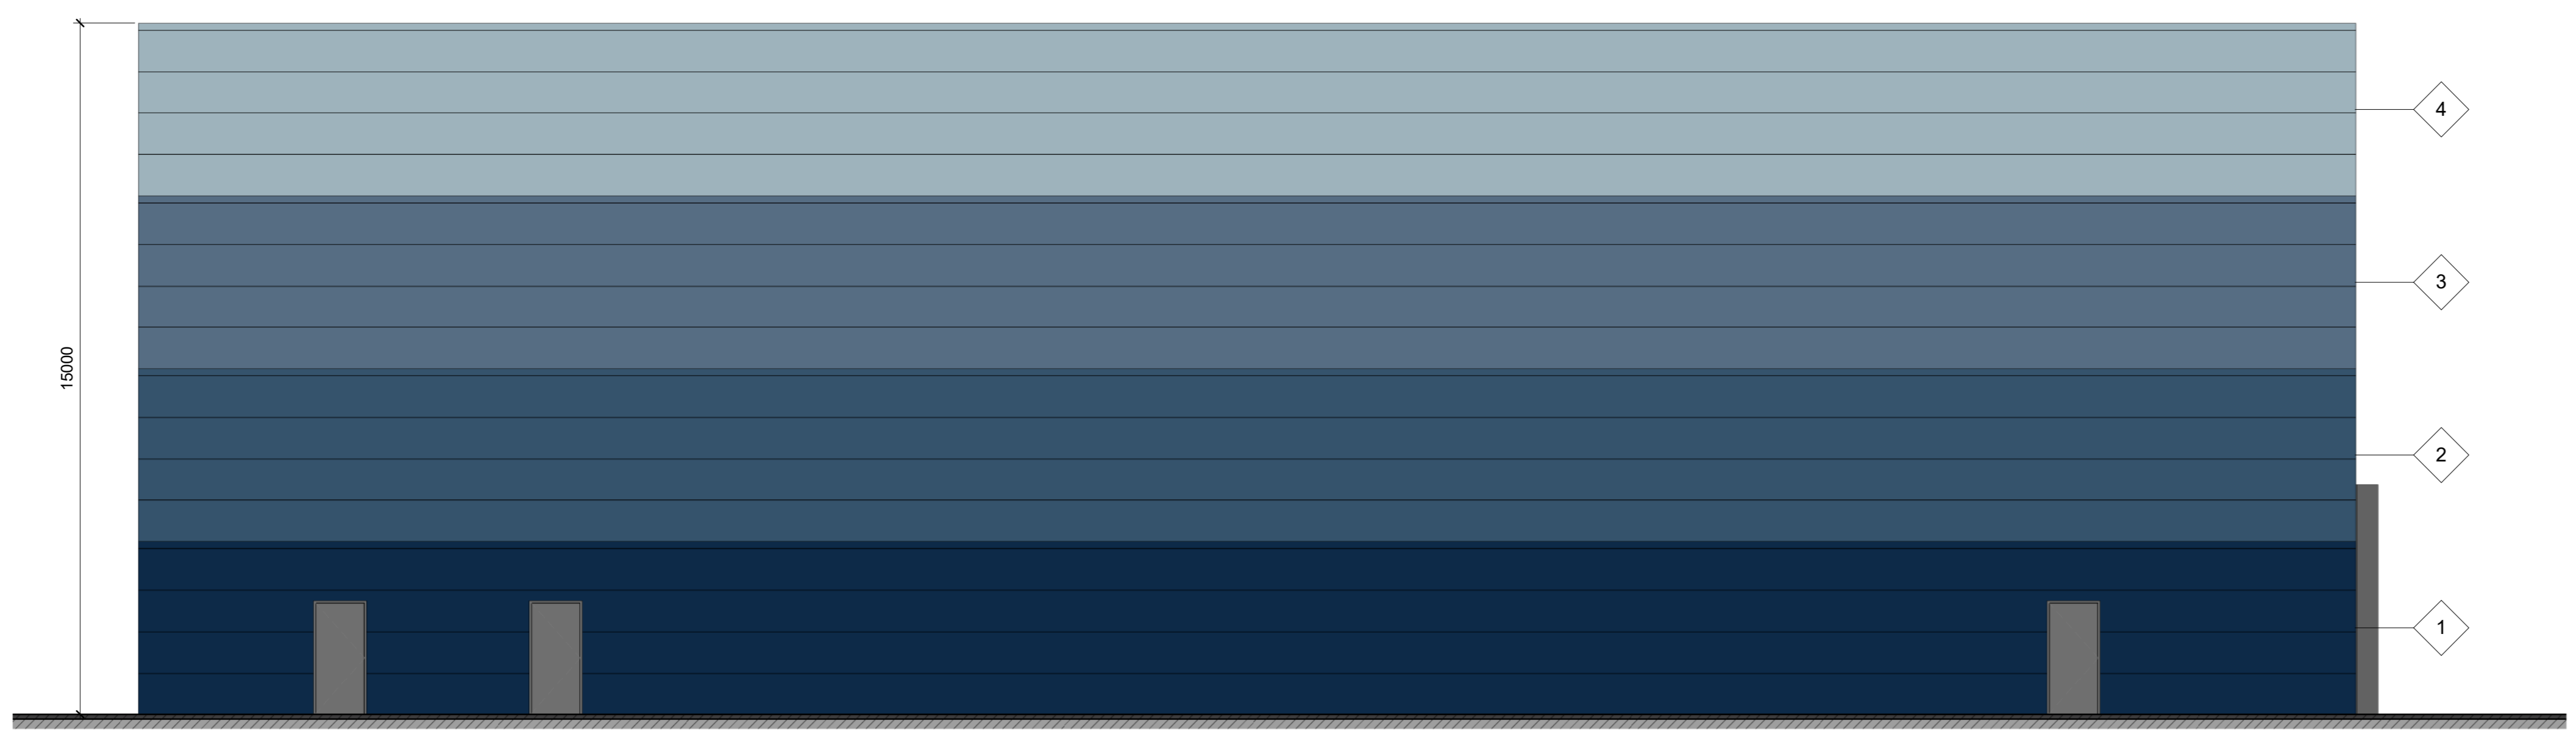


NOTES


- All rights reserved. All drawings and other material appearing herein constitute original and confidential works of ARC:MC Limited and are not to be published, used or distributed without written consent.
- All dimensions shown are in millimetres.
- The drawing shall be read in conjunction with all Specifications and schedules.
- All dimensions shall be taken to centre line unless otherwise stated.
- The contractor shall fully comply with all relevant Irish standards, regulations, statutory codes of practice, health and safety and good practice.
- Contractors shall not be liable for any errors and the contractor shall be responsible for obtaining all dimensions and notes on site for the actual setting out of the works.

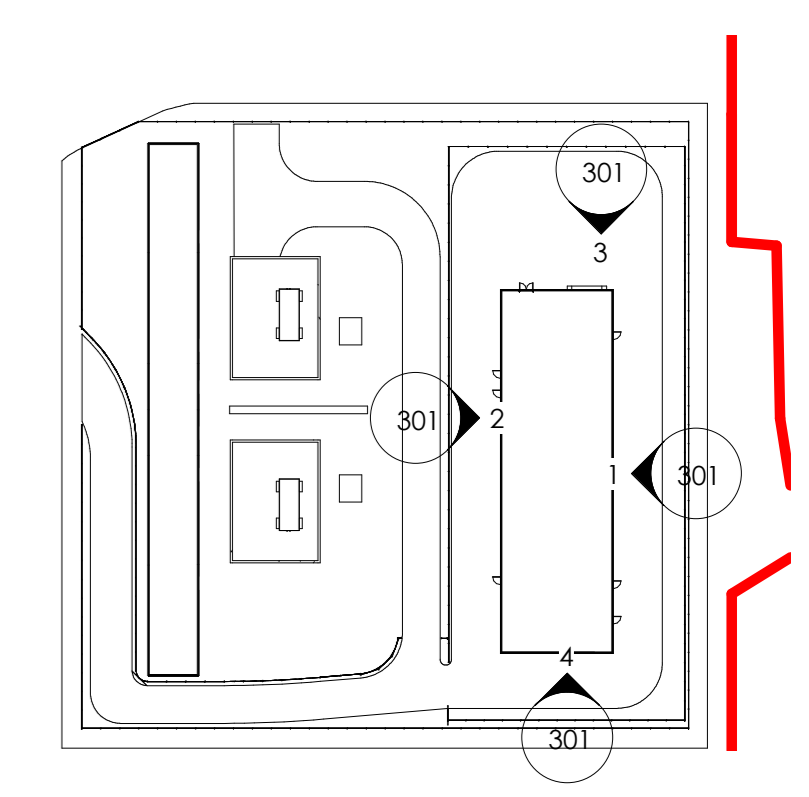


1 Substation - East
1 : 100

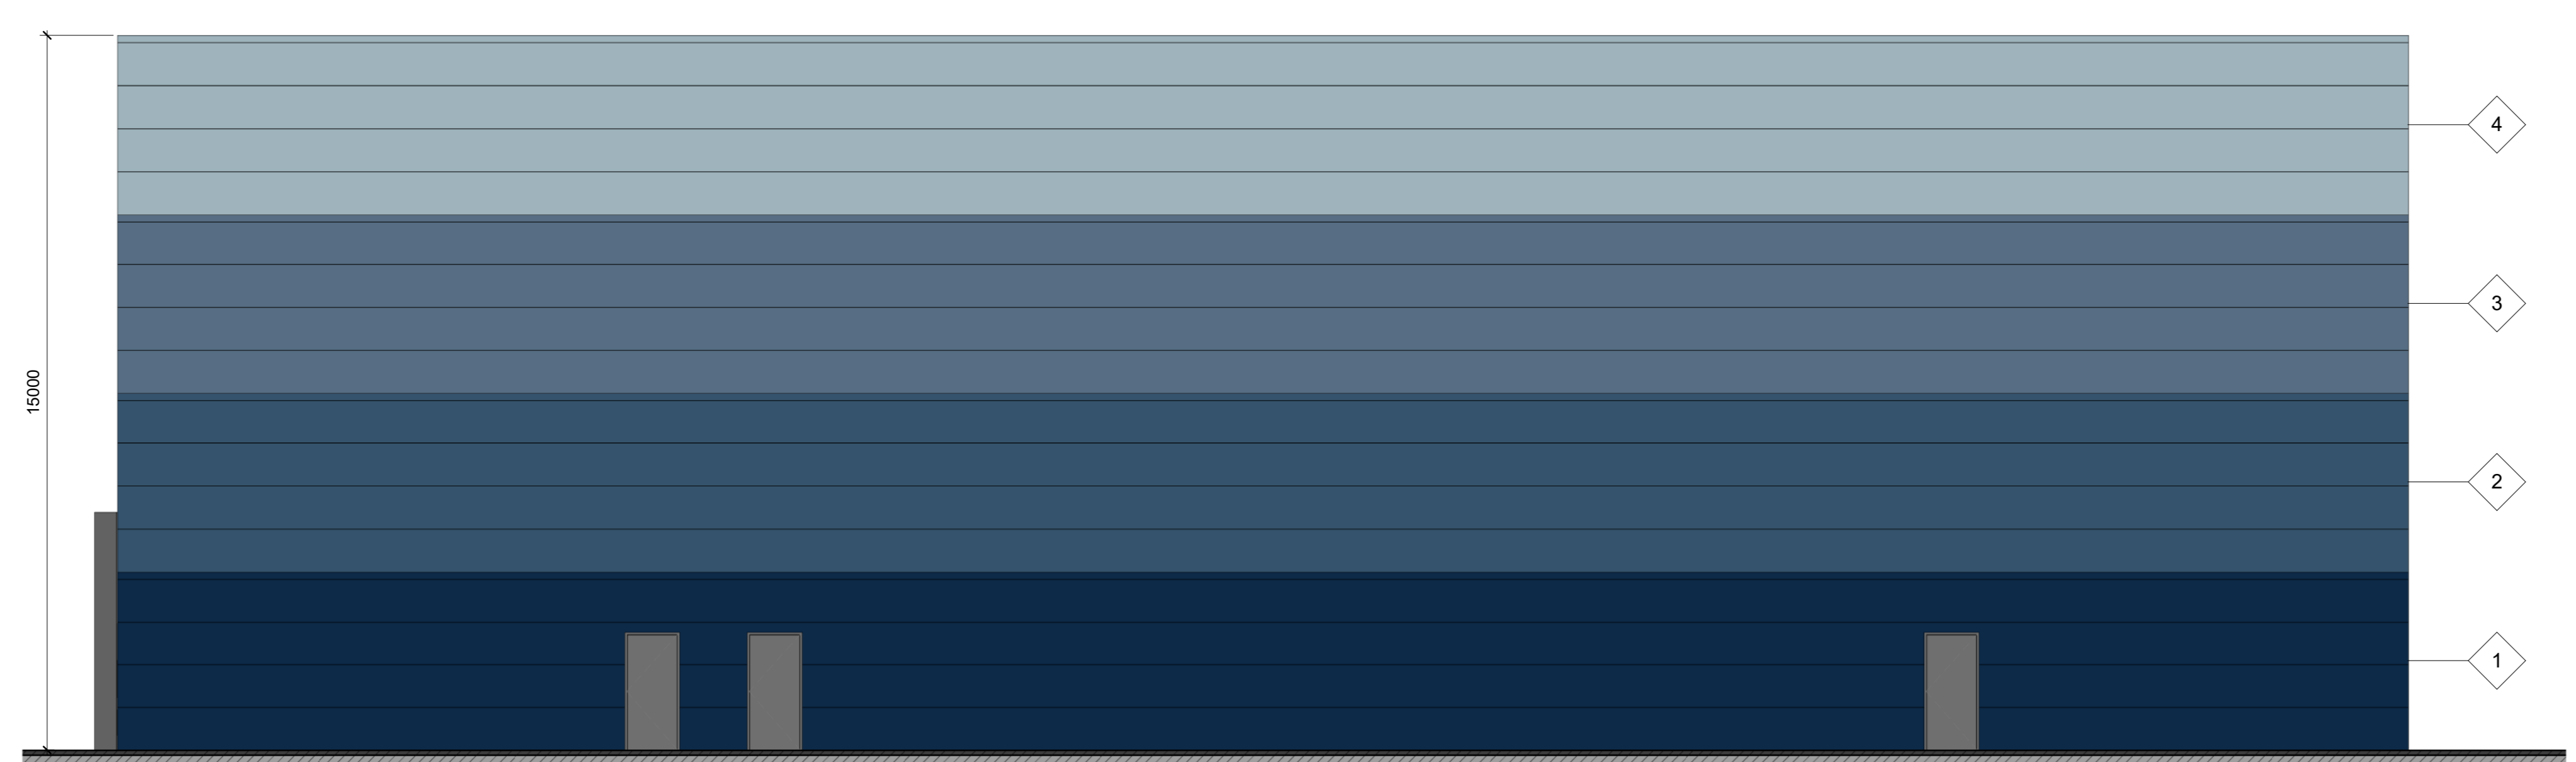

2 Substation - West
1 : 100

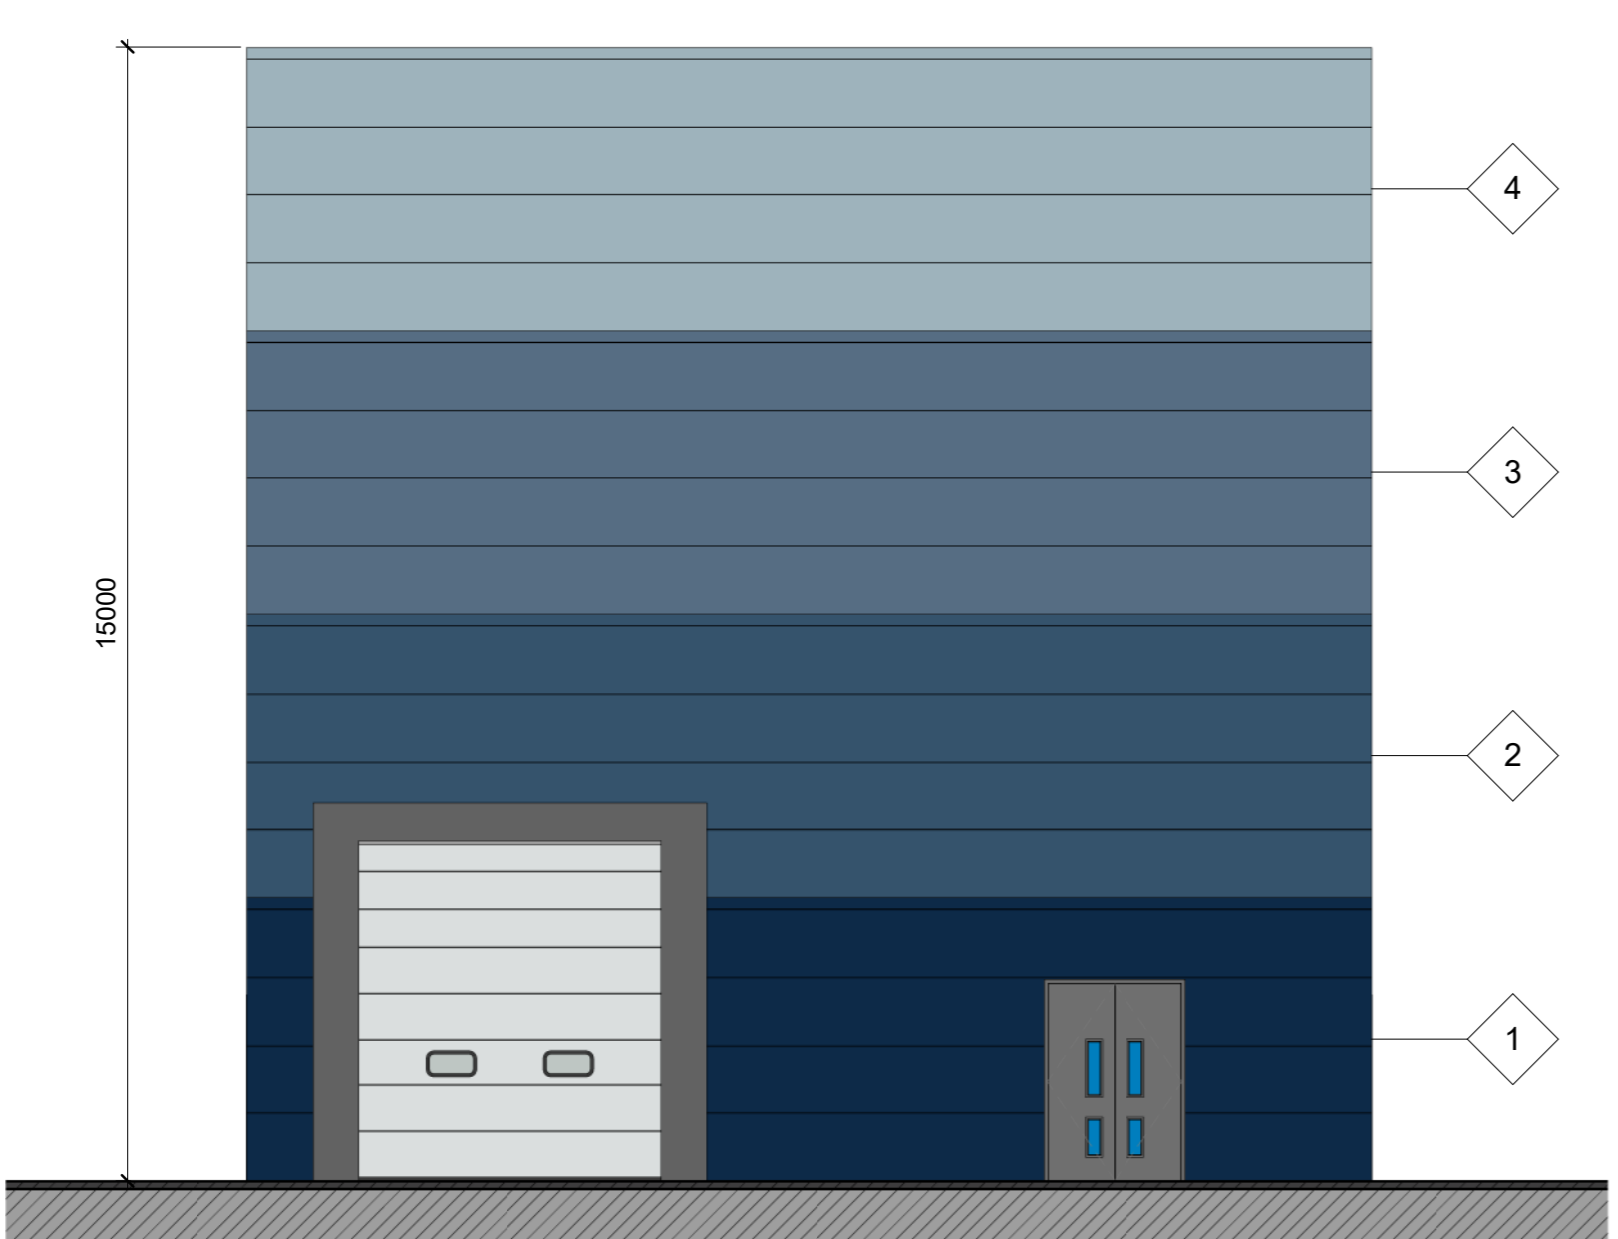

3 Substation - North
1 : 100

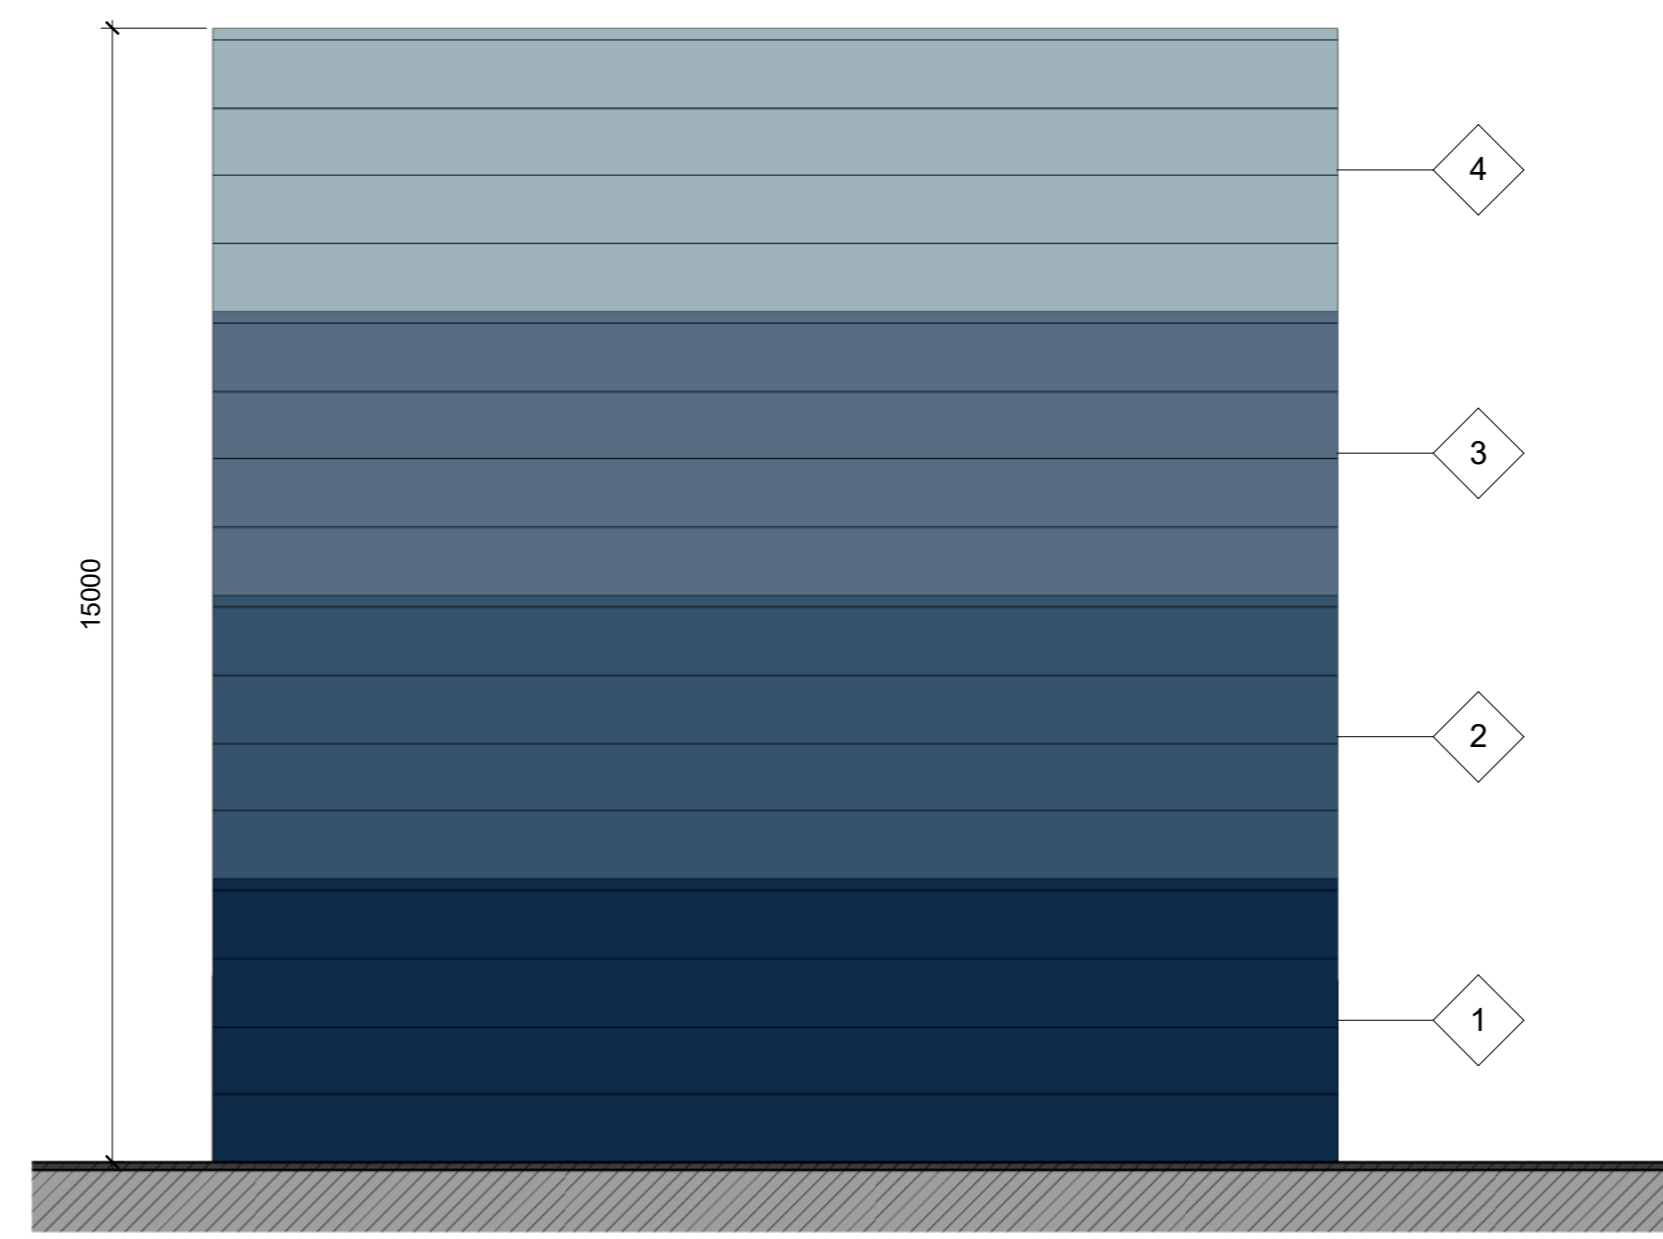

4 Substation - South
1 : 100

- Key**
- 1 - Architectural Wall Panel - Dark Blue
 - 2 - Architectural Wall Panel - Blue
 - 3 - Architectural Wall Panel - Light Blue
 - 4 - Architectural Wall Panel - Sky Blue
 - 5 - Security Fence

REV	DATE	BY	CHK	SCALE
C	11/09/2022	ISSUED FOR INFORMATION	SAUB	1:100
B	20/09/2022	ISSUED FOR INFORMATION	SAUB	1:100
A	14/09/2022	ISSUED FOR INFORMATION	SAUB	1:100
REV	DATE	BY	CHK	SCALE


FOR PLANNING
STATUS | DESCRIPTION
S2 | ISSUED FOR INFORMATION

ARC:MC

140-142 St John Street, London EC1V 4UB T 020 34112574
REGISTERED IN ENGLAND, COMPANY REG. NO. 1032328



PROJECT | ART Data Centres - Ennis Campus
TULLA ROAD, ENNIS
Co. CLARE, IRELAND
PROJECT NO. | 3108.00
DESCRIPTION | Substation - Elevations

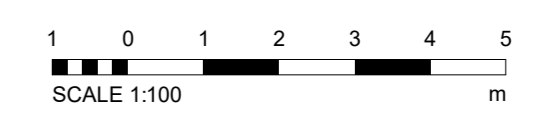

SCALE | As Indicated @ A0
DRAWING NO. | ART-ARC-SS-ZZ-DR-A-301
REVISION |