




LINK BOX CHAMBER PLAN
SCALE 1:20

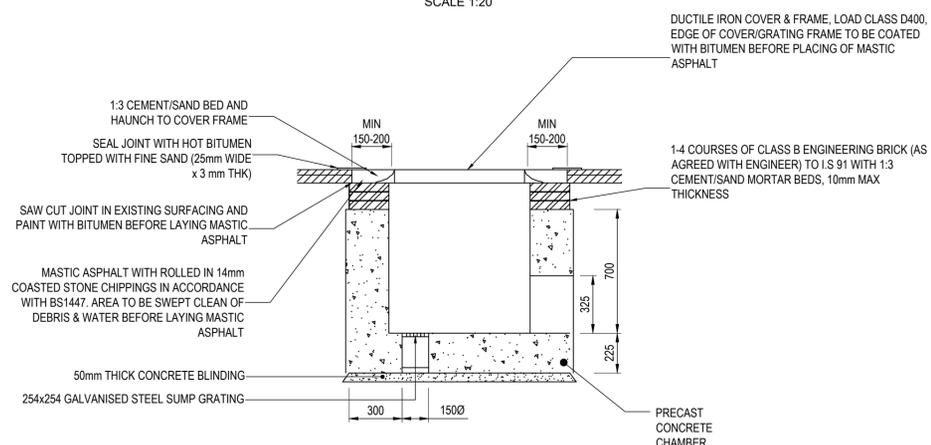


SECTION A-A
SCALE 1:20

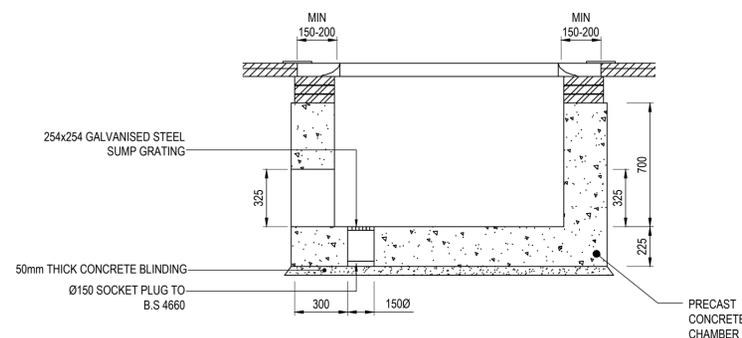


SECTION B-B
SCALE 1:20

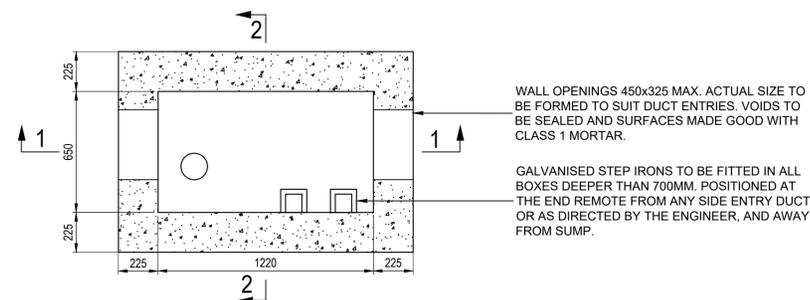

COMMUNICATION CHAMBER PLAN
COVER, FRAME & DUCTS OMITTED FOR CLARITY
SCALE 1:20

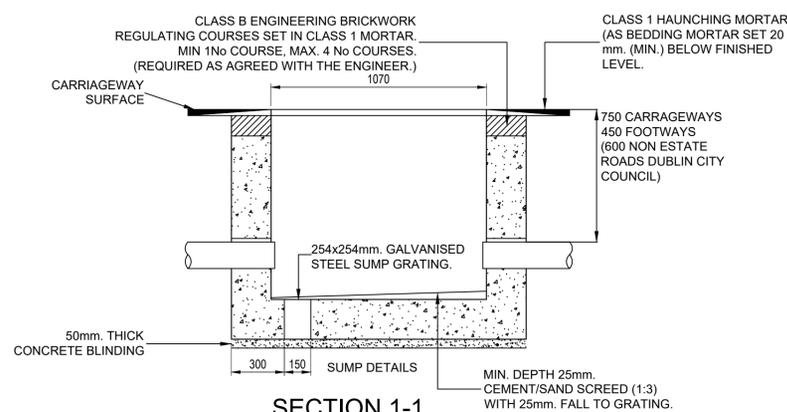

SECTION 1-1
SCALE 1:20

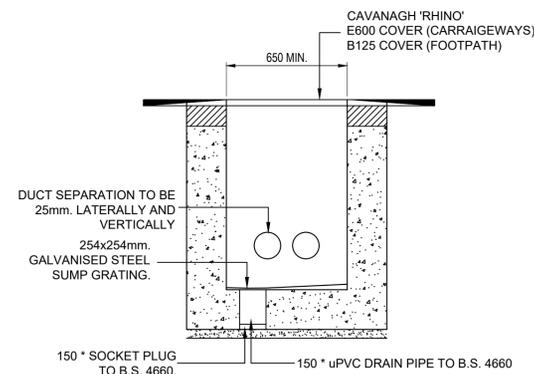

SECTION 2-2
SCALE 1:20

OS MAP REF. NO. 4265, 4265-A, 4265-C

P01	FOR PLANNING	PS	RG	03/06/22
Rev	Description	Drawn	Checked	Date

Clifton Scannell Emerson Associates

Clifton Scannell Emerson Associates Limited
Consulting Engineers,
3rd Floor, The Highline,
Bakers Point, Pottery Road,
Dun Laoghaire, Co. Dublin,
Ireland, A96 KW29

T. +353 1 288 5006
F. +353 1 283 3466
E. info@csea.ie
W. www.csea.ie

Client **ART DATA CENTRES**
ART DATA CENTRES ENNIS
Project **CAMPUS - 110KV GIS SUBSTATION**
LINK BOX AND COMMUNICATION CHAMBER G.A AND DETAILS
Dwg. Title

Drawn By **PS** Checked By **RG** Date **JUN 2022**

Project Code Originator Zone/Phase Level Type Role Dwg. No.
20_110A - CSE - GEN - XX - DR - C - 2751

S2 **PLANNING** **AS INDICATED**
Status Code Suitability Description Scale @ A1

P01 **PLANNING** **20_110A**
Revision Project Status CSEA Job No.