



ART DATA CENTRES

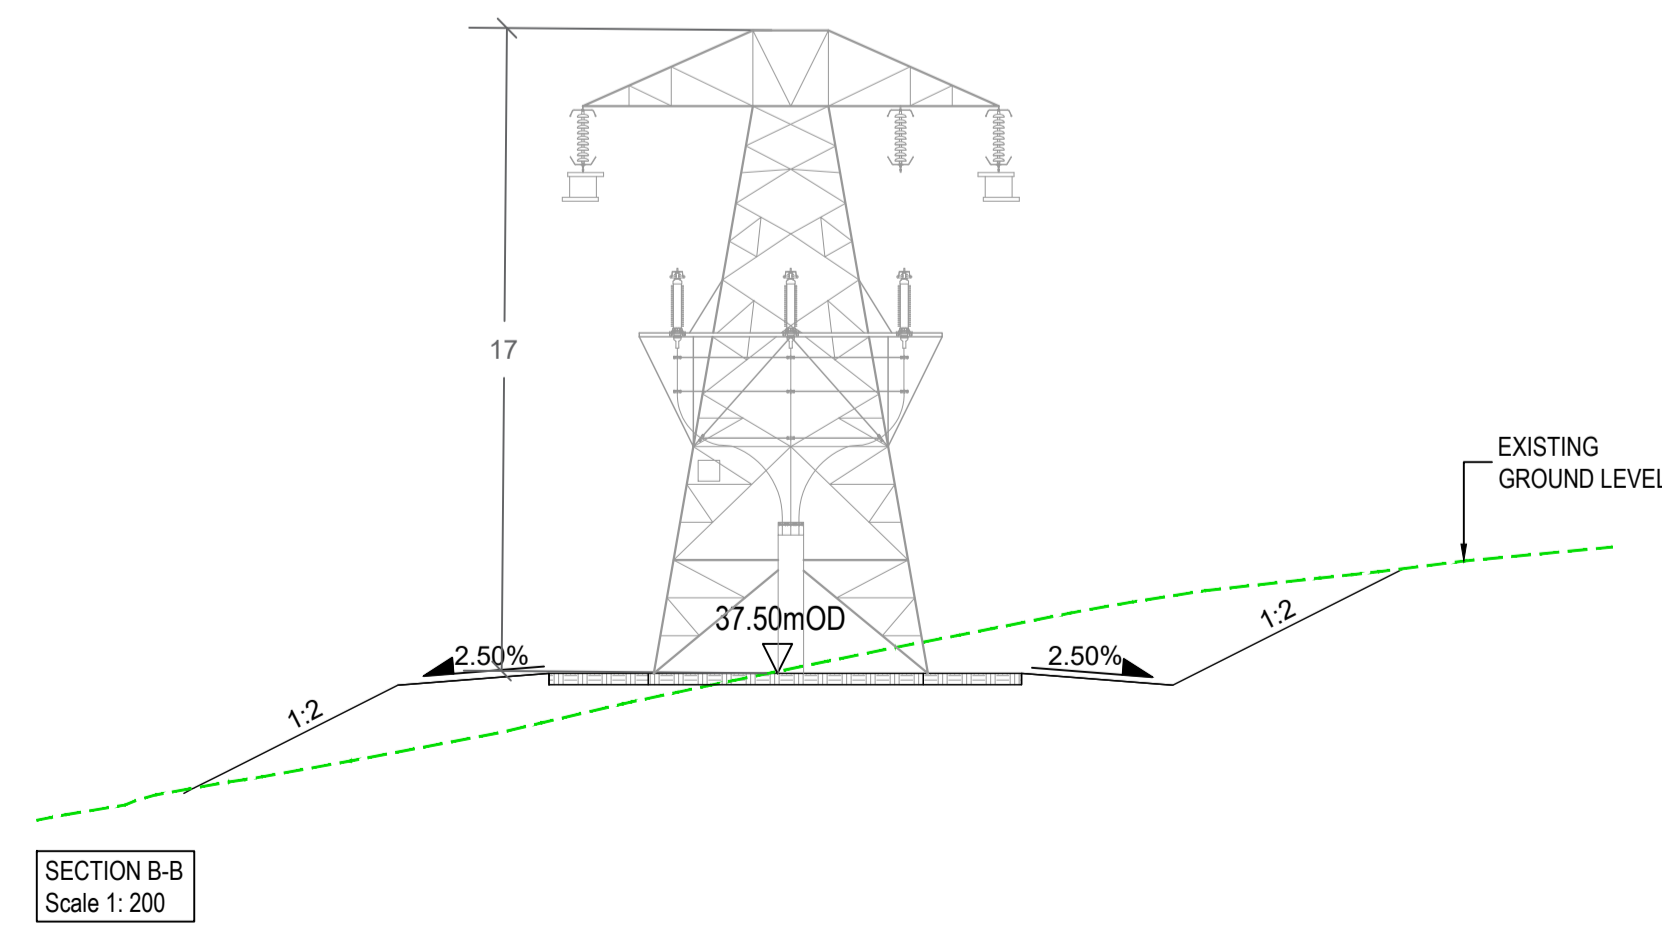

Rev	Description	Drawn	Checked	Date
P01	FOR PLANNING	PS	RG	03/06/22

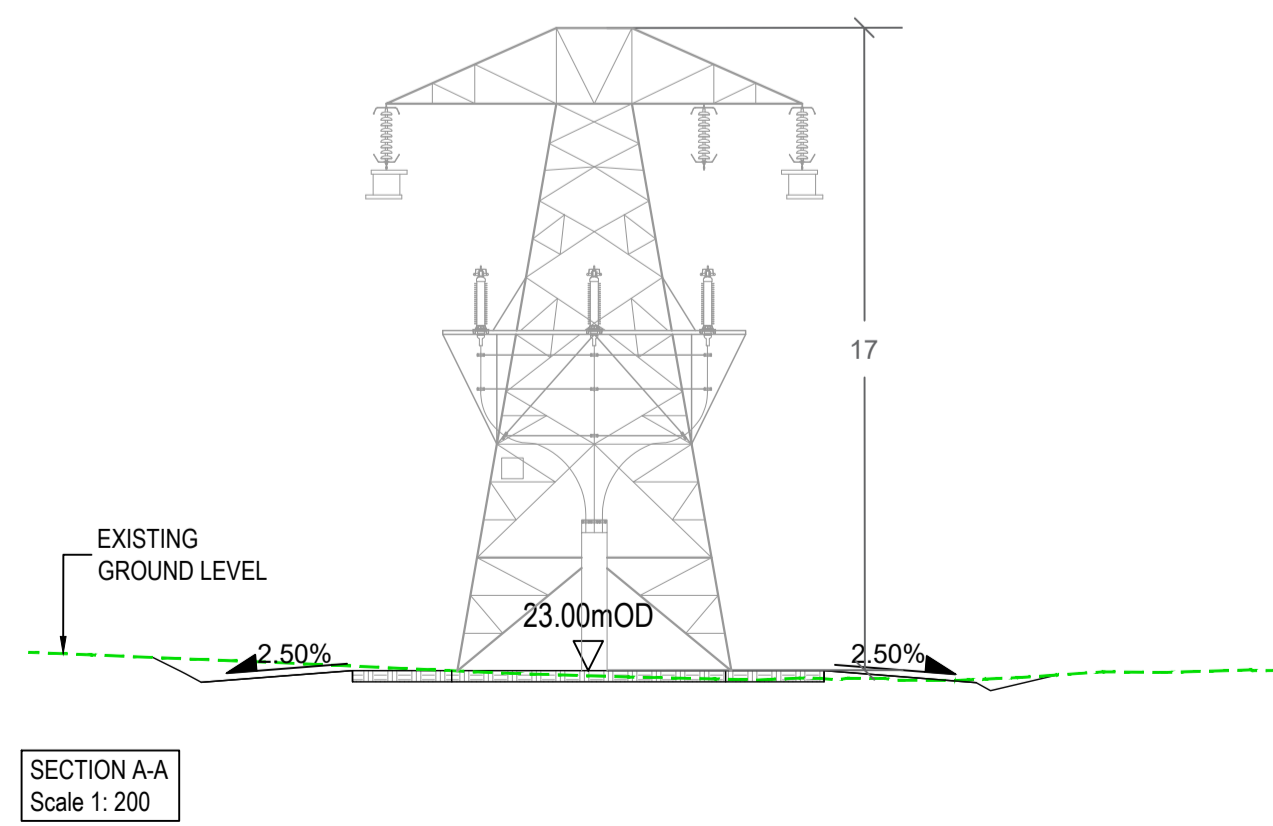

Clifton Scannell Emerson Associates Limited
Consulting Engineers,
3rd Floor, The Highline,
Bakers Point, Pottery Road,
Dun Laoghaire, Co. Dublin,
Ireland, A96 KW29

T: +353 1 288 5006
F: +353 1 283 3466
E: info@csea.ie
W: www.csea.ie

Client: ART DATA CENTRES
Project: ART DATA CENTRES ENNIS
Dwg. Title: PROPOSED DROP DOWN MASTS SECTIONS

Drawn By: PS Checked By: RG Date: JUN 2022

Project Code	Originator	Zonal Phase	Level	Type	Role	Dwg. No.
--------------	------------	-------------	-------	------	------	----------

20_110A - CSE - GEN - XX - DR - C - 2915

S2 PLANNING AS INDICATED
Status Code Suitability Description Scale @ A1

P01 PLANNING 20_110A
Revision Project Status CSEA Job No.