


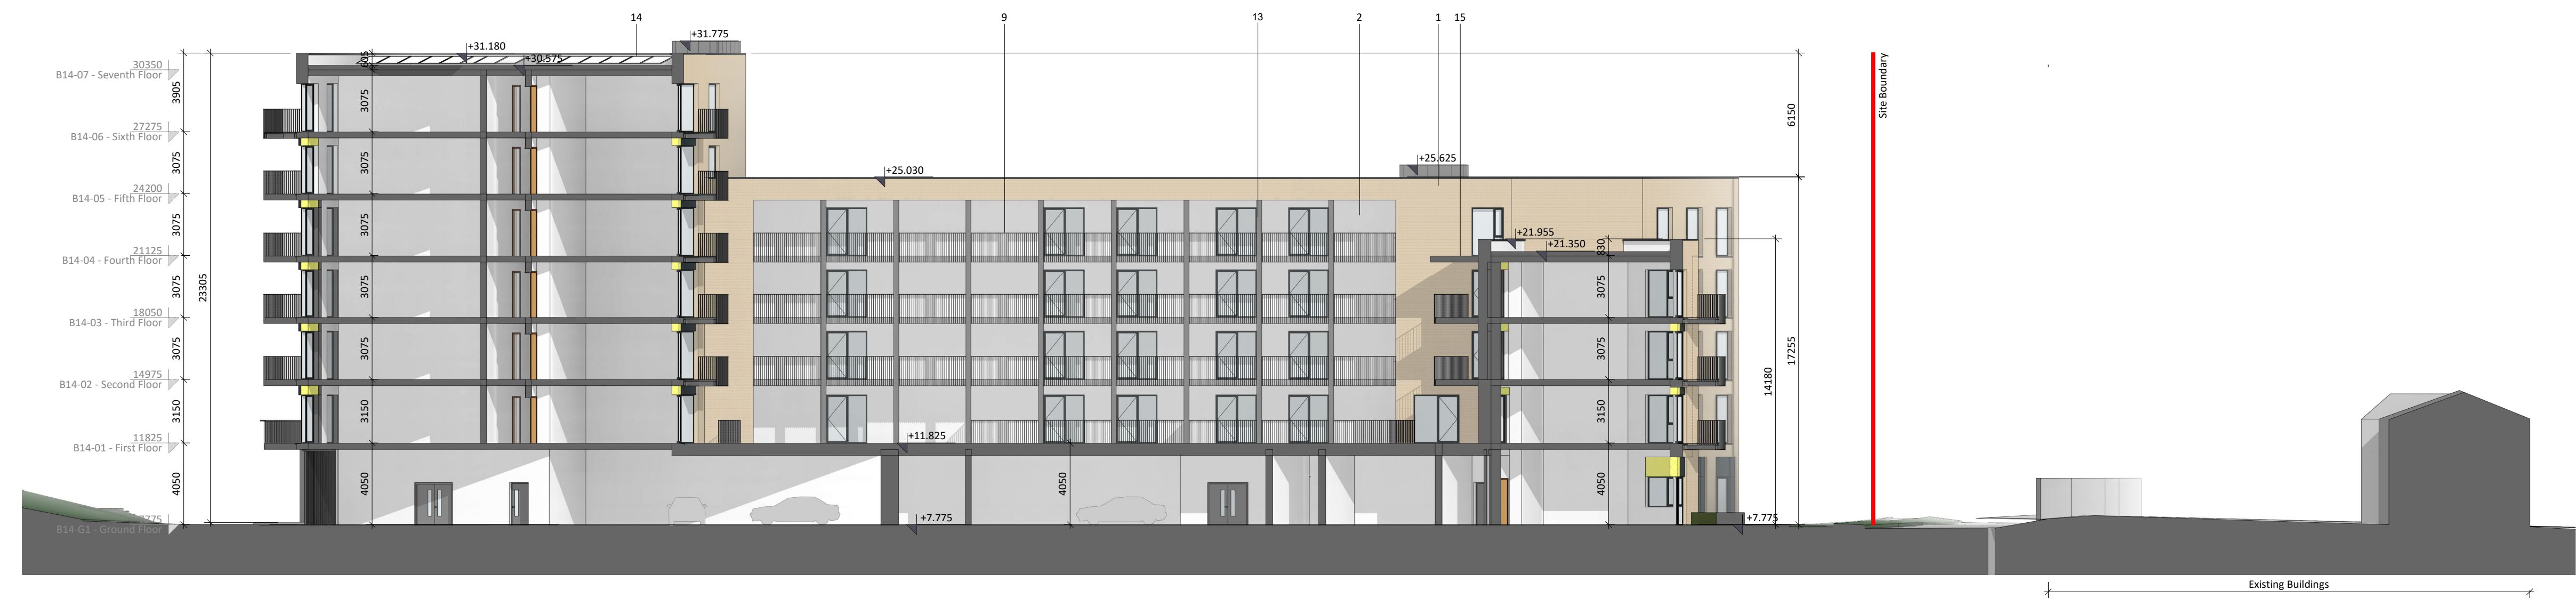


1 B14 Section A-A  
1:200



2 B14 Section B-B  
1:200

Block 14 Sections

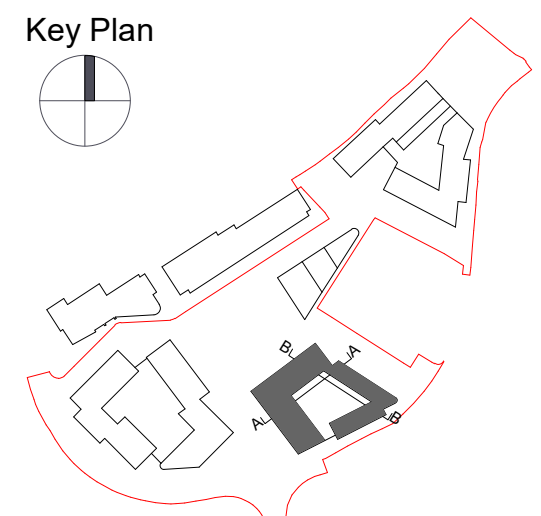

Material Key

- 1 Selected brick finish
- 2 Selected render finish
- 3 Selected stone / reconstructed stone finish
- 4 Selected metal cladding
- 5 Selected metal roofing
- 6 Selected windows
- 7 Selected frameless curtain wall system
- 8 Selected metal louvres
- 9 Selected metal railing
- 10 Selected metal balcony
- 11 Selected glass balustrade
- 12 Selected winter garden system with metal frame
- 13 Selected metal frame
- 14 Selected PV Panels
- 15 Canopy

Revision Description

Revision Description	Date	Rev. No.	Issued by
SHD Application to An Bord Pleanála	10-06-2022	C01	CC/AN



architecture | urban design **Dublin** **Cork**  
 email: info@mahonypike.com The Chapel One South Mall  
 tel: +353 1 202 7400 Mount St. Anne's Cork City  
 fax: +353 1 283 0822 Milltown, Dublin 6 Co. Cork  
 www.mahonypike.com D06 XNS2 Ireland T12 CCN3 Ireland

**Project:** Jacob's Island Strategic Housing Development  
**Location:** Jacobs Island, Mahon, Co.Cork  
**Client:** Hibernia Star Ltd.

**Project Code:** 1730D  
**Project Lead:** SD  
**Drawn By:** CC/AN  
**Job No.:** 1730D  
**Purpose:** Planning  
**Scale @ A1:** 1 : 200  
**Date:** 10-06-2022  
**Revision:** C01  
**Status:** A3  
**Drawing Title:** Block 14 Sections  
**Drawing No.:** 1730D-OMP-B14-ZZ-DR-A-3000  
 Source File: 1730D-OMP-ZZ-22-M3-A-0001.rvt

Figured dimensions only to be used. This drawing is copyright of O'Mahony Pike Architects Ltd. All information is shared as per approved use in accordance with ISO19650-2:2018, Table 5; Standard Codes for Suitability of Models and Documents and the BEP. If the 'Status' field is empty, this information has been shared at S0 - WIP.