



1 Site Section D-D  
1:500

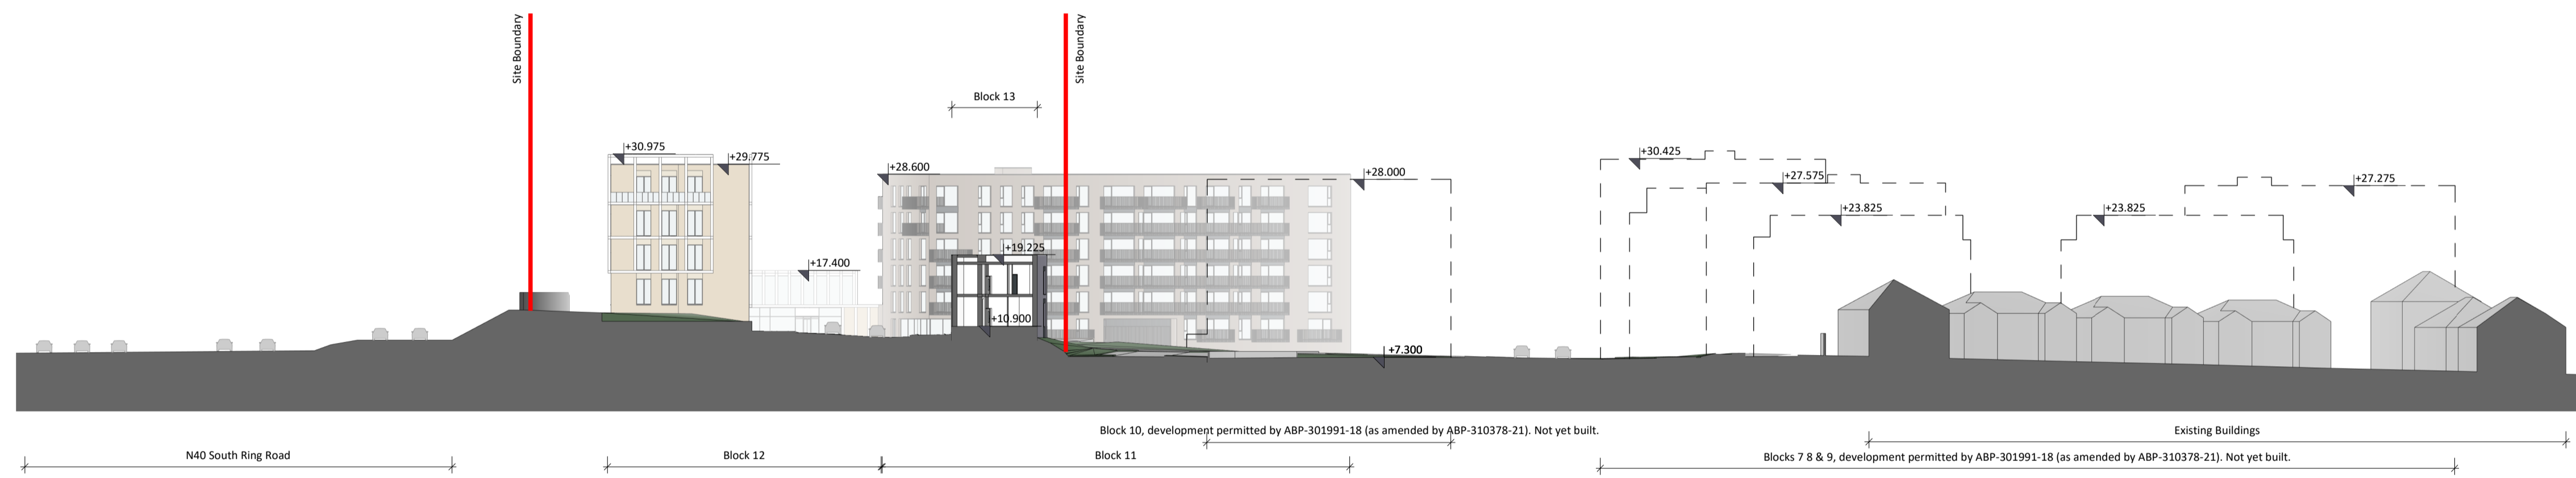

2 Site Section E-E  
1:500




3 Site Section F-F  
1:500

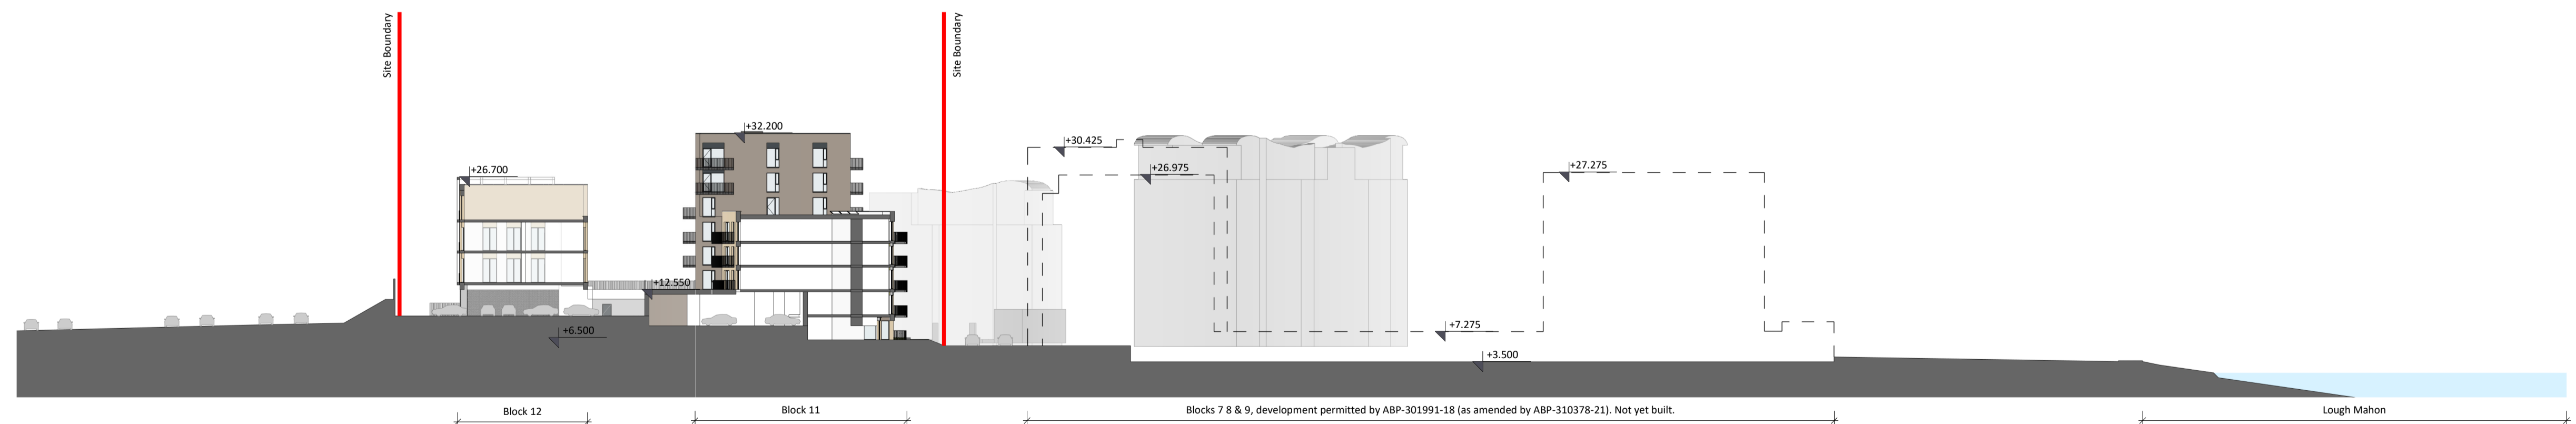

5 Site Section G-G  
1:500

Key Plan

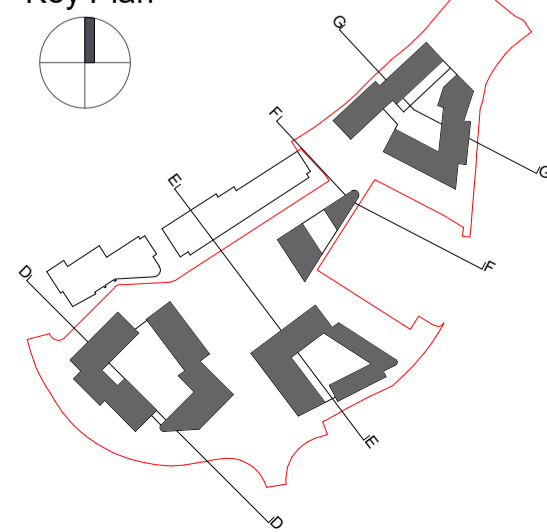

Revision Description	Date	Rev. No.	Issued by
SHD Application to An Bord Pleanála	10-06-2022	C01	CC/AN

**omahony pike**

architecture | urban design  
 email: info@omahonypike.com  
 tel: +353 1 202 7400  
 fax: +353 1 283 0822  
 www.omahonypike.com

Dublin  
 The Chapel  
 Mount St. Anne's  
 Milltown, Dublin 6  
 D06 XNS2 Ireland

Cork  
 One South Mall  
 Cork City  
 Co. Cork  
 T12 CCN3 Ireland

Project Code: 1730D  
 Project Lead: SD  
 Drawn By: CC/AN  
 Job No.: 1730D  
 Purpose: Planning

Scale @ A1: 1 : 500  
 Date: 10-06-2022  
 Revision: C01  
 Status: A3

Project: Jacob's Island Strategic Housing Development  
 Location: Jacobs Island, Mahon, Co.Cork  
 Client: Hibernia Star Ltd.

Drawing Title: Site Sections  
 Drawing No.: 1730D-OMP-ZZ-ZZ-DR-A-3002

Figured dimensions only to be used. This drawing is copyright of O'Mahony Pike Architects Ltd. All information is shared as per approved use in accordance with ISO19650-2:2018, Table 5; Standard Codes for Suitability of Models and Documents and the BEP. If the 'Status' field is empty, this information has been shared at S0 - WIP.

Source File: 1730D-OMP-ZZ-ZZ-M3-A-0001.rvt

Site Sections