

Proposed Key Plan

Scale 1:5000 @ A3



Rev	Srs	Description	Date
P01	S2	Issue For Planning	15.06.22

MMOS
The Chapel,
Blackrock House,
MURPHY · MATSON · O'SULLIVAN
Cork, T12 XBK7
Tel: 353 21 4317808

PROJECT
Jacobs Island - SHD


CLIENT
Hibernia Star Ltd.

TITLE
Proposed Auto Tracking - Bus

DRAWN BY: D.B. CHECKED BY: B.L. APPROVED BY: M.M.


SCALE: As Shown PROJECT NUMBER: 21168

DOCUMENT REFERENCE: 21168-MMS-ZZ-ST-DR-C-10210
STATUS: S2
PROJECT-ORIGINATOR-ZONE-LEVEL-TYPE-CDP/LINE-NUMBER: P01

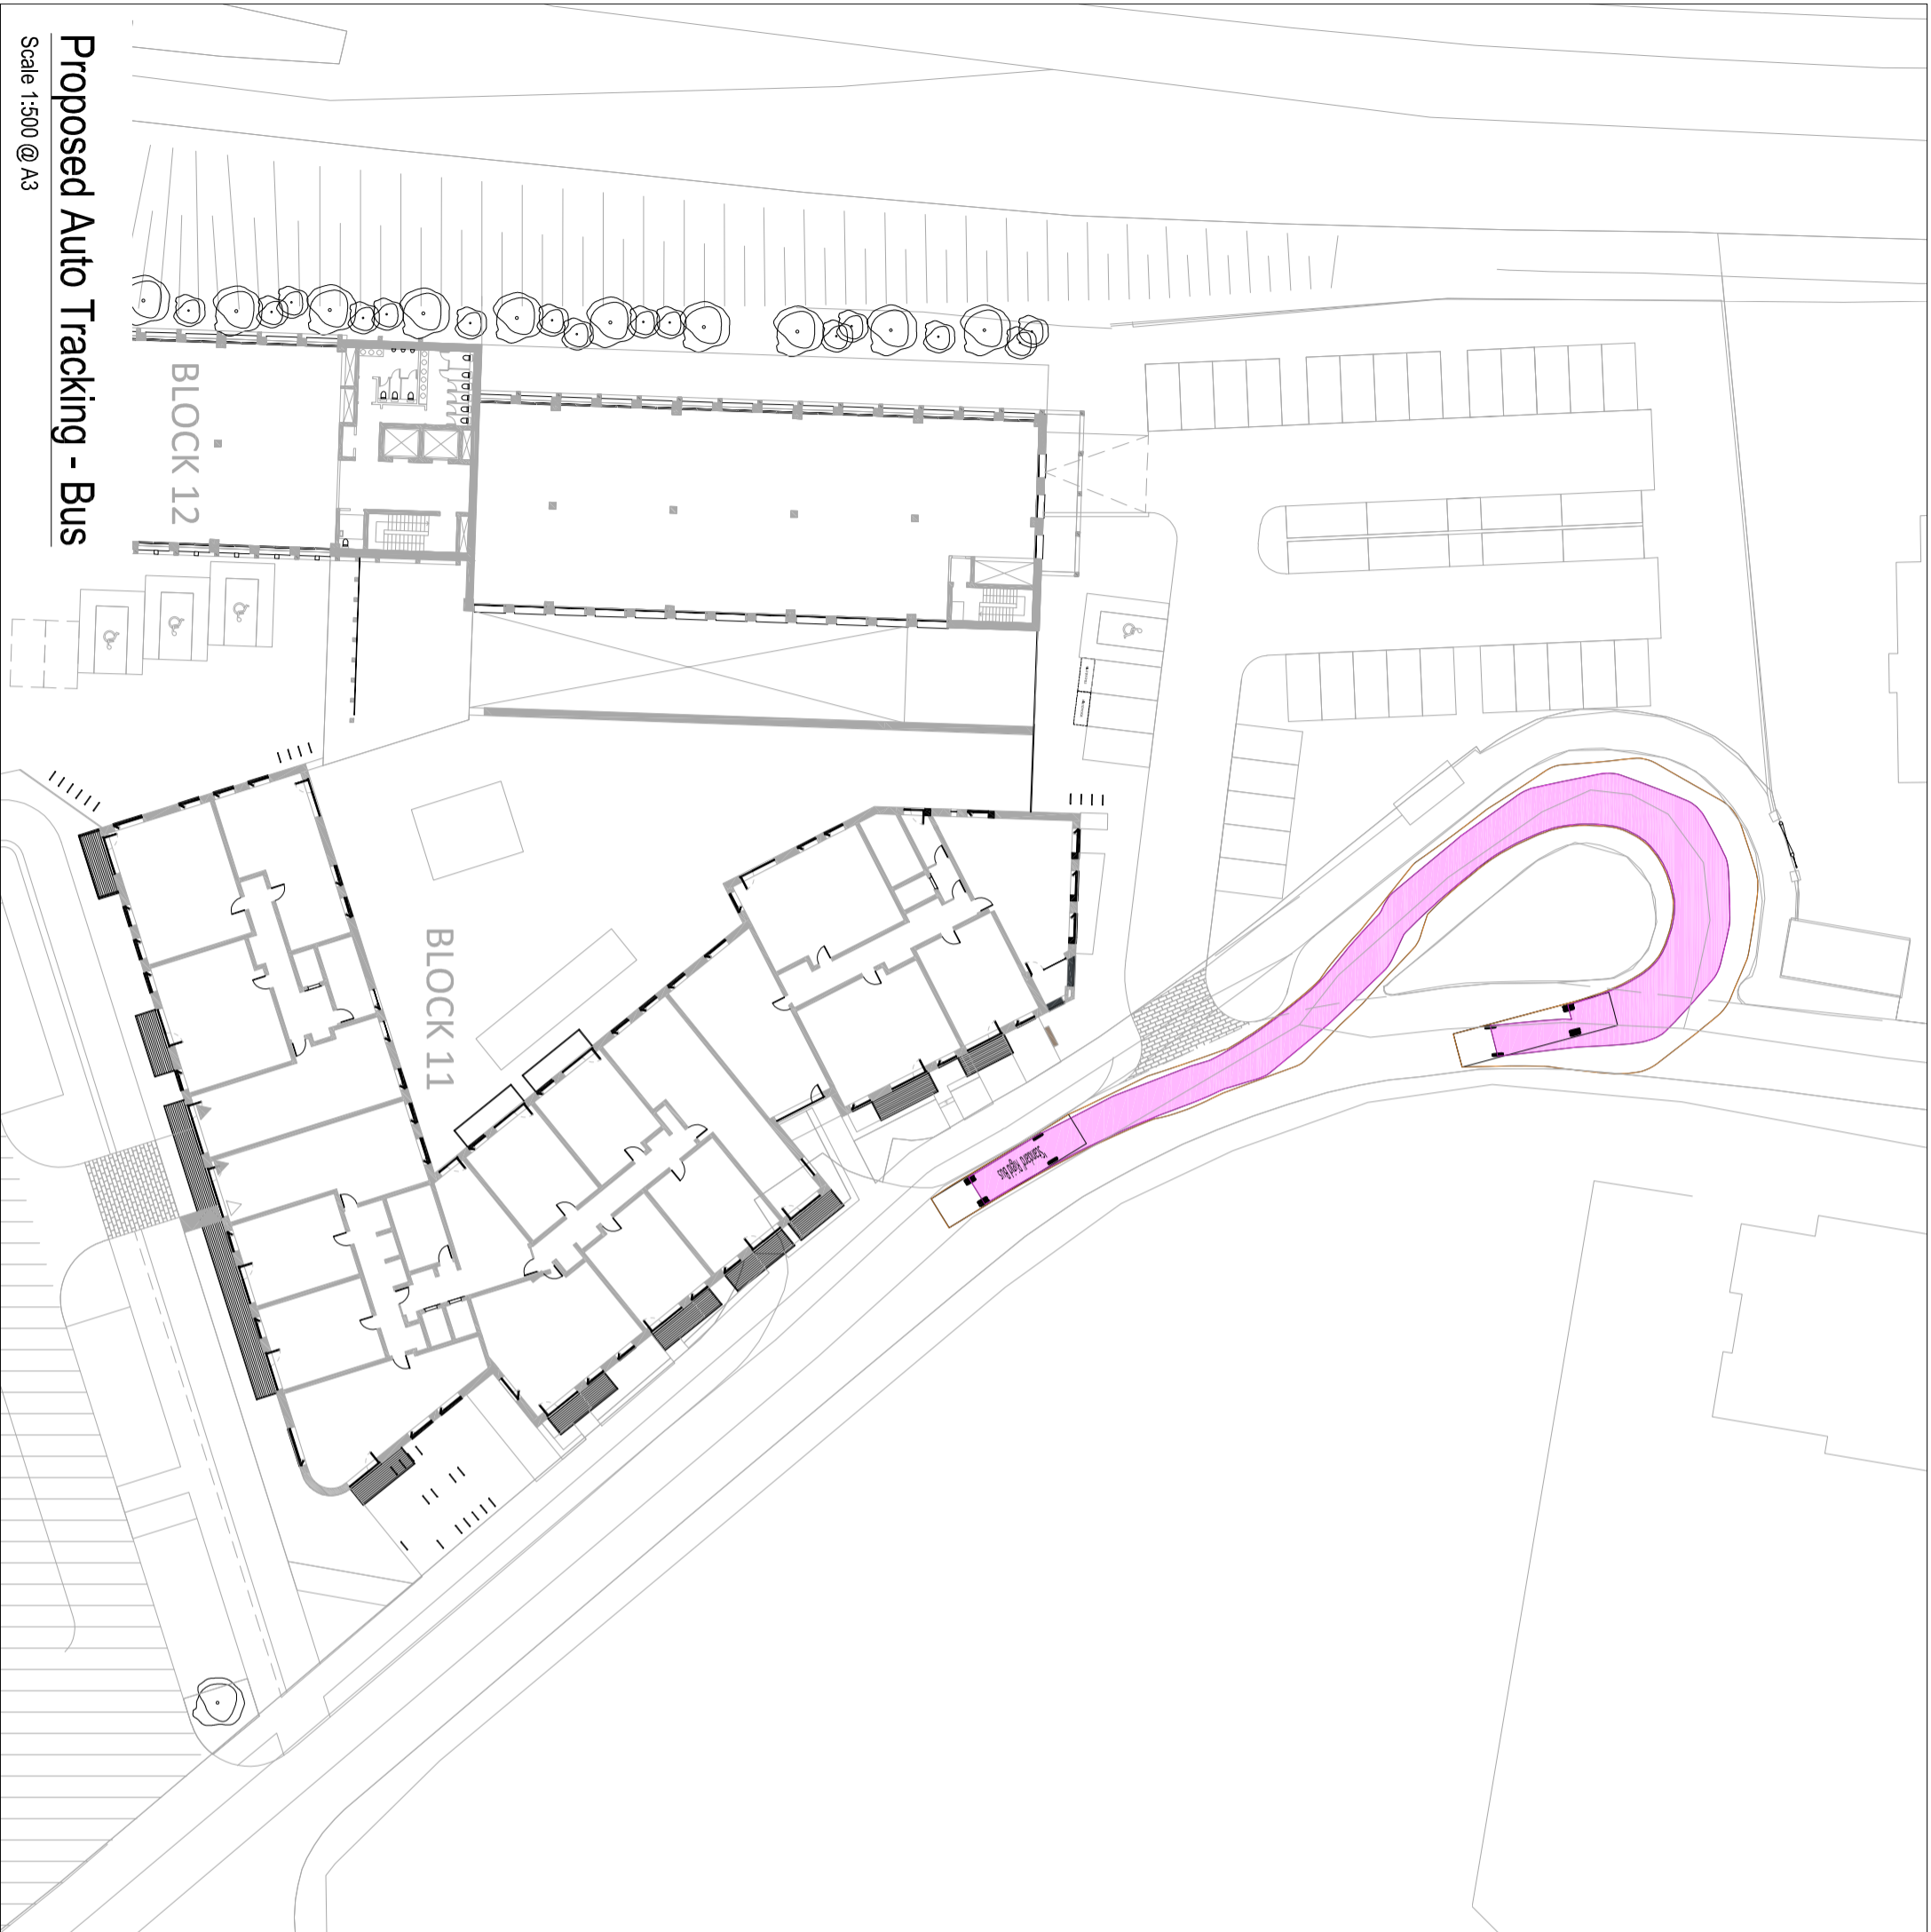

Proposed Auto Tracking - Bus

Scale 1:500 @ A3

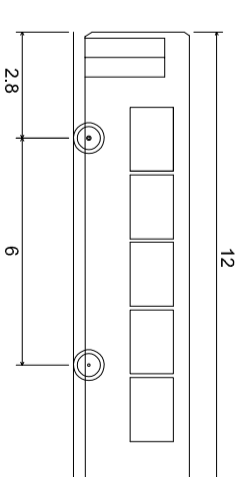

Standard Rigid Bus
Overall Length 12.000m
Overall Width 2.550m
Overall Body Height 3.069m
Min Body Ground Clearance 0.309m
Track Width 2.350m
Lock-to-lock time 4.00s
Wall to Wall Turning Radius 10.777m

Legend:
Denotes Front Type Path
Denotes Front of Vehicle
Body Path