


Minimum 150mm depth of topsoil on terram layer and filter fleece on DE 25mm drainage board on Paratex waterproof membrane on Concrete podium slab

Aluminium angle rigid edge restraint, AE179RM Profile Height 75mm, Length 2500mm Horizontal width 75mm, thickness 4mm

Buff coloured self binding gravel to podium courtyards
20-25mm self binding gravel on 35-40mm blinding screed on 180-250mm compacted DOE class 808 Hardcore to Engineers Specification on Terram layer and filter fleece on DE 25mm drainage board on Paratex waterproof membrane on Concrete podium slab

Plan,
Scale @ 1:20

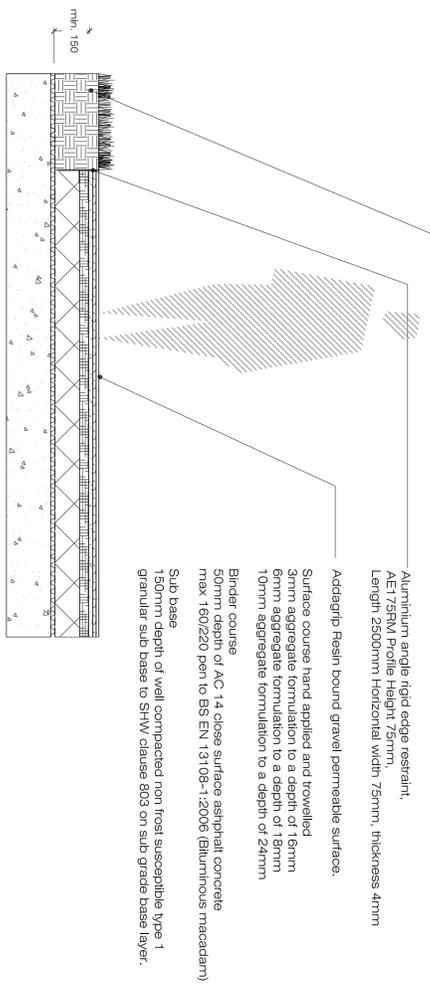

Minimum 150mm depth of topsoil on terram layer and filter fleece on DE 25mm drainage board on Paratex waterproof membrane on Concrete podium slab

Aluminium angle rigid edge restraint, AE179RM Profile Height 75mm, Length 2500mm Horizontal width 75mm, thickness 4mm

Addagrip Resin bound gravel permeable surface.


Surface course hard applied and trowelled 20mm aggregate binder to a depth of 18mm 10mm aggregate formulation to a depth of 24mm

Binder course 50mm depth of AC 14 close surface asphalt concrete max 160/220 pen to BS EN 13108-1:2006 (Bituminous macadam)

Sub base 150mm depth of well compacted non frost susceptible type 1 granular sub base to SHW clause 803 on sub grade base layer.

Section A-A,
Scale @ 1:20

D 01 LD-06-PP Resin bound gravel pathway to communal courtyards,
Scale @ 1:20

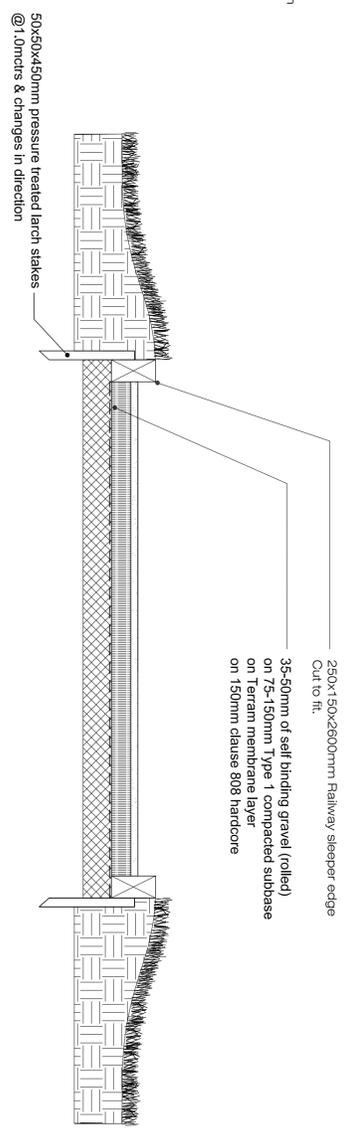


250x150x2600mm Railway sleeper edge
Cut to fit.

35-50mm of self binding gravel (rolled) on 75-150mm Type 1 compacted subbase on Terram membrane layer on 150mm clause 808 hardcore

50x50x450mm pressure treated larch stakes @ 1.0mtrs & changes in direction


Section A-A
Scale @ 1:20

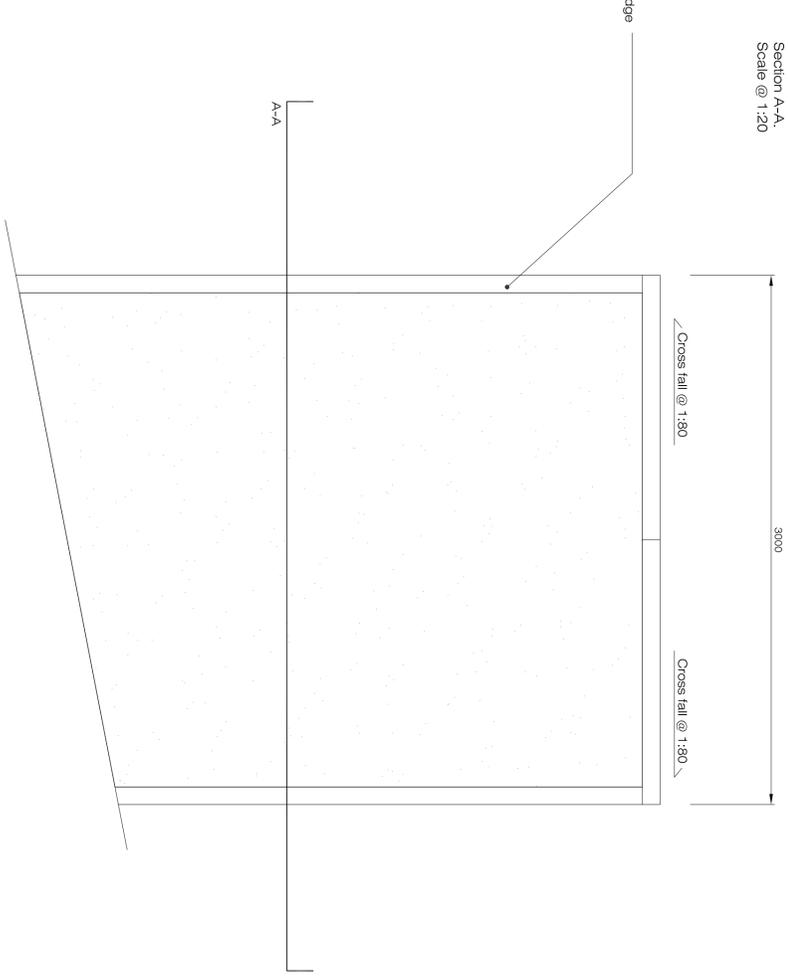

Plan
Scale @ 1:20

D 02 LD-06-PP Edge detail, surface finish and buildup to Boules court,
Scale @ 1:20

Rev.	Date	Note
00	000-00-00	00

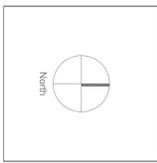

General Notes

Doyle & O'Traigh
Landscape Architecture

Project Name: Jacobs Island SHD
Status: Planning
Project No: 21-036
Scale: 1:20
Date: 15/09/2022

Drawing Name: Landscape Elements Surface Finish Details 02
Drawing No: LD-06-PP
Revision No: 00
Drawn By: KGR
Checked By: DOT

Lead Designer: Daniel O'Traigh
Designer: Daniel O'Traigh
Author: Daniel O'Traigh

Office Address: 100-100 St. James's Street, Dublin 2
Contact: +353 1 454 5555
Email: info@doyleandotraigh.com