



SITE SECTION A-A
SCALE 1:500




SITE SECTION B-B
SCALE 1:500

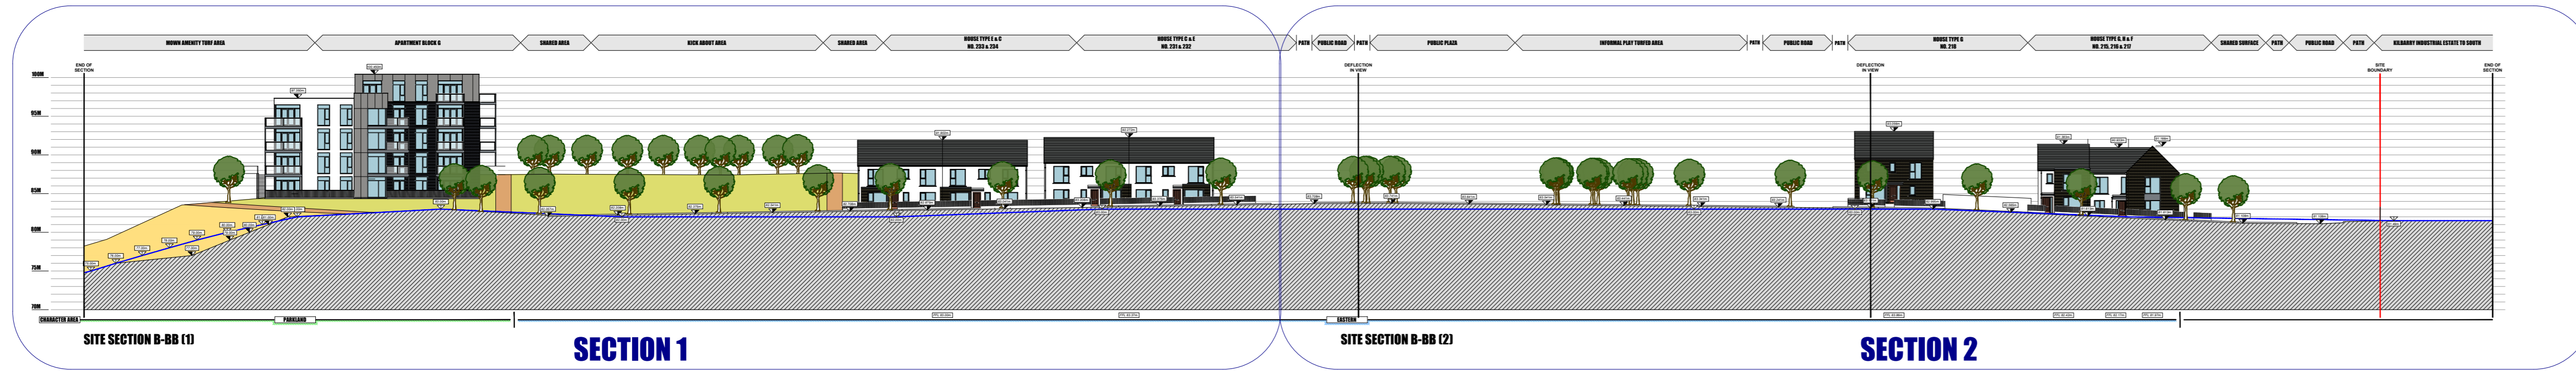

SITE SECTION E-E
SCALE 1:500

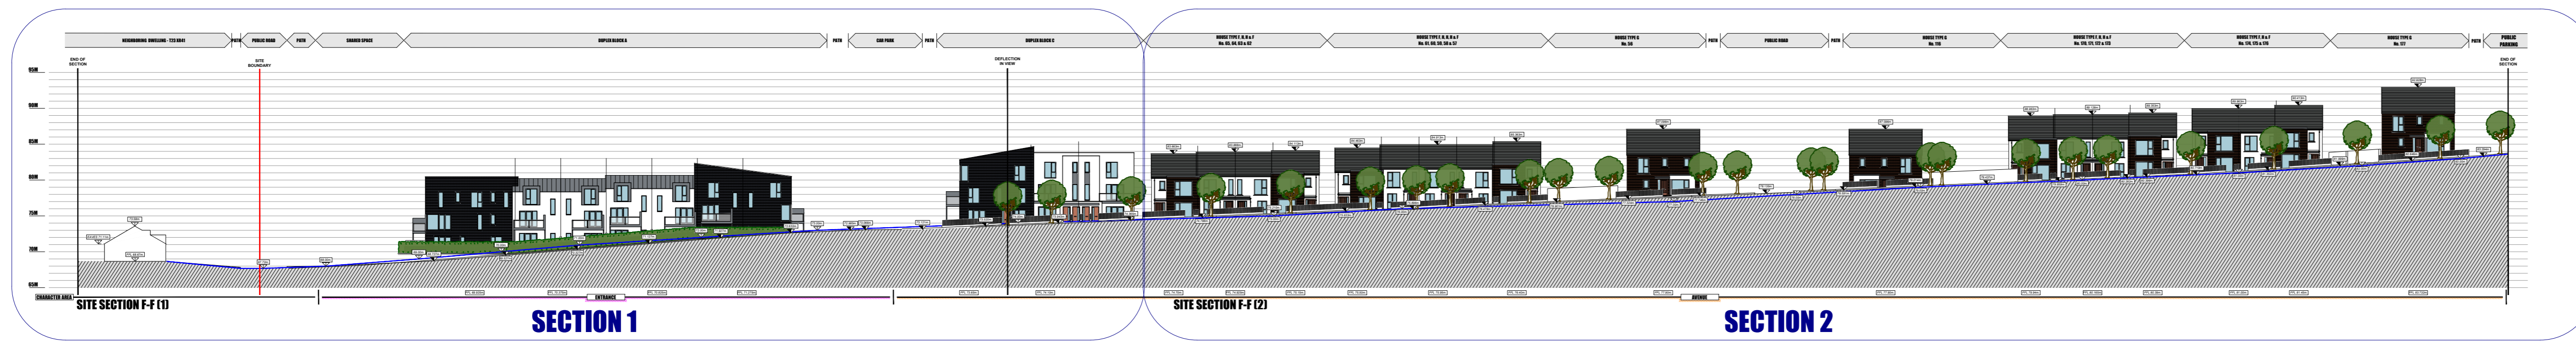


SITE SECTION F-F
SCALE 1:500

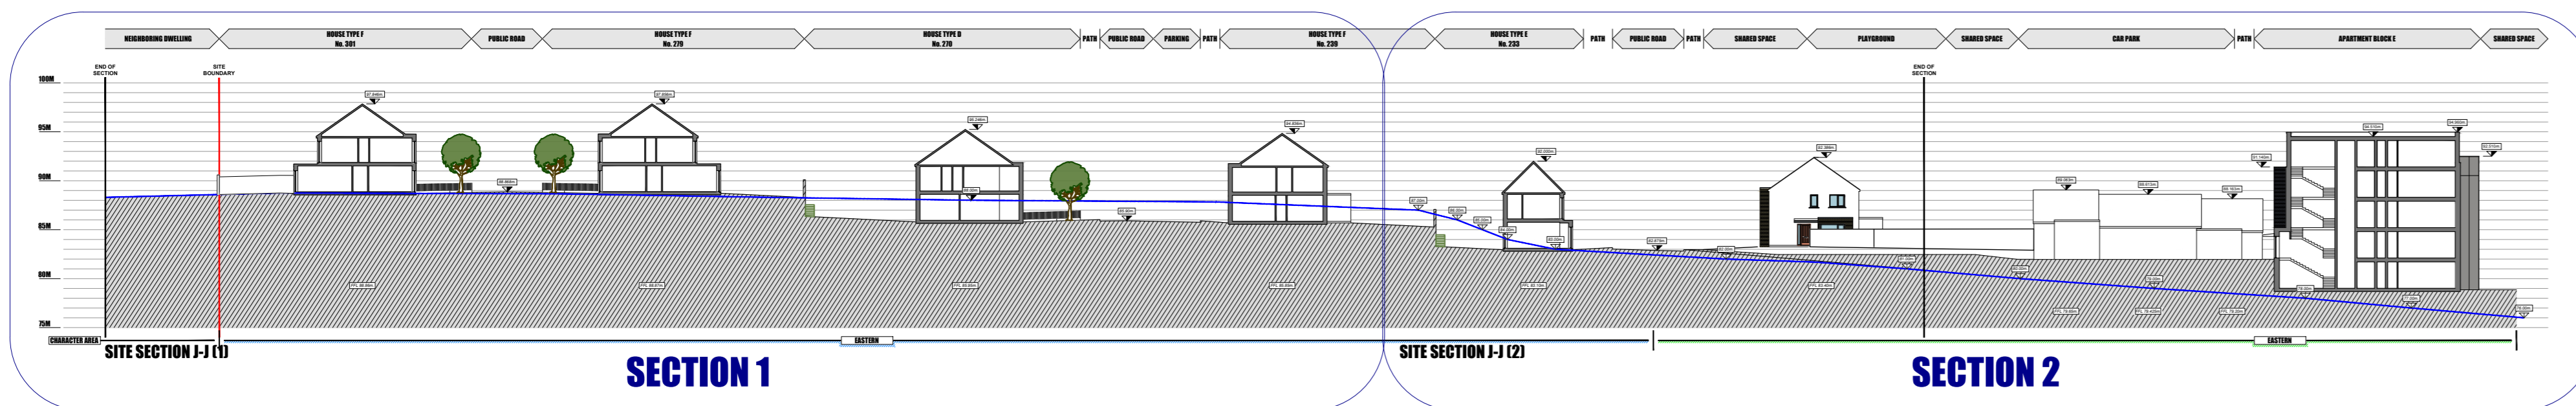

SITE SECTION J-J
SCALE 1:500



SITE SECTION K-K
SCALE 1:500

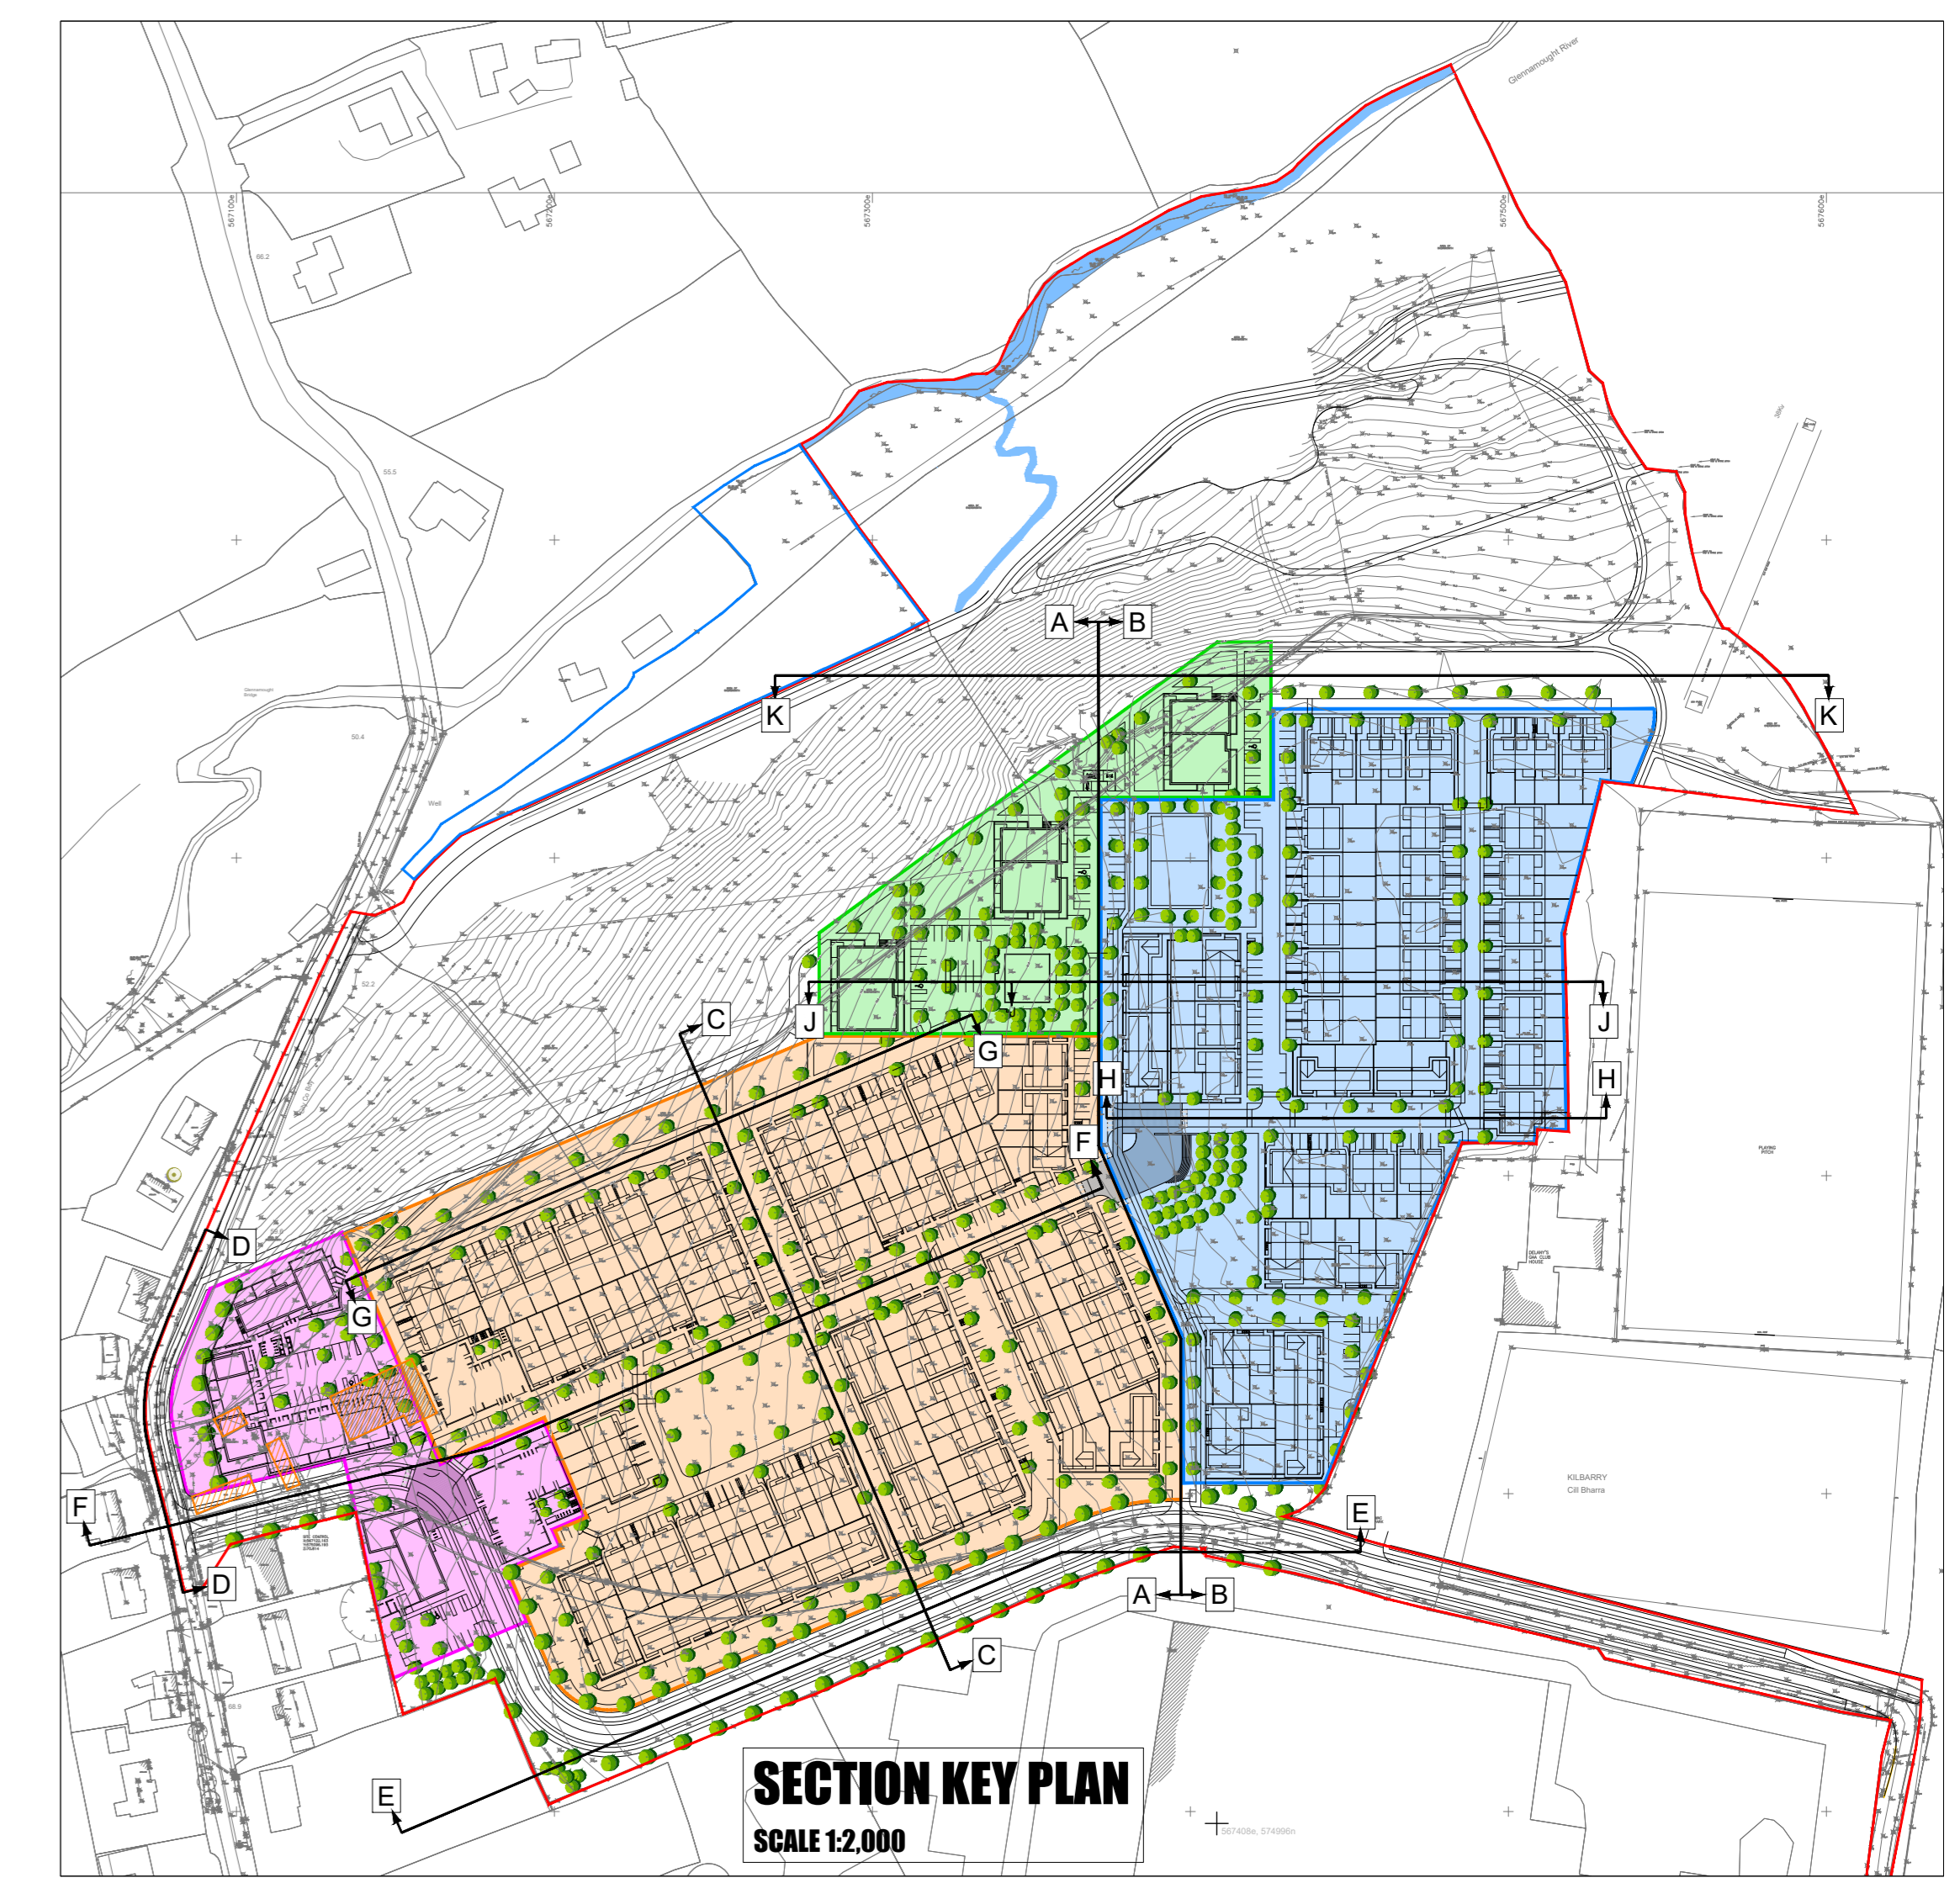

NO.	REVISION/REMARKS	DATE	BY
1	ISSUED FOR TENDERS		

IMPORTANT TO BE READ
 THIS DRAWING IS COPYRIGHT © DOYLE MCDONOUGH NASH ARCHITECTS. ALL RIGHTS RESERVED. NO PART OF THIS DRAWING IS TO BE REPRODUCED OR TRANSMITTED IN ANY FORM OR BY ANY MEANS, ELECTRONIC OR MECHANICAL, INCLUDING PHOTOCOPYING, RECORDING, OR BY ANY INFORMATION STORAGE AND RETRIEVAL SYSTEM, WITHOUT THE WRITTEN PERMISSION OF DOYLE MCDONOUGH NASH ARCHITECTS. THE CLIENT'S RESPONSIBILITY IS TO OBTAIN ALL NECESSARY APPROVALS AND PERMITS FROM THE RELEVANT AUTHORITIES. 

Doyle McDonough Nash
 Architects
 21 PARKA HILL CORK T. 0214318371 E. info@doylemcdonoughnash.com

CORK COUNTY GAA BOARD

RESIDENTIAL DEVELOPMENT AT KILBARRY, CORK

SITE SECTIONS SPLIT SECTION KEY

Scale	1:1000@A0	1:1000	1:1100	1:1200	1:1300	1:1400	1:1500
Sheet	1	2	3	4	5	6	7