

PERVIOUS PAVING BLOCKS -LAYING COURSE (6mm AGGREGATE) -FILTER GEOTEXTILE -350mm of 4/20mm and 4/40mm COARSE GRADED AGGREGATE — — GEOTEXTILE BROUGHT UP TO TOP OF HAUNCHED KERB AND CUT OFF FLUSH WITH SURFACE OF BLOCKS. CAPPING LAYER TO CLAUSE 613 IF REQUIRED (TYPICALLY 150mm,— DEPTH TO BE CONFIRMED ON SITE). — 110mmØ OUTLET PIPE SET 50mm ABOVE BASE — FIN DRAIN CONNECTED TO OUTLET PIPE TYPICAL PERMEABLE PAVING OUTFALL DETAIL MEMBRANE TO BE SEALED AROUND PIPE USING TOP HAT SEAL Scale: 1:25

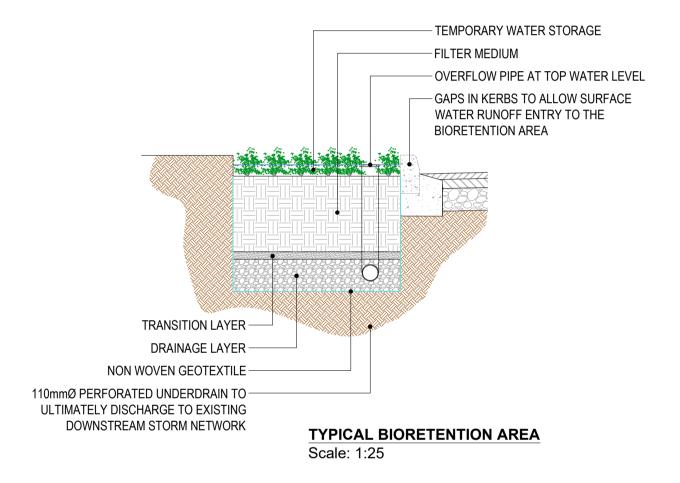

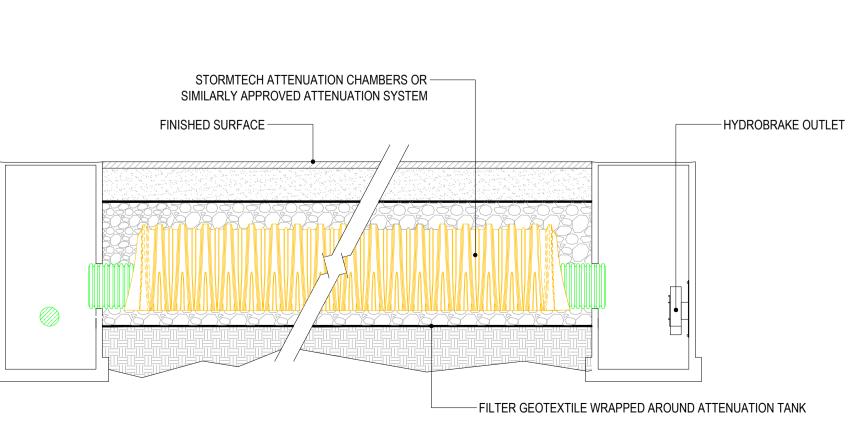

TYPICAL ATTENUATION TANK Scale: 1:50

CLEAN ANGULAR AGGREGATE — TYPICAL TREE PIT DETAIL Scale: 1:25

DUCTILE TREE GRILL (WHERE SOFT — LANDSCAPING NOT POSSIBLE)

INLET GRATE —

— GEONET LAID OVER ROOTSPACE STRUCTURE

- HIGHLY PERMEABLE

ENGINEERED SOIL

(OR SIMILAR APPROVED)

110mmØ PERFORATED PIPE

All drawings remain the property of the Consultants.

BIM QUALITY SHEET NO.: PIM-JBB-00-XX-TP-Z-0003

This drawing and any design hereon is the copyright of the Consultants and must not be reproduced without their written

P01 S3 Issued for Planning DOB TF 27.06.22 Rev. Suit. Description Drawn Ch'kd Date

CORK COUNTY GAA BOARD



3 Eastgate Road, Eastgate tel +353 21 475 7800 Business Park, Little Island, web www.jbbarry.ie Co. Cork, Ireland email cork@jbbarry.ie

STRATEGIC HOUSING DEVELOPMENT AT KILBARRY

PROPOSED SUDS LAYOUT

Drawn by :	DOB		Date :	27.0	6.22
Checked by :	RS		Date :	27.06	5.22
Approved by :	TF		Date :	27.06	5.22
Internal Project	ct REF :	JBB: 19215			
Scales: A	SHOW	N			
Stage: PL	ANNING	}			
Drawing No.: 19215-JBB-00-XX-DR-C-04005			Revision P01	Suitability Code	