




Elevation B-B Swords Road  
SCALE: 1:200



Elevation C-C Santry Avenue  
SCALE: 1:200

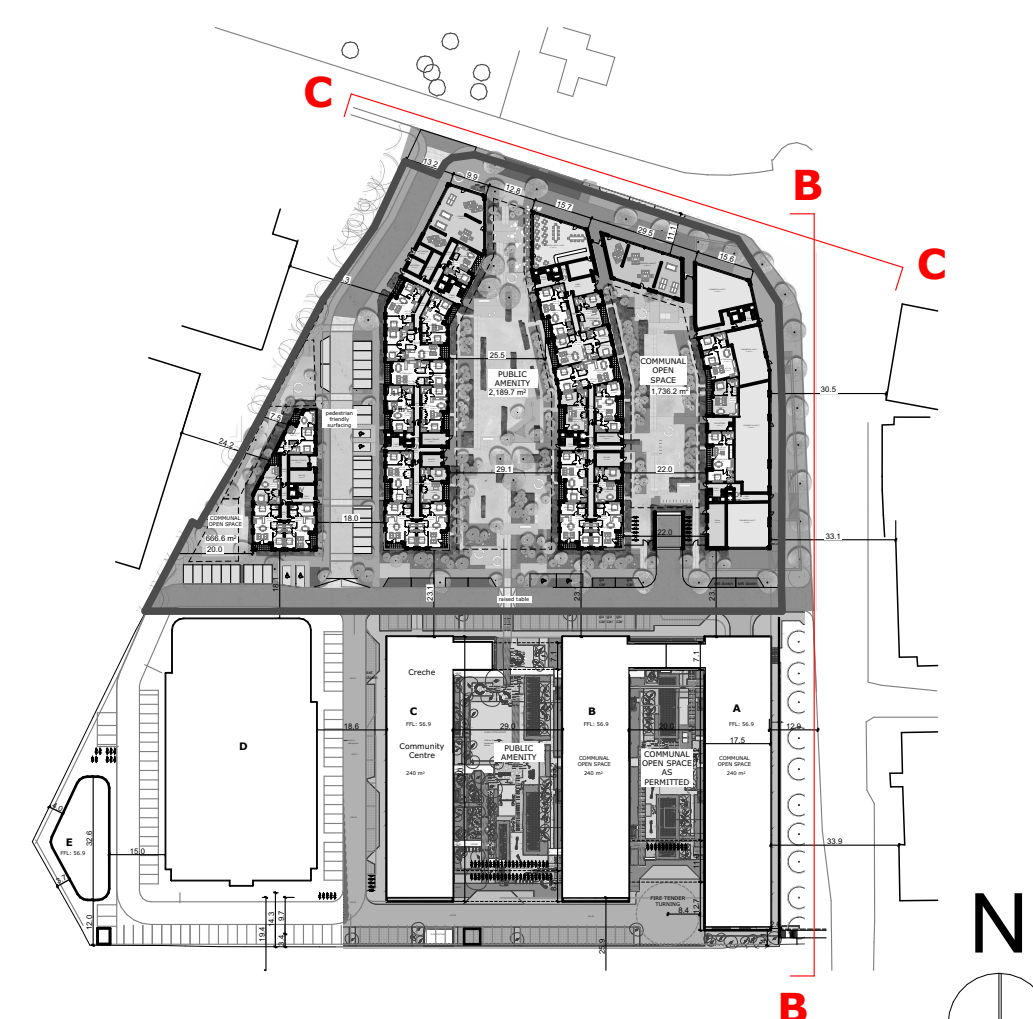

KEY PLAN

	<b>Planning Drawings</b>			
	Drawing Name: <b>Santry Avenue SHD, Santry, Dublin 9</b>	Drawing No: <b>D1809.P29</b>	Date: <b>16/07/2021</b>	Status: <b>PLANNING SET</b>
<small>           DAVEY + SMITH ARCHITECTS: 15/15 THE SEAPORT BUILDING, 44-46 GLOYNOR ROAD, GLOYNOR, DUBLIN 11 PH: 01 2475781 EMAIL: info@daveyandsmith.com   WEB: www.daveyandsmith.com            PROJECT: Santry Avenue SHD, Santry, Dublin 9            DRAWING NAME: Contiguous Elevations            DATE: 16/07/2021            STATUS: PLANNING SET            REVISION:         </small>				