
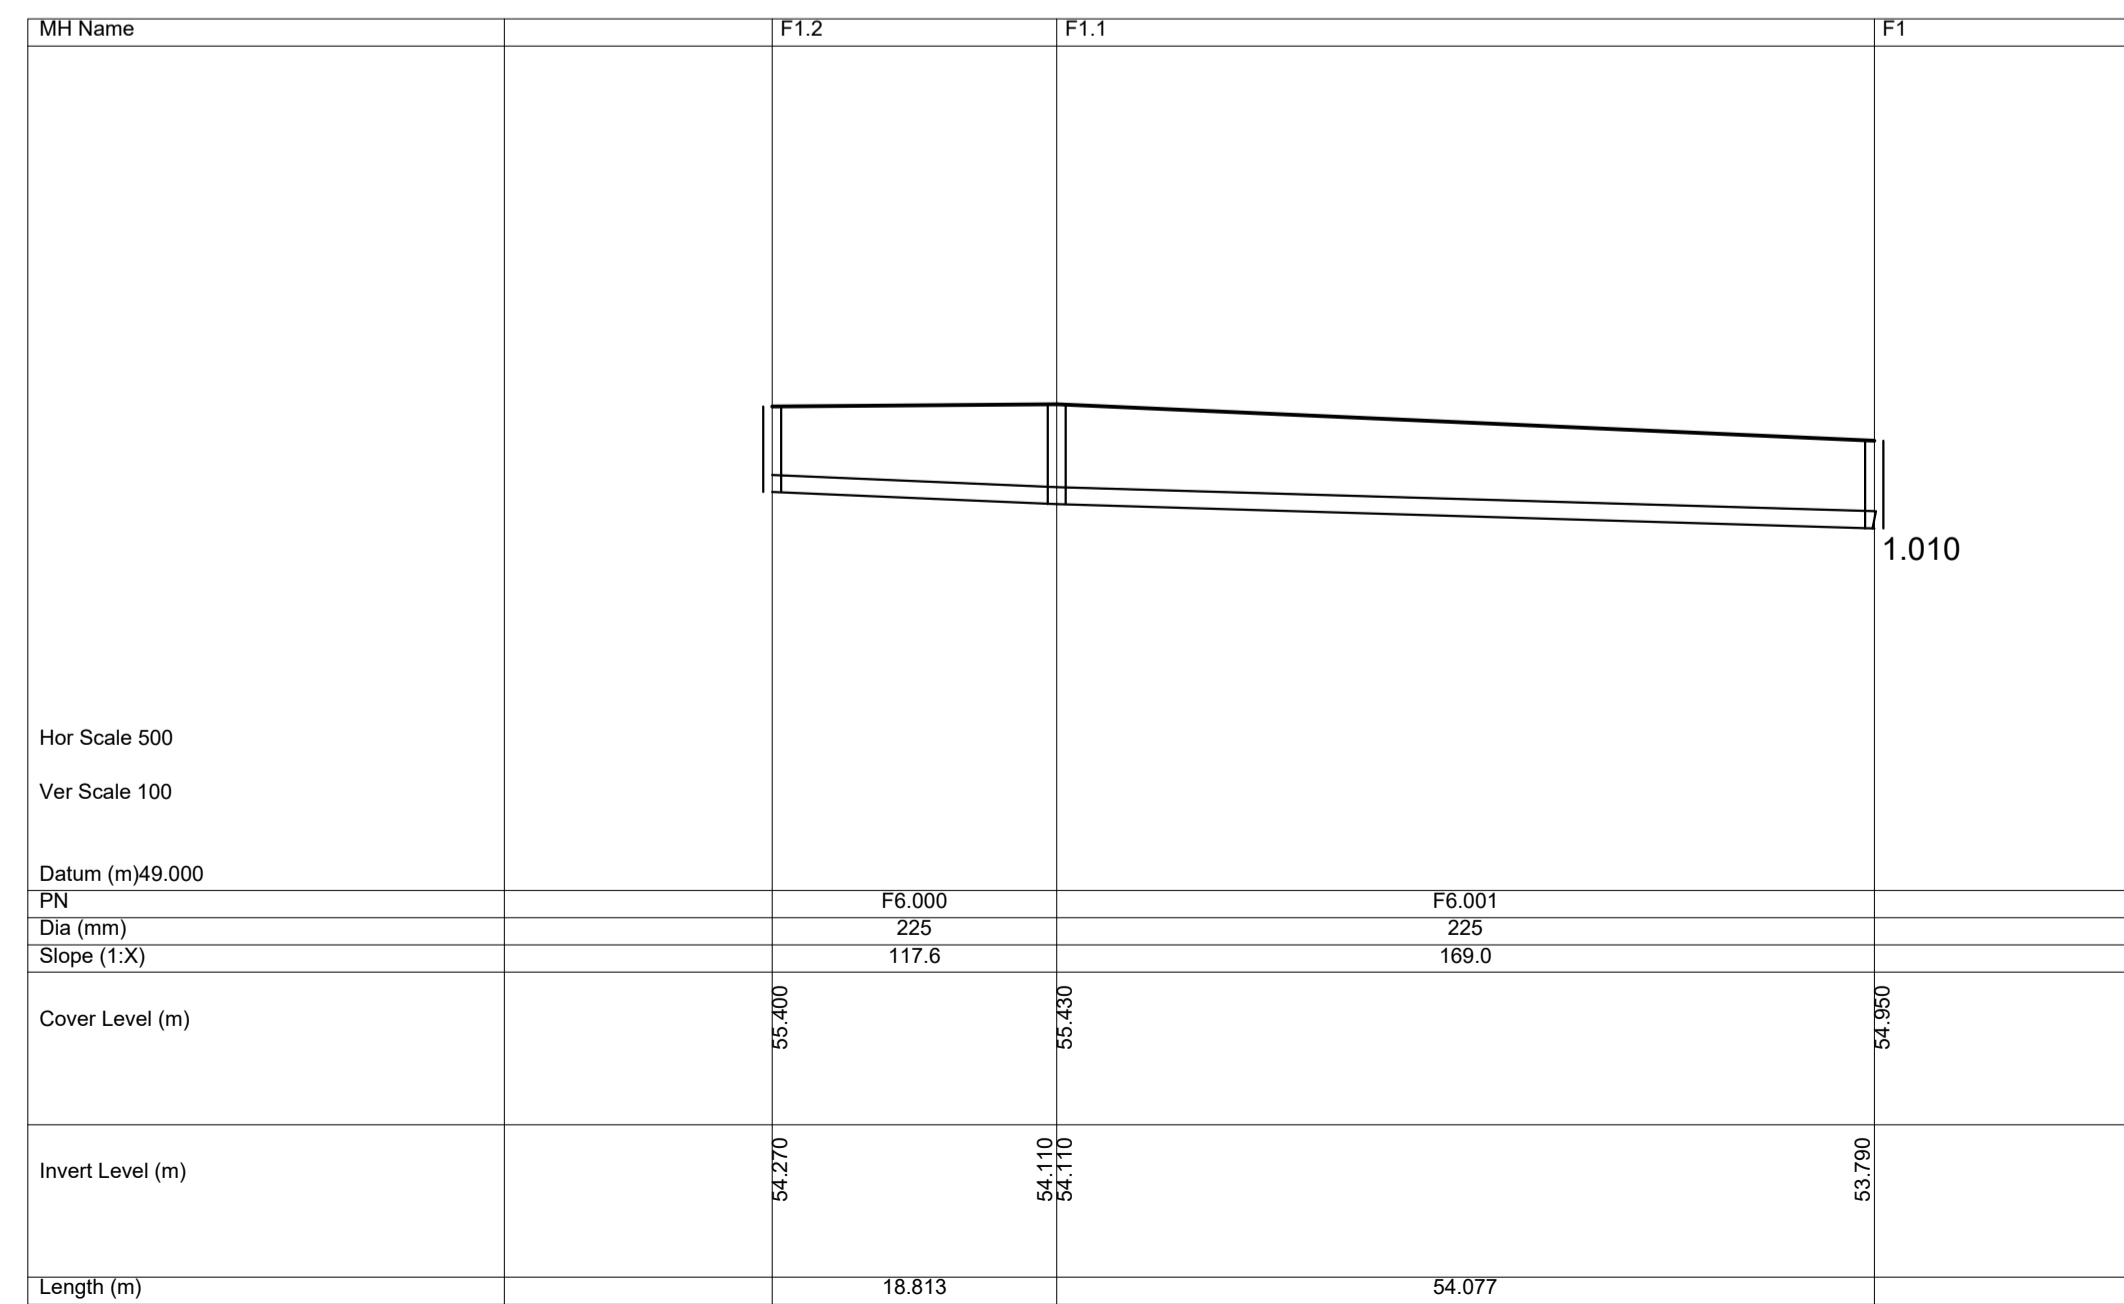
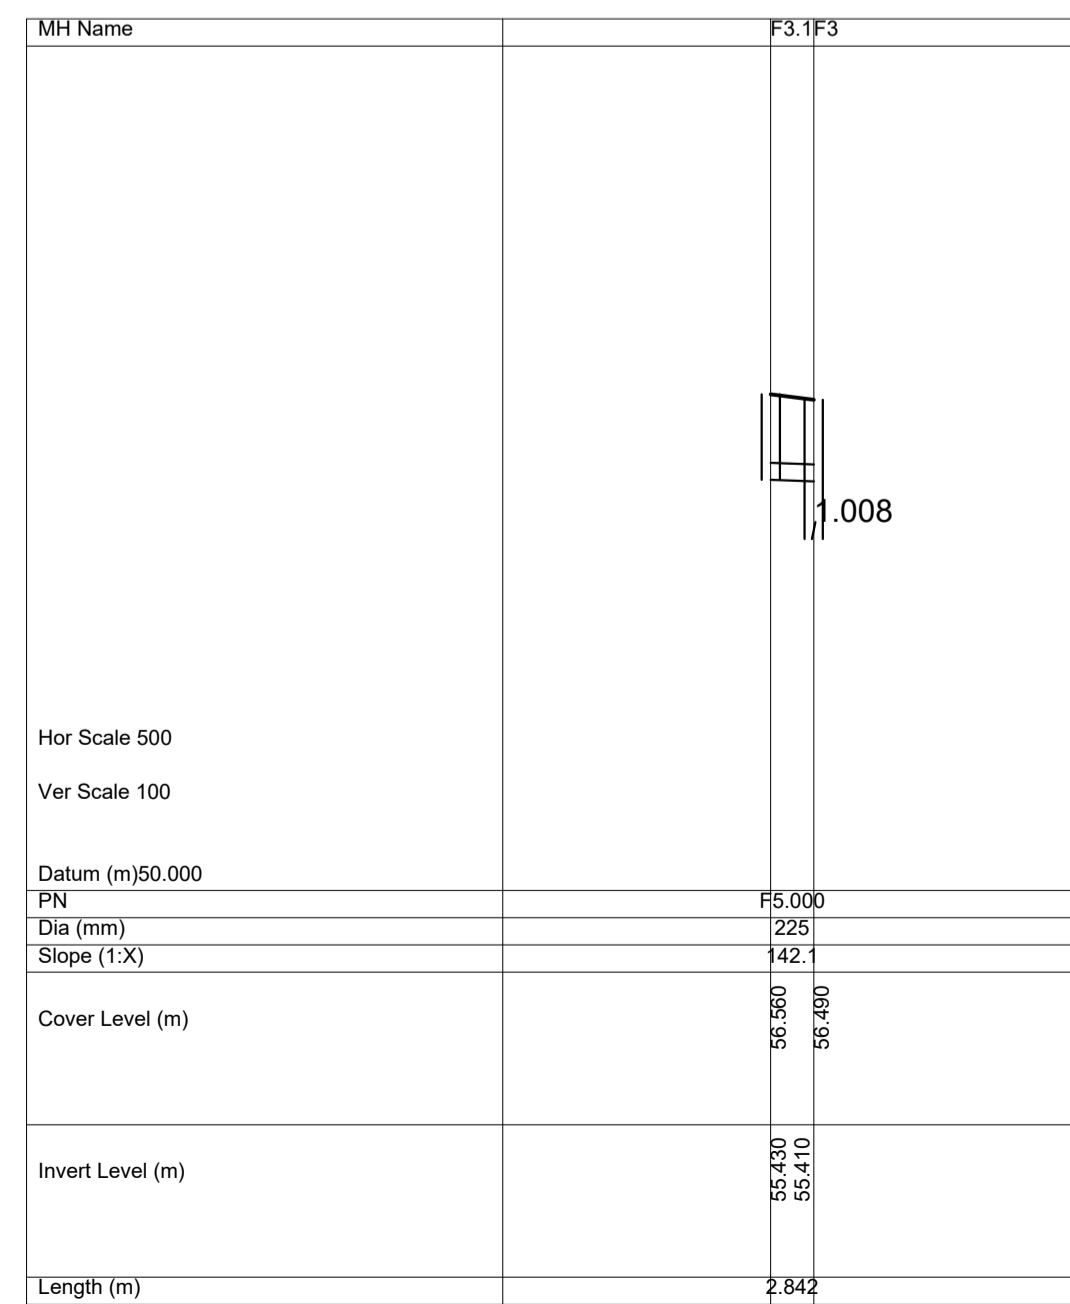
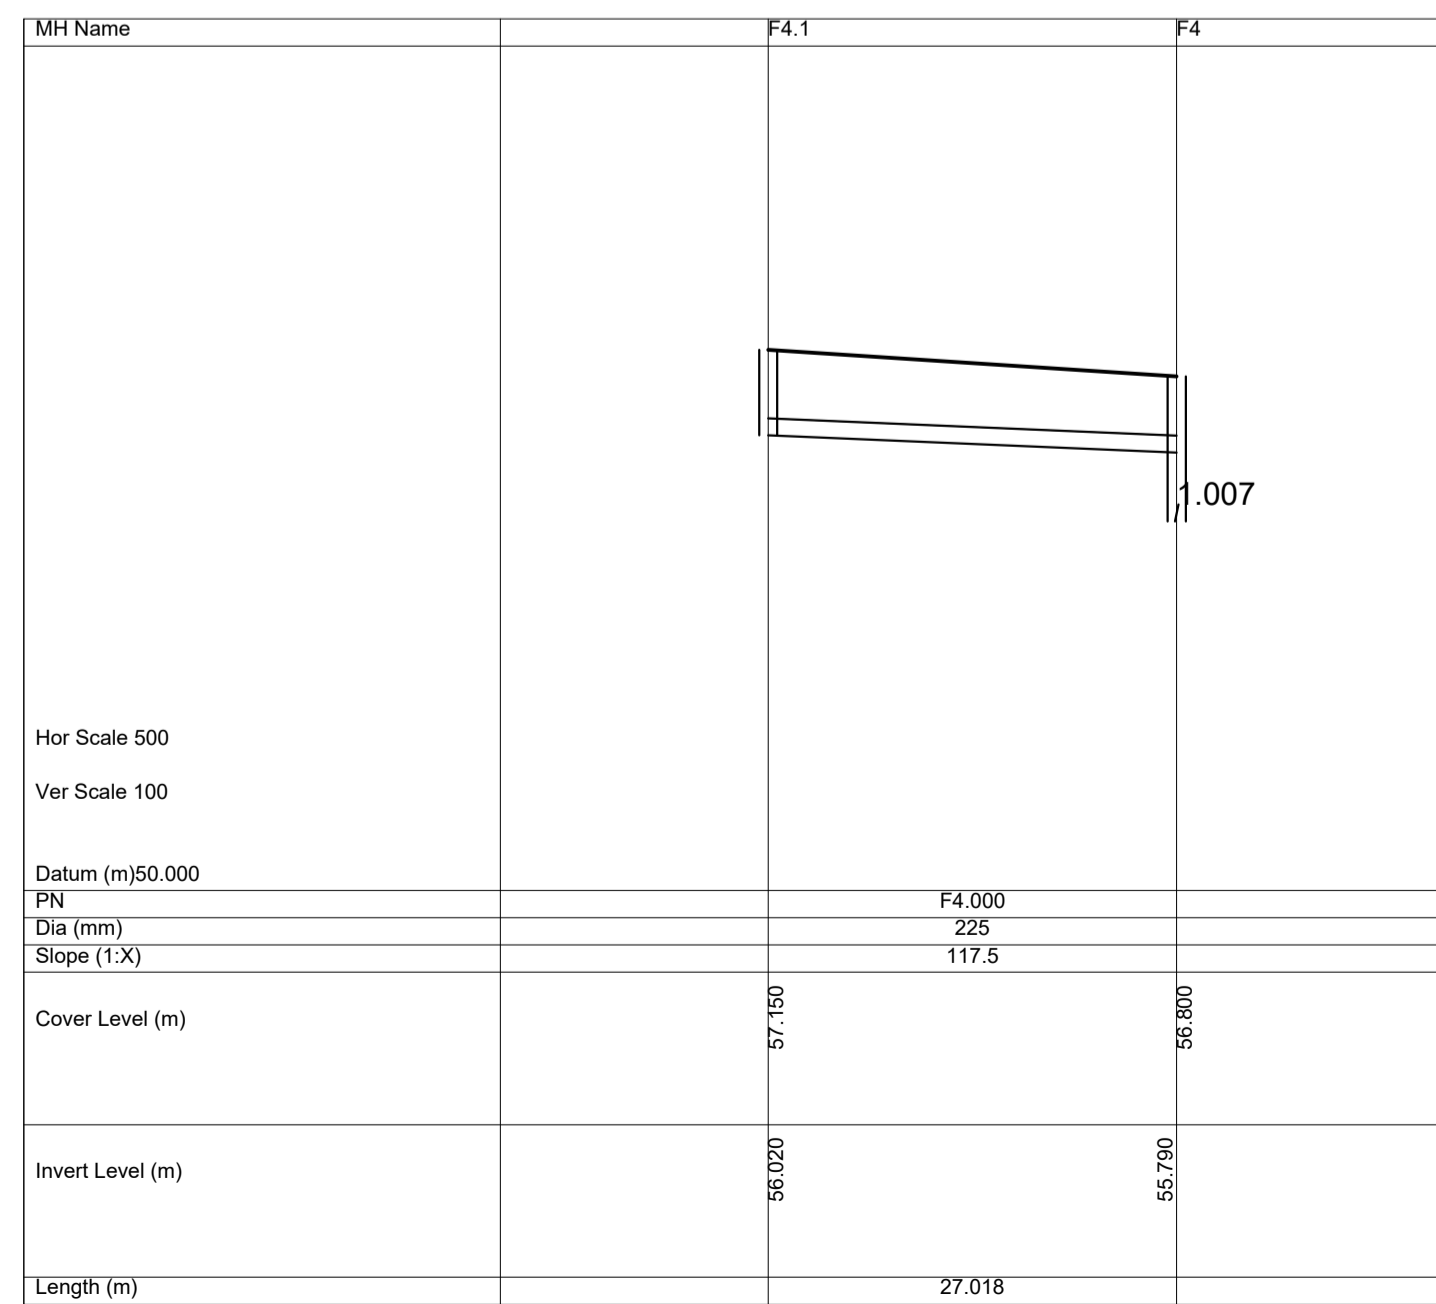
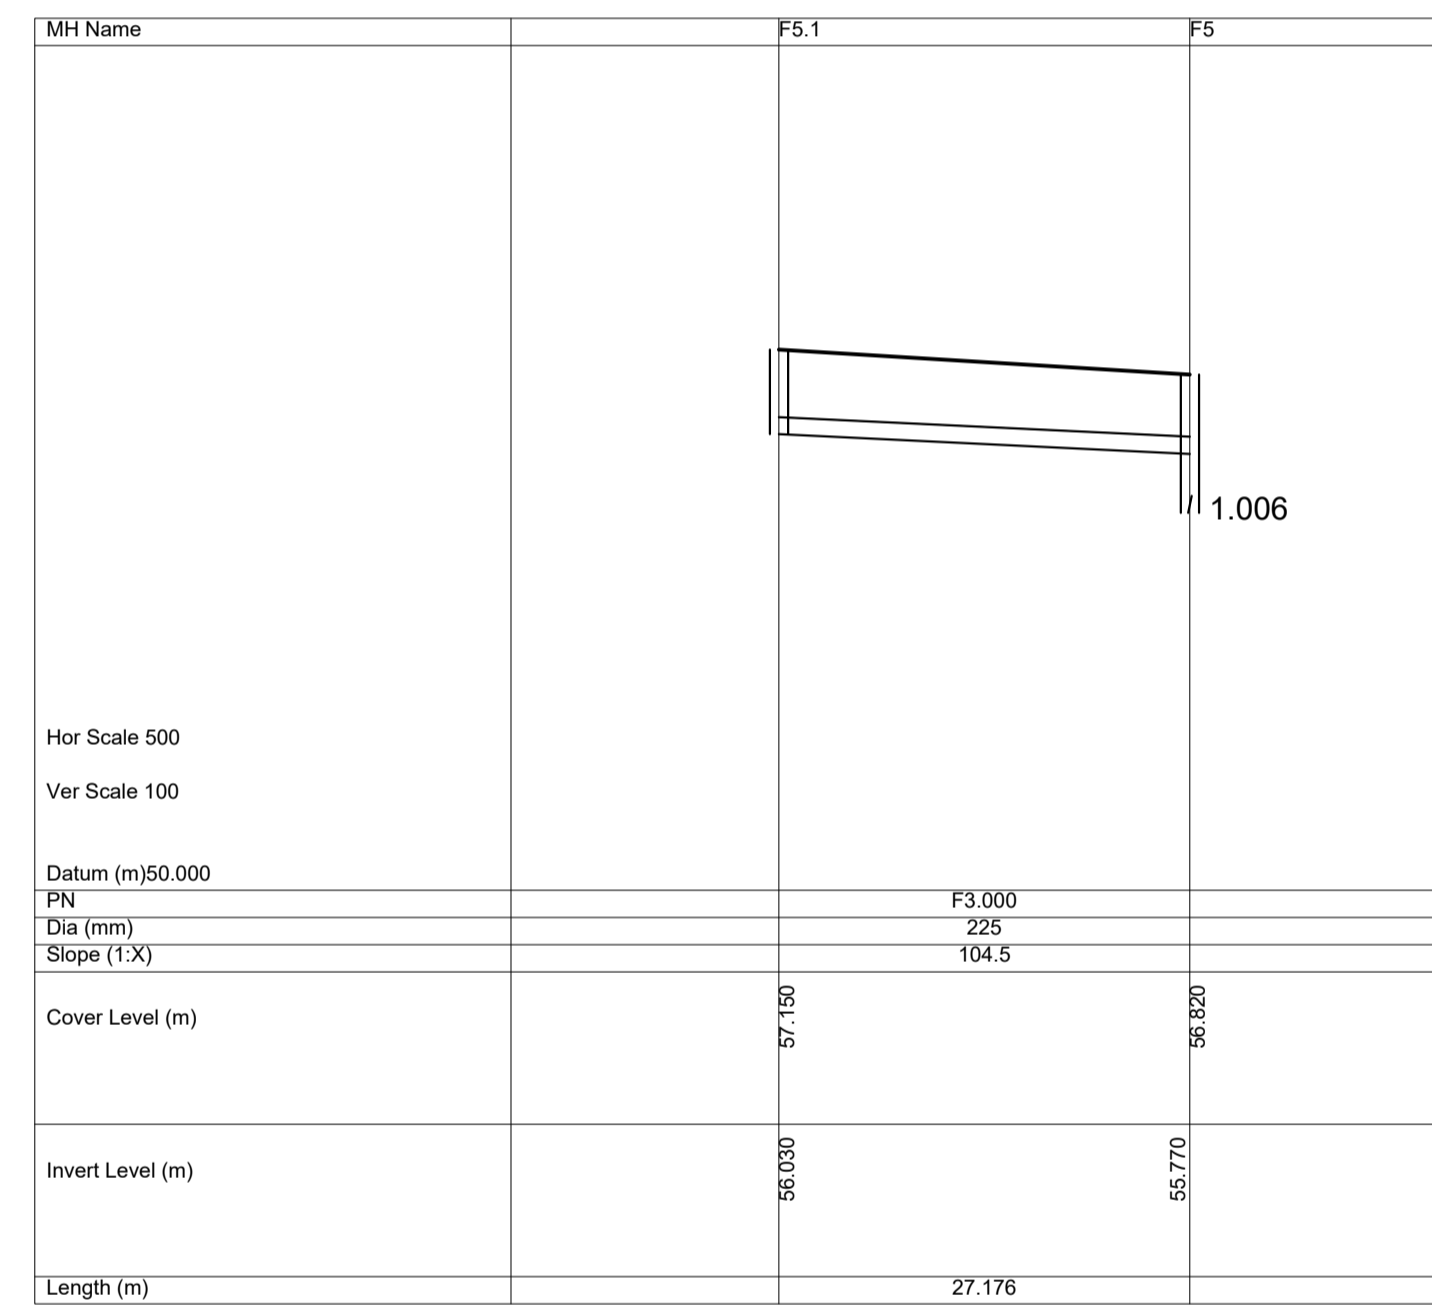
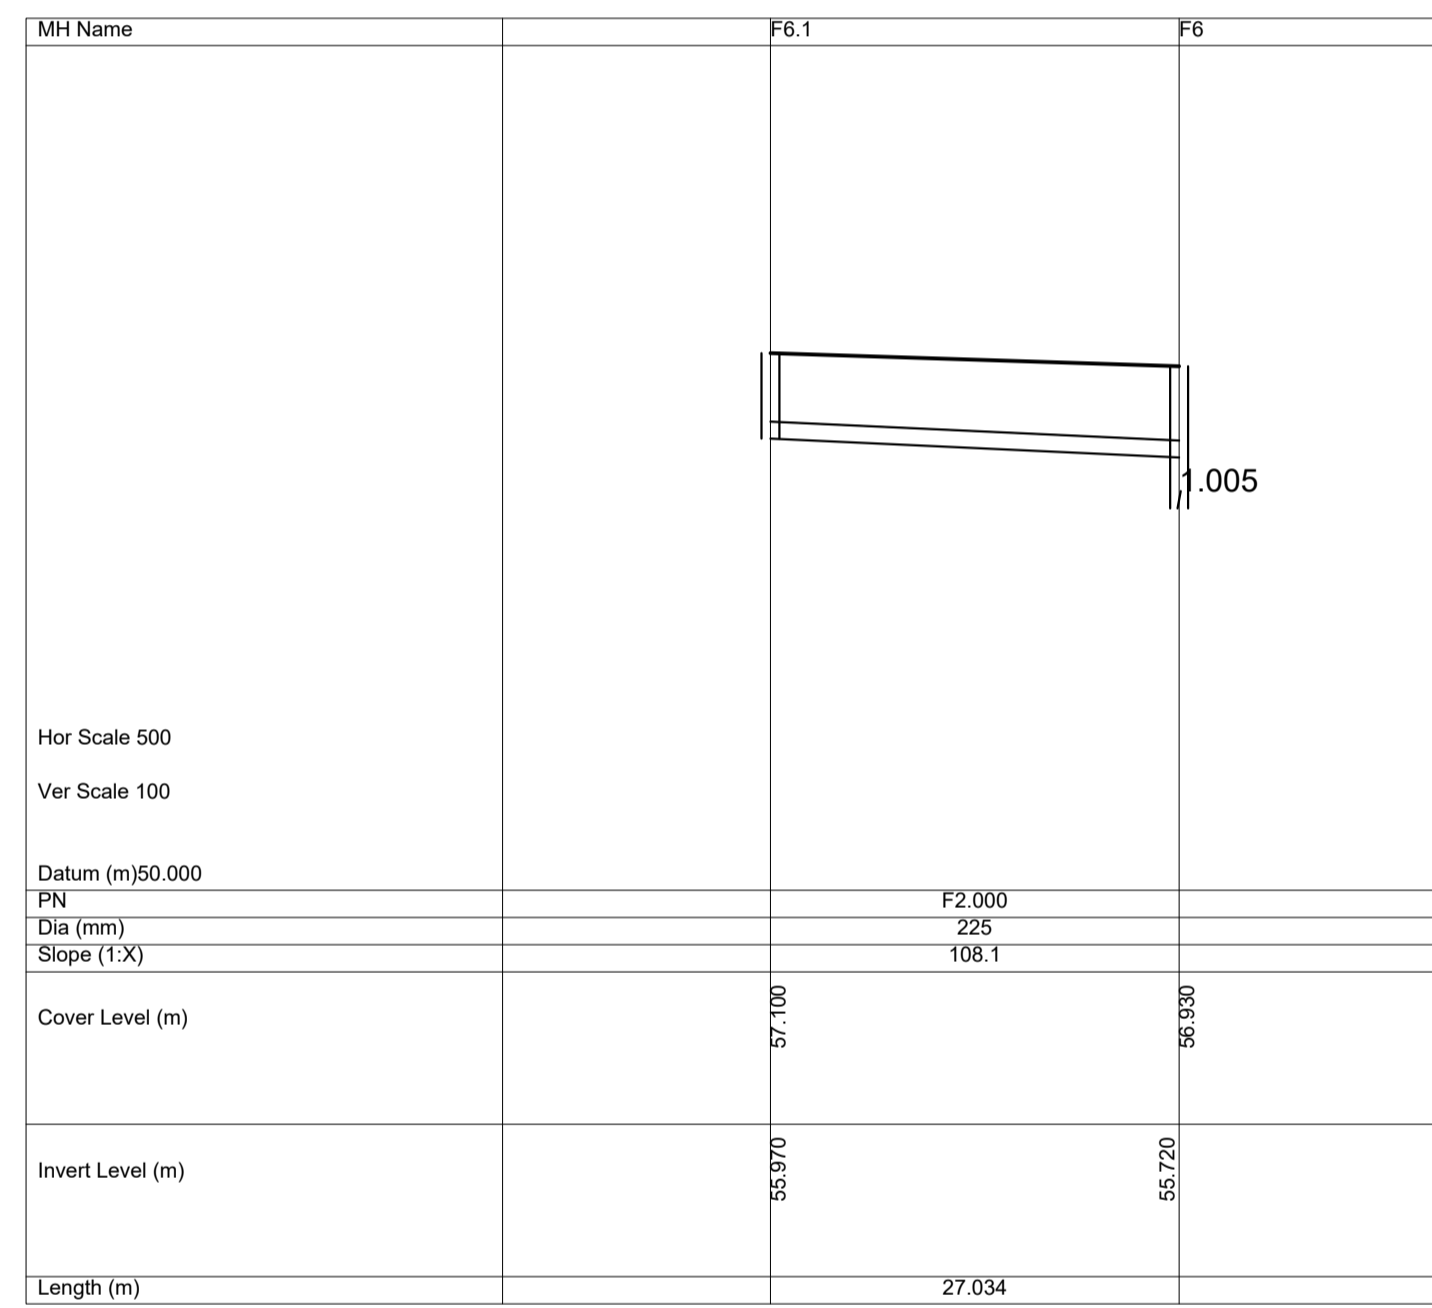


ON ORIGINAL  
 © COPYRIGHT OF THIS DRAWING IS RESERVED BY DBFL CONSULTING ENGINEERS. NO PART SHALL BE REPRODUCED OR TRANSMITTED WITHOUT THEIR WRITTEN PERMISSION.  
 NO CHANGES OF WHATSOEVER NATURE ARE TO BE MADE TO ANY DETAILS SET OUT OR CONTAINED IN ANY DBFL SPECIFICATIONS OR DRAWINGS UNLESS THE EXPRESS CONSENT HAS BEEN OBTAINED IN ADVANCE, IN WRITING, FROM DBFL.

- NOTES:
- ALL DRAWINGS TO BE CHECKED BY CONTRACTOR ON SITE AND ENGINEER INFORMED OF DISCREPANCIES BEFORE WORK COMMENCES
  - ALL LEVELS ARE IN METRES AND ARE RELATED TO ORDNANCE DATUM
  - CONTRACTOR SHALL SATISFY HIMSELF AS TO THE ACCURACY OF PAVEMENT LEVELS ON SITE PRIOR TO COMMENCEMENT OF WORKS ON SITE
  - MANHOLE COVER LEVELS ARE TO CONFORM WITH FINISHED ROAD AND PATH LEVELS
  - WHERE COVER TO PIPE IS LESS THAN 1200mm (ROAD/PATH/VERGE) OR 900mm (OPEN SPACE) SURROUND PIPE IN MINIMUM 150mm CONCRETE
  - PUBLIC FOUL WATER SEWERS TO HAVE MINIMUM 750mm COVER

KEY  
 ——— PROPOSED GROUND PROFILE

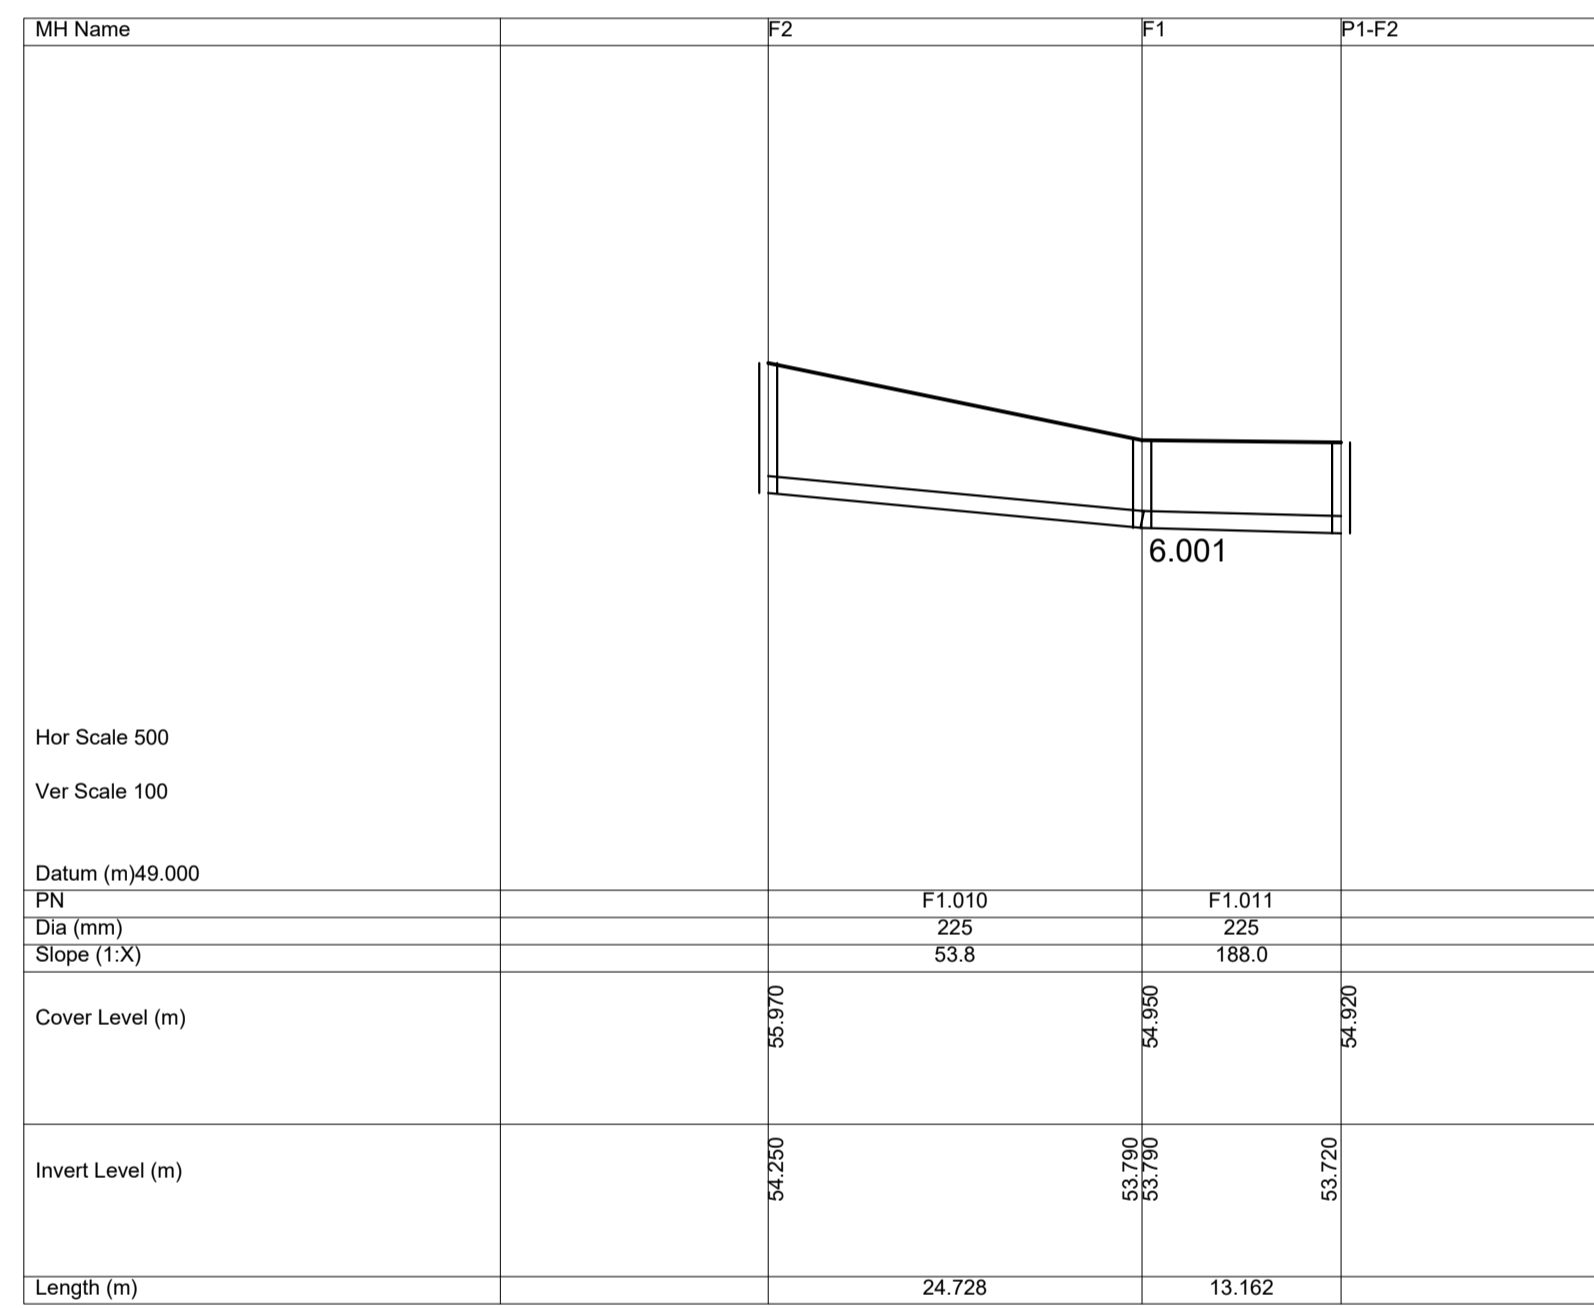

0	10-06-22	ISSUED FOR PLANNING	CDC	LMCL
rev	date	description	by	chkd.
STATUS CODES				
purpose	acceptance			
P3 - PLANNING PERMISSION	S - ISSUED			
DUBLIN OFFICE: Ormond House, Upper Ormond Quay, Dublin 7, D07 W704 PHONE +353 1 450 4000 CORK OFFICE: 14 South Mall, Cork, T12 CT91 PHONE +353 21 2024538 WATERFORD OFFICE: Sala Bó The Atrium, Maritime Gate, Canada Street, Waterford, X91 W028 PHONE +353 51 309 500				
project ref.				
MIXED USE DEVELOPMENT-CHADWICKS. SWORDS ROAD, SANTRY.				
drawing title				
FOUL WATER LONGSECTIONS				
client				
Dwyer Nolan Developments				
designed by	author	scale	sheet size	
LMCL	DCH	AS SHOWN	A1	
drawing no.	revision			
200060-X-92-X-DTM-DR-DBFL-CE-3101	0			