




1:2000 ESB Substation Location Map

NOTE:
Refer to CSEA Consulting Engineers drawings for topographical survey, proposed levels, retaining structures, traffic lighting and drainage details.


Refer to Gannon + Associates drawings for Landscape Layout and details.

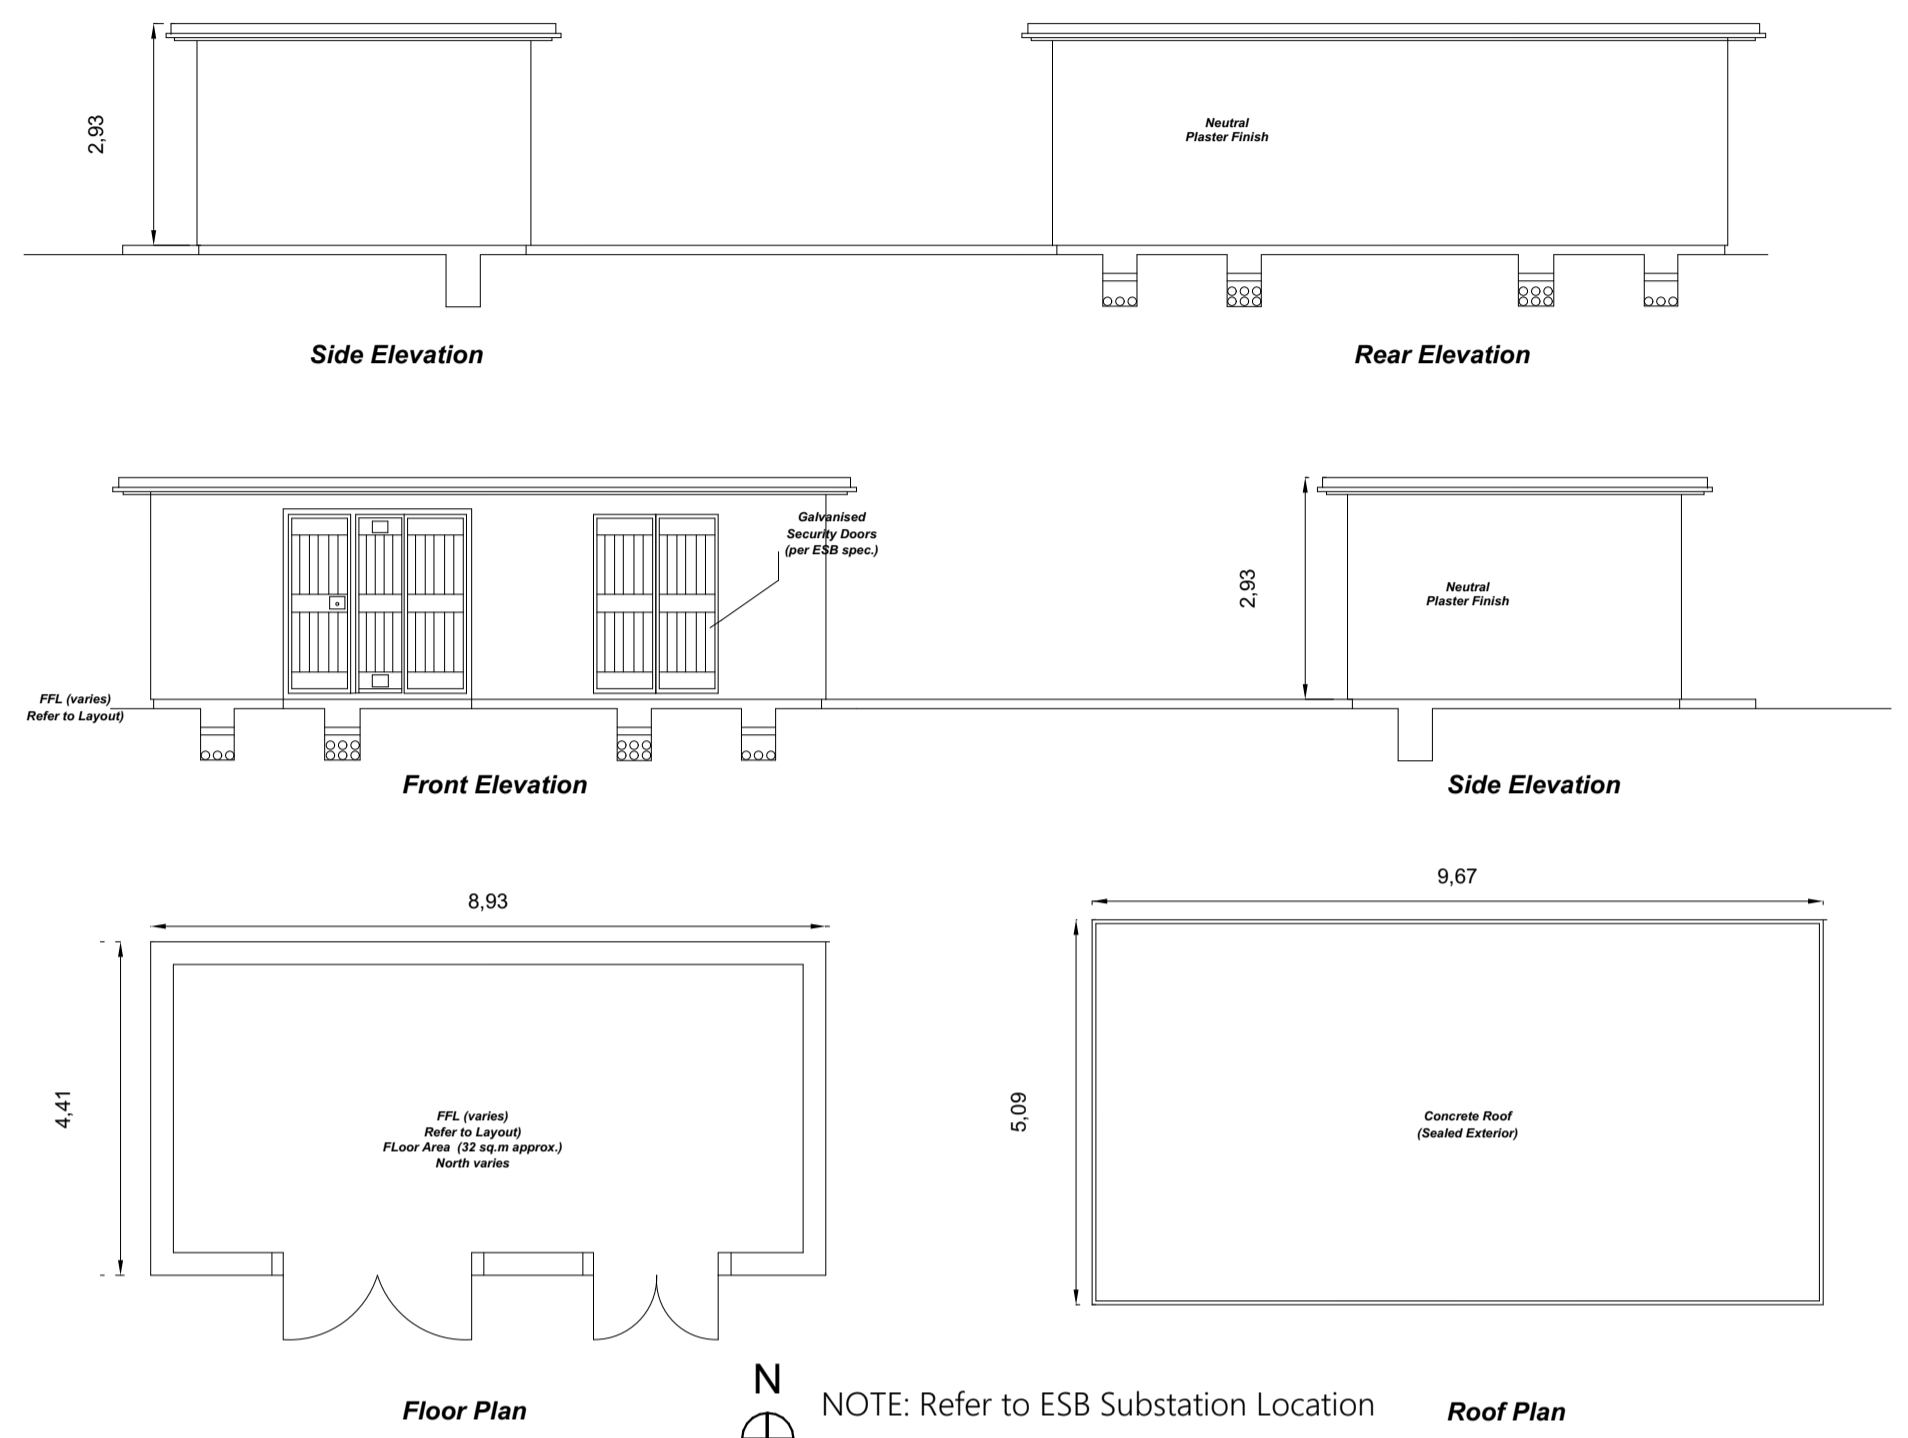

NOTE: Refer to ESB Substation Location Map for North Orientation & Handing

DOUBLE ESB SUBSTATION
SCALE 1:100

DOUBLE ESB SUBSTATION
ENCLOSED

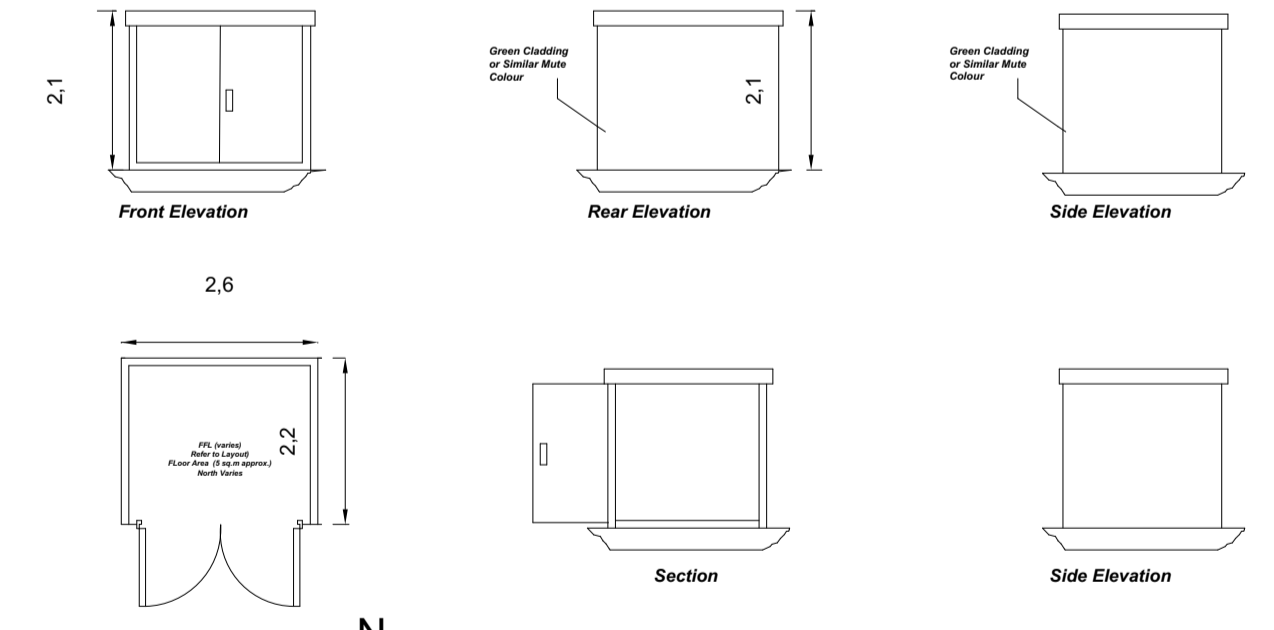

NOTE: Refer to ESB Substation Location Map for North Orientation & Handing

UNIT ESB SUBSTATION
SCALE 1:100

NOTE: Location of substations are indicative and subject to approval by ESB Networks

	Planning Application	
Layout ID: PLA-15	Scale: 1:100, 1:2000	Job No: <Project info>
Project: Barnhill Residential Development	Series: Planning	Date: 19/07/2022
Drawing Name: ESB Substation Detail	Status:	Revisions:

THIS DRAWING TO BE READ IN CONJUNCTION WITH RELEVANT CONSULTANT DRAWINGS - NOTIFY ARCHITECTS OF ANY DISCREPANCIES - CHECK DIMENSIONS ON SITE. USE FIGURE DIMENSIONS ONLY. COPYRIGHT RESERVED FOR DAVEY + SMITH ARCHITECTS LTD.