




1:500 Section A - A




1:200 Section A - A S-01



1:200 Section A - A S-02

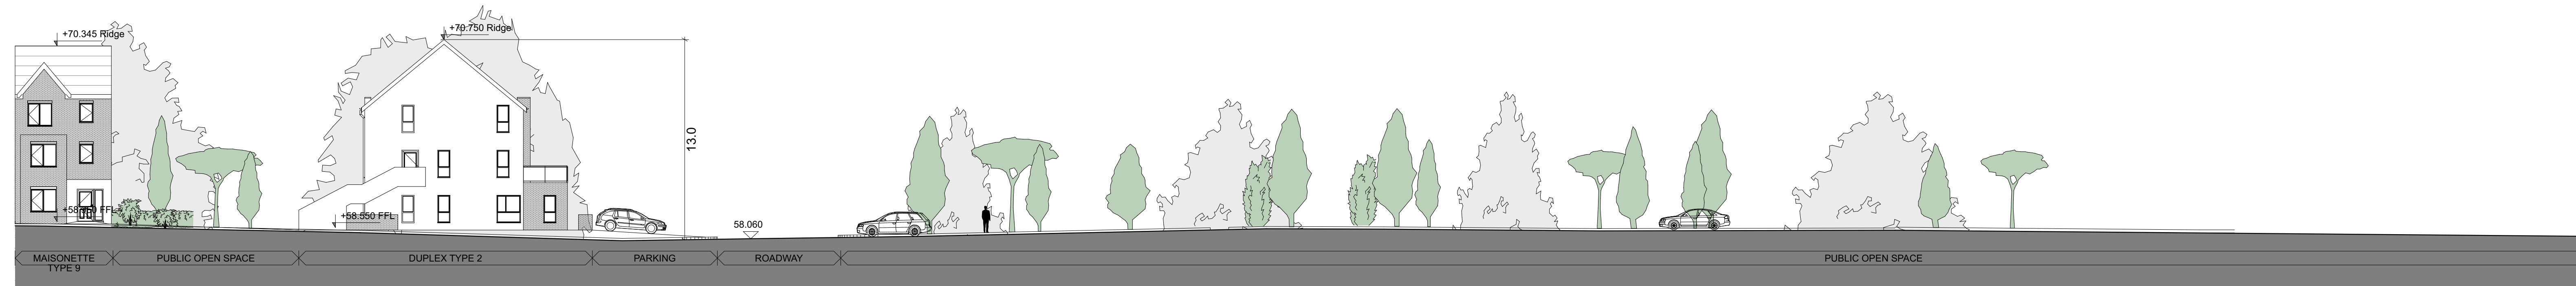

1:200 Section A - A S-03

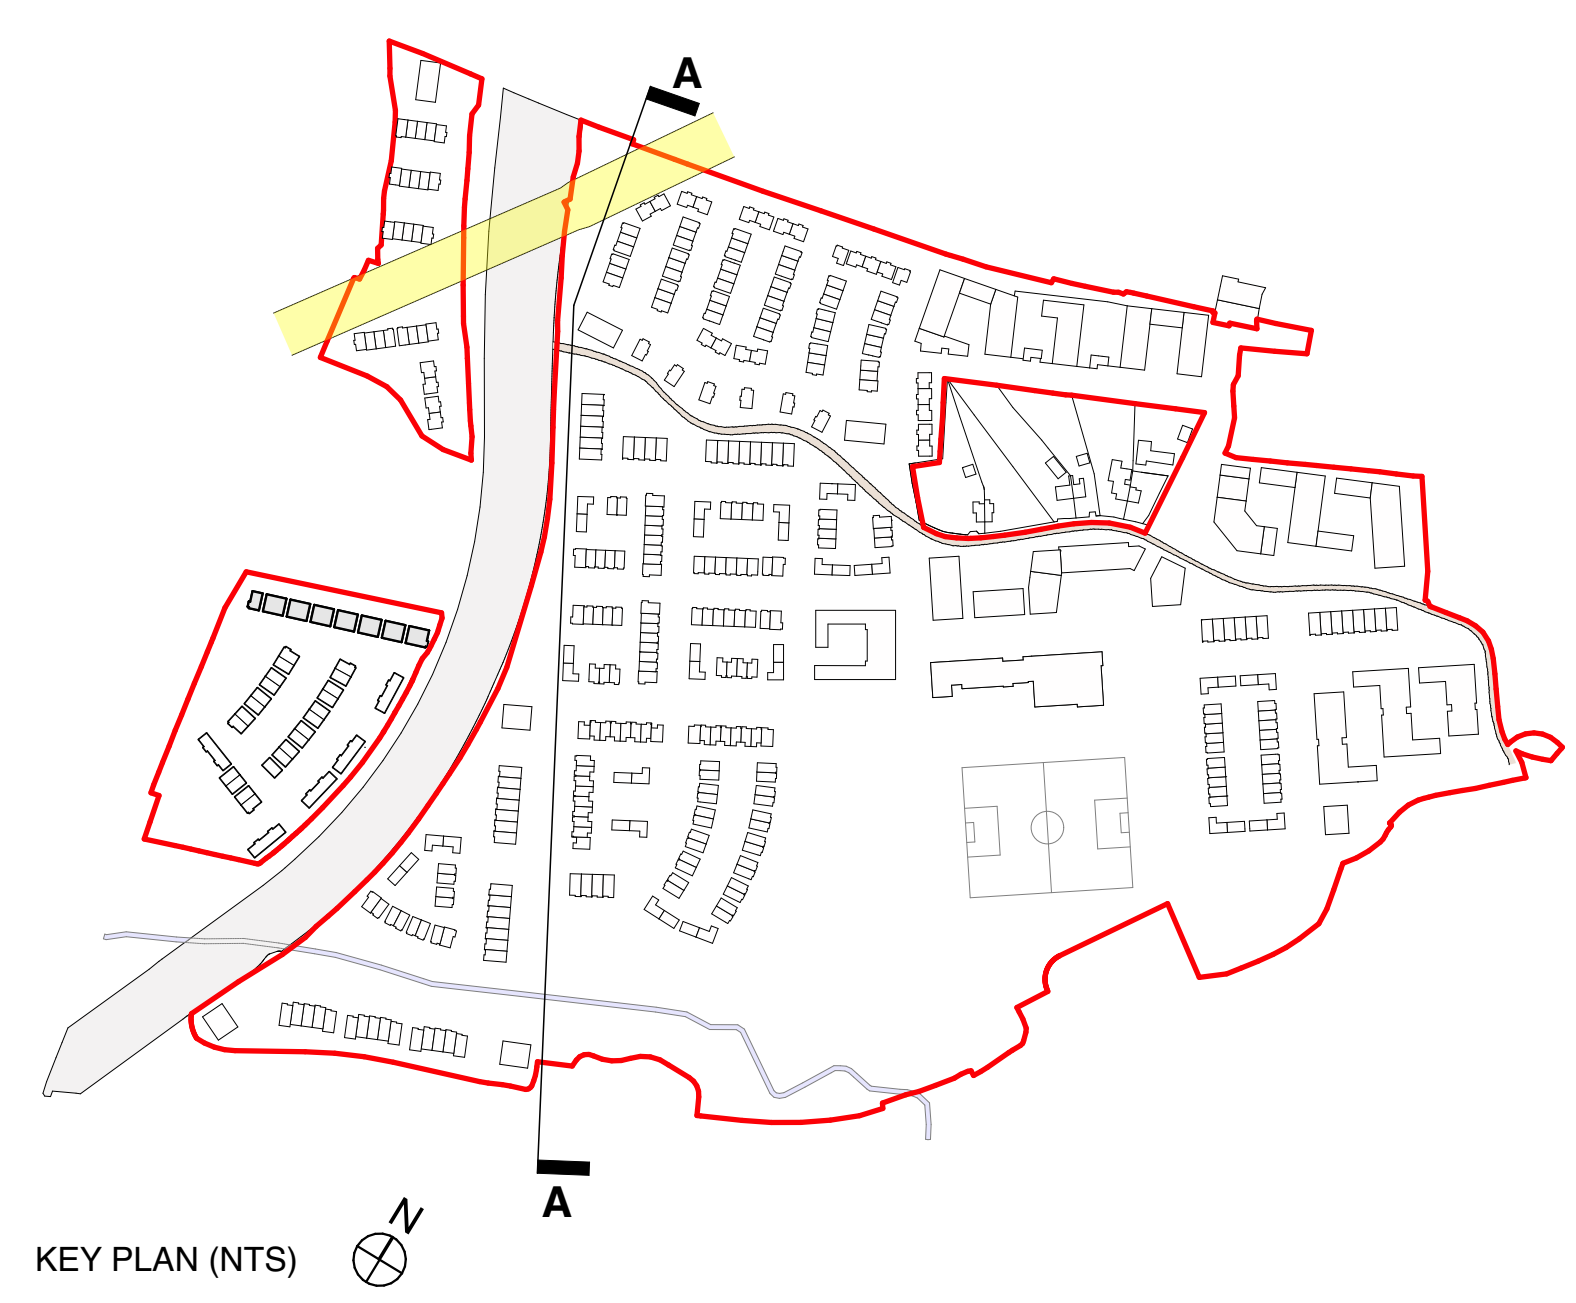

**SITE LAYOUT**  
**BUILDING HEIGHTS**  
 SCALE 1:500

DELPHI ARCHITECTS

**RIAI Planning**

DELPHI ARCHITECTS UNIT 15 THE SEAPONT BUILDING 44-45 CLONTARF ROAD, CLONTARF DUBLIN 3 | PH: 01 2447838 | EMAIL: info@delphiarch.com | WEB: www.delphiarch.com

Layout ID: **PLA-18**

Project: **Barnhill Residential Development**

Drawing Name: **Site Section A - A**

Scale:	1:200/500	THIS DRAWING TO BE READ IN CONJUNCTION WITH RELEVANT CONSULTANT'S DRAWINGS. NOTIFY ARCHITECTS OF ANY DISCREPANCIES. ONLY DIMENSIONS SHOWN. USE FOUR DECIMALS ONLY. COPYRIGHT RESERVED FOR DELPHI ARCHITECTS LTD.
Job No:	<Project info>	
Date:	15/07/2022	
Revision:		