






1:500 Section B - B

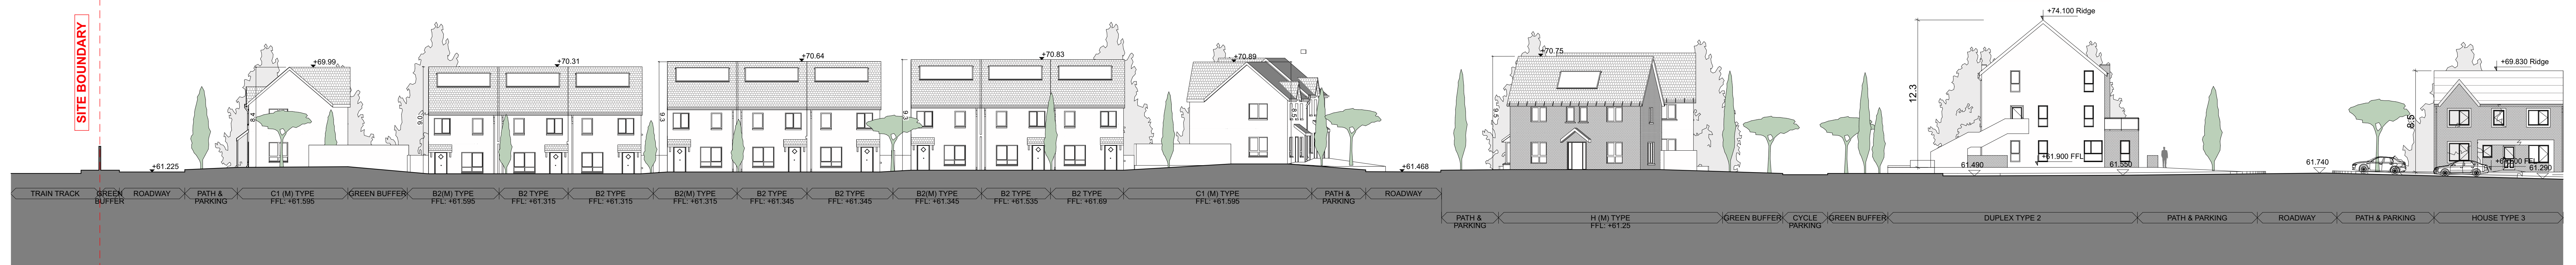


1:200 Section B - B S-01

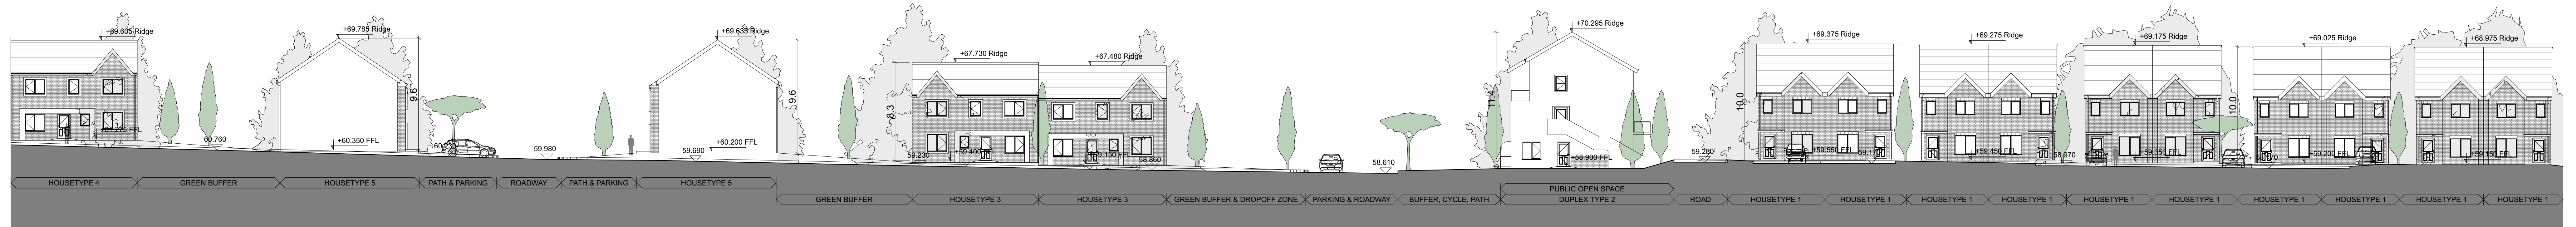

1:200 Section B - B S-02

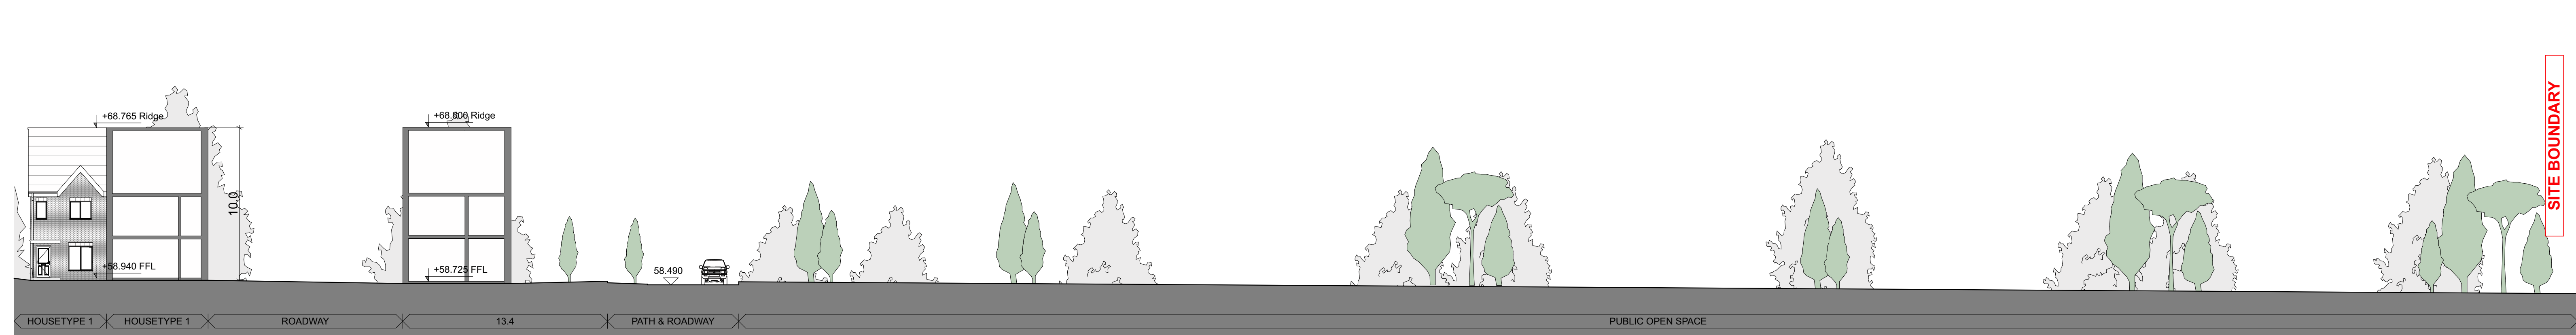

1:200 Section B - B S-03

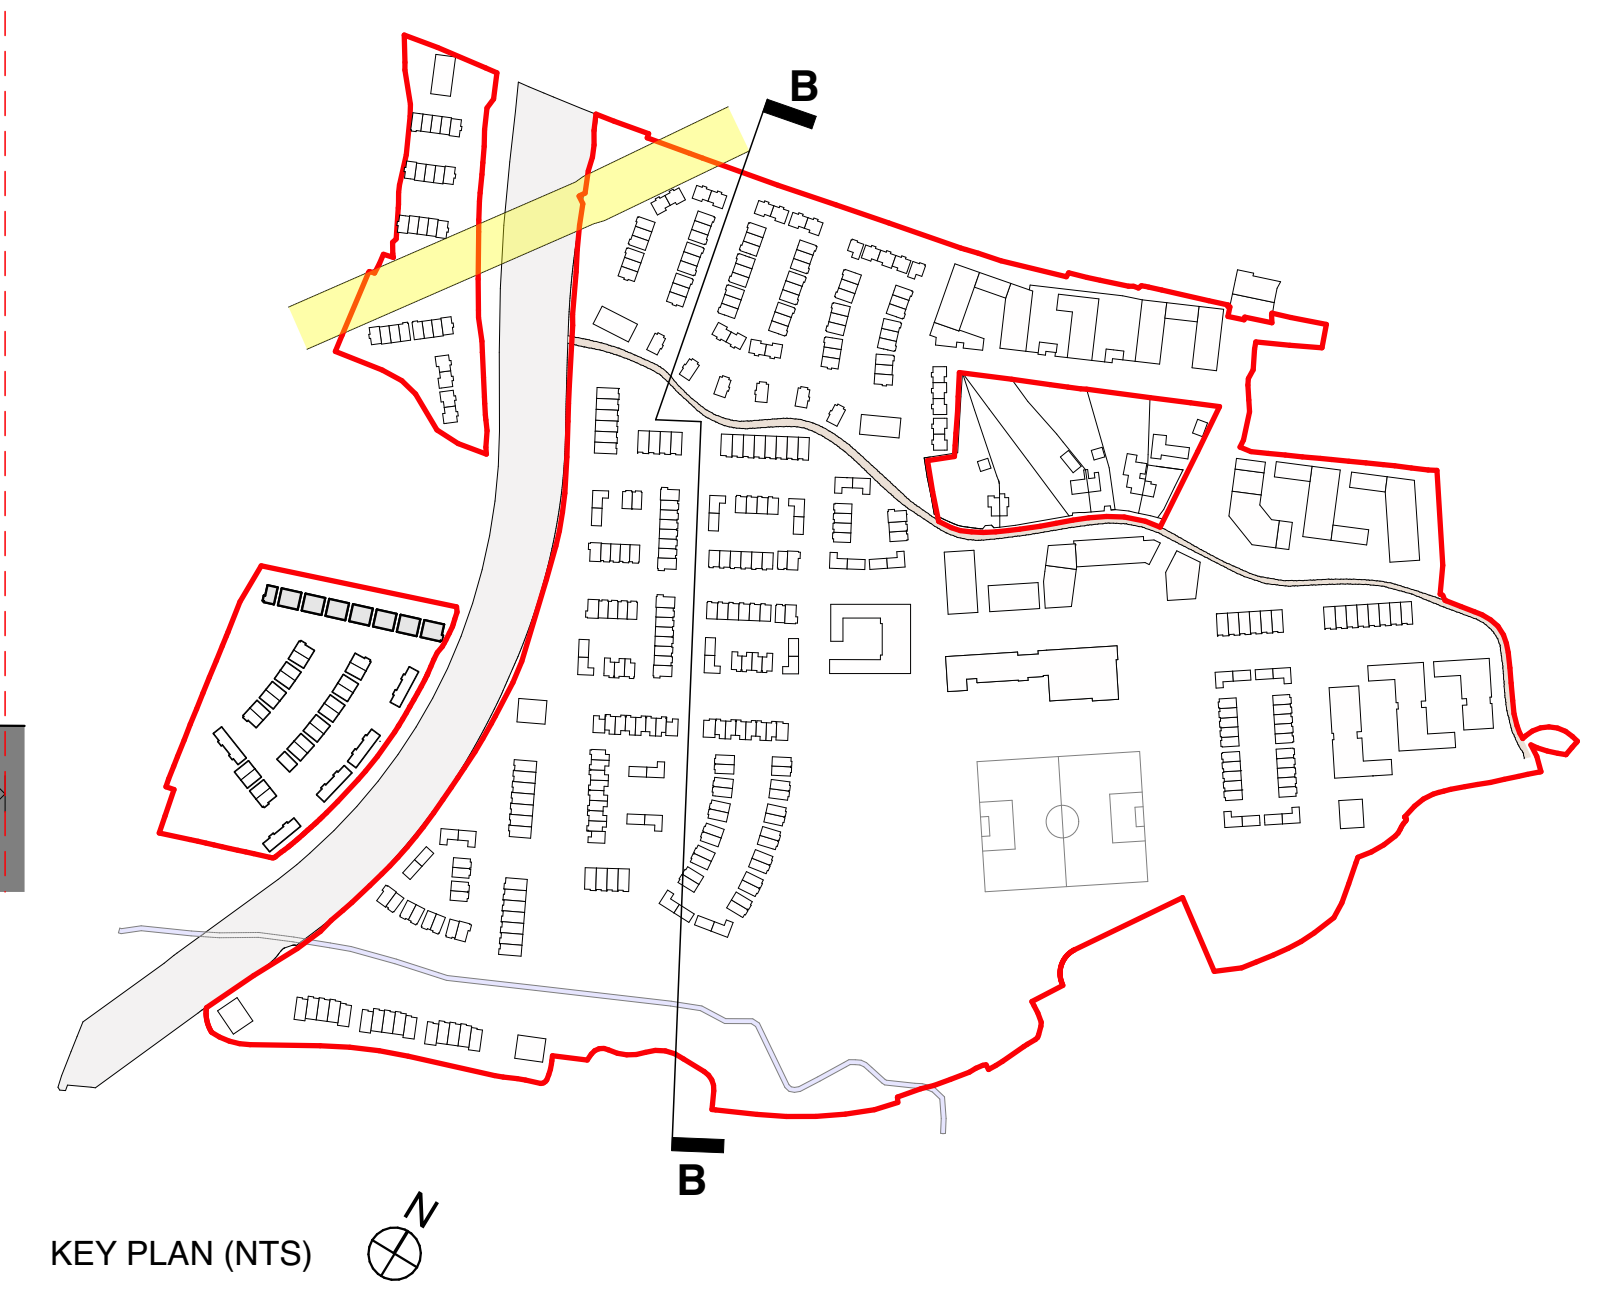

**SITE LAYOUT
BUILDING HEIGHTS**
SCALE 1:500

DELPHI ARCHITECTS

RIAI Planning

DELPHI ARCHITECTS UNIT 15, THE SEAPONT BUILDING, 44-45 CLONTARF ROAD, CLONTARF, DUBLIN 3 | PH: 01 2447838 | EMAIL: info@delphi-arch.com | WEB: www.delphi-arch.com

Layout ID: **PLA-19**

Project: **Barnhill Residential Development**

Drawing Name: **Site Section B - B**

Scale:	1:200/500	THIS DRAWING TO BE READ IN CONJUNCTION WITH RELEVANT CONSULTANT'S DRAWINGS. NOTIFY ARCHITECTS OF ANY DISCREPANCIES. ONE SET DRAWING ONLY. USE FOUR DIMENSION ONLY. COPYRIGHT RESERVED FOR DELPHI ARCHITECTS LTD.
Job No:	<Project info>	
Date:	15/07/2022	
Revision:		