



1:500 Section C - C




1:200 Section C - C - S01



1:200 Section C - C - S02



1:200 Section C - C - S03

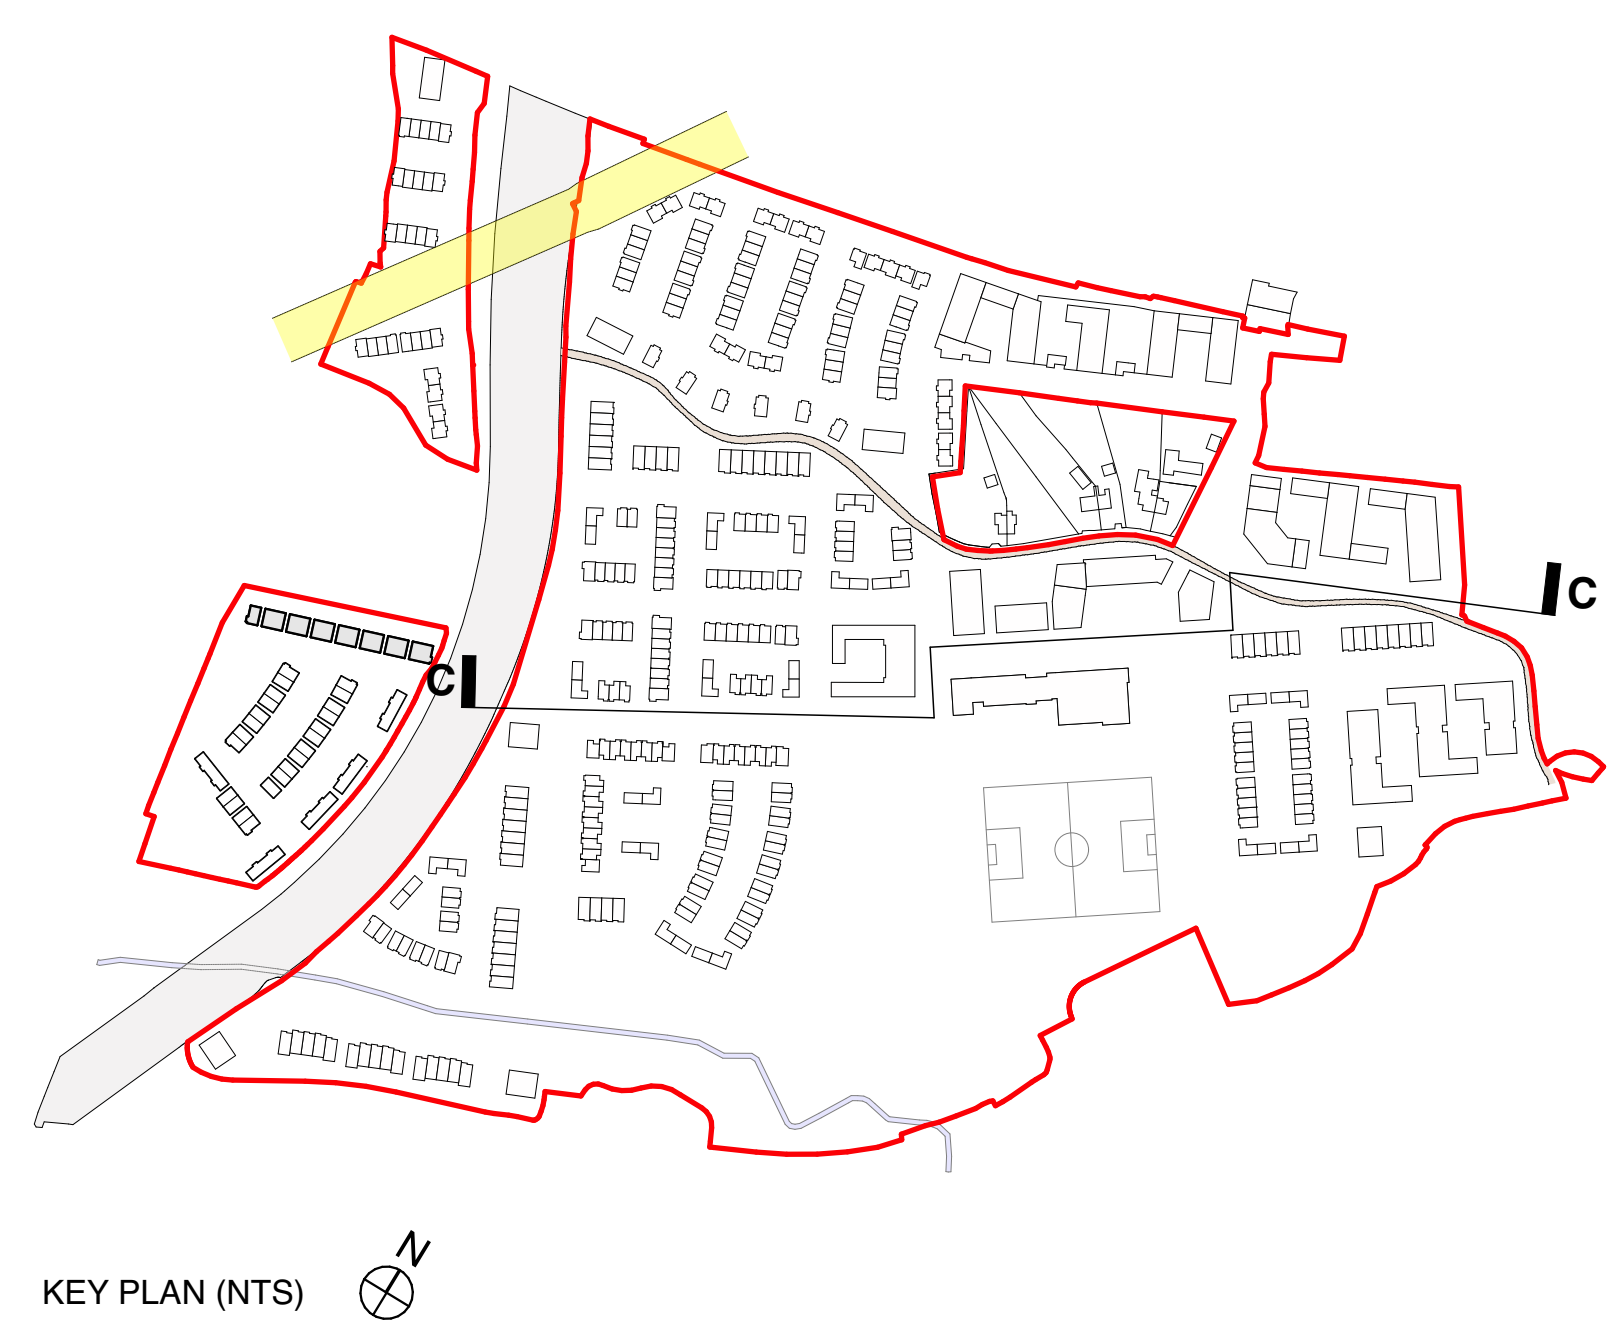

SITE LAYOUT
BUILDING HEIGHTS
SCALE 1:500

DELPHI ARCHITECTS

RIAI Planning

DELPHI ARCHITECTS UNIT 15 THE SEAPONT BUILDING, 44-45 CLONTARF ROAD, CLONTARF DUBLIN 3 | PH: 01 2447838 | EMAIL: info@delphi-arch.com | WEB: www.delphi-arch.com

Layout ID: **PLA-20**

Project: **Barnhill Residential Development**

Drawing Name: **Site Section C - C**

Scale:	1:200/500	THIS DRAWING TO BE READ IN CONJUNCTION WITH RELEVANT CONSULTANT'S DRAWINGS. NOTIFY ARCHITECTS OF ANY DISCREPANCIES. ONE-DRAWING-ONLY. COPYRIGHT RESERVED FOR DELPHI ARCHITECTS LTD.
Job No:	<Project info>	
Date:	15/07/2022	
Revision:		