



1:500 Section G - G




1:200 Section G - G S-01

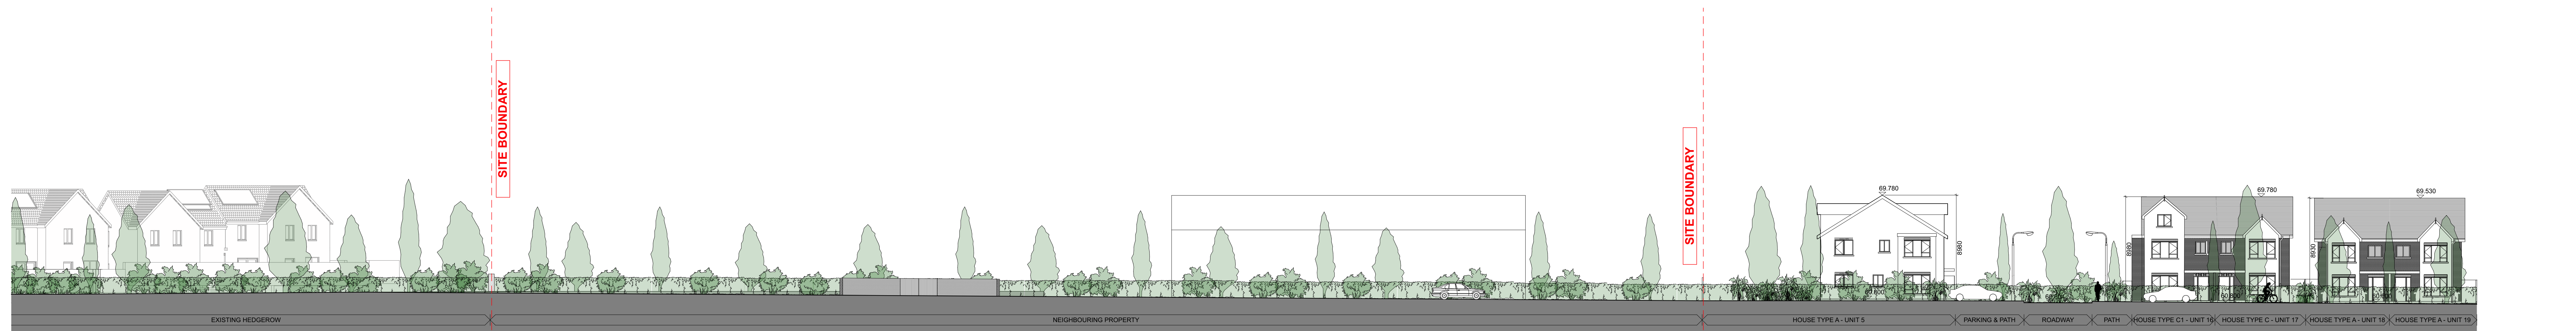

1:200 Section G - G S-02

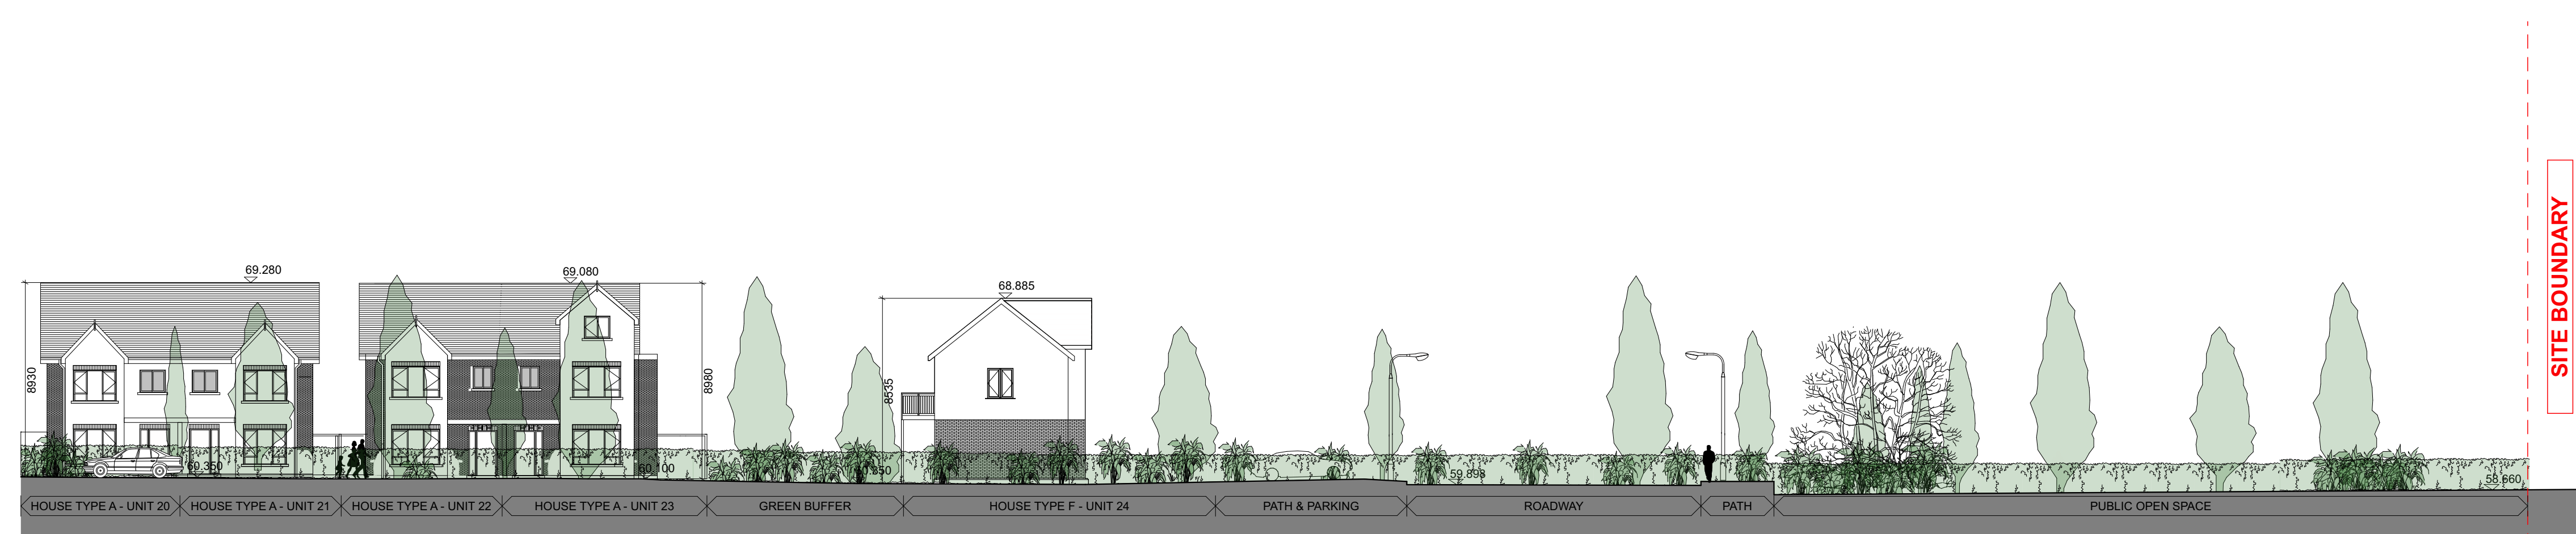

1:200 Section G - G S-03

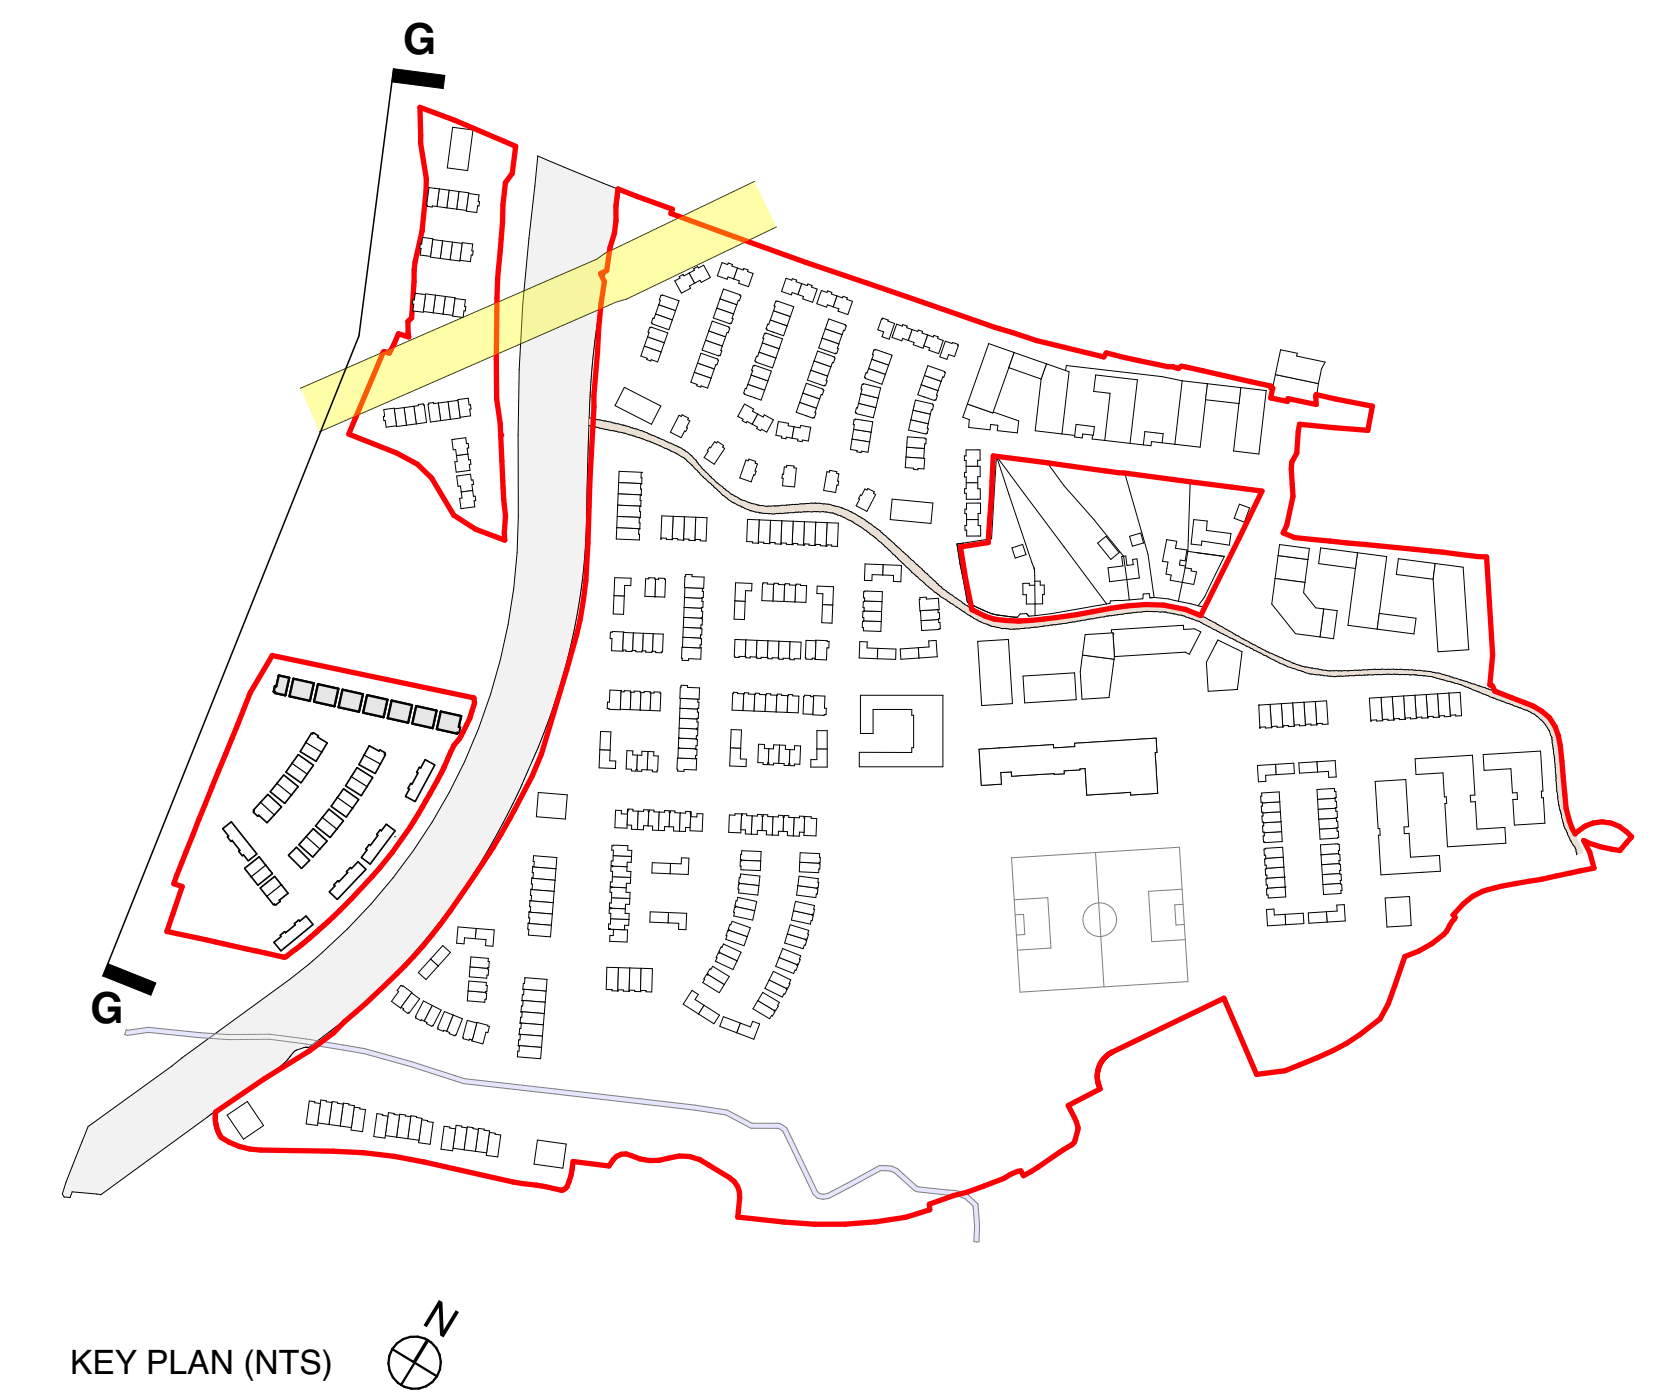

DELPHI ARCHITECTS

**RIAI Planning**

DELPHI ARCHITECTS UNIT 15 THE SEAPONT BUILDING 44-45 CLONTARF ROAD CLONTARF DUBLIN 3 | PH: 01 2447838 | EMAIL: info@delphiarch.com | WEB: www.delphiarch.com

Layout ID: **PLA-22**

Project: **Barnhill Residential Development**

Drawing Name: **Site Section G - G**

Scale:	1:200/500	THIS DRAWING TO BE READ IN CONJUNCTION WITH RELEVANT CONSULTANT'S DRAWINGS. NOTIFY ARCHITECTS OF ANY DISCREPANCIES. ONLY DIMENSIONS SHOWN ON THIS DRAWING ARE VALID. © COPYRIGHT 2022 DELPHI ARCHITECTS LTD.
Job No:	<Project info>	
Date:	15/07/2022	
Revision:		