



1:500

Site Section

AA



1:200

Site Section

AA



1:200


Site Section

AA

Notes:
 Do not scale from this drawing.
 Use figured dimensions only.
 All errors and omissions to be reported to the Architect.
 This drawing to be read in conjunction with relevant consultant's drawings.
 All dimensions are in millimetres and all levels are in meters to match Datums unless otherwise noted.

Contractor Design responsibility
 It is noted that there are many elements within the works that require contractor design, and will be subject to certification as part of BCAR - see preliminary Inspection Plan for clarity on certification required.

This drawing or design may not be reproduced without permission

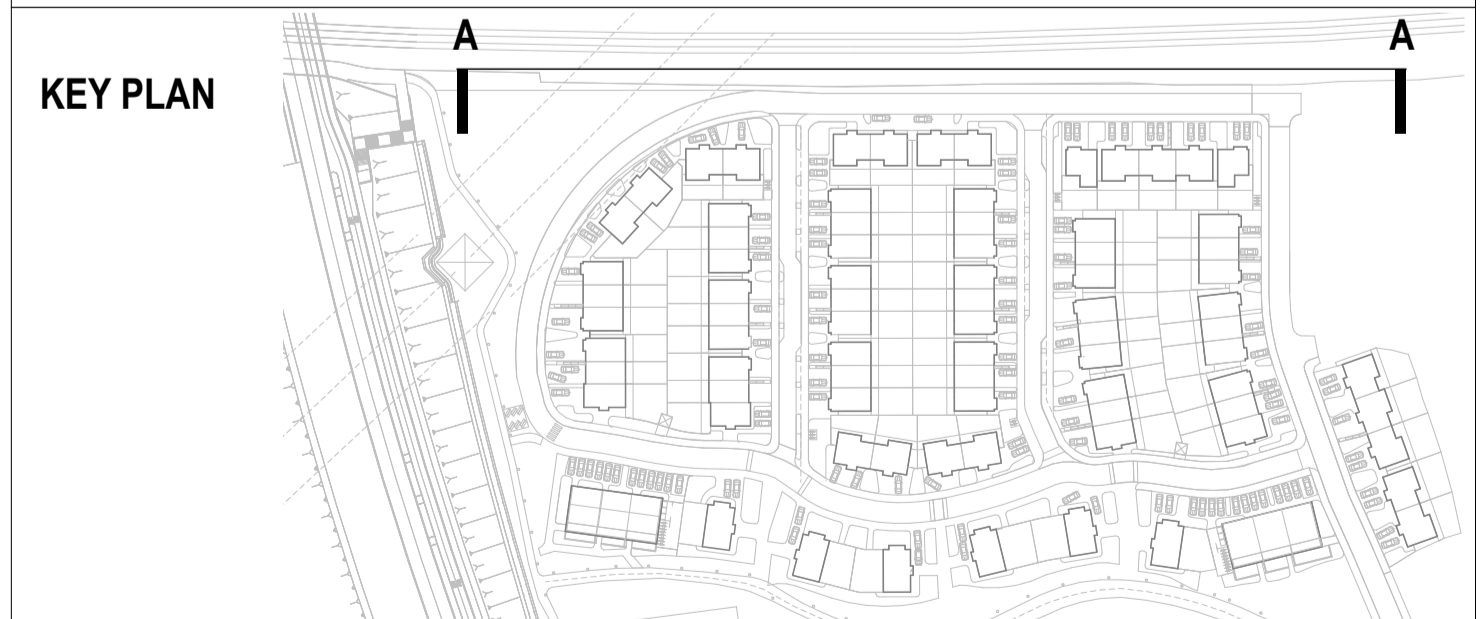

RIAI	Planning Application	DELPHI ARCHITECTURE + PLANNING
<small>DELPHI ARCHITECTS + PLANNERS 13 SEAPONT BUILDING, 4445 CLONTARF ROAD, CLONTARF, DUBLIN 3 PH: 01 2447838 EMAIL: info@delphibuild.com WEB: www.delphibuild.com</small>		
Layout ID: LRE02-	Scale: 1:200	Job No: 01408-04
Project: Barnhill	Series: Planning	Date: 11/07/2022
Drawing Name: Contiguous Elevations	Status: Planning	

THIS DRAWING TO BE READ IN CONJUNCTION WITH RELEVANT CONSULTANTS DRAWINGS - NOTIFY ARCHITECTS OF ANY DISCREPANCIES - CHECK DIMENSIONS ON-SITE - USE FIGURE DIMENSIONS ONLY - COPYRIGHT RESERVED FOR DELPHI & BARNHILL ARCHITECTS LTD.