



Site Section

1:500

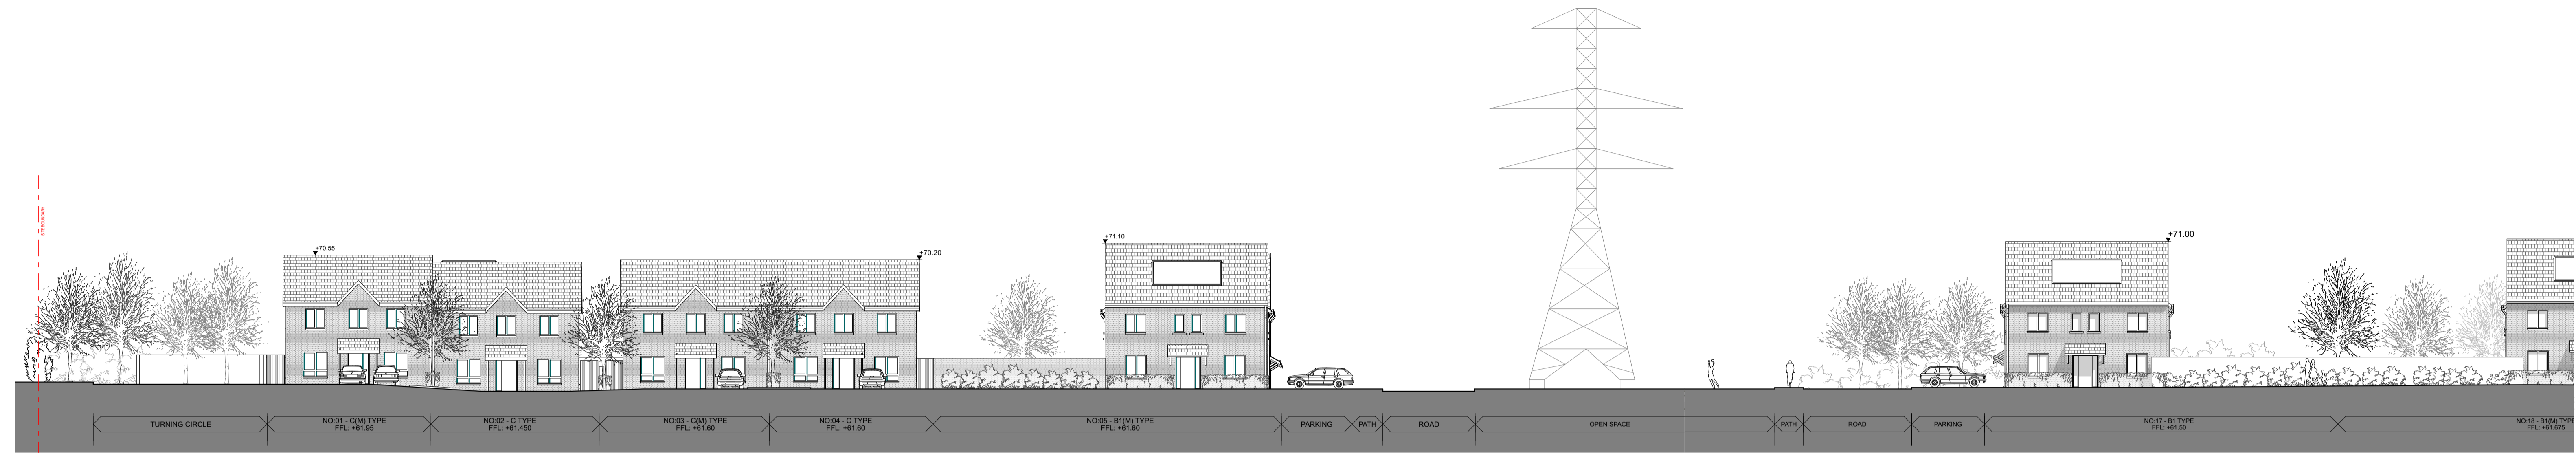

Site Section

1:200

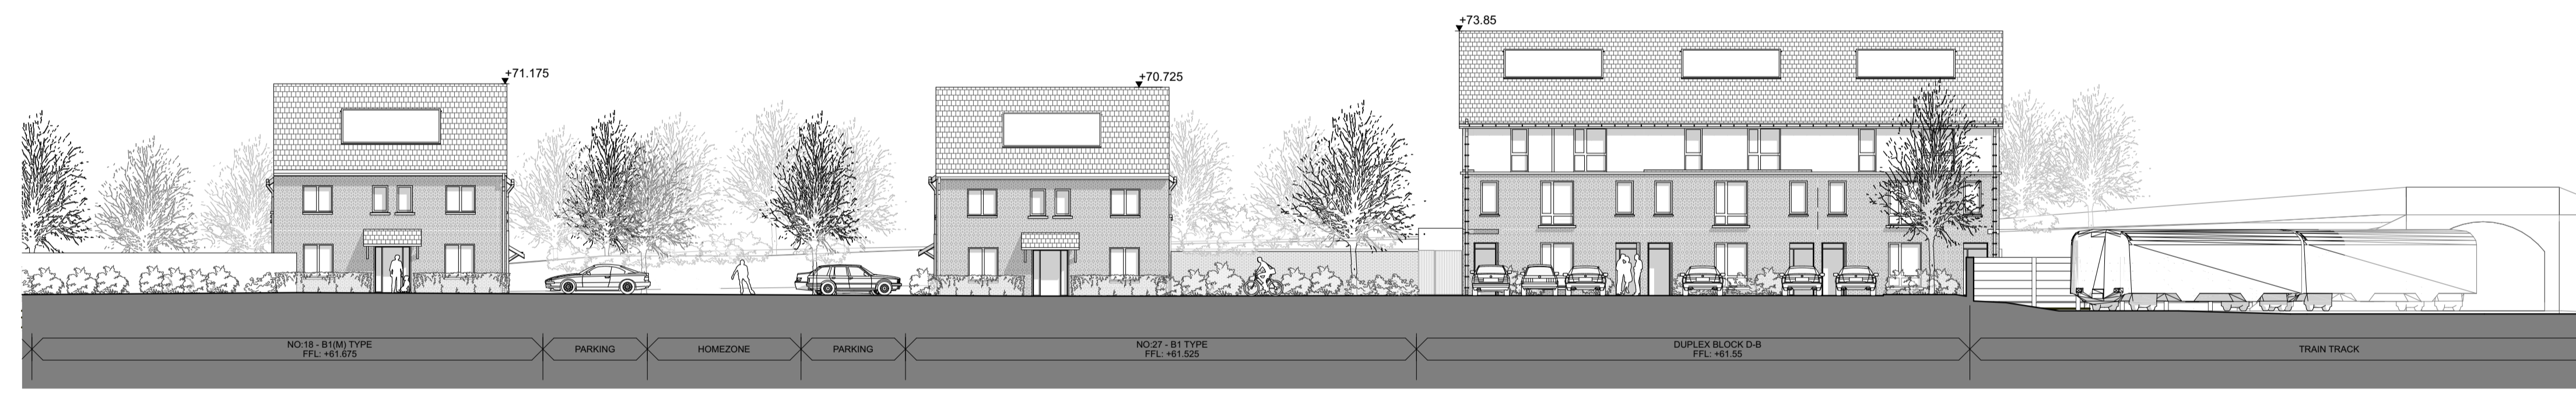


Site Section

1:200



Site Section

1:200

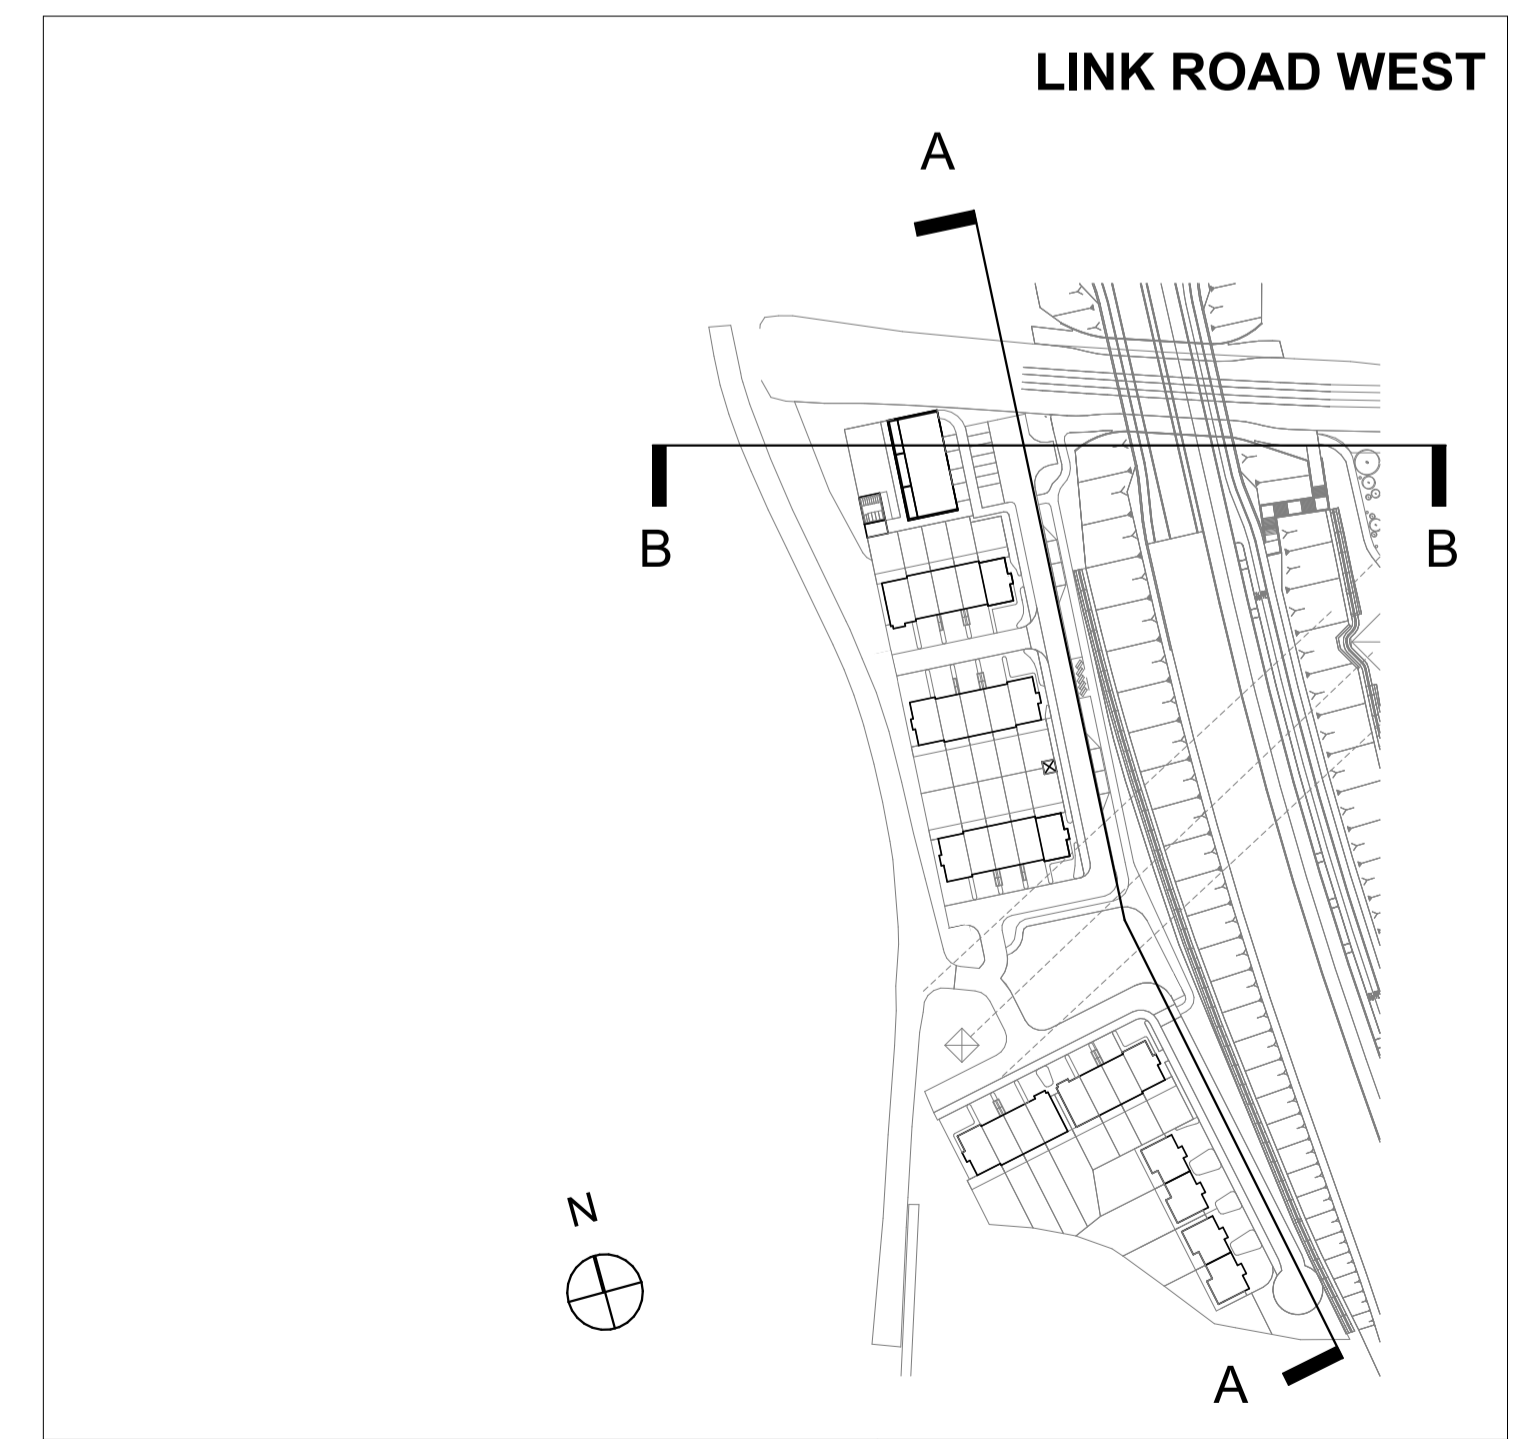

	<b>Planning Application</b>		<small>DELPHI ARCHITECTS + PLANNERS   13 SEAPONT BUILDING, 4445 CLONTARF ROAD, CLONTARF DUBLIN 3   PH: 01 2447638   EMAIL: info@delphibuild.com   WEB: www.delphibuild.com</small>
			<small>Layout ID: <b>LRW02-</b></small>
<small>Project: <b>Barnhill</b></small>	<small>Scale: <b>1:200, 1:500</b></small>	<small>Job No: <b>D1408-04</b></small>	<small>Series: <b>Planning</b></small>
<small>Drawing Name: <b>Contiguous Elevations</b></small>	<small>Date: <b>11/07/2022</b></small>	<small>Status: <b>Planning</b></small>	<small>THIS DRAWING TO BE READ IN CONJUNCTION WITH RELEVANT CONSULTANTS DRAWINGS - NOTIFY ARCHITECTS OF ANY DISCREPANCIES - CHECK DIMENSIONS ON SITE - USE FIGURE DIMENSIONS ONLY - COPYRIGHT RESERVED FOR SAVERY &amp; SMITH ARCHITECTS LTD.</small>