

CC Site Elevation 1:500




CC Site Elevation 1:200



CC Site Elevation 1:200



DD Site Section 1:200

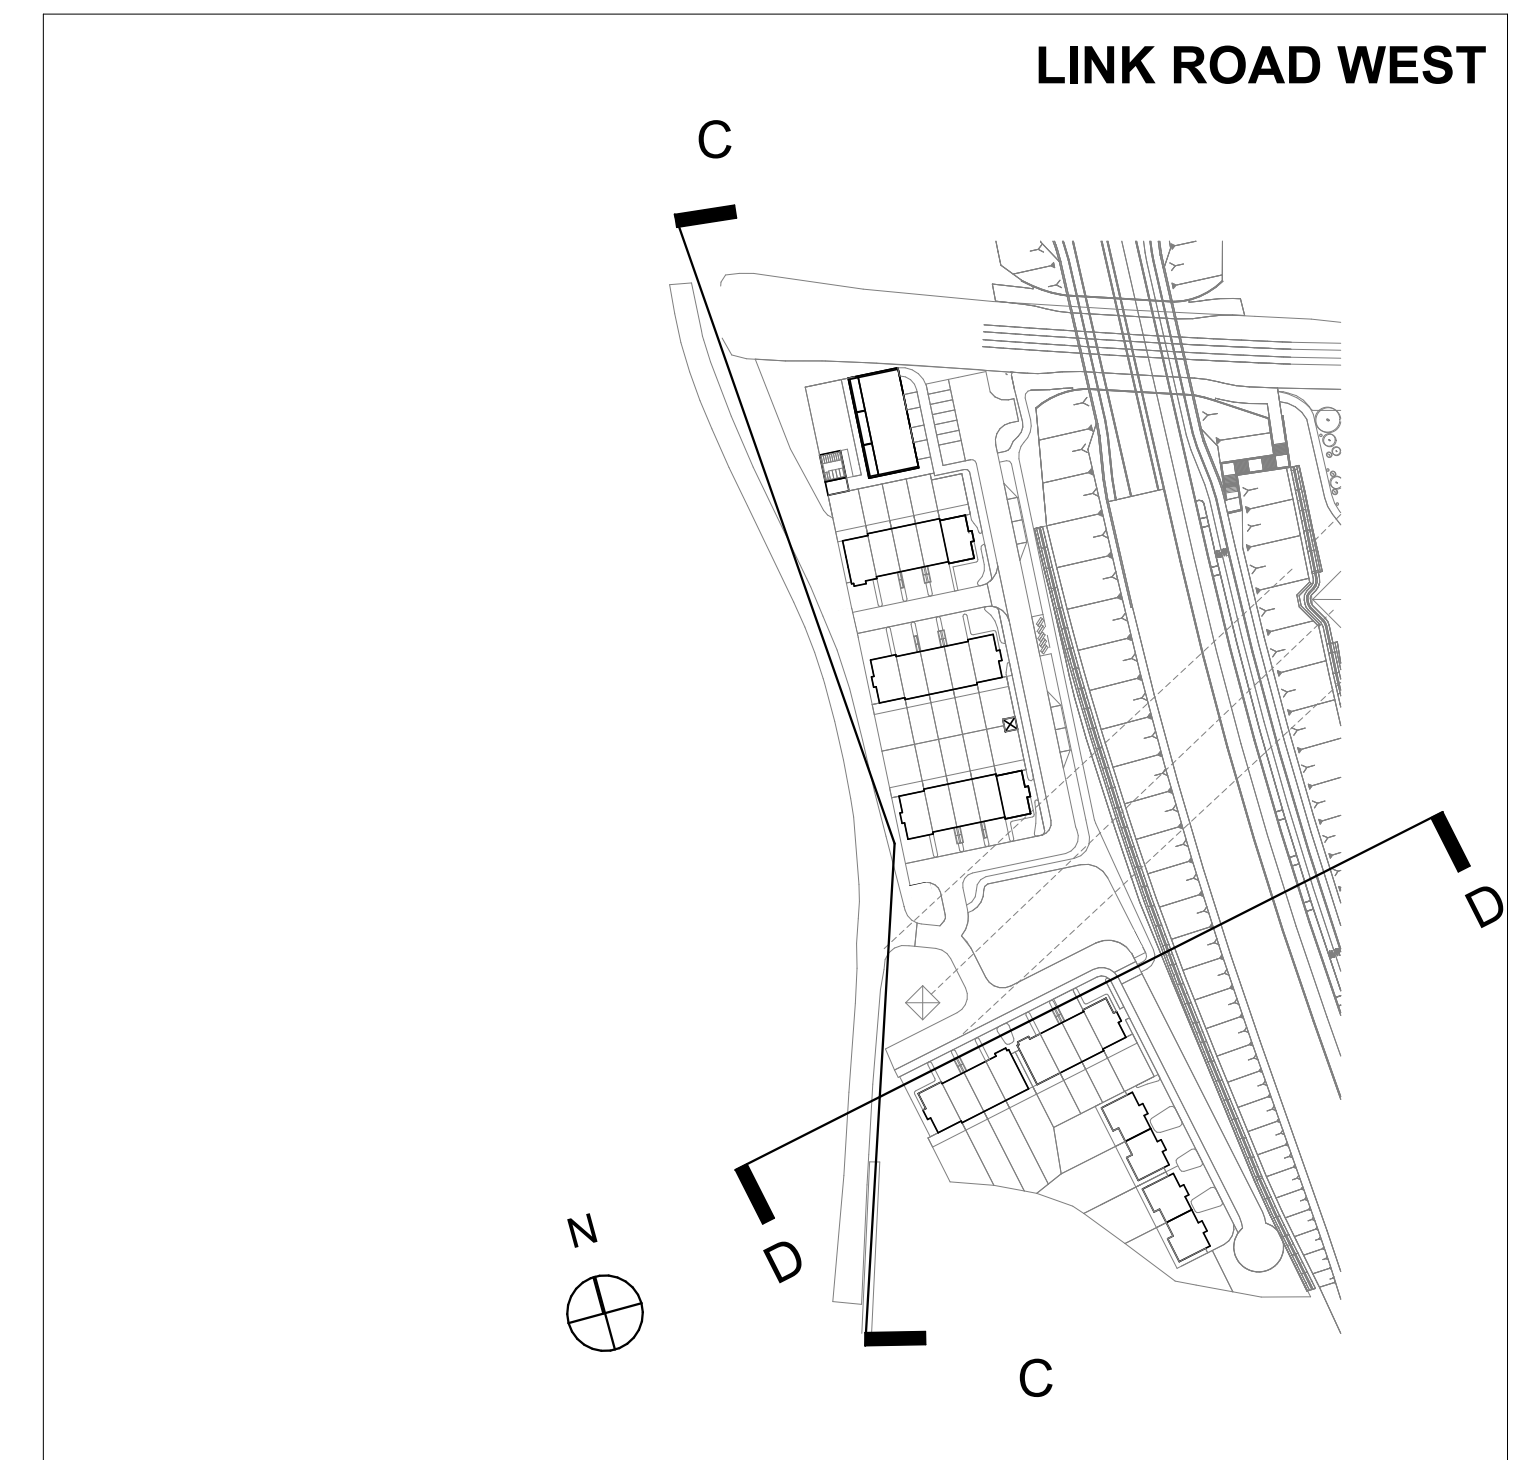

|  |                             |  |
|--|-----------------------------|--|
| <b>RIAI</b>  | <b>Planning Application</b> | <b>DELPHI</b><br>ARCHITECTURE + PLANNING |
| <small>DELPHI ARCHITECTS + PLANNERS 11 SEAPONT BUILDING, 4445 CLONTARF ROAD, CLONTARF DUBLIN 3   PH: 01 2447638   EMAIL: info@delphibuild.com   WEB: www.delphibuild.com</small>   |                             |  |
| Layout ID: <b>LRW03-</b>   | Scale: <b>1:200, 1:500</b>  | Job No: <b>D1408-04</b>                  |
| Project: <b>Barnhill</b>   | Series: <b>Planning</b>     | Date: <b>11/07/2022</b>                  |
| Drawing Name: <b>Contiguous Elevations</b>   | Status: <b>Planning</b>     |  |
| <small>THIS DRAWING TO BE READ IN CONJUNCTION WITH RELEVANT CONSULTANTS DRAWINGS - NOTIFY ARCHITECTS OF ANY DISCREPANCIES - CHECK DIMENSIONS ON SITE - USE FIGURE DIMENSIONS ONLY - COPYRIGHT RESERVED FOR SALEY &amp; SMITH ARCHITECTS LTD.</small> |                             |  |