

INTERNAL ELEVATION 01 SCALE 1:200



+95.000 11 Roof Floor

INTERNAL ELEVATION 02 SCALE 1:200



INTERNAL ELEVATION 03 SCALE 1:200




INTERNAL ELEVATION 04 SCALE 1:200





INTERNAL ELEVATION 05 SCALE 1:200

## Notes

- Do not scale from this drawing.
- Use figured dimensions only. All errors and omissions to be reported to the Architect.
- This drawing is to be read in conjunction with relevant consultant's drawings.
- All dimensions are in millimetres and all levels are in meters to match Datums unless otherwise noted.
- This drawing is for planning purposes only and not for construction.
- This drawing or design may not be reproduced without permission.

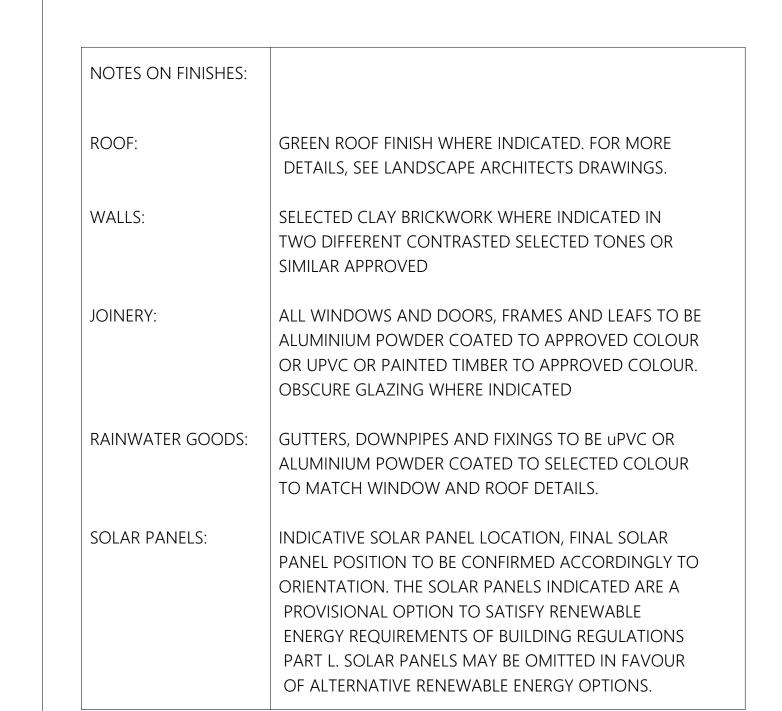

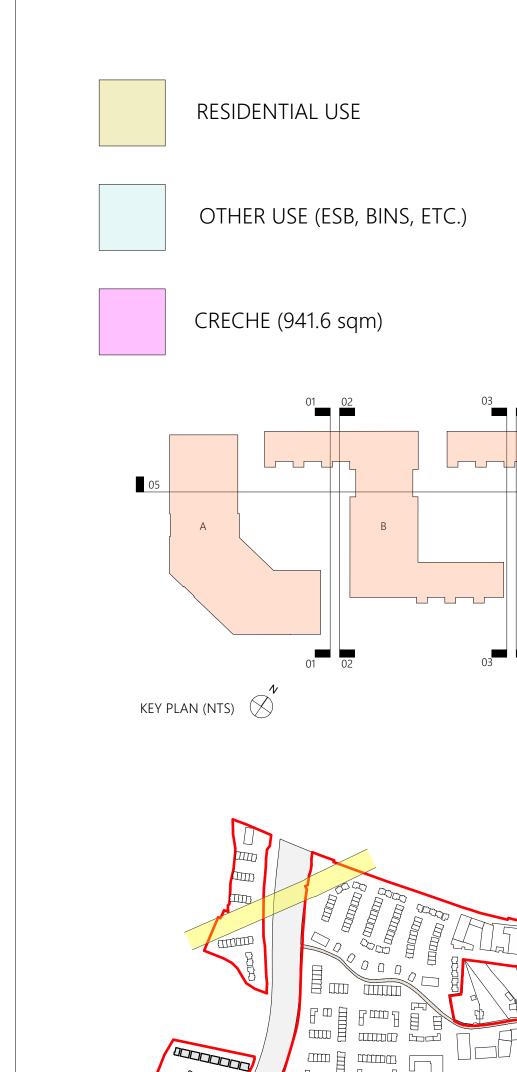

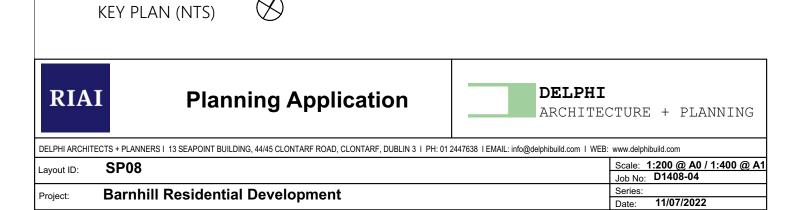

THIS DRAWING TO BE READ IN CONJUNCTION WITH RELEVANT CONSULTANTS DRAWINGS - NOTIFY ARCHITECTS OF ANY DISCREPANCIES - CHECK DIMENSIONS ON-SITE - USE FIGURE DIMENSIONS ONLY - COPYRIGHT RESERVED FOR DAVEY & SMITH ARCHITECTS LTD.

Drawing Name: Internal Elevations and Sections