

00 KEY PLAN (SQS AREA-D)


1 : 2500

SUBJECT HOUSE TYPE SHOWN IN COLOUR




1 Section CC

1 : 200

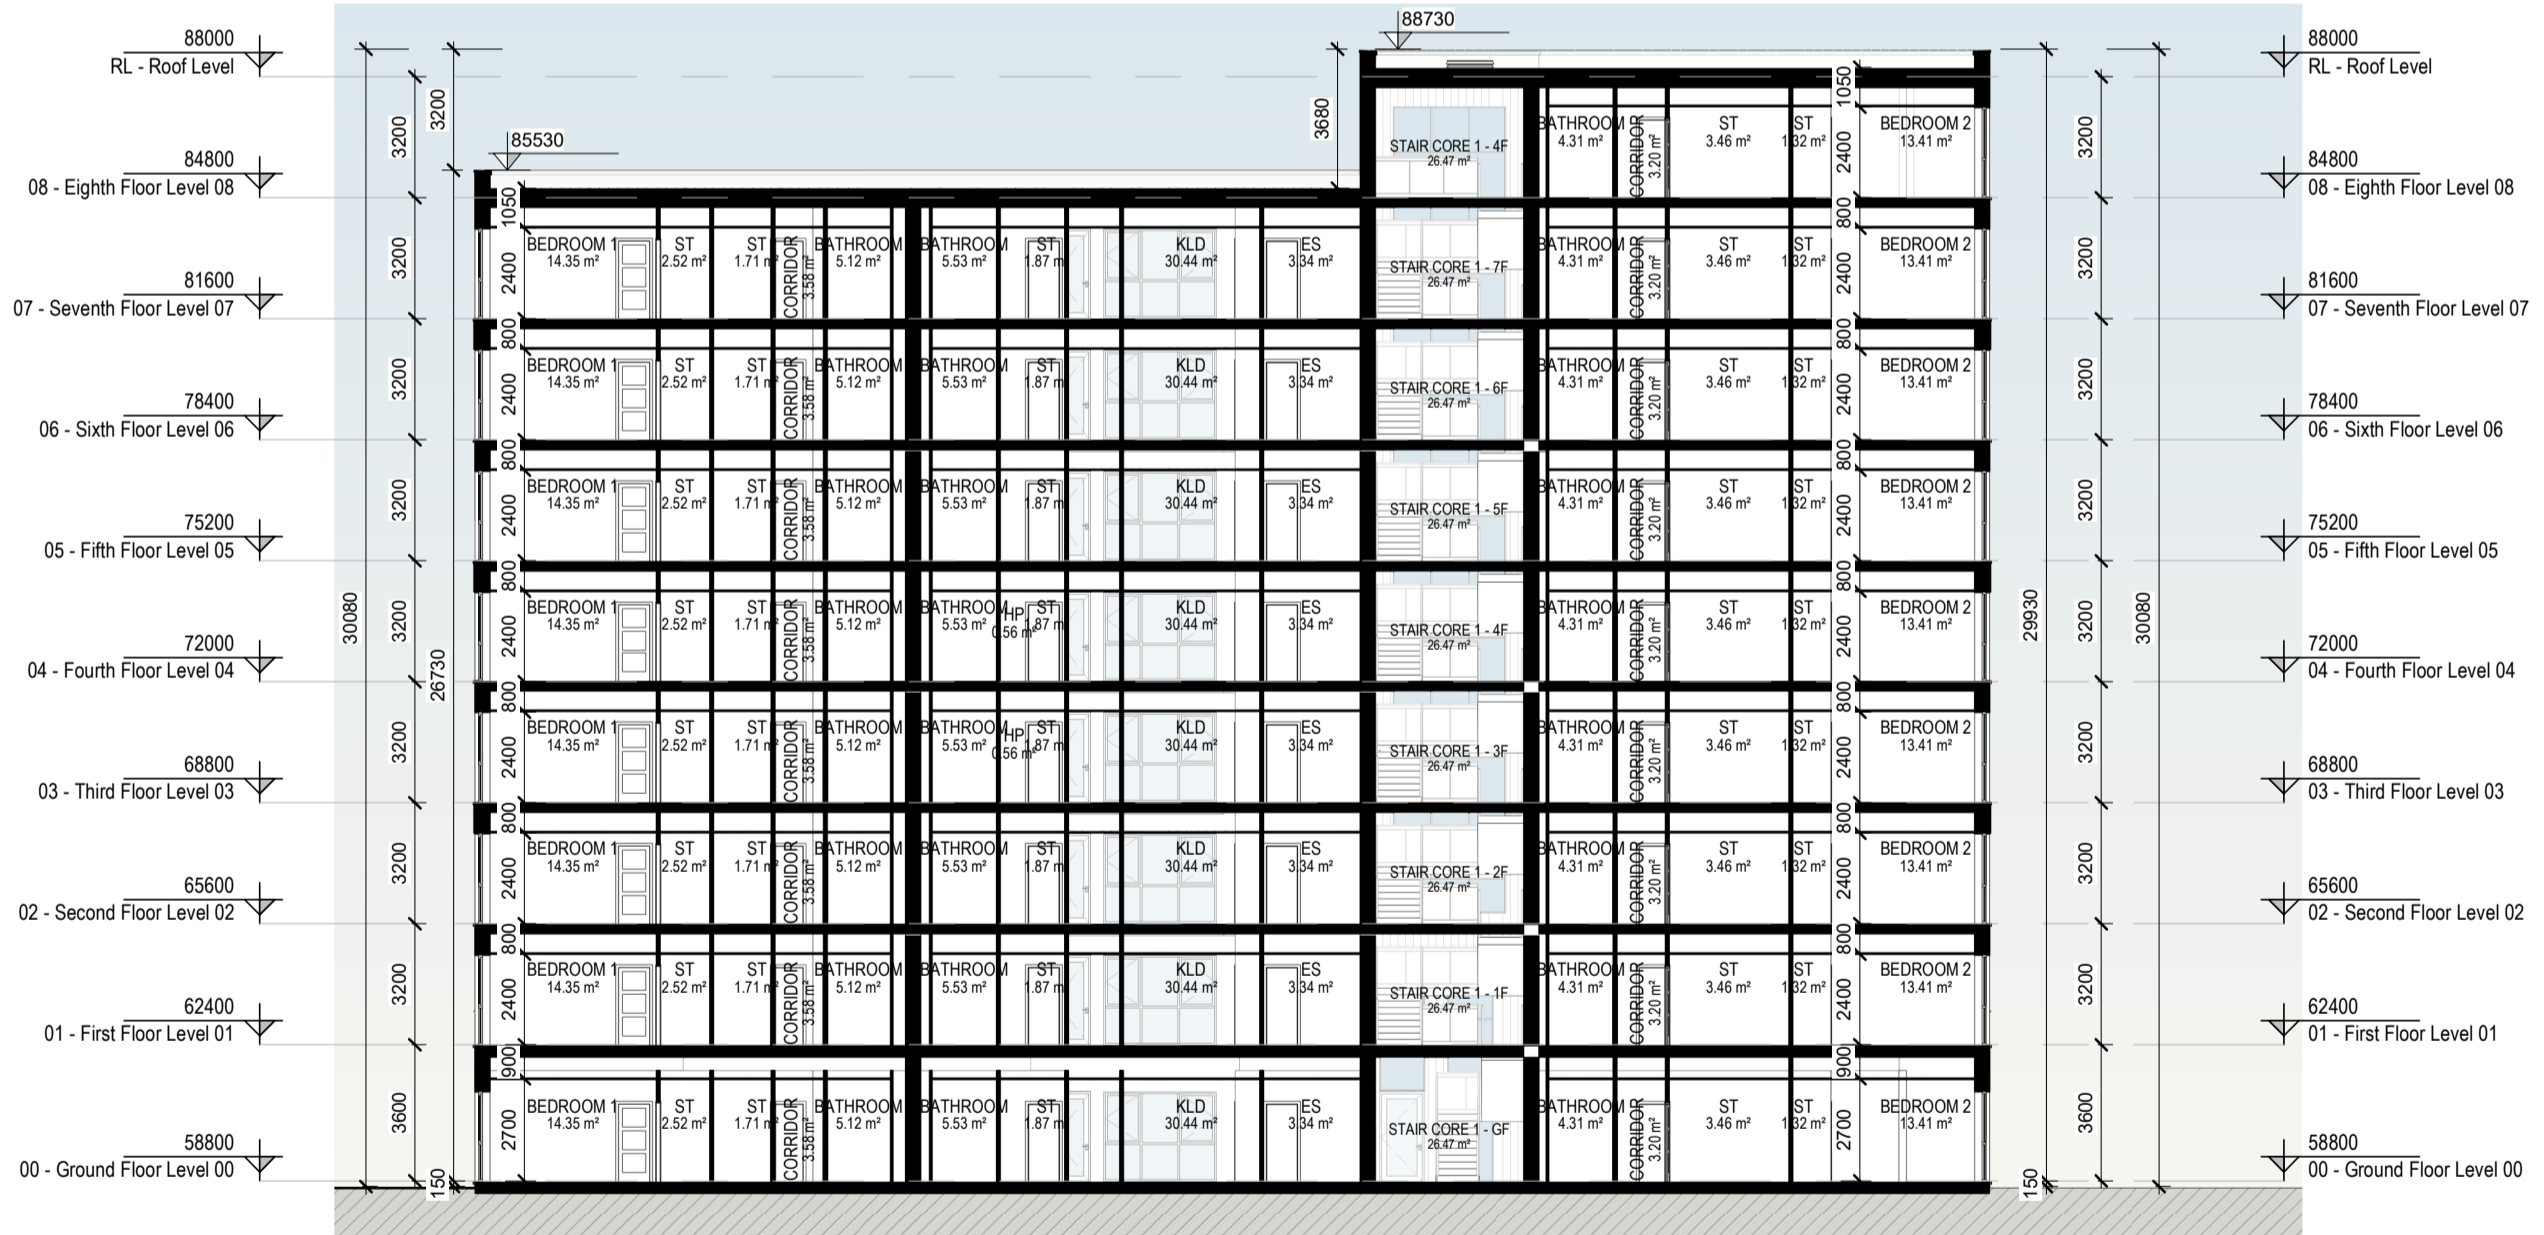


2 Section DD

1 : 200

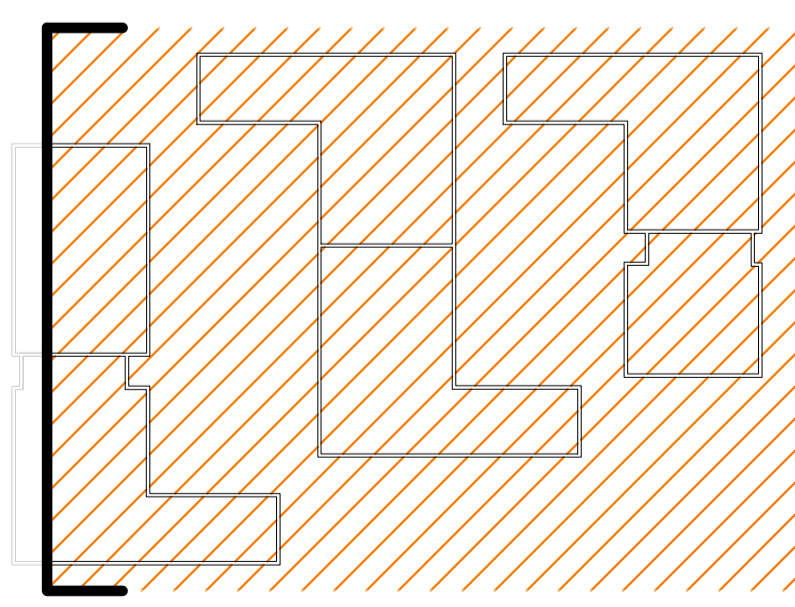

SECTION AA BLOCK A3 KEY PLAN

1 : 1000

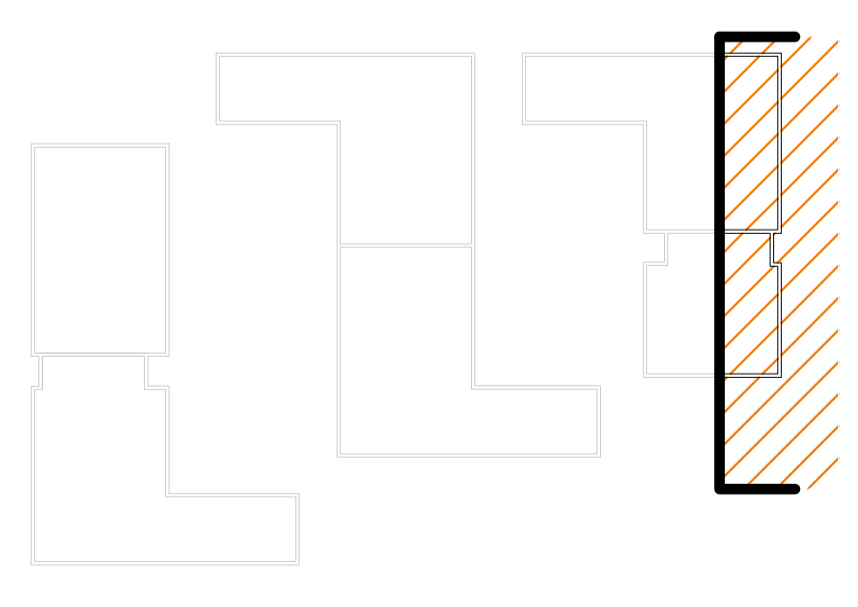

SECTION AA BLOCK A5 KEY PLAN

1 : 1000

GENERAL NOTES

THIS DRAWING TO BE READ IN CONJUNCTION WITH ARCHITECT'S DRAWINGS, CONSULTANT ENGINEER'S DRAWINGS AND SPECIFICATIONS & LANDSCAPE ARCHITECT'S DRAWINGS

PHOTOVOLTAIC PANEL LOCATIONS SHOWN ARE INDICATIVE FINAL SOLAR PANEL POSITION DEPENDS ON HOUSE ORIENTATION THE EXACT LOCATION & ORIENTATION WILL BE DEPENDENT ON FINAL SER RATING. SOLAR PANELS MAY BE OMITTED IN FAVOUR OF ALTERNATIVE RENEWABLE ENERGY SOURCE.

P03	Planning Application	27/06/22	CS	DT
P02	Pre App to An Bord Pleanála	15/10/21	CS	DT
P01	First Issue	01/09/21	CS	DT
Rev	Description	Date	Dr	App by

Project Stage

PLANNING

Client:
Alanna Homes and Alcove Ireland Four Ltd

Project:
Barnhill Garden Village SHD
Barberstown, Barnhill and Passyfoycan,
Clonsilla, Dublin 15.

Drawing Title:
APARTMENT-3-4-5-SECTION CC-DD

Drawn	Checked	Paper Size	Scale	Date
Author	CheckerA1	As indicated	@A1	03/30/22
Project No.	PE18119	Drawing No.	02422	Revision
				P03

File Name
PE18119-CWO-ZZ-ZZ-DR-A-02422

Status:
PLANNING STAGE