


01 Derelict Cottage


Rubble Wall Plastered with Slate Roof.

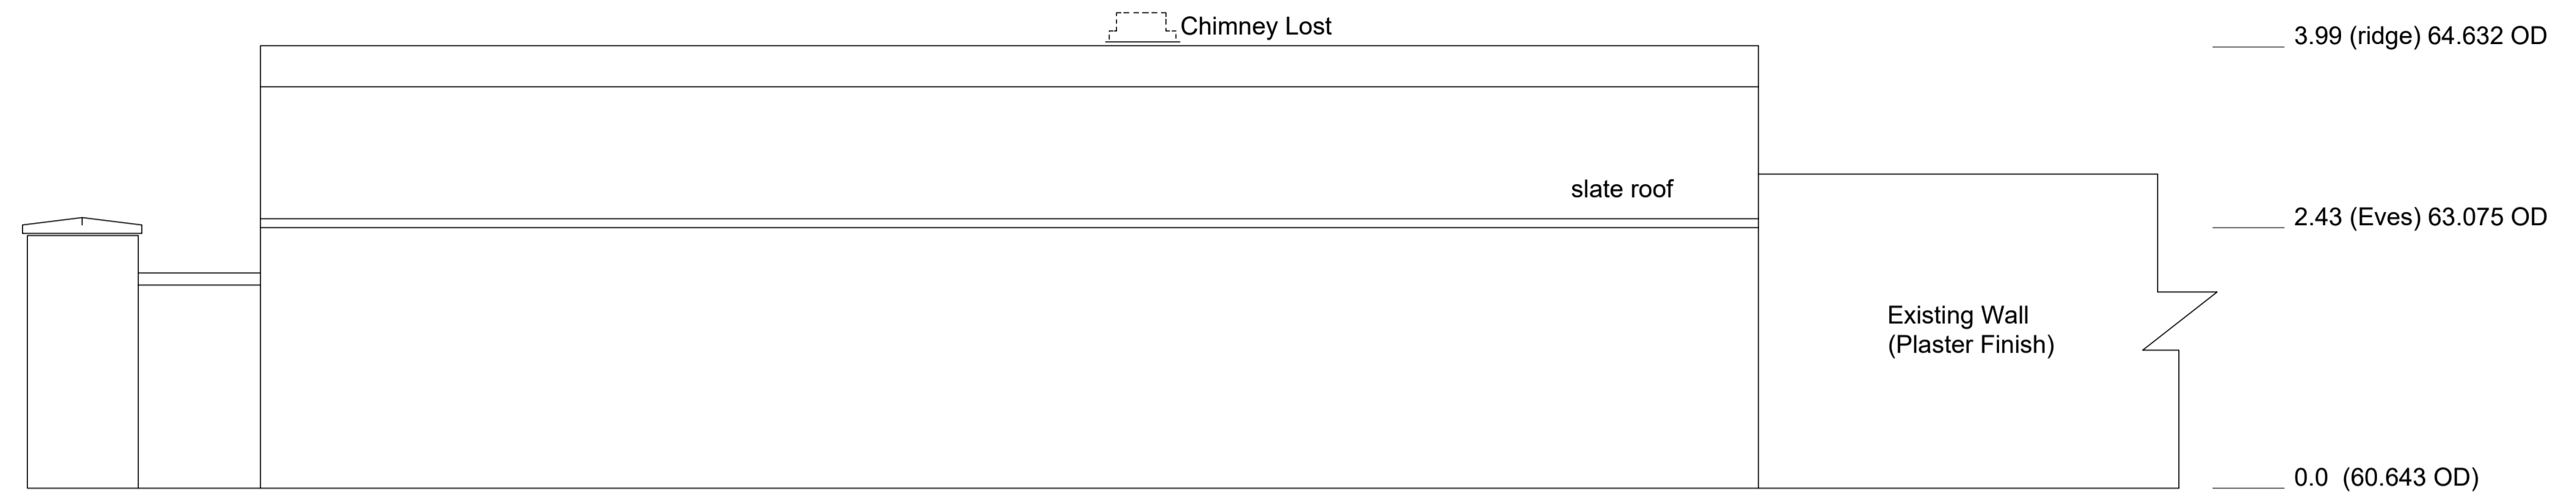

Elevation - North - Barberstown Lane




Elevation - South - Yard Interior

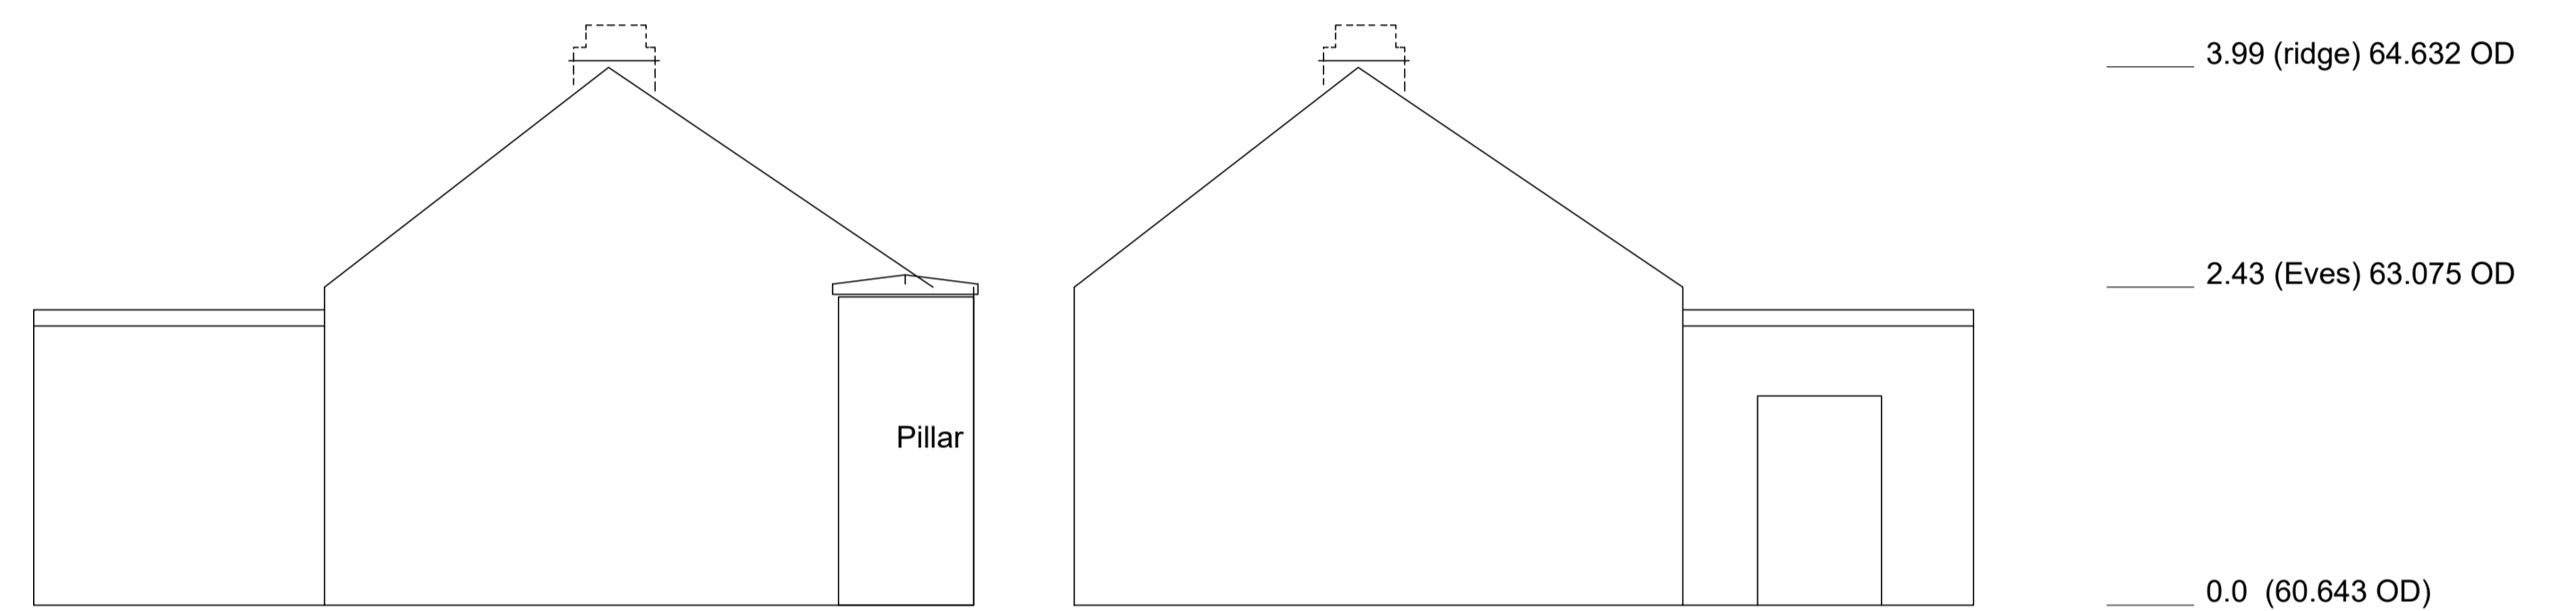


Elevation - East


Elevation - West

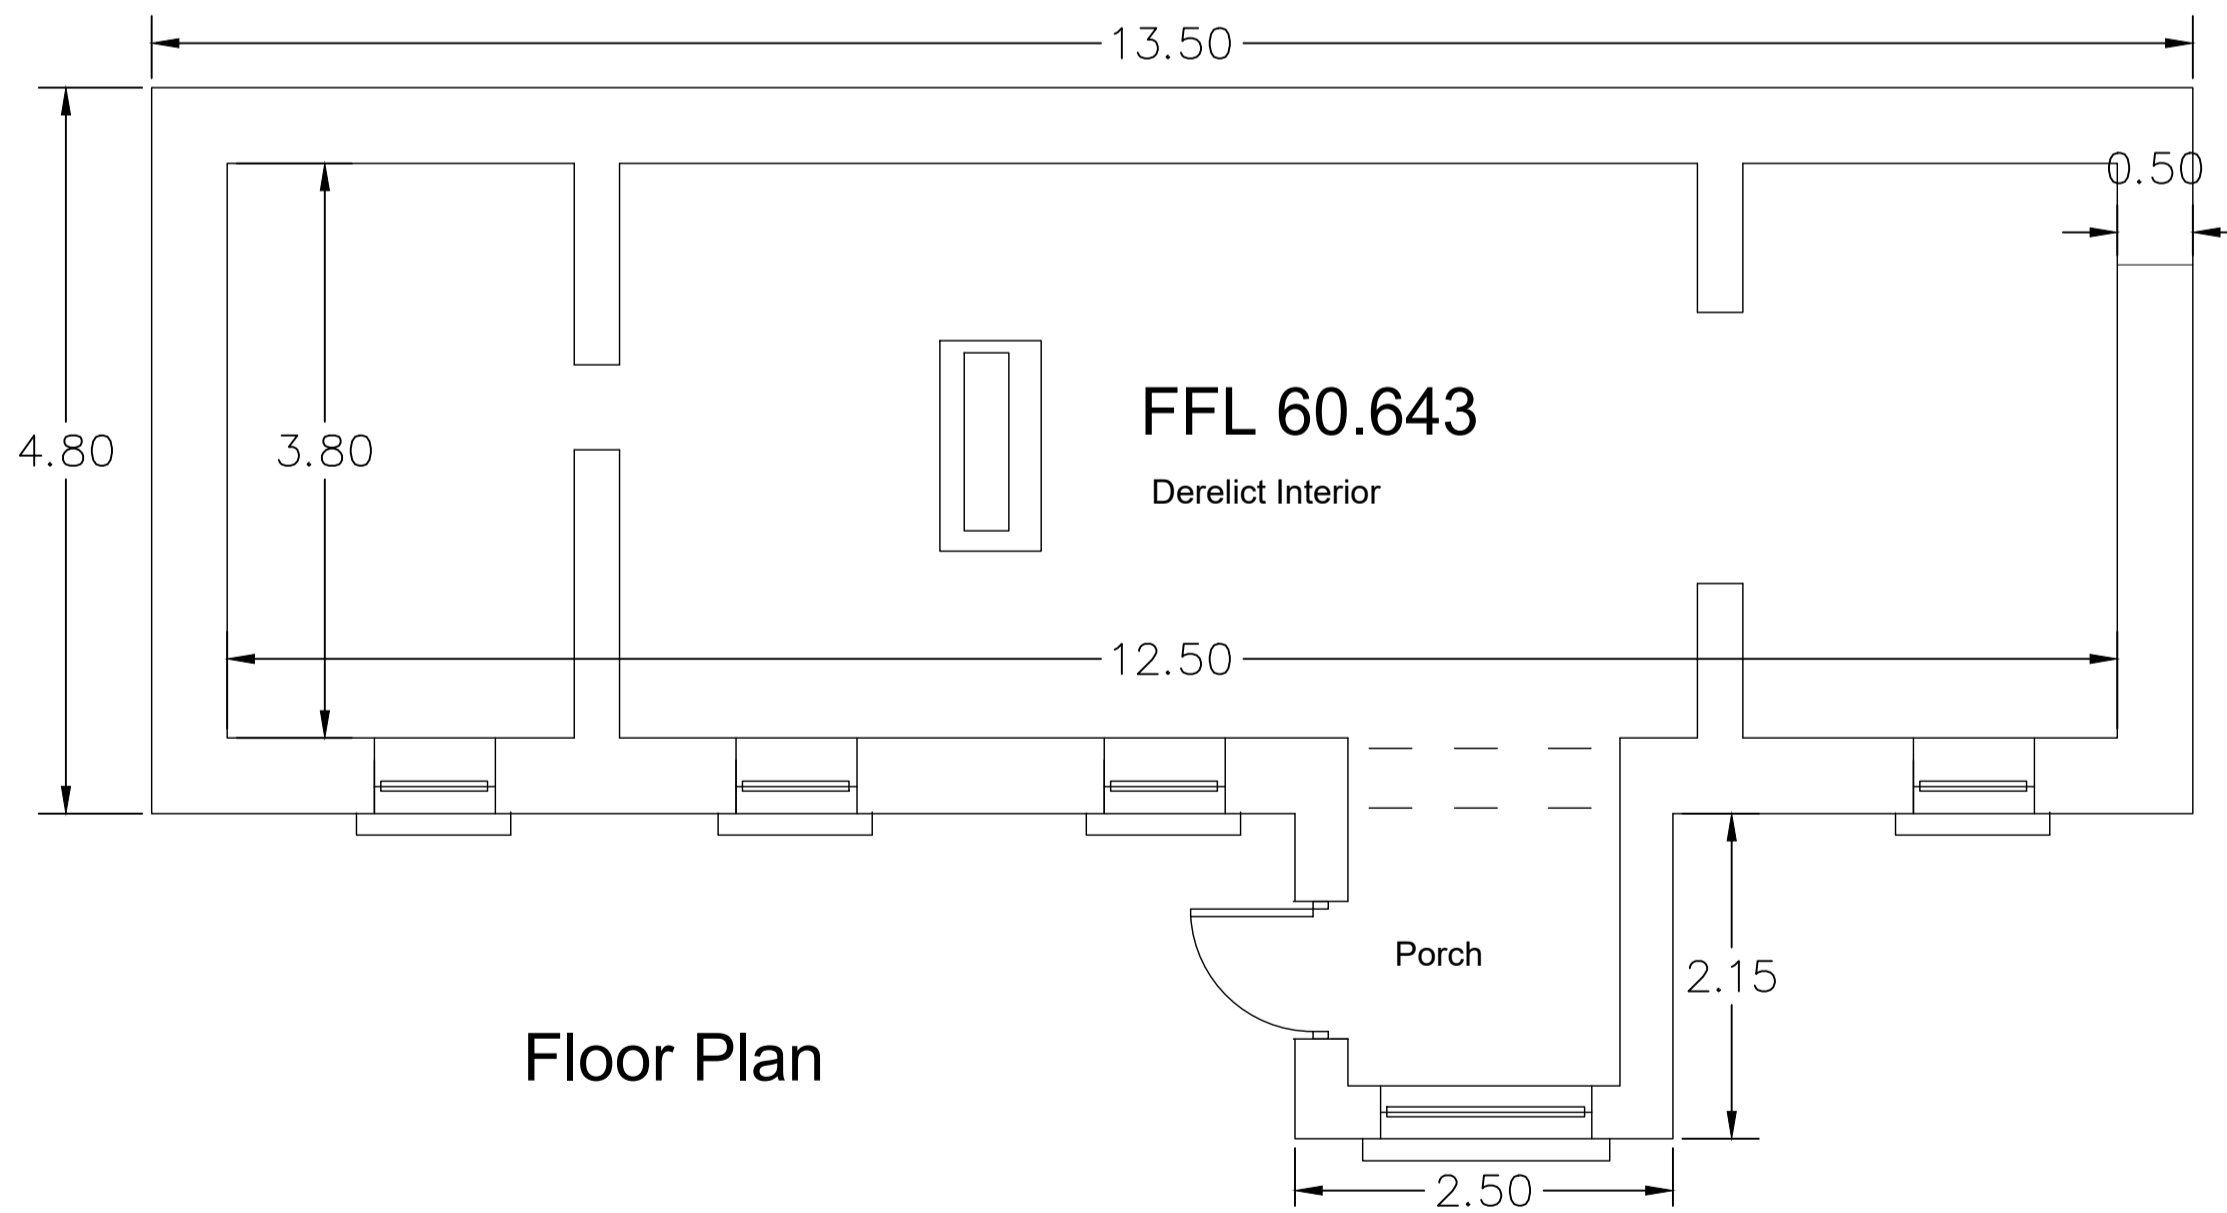

Floor Plan

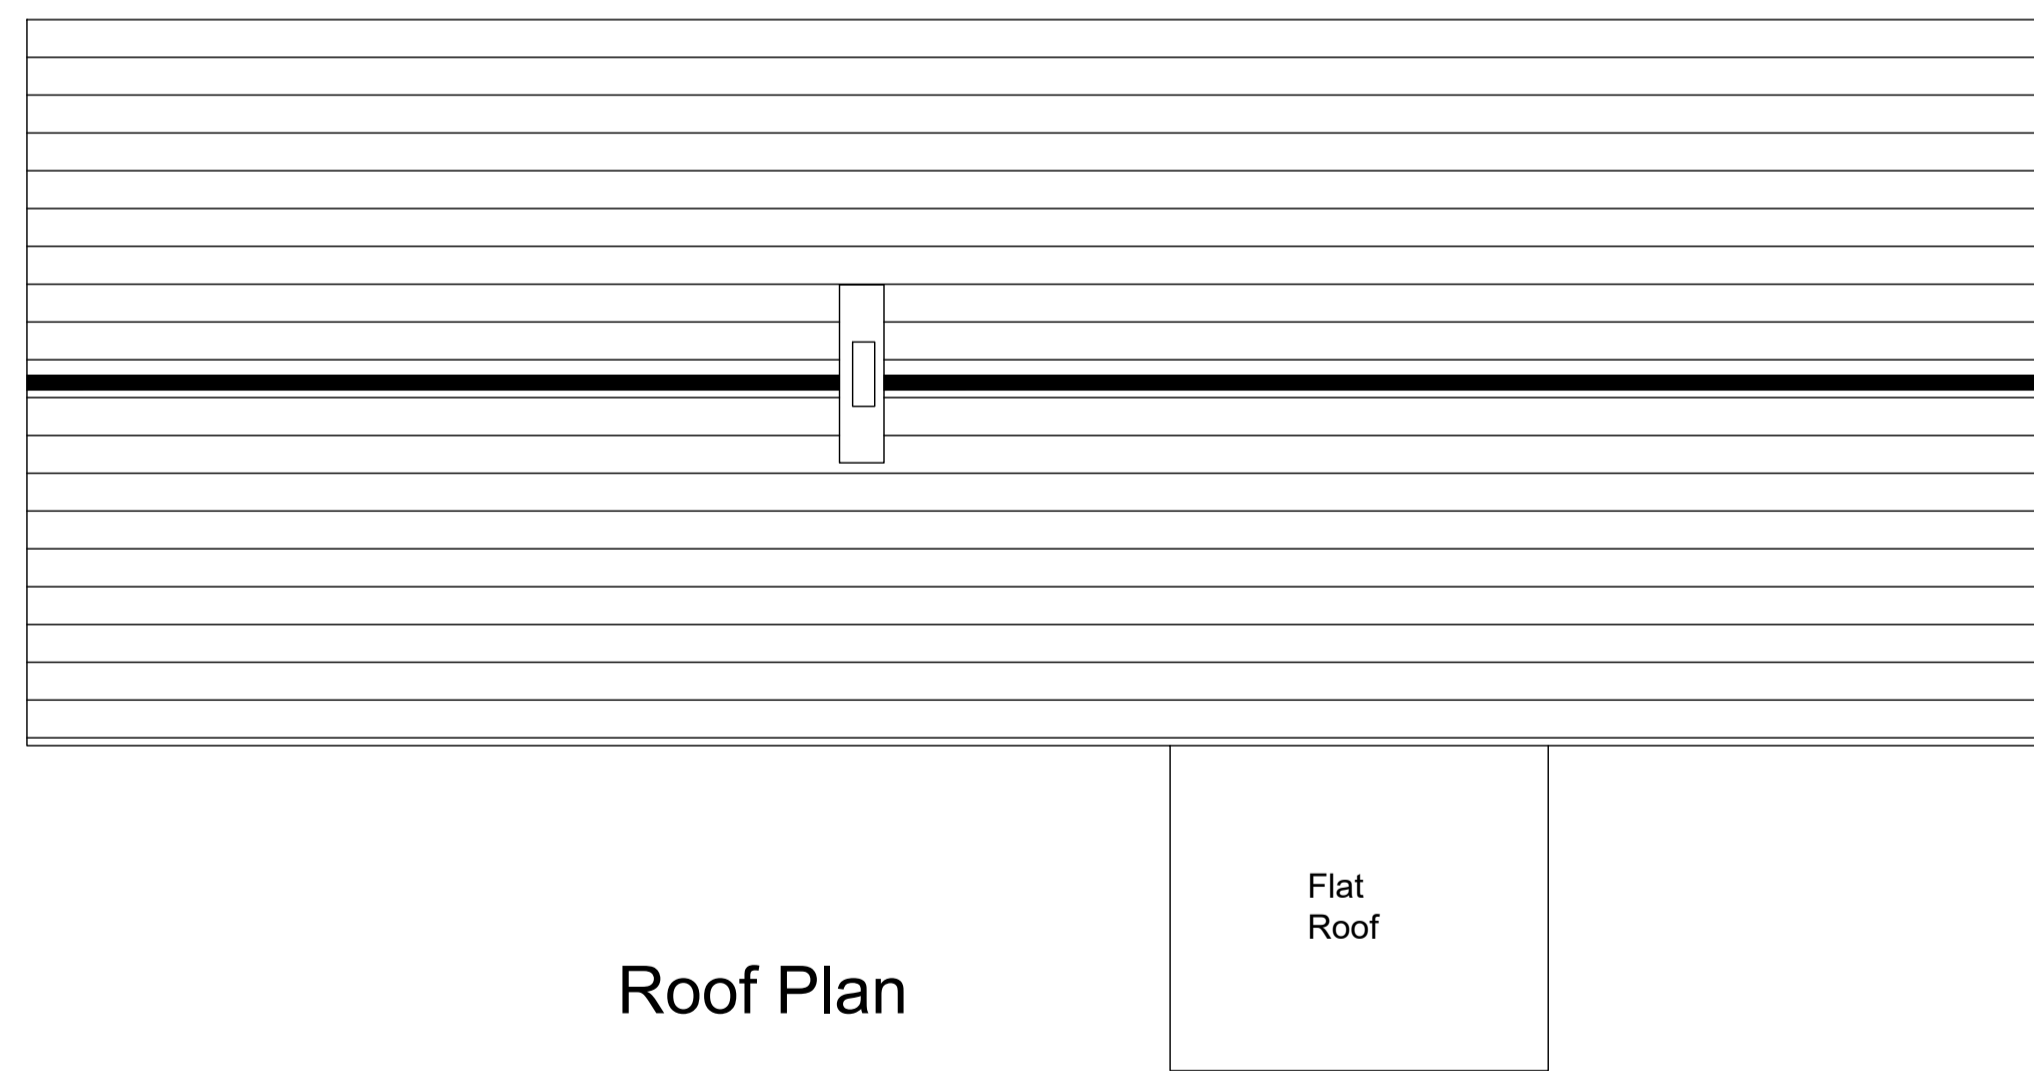

Roof Plan

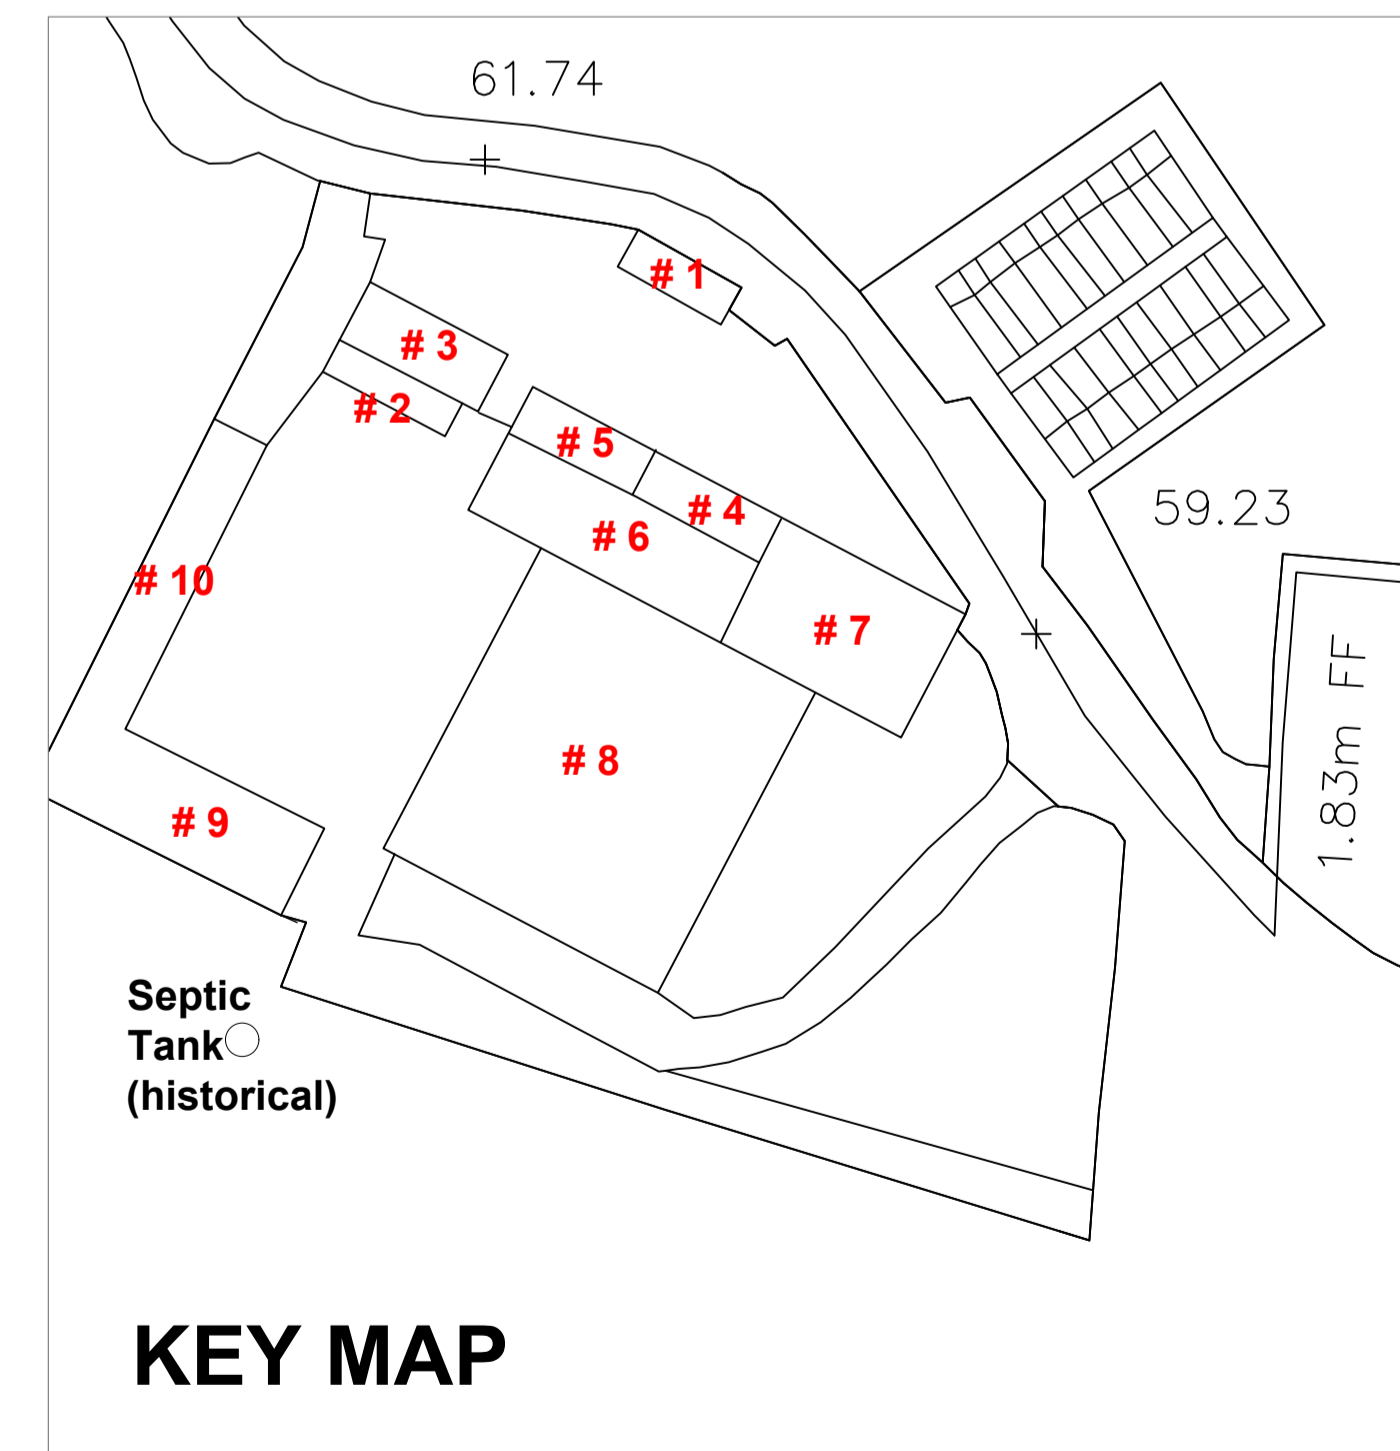

KEY MAP