




04 - Storage Shed # 05 - Storage Shed

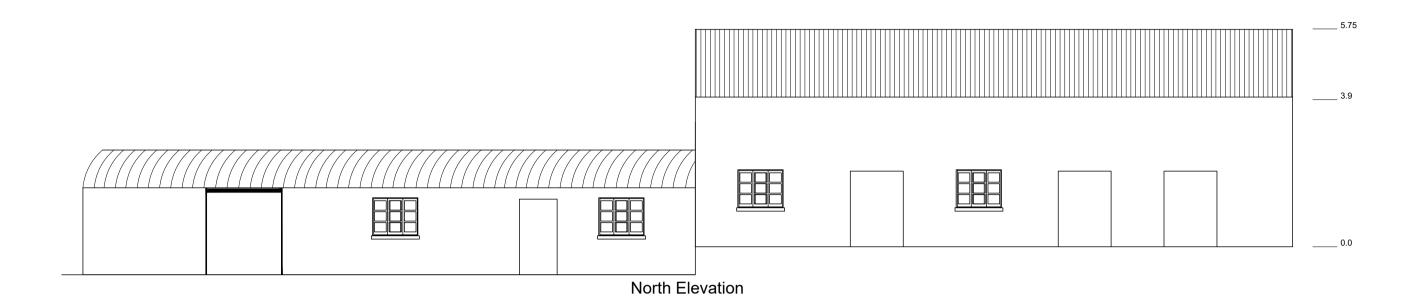


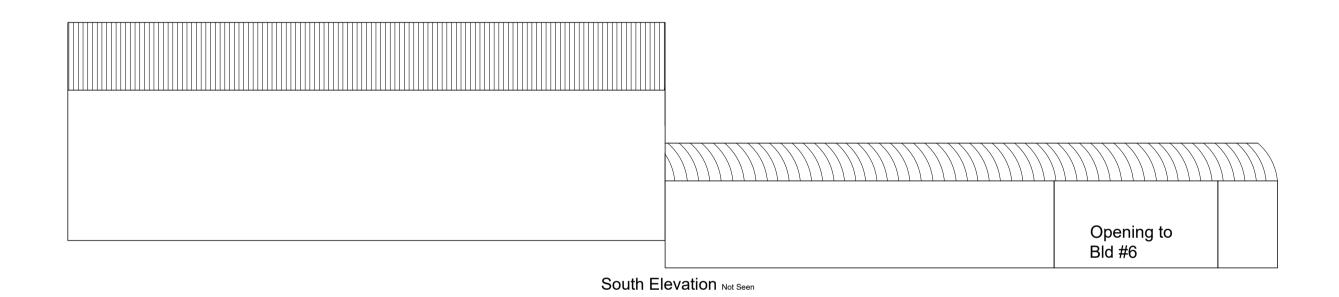

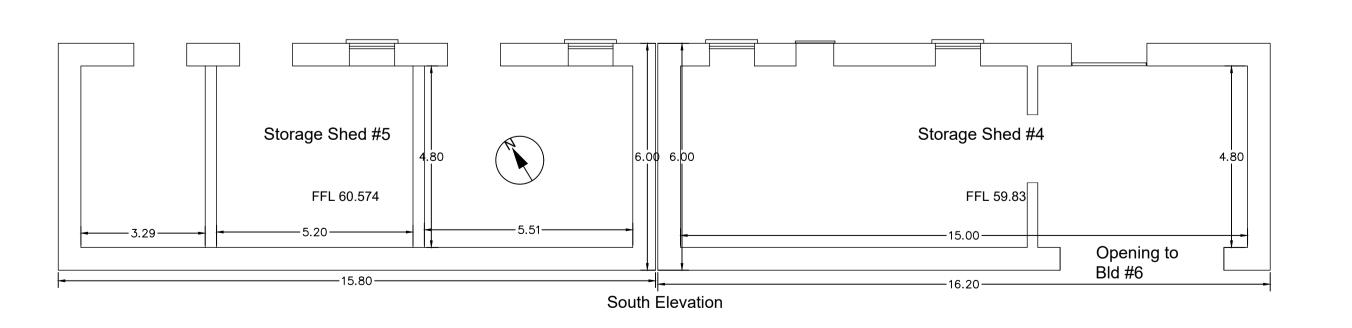

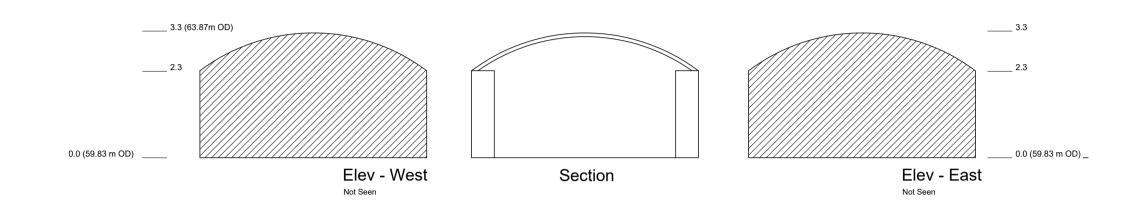

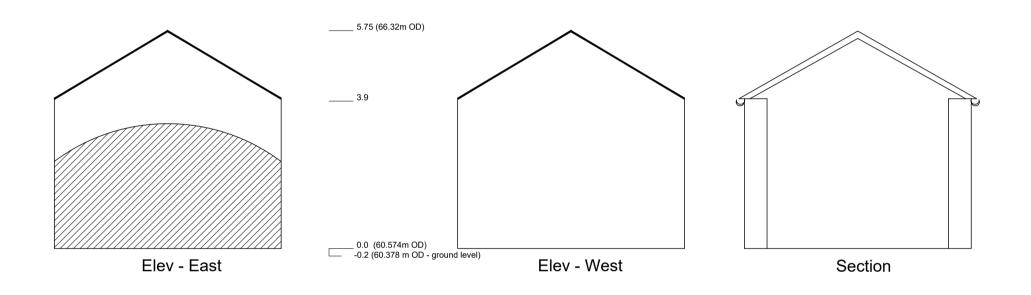

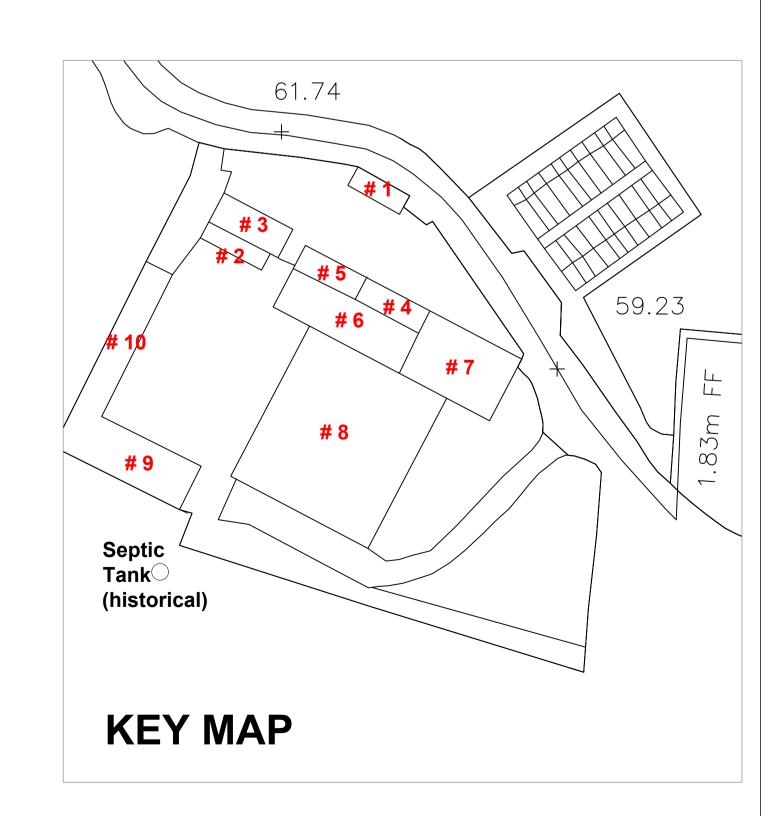

DELPHI ARCHITECTS & PLANNING CONSULTANTS	DELPHI ARCHITECTS + PLANNING CONSULTANTS UNIT 13, THE SEAPOINT BUILDING, 44-45 CLONTARF ROAD, CLONTARF, DUBLIN 3 PH: 01 5379127 EMAIL	DELPHI ARCHITECTS + PLANNING CONSULTANTS UNIT 13, THE SEAPOINT BUILDING, 44-45 CLONTARF ROAD, CLONTARF, DUBLIN 3 PH: 01 5379127 EMAIL: info@delphi-design.com WEB: www.delphi-design.com		
DELPHI DESIGN	Layout ID: PLA-17 Existing Structures for Demolition	Scale:	1:100 (@A1)	
	1 EA-17 Existing of detailes for Demontion	Job No:	D1408	
	Project Paymbill Davislanment Co. Dublin	Series:	Existing Structures	
ARCHITECTURE + PLANNING	Project: Barnhill Development, Co. Dublin	Date:	14/07/2022	
THE PRANSE TO BE PEAR IN COMMINISTERS FOR EVANT CONCILITANTS PRANSINGS. NOTIFY ARGUITECTS OF ANY RICOPERANCIES	Drawing Name: 04 - Storage Shed & 05 - Storage Shed	Status:		
THIS DRAWING TO BE READ IN CONJUNCTION WITH RELEVANT CONSULTANTS DRAWINGS - NOTIFY ARCHITECTS OF ANY DISCREPANCIES CHECK DIMENSIONS ON-SITE - USE FIGURE DIMENSIONS ONLY - COPYRIGHT RESERVED FOR DELPHI DESIGN LTD.	Drawing rame. 04 - Storage Offica & 00 - Storage Offica	Revision		