




Cross - Section (Heights vary with gradient in floor)

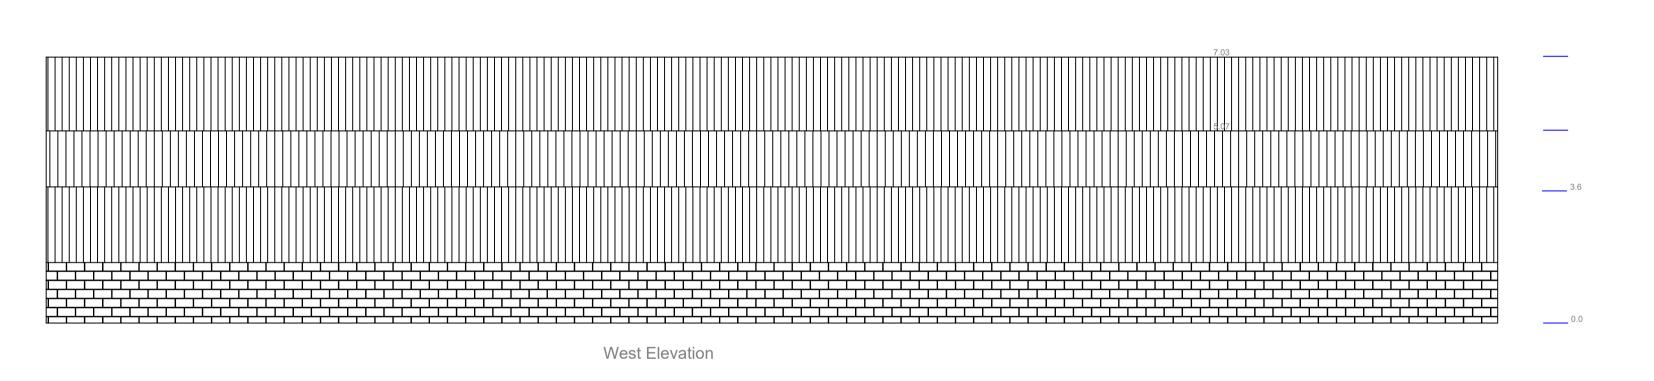

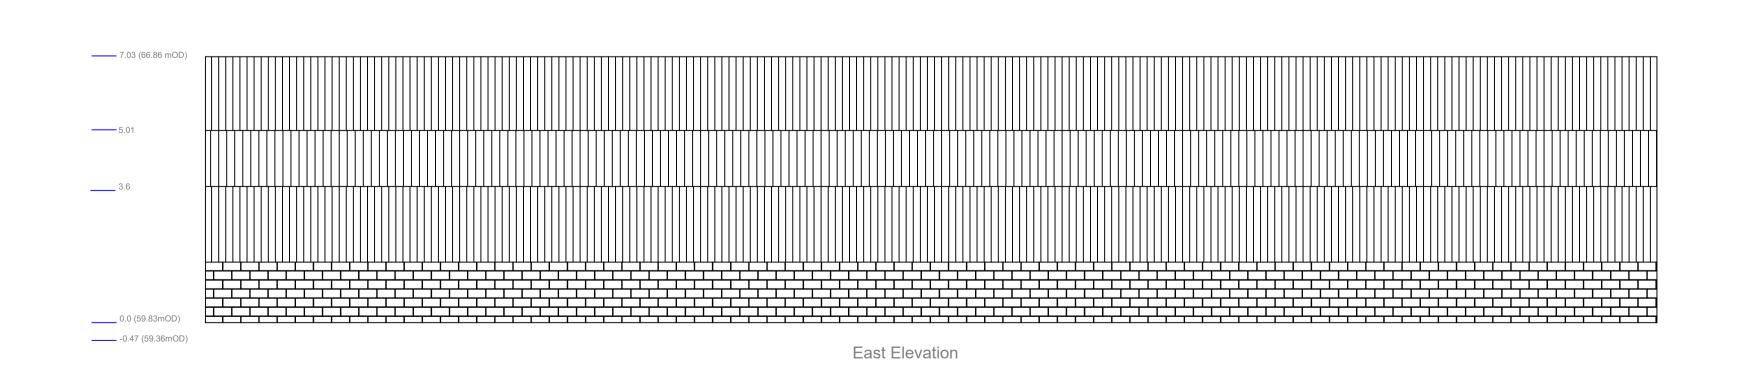

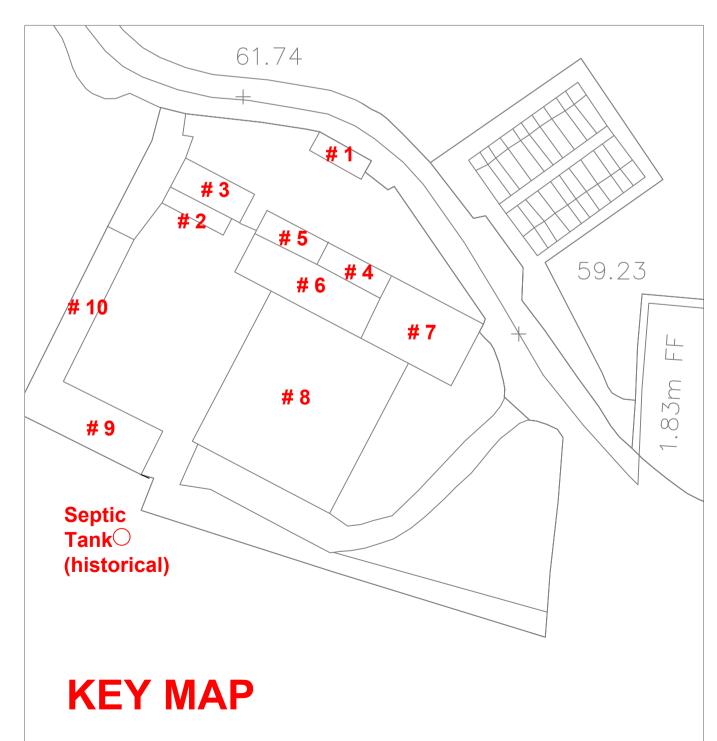

DELPHIARCHITECTS & PLANNING CONSULTANTS			IT 13, THE SEAPOINT BUILDING, 44-45 CLONTARF ROAD, CLONTARF, DUBLIN 3 PH: 01 5379127 EMAIL:	info@delphi-design.com	I WEB: www.delphi-design.com
		Layout ID:	PLA-17 Existing Structures for Demolition	Scale:	1:100 (@A1)
DELPHI DESIGN			——————————————————————————————————————	Job No:	D1408
		Drainate	Parabill Davalanment Co Dublin	Series:	Existing Structures
ARCHITECTURE + PLANNING		Project:	Barnhill Development, Co. Dublin	Date:	14/07/2022
THIS DRAWING TO BE READ IN CONJUNCTION WITH RELEVANT CONSULTANTS DRAWINGS - NOTIFY ARCHITECTS OF ANY DISCREPANCIES CHECK DIMENSIONS ON-SITE - USE FIGURE DIMENSIONS ONLY - COPYRIGHT RESERVED FOR DELPHI DESIGN LTD.		Drawing Name:	08h - Barn	Status:	
		Brawing Hame.	VVD - DUITI	Revision	