



The copyright of this drawing is vested with Corcoran & Wright Ltd and must not be copied or reproduced without the consent of the company. Figured dimensions only to be taken from this drawing. DO NOT SCALE. All dimensions must be read and verified by checking all setting out dimensions and verifying the accuracy of any discrepancies prior to any construction or construction work.


NOTES

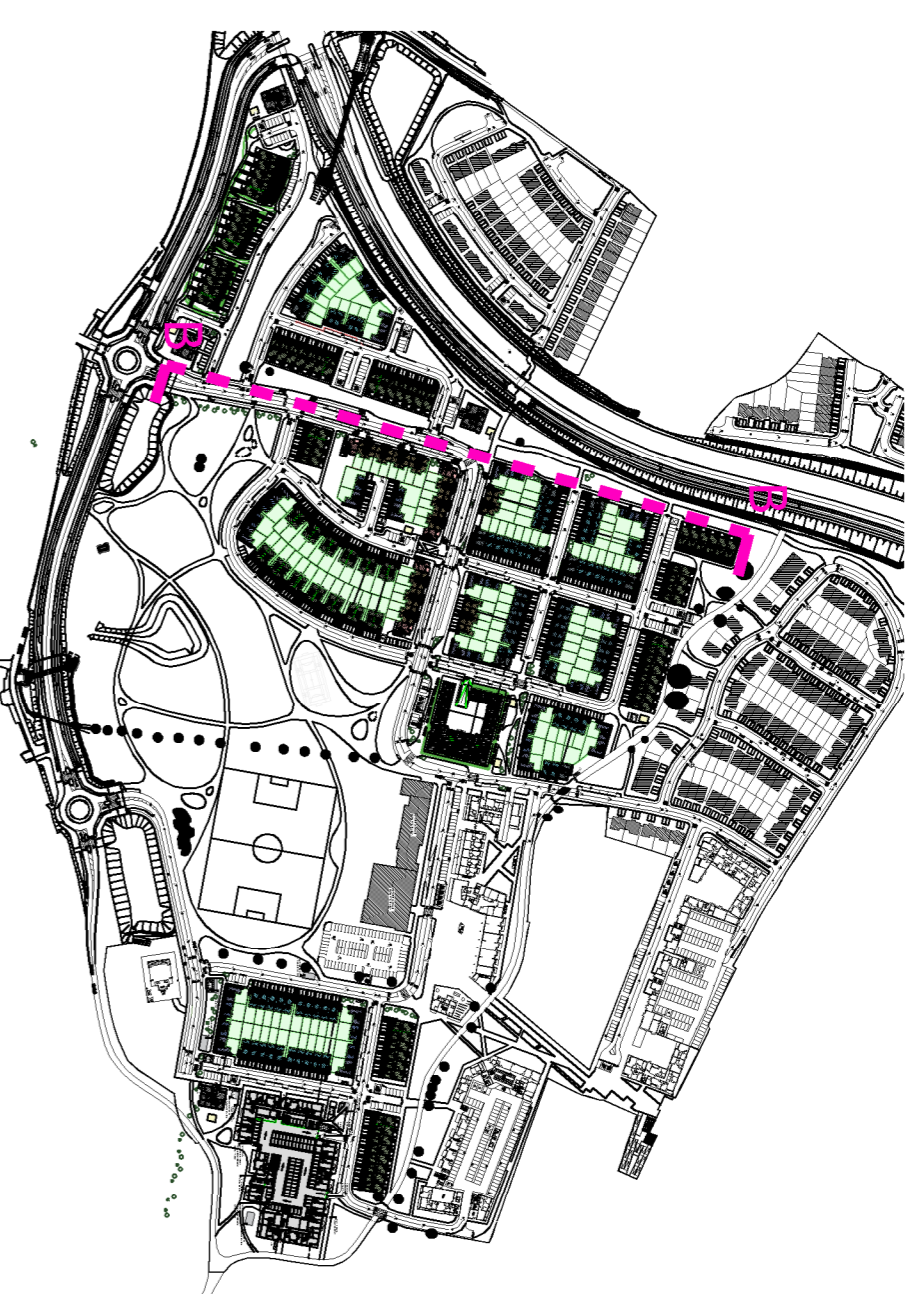


4 KEY PLAN
SCALE NTS

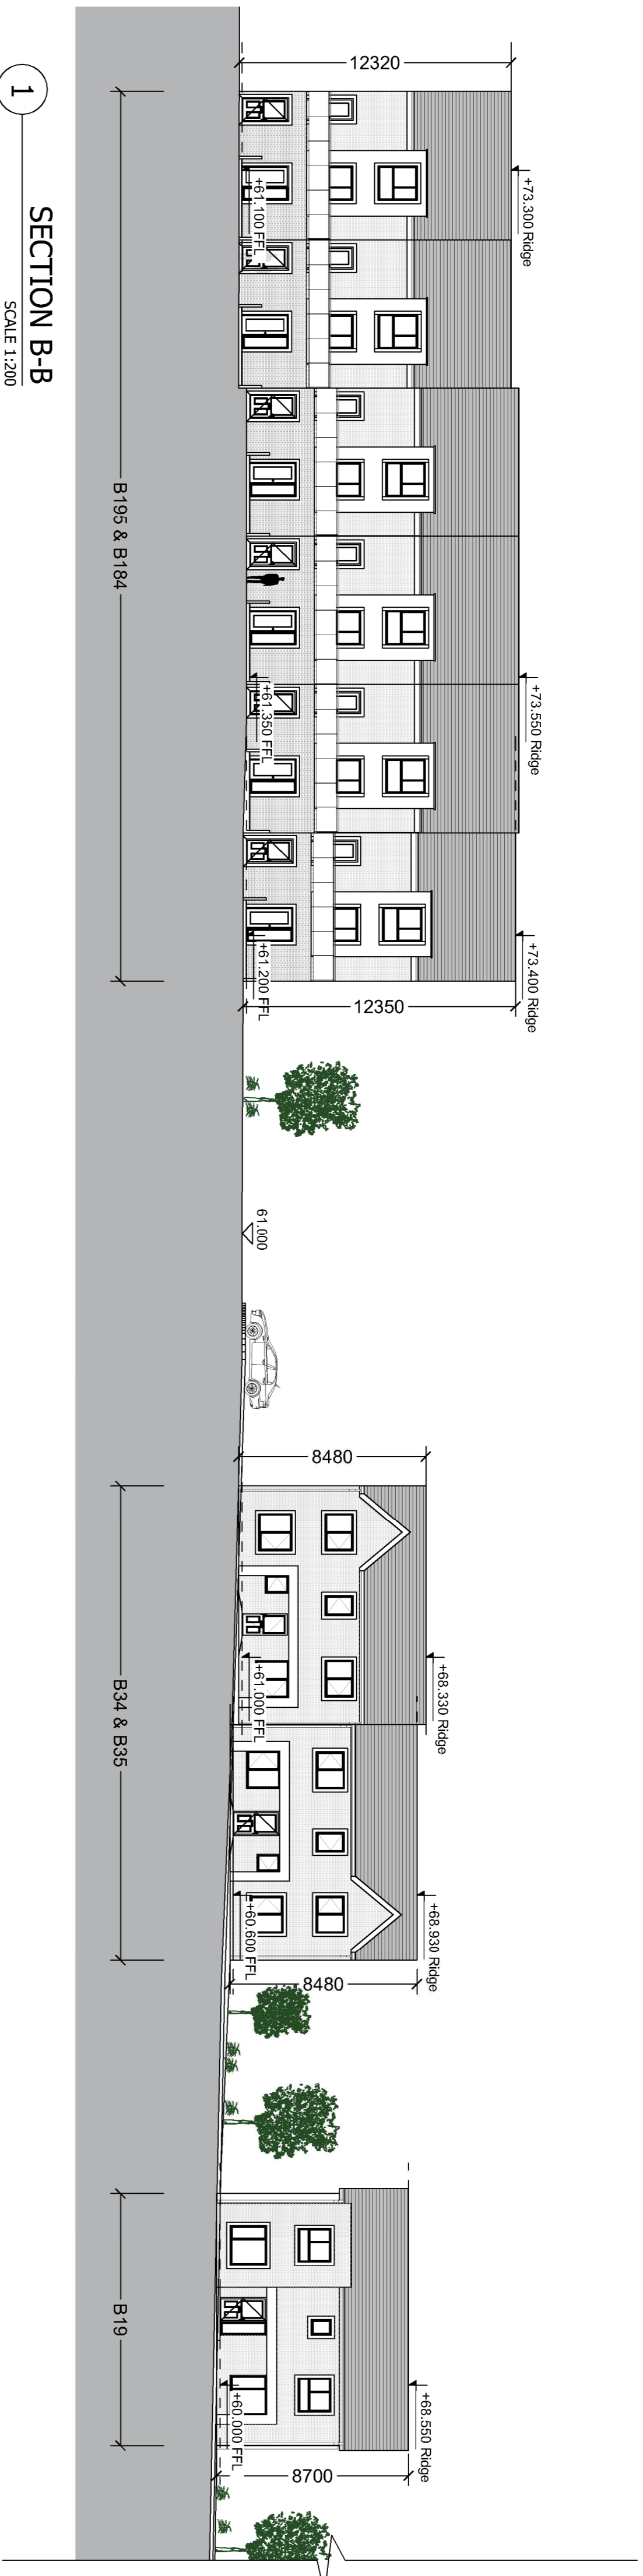

1 SECTION B-B
SCALE 1:200

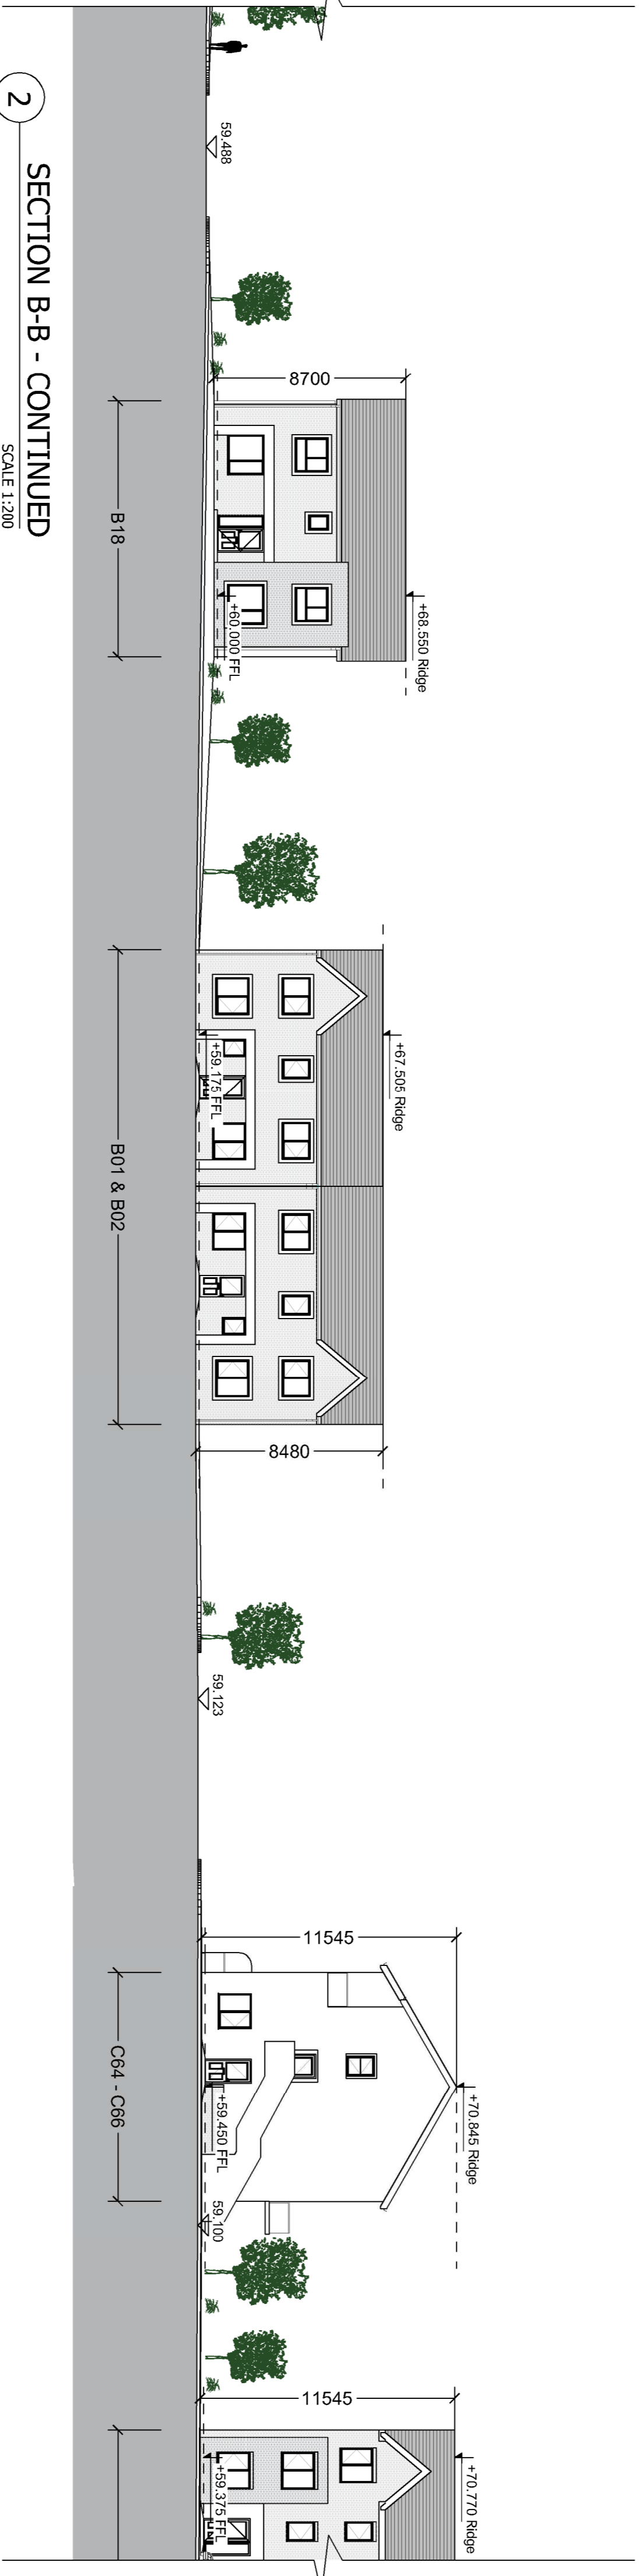


2 SECTION B-B - CONTINUED
SCALE 1:200

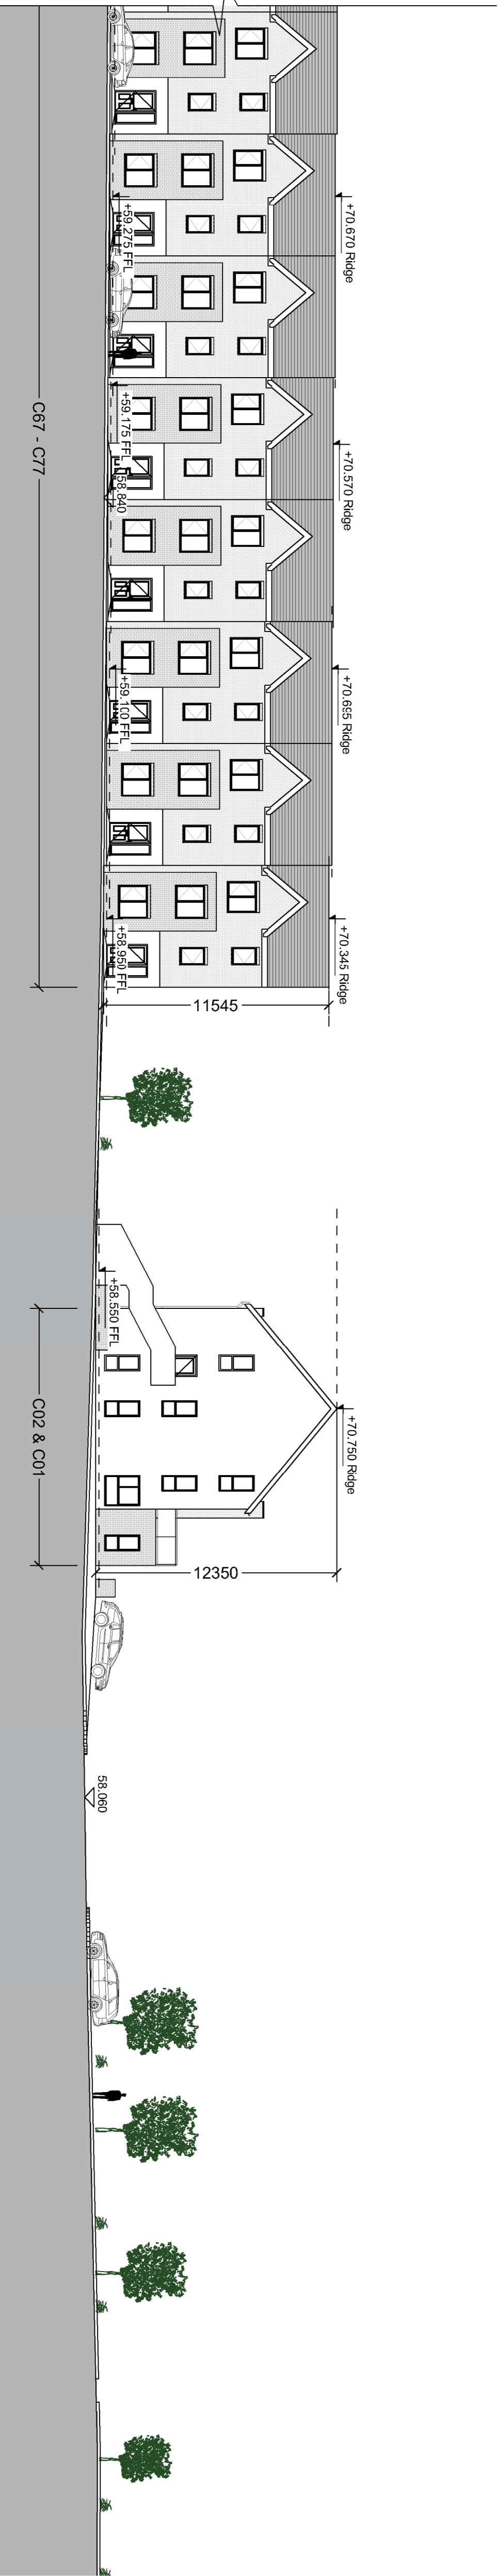

3 SECTION B-B - CONTINUED
SCALE 1:200



SCALE 1:200

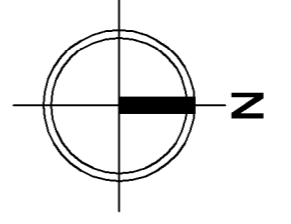

LEGEND
 ↑+60.000 F.L. Finished Ground Floor Level
 ↓+60.000 Section Cut Level

Client: **Alanna Homes and Alcové Ireland Four Ltd**
 Project: **Barnhill Garden Village SHD**
 Barnhill, Barnhill and Passyroucan,
 Clonsilla, Dublin 15

PLANNING

Drawing Title: **Proposed Site Section 02**
 Contextual Elevation

Drawn	Checked	Page Size	Scale	Date
PT	AM	A1	1:200	15 OCT 2021
Project No.	PE18119	Drawing No.	0202	

Drawing BIM Name: PE18119-CWG-ZZ-DR-A-0202

CD/E Area	Stability Code	BIM Revision
	P03	P03

C+W O'BRIEN
 ARCHITECTS
 No.1 Sarsfield Quay, Dublin 7,
 D07 R9FH
 t: 01 518 0170 e: admin@cwobrchtcks.ie
 Dublin London Warwick Manchester
 www.cwobrchtcks.ie