




The copyright of this drawing is vested with Corcoran & Wright Ltd and must not be copied or reproduced without the consent of the company.
Figured dimensions only to be taken from this drawing. DO NOT SCALE.
All contractors must visit the site and be responsible for checking all setting out dimensions and verifying the architect's or architect's prior to any construction work.
NOTES:

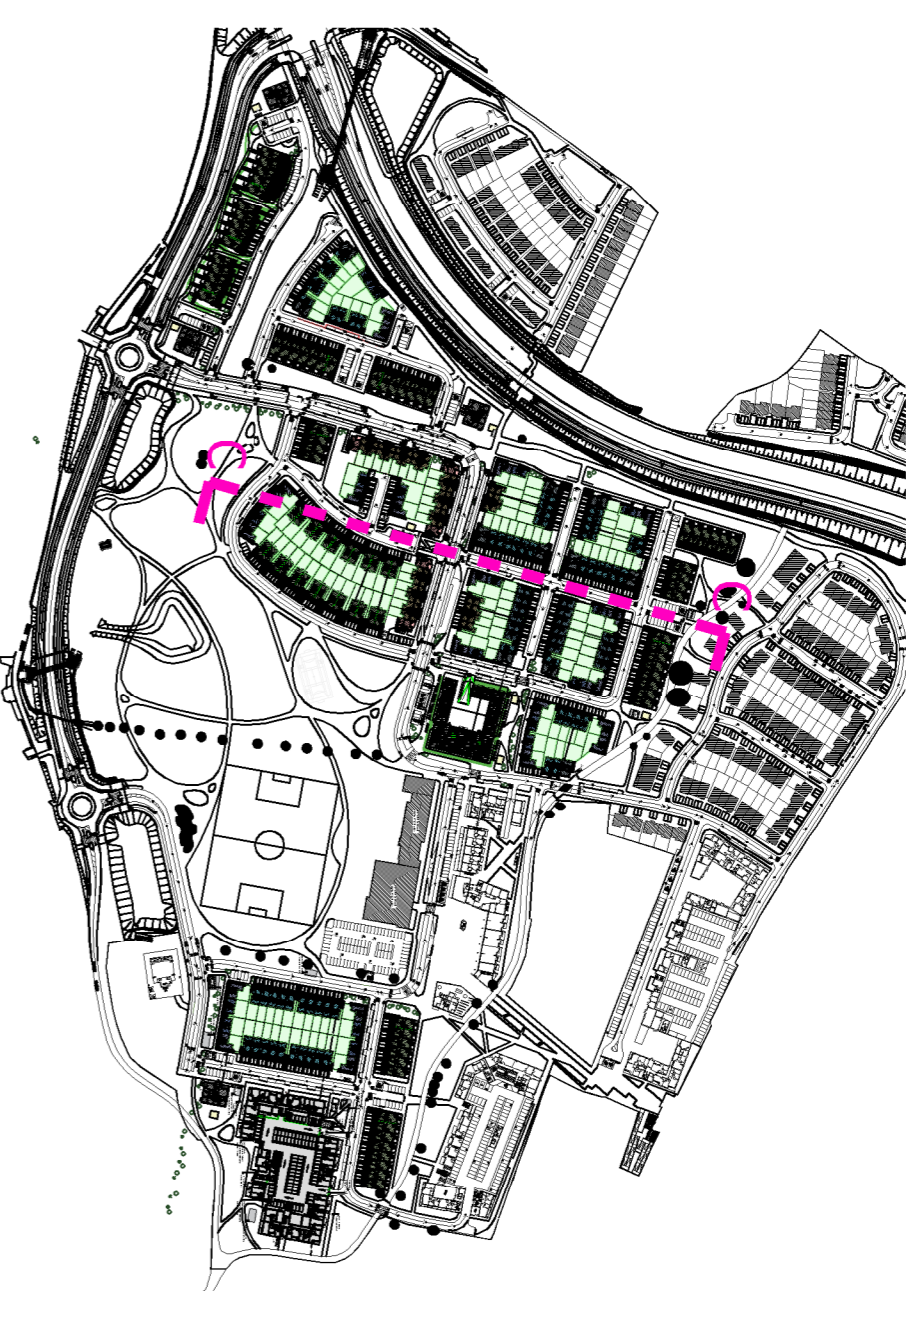


4 KEY PLAN
SCALE NTS

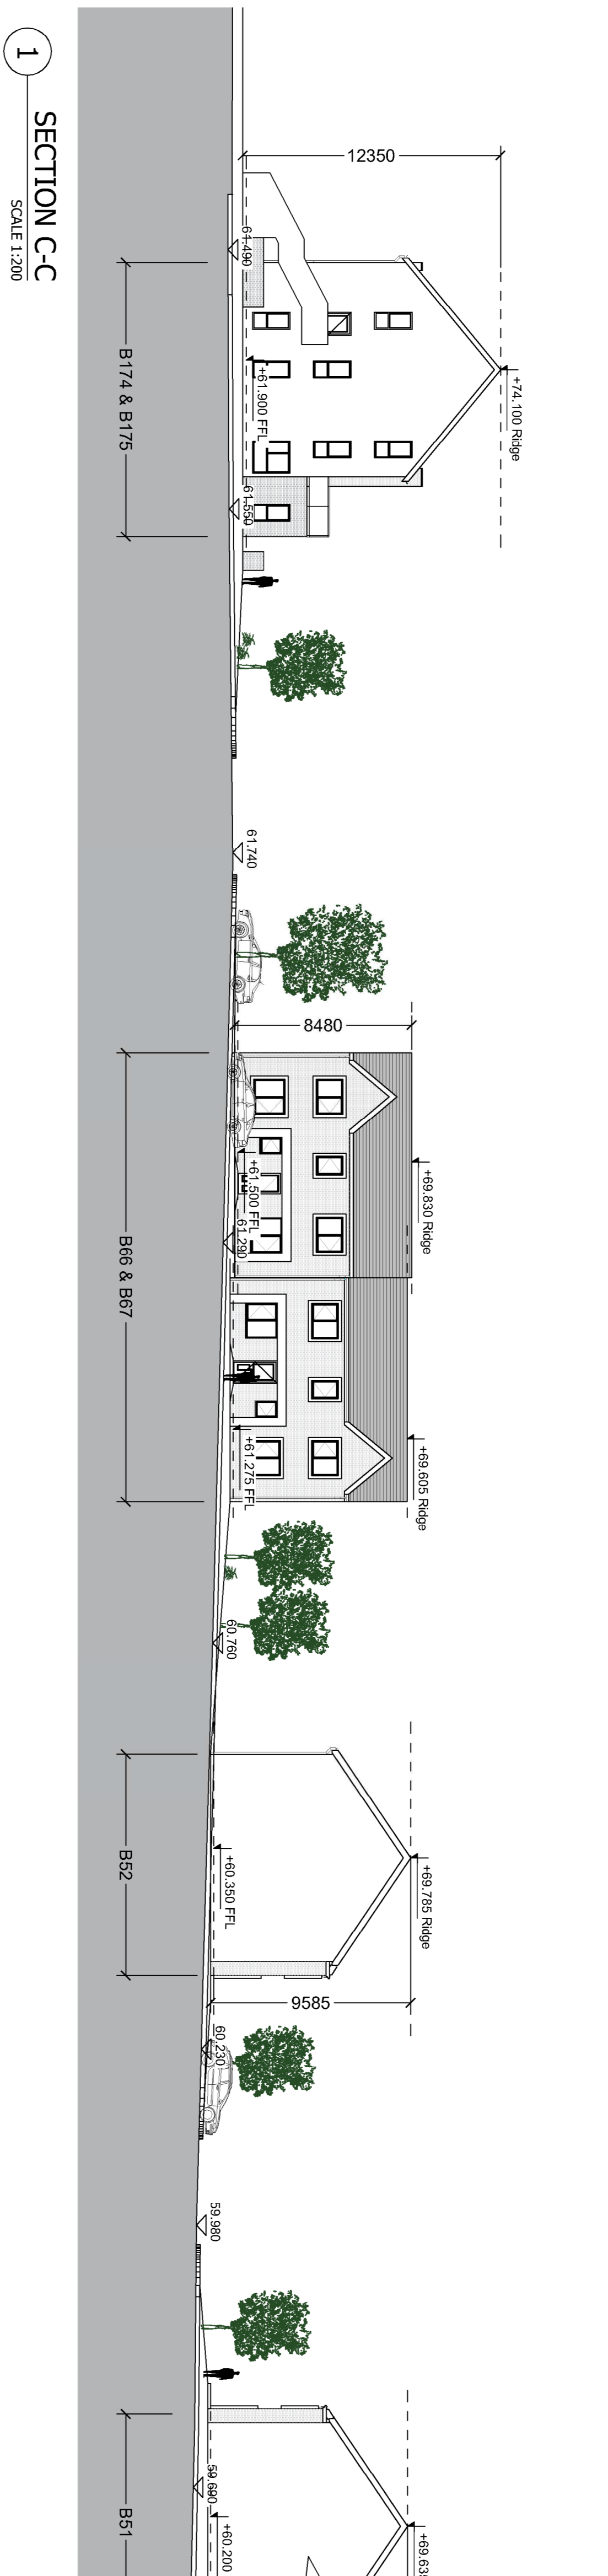


1 SECTION C-C
SCALE 1:200

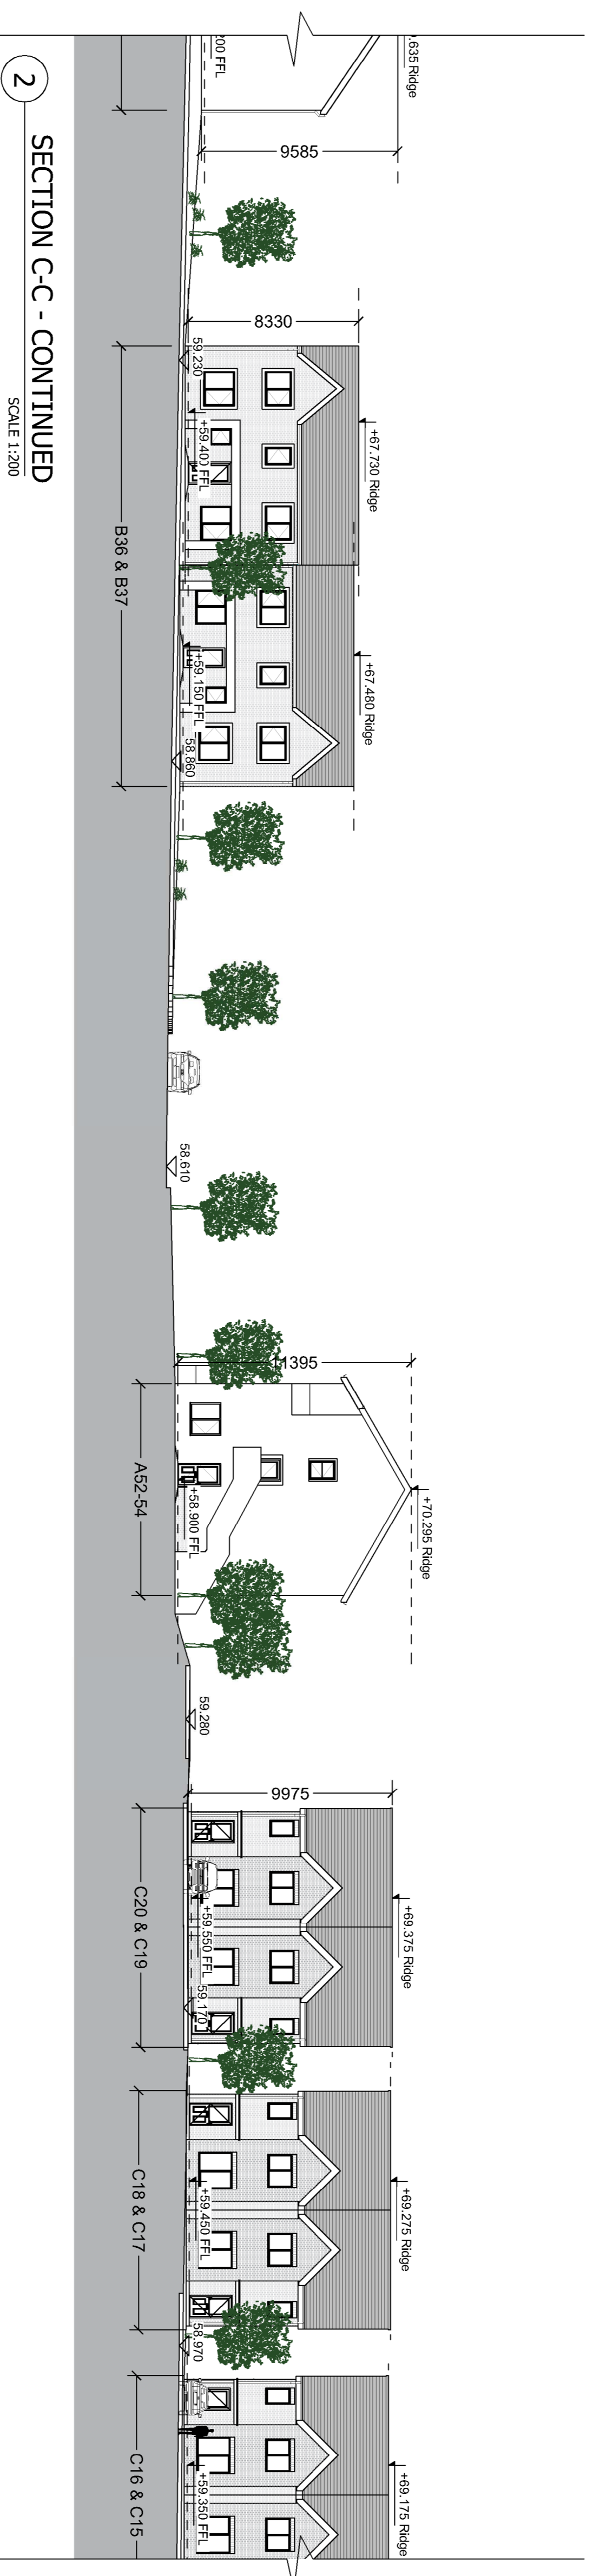


2 SECTION C-C - CONTINUED
SCALE 1:200

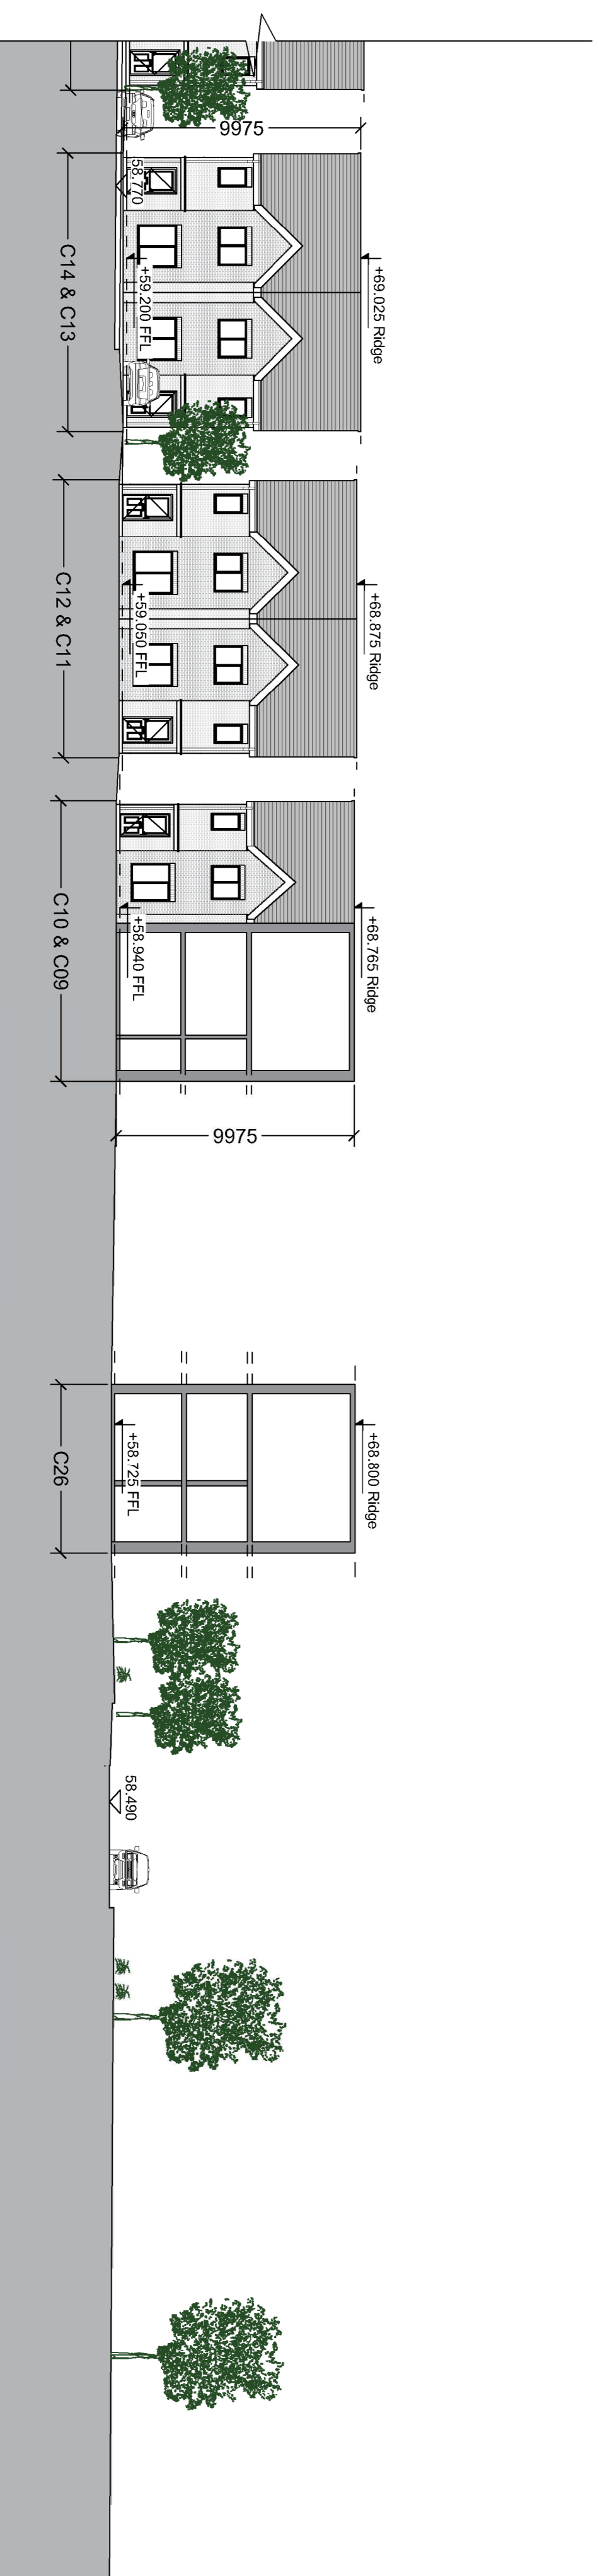

3 SECTION C-C - CONTINUED
SCALE 1:200

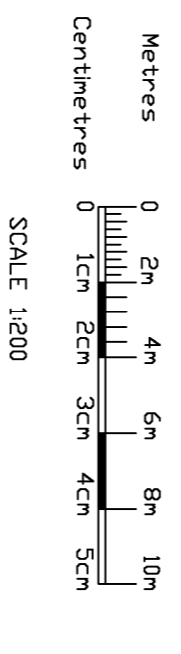

SCALE 1:200

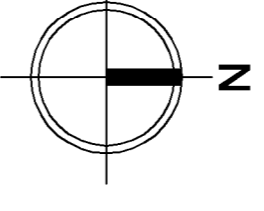

LEGEND
+60.000 FFL Finished Ground Floor Level
+60.000 Section Cut Level

Rev	Date	Initial	Notes
AM			P03 27/06/22 PT Planning Application
AM			P02 15/10/21 PT Pre-App to An Bord Pleanála
AM			P01 01/09/21 CS Final Issue

PLANNING

Client
Alanna Homes and Above Ireland Four Ltd

Project
Barnhill Garden Village SHD
Barberstown, Barnhill and Passyyoucan,
Clonsilla, Dublin 15

Drawing Title
Proposed Site Section 03
Contextual Elevation

Drawn	Checked	Page Size	Scale	Date
PT	AM	A1	1:200	15 OCT 2021
Project No.				0203
Drawing No.				PE18119

Drawing BHM Name
PE18119-CWO-ZZ-DRA-0203

CDE Area	Stability Code	BHM Revision
		P03

C+W O'BRIEN
ARCHITECTS
No.1 Sarsfield Quay, Dublin 7,
t: 01 518 0170 e: admin@cwoarchitects.ie D07 R9FH
Dublin | London | Warwick | Manchester
www.cwoarchitects.ie