

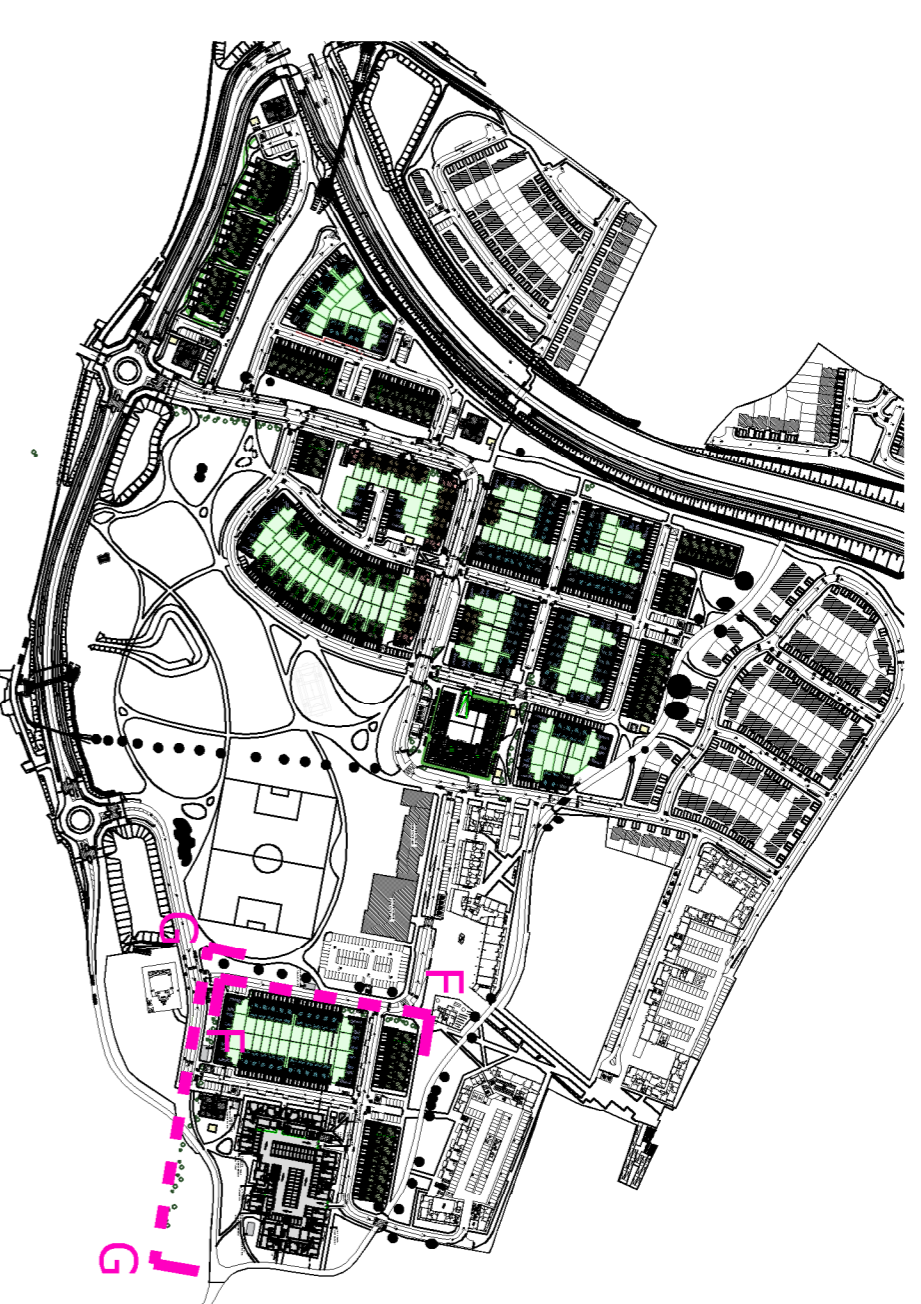




The copyright of this drawing is vested with COWI Architects & Wright Ltd and must not be copied or reproduced without the consent of the company.
 Figured dimensions only to be taken from this drawing. DO NOT SCALE.
 All contractors must visit the site and be responsible for checking all setting out dimensions and copying the architect of any discrepancies prior to any construction or construction work.
 NOTES:

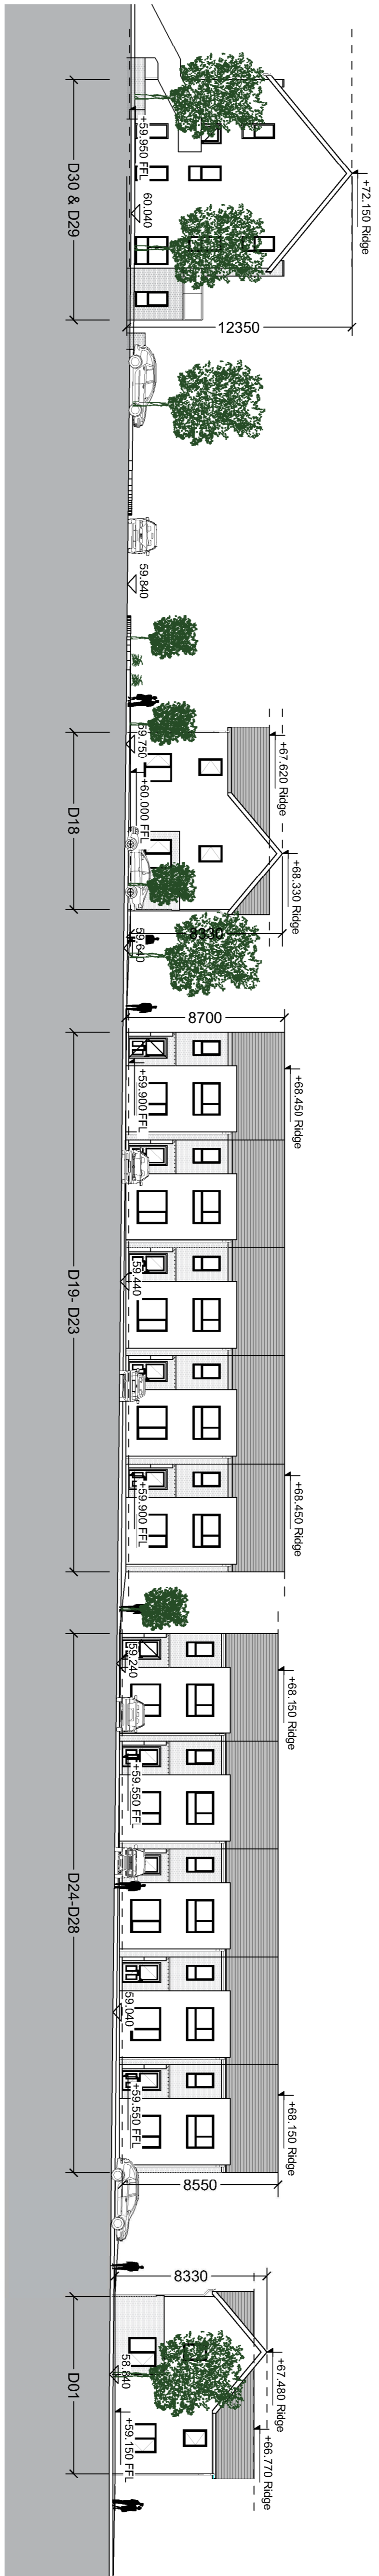

3 KEY PLAN
SCALE NTS

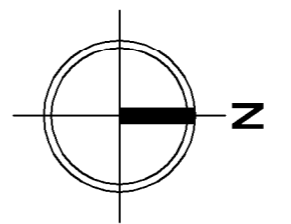

1 SECTION F-F
SCALE 1:200

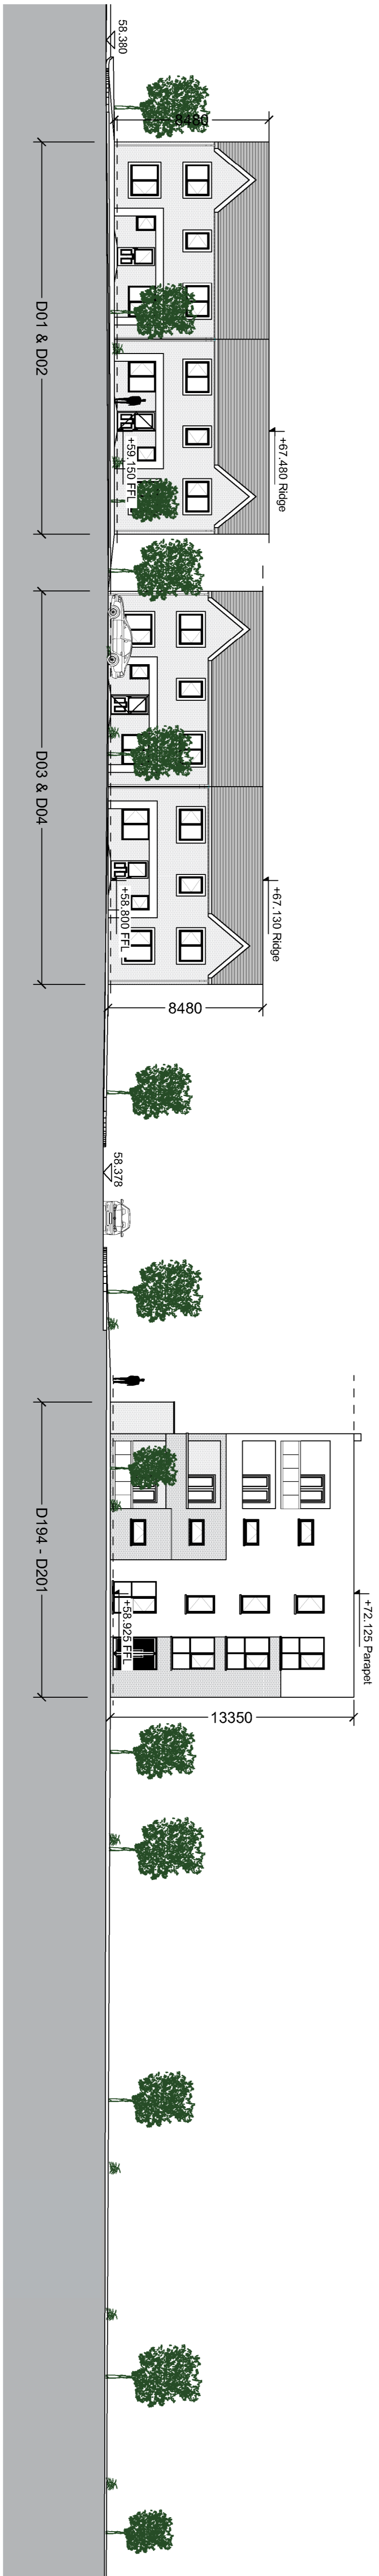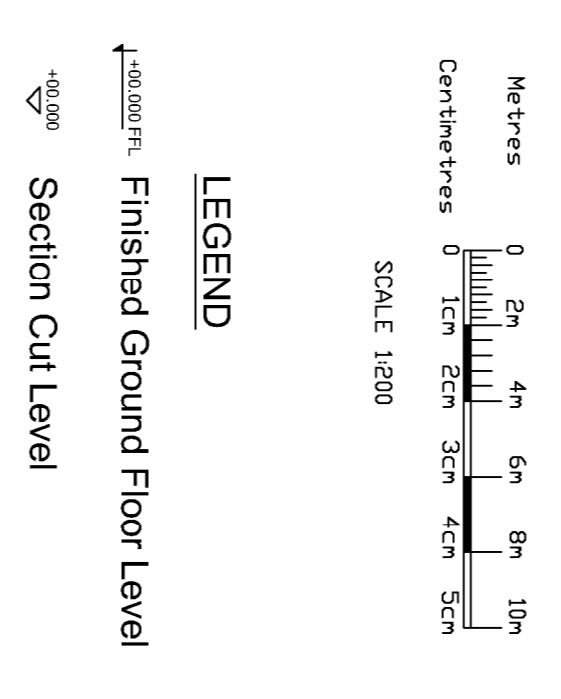

2 SECTION G-G
SCALE 1:200

PLANNING

Client: **Alanna Homes and Alcover Ireland Four Ltd**
 Project: **Barnhill Garden Village SHD, Barberstown, Barnhill and Passillyoucan, Clonsilla, Dublin 15**
 Drawing Title: **Proposed Site Section 06 Contextual Elevation**

Drawn	Checked	Page Size	Scale	Date
PT	AM	A1	1:200	15 OCT 2021
Project No.	PE18119			0206
Drawing Ref. Name	PE18119-CWO-ZZ-ZZ-DR-A-0206			
CDE Area	Quality Code	BM Revision		
P03	P03			

C+W O'BRIEN ARCHITECTS
 No.1 Sarsfield Quay, Dublin 7,
 D07 R9FH
 t: 01 518 0170 e: admin@cowoarchitects.ie
 Dublin | London | Warwick | Manchester
 www.cwoarchitects.ie