




PROPOSED BIN & BIKE STORAGE A DRAWINGS  
SCALE 1:100

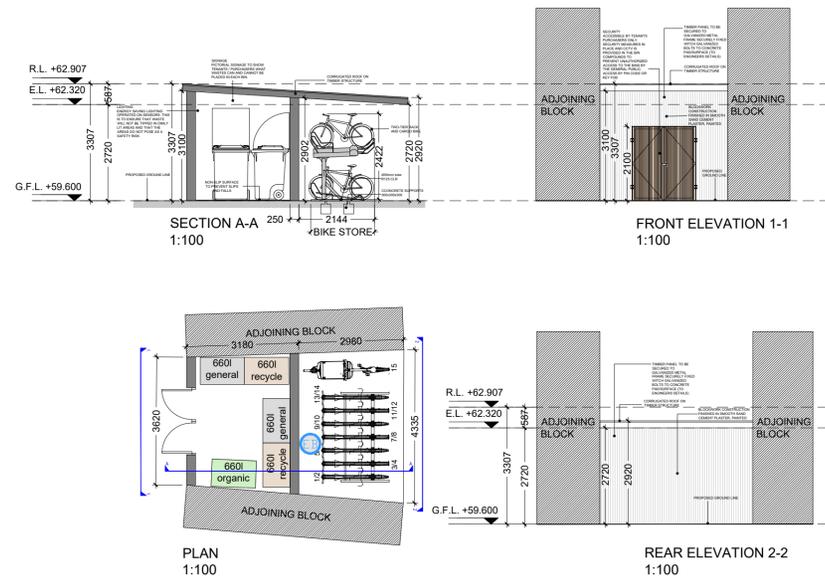


PROPOSED BIN & BIKE STORAGE B DRAWINGS  
SCALE 1:100

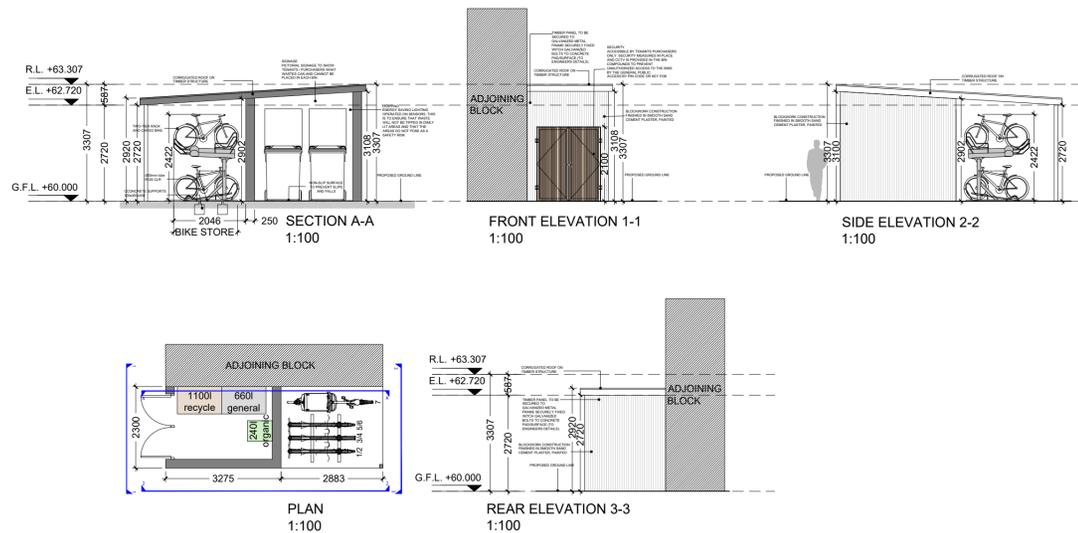

PROPOSED BIN & BIKE STORAGE C DRAWINGS  
SCALE 1:100

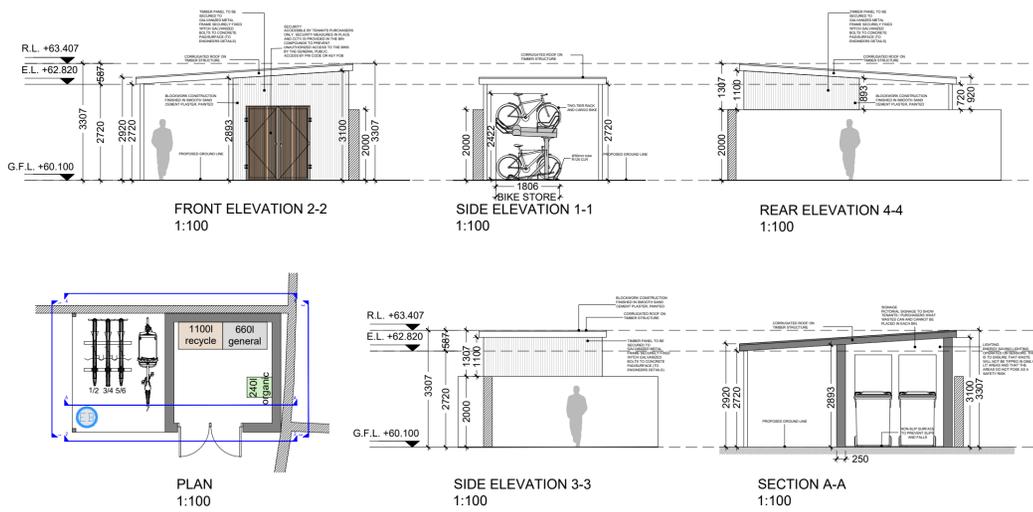

PROPOSED BIN & BIKE STORAGE D DRAWINGS  
SCALE 1:100

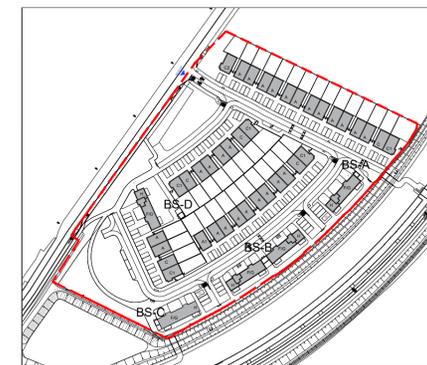

KEY PLAN  
SCALE: NTS

----- SITE BOUNDARY

Bin Storage

Electrical Charging Point

NORTH POINT VARIES,  
PLEASE REFER TO SITE LAYOUT

REFER TO RELEVANT DRAWINGS FOR FURTHER DETAIL, I.e. LANDSCAPING DRAWINGS  
BY GANNON ASSOCIATES, ENGINEERING DRAWINGS BY CSEA, ETC.

REV	DATE	DRN	NOTES

DO NOT SCALE FROM THIS DRAWING. USE FIGURED DIMENSIONS IN ALL CASES.  
VERIFY DIMENSIONS ON SITE AND REPORT ANY DISCREPANCIES TO THE ARCHITECTS IMMEDIATELY.  
THIS DRAWING IS TO BE READ IN CONJUNCTION WITH THE ARCHITECTS SPECIFICATION.  
THIS DRAWING IS COPYRIGHT AND MAY ONLY BE REPRODUCED WITH THE ARCHITECTS PERMISSION.

**CDP Architecture**  
Designers - Planning - Interiors - Project Management  
4, The Mall, Main Street,  
Lucan Village, Co. Dublin,  
K78 V9R6  
T: 01 6214498  
E: info@cdparchitecture.ie  
W: www.cdp-architecture.com

**PLANNING**

JOB	PROPOSED RESIDENTIAL DEVELOPMENT BARNHILL, CO. DUBLIN	DATE	JULY 2022
CLIENT	ALANNA HOMES & ALCOVE IRELAND FOUR LTD.	DRN	CM
DRAWING TITLE	Proposed Bin & Bike Stores (Plans, Elevations, Section)	SCALE	1:100 @ A1
JOB NUMBER	2019_035	CHECKED	PM
DRAWING NUMBER	3.1.301	REVISION	