


KEY PLAN:
SCALE - NTS

LEGEND:

- PROPOSED CARRIAGEWAY
- PROPOSED PEDESTRIAN FOOTPATH
- PROPOSED CYCLETRACK/ CYCLE LANE
- PROPOSED SHARED PEDESTRIAN AND CYCLIST PATH
- PROPOSED RAISED TABLE
- PROPOSED GRASS VERGE / LANDSCAPED AREA
- PROPOSED ON CURTLIAGE CAR PARKING SPACES
- PROPOSED ON STREET CAR PARKING SPACES
- PROPOSED BUS STOP

BARBERSTOWN LANE NORTH ROAD TO BECOME A DEDICATED PEDESTRIAN AND CYCLIST ROUTE AS PART OF THE BARNHILL LAP DEVELOPMENT

EXISTING PRIVATE DWELLINGS (NOT PART OF BARNHILL LAP DEVELOPMENT)

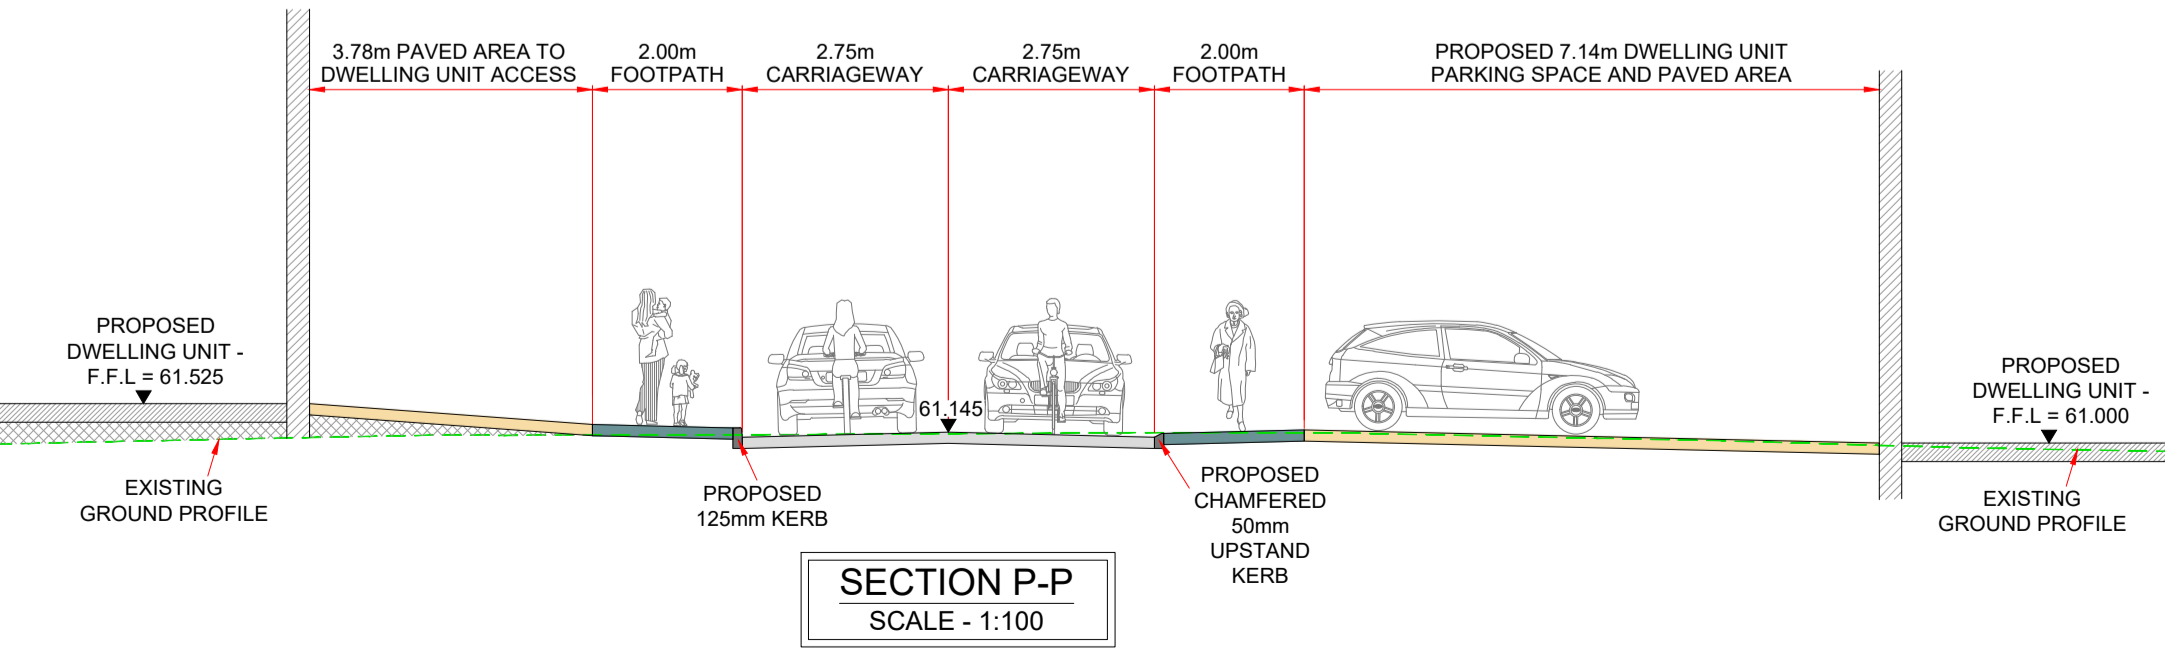

P01	FOR PLANNING	CP	28.06.22
Revision	Description	Initials	Date

Clifton Scannell Emerson Associates Limited
Consulting Engineers,
3rd Floor The Highline,
Bakers Point, Pottery Road,
Dun Laoghaire, Co. Dublin,
Ireland, A96 KW29
T: +353 1 288 5006
F: +353 1 283 3466
E: info@csea.ie
W: www.csea.ie

Client	ALANNA HOMES AND ALCOVE IRELAND FOUR LIMITED		
Project	BARNHILL GARDEN VILLAGE STRATEGIC HOUSING DEVELOPMENT (SHD)		
Dwg. Title	INTERNAL ROAD LAYOUT & SECTIONS - SHEET 5 OF 8 LINK ROAD EAST & RAILWAY QUARTER AREAS		
Drawn By	AW	Date	JULY 2022
Checked by	CP	Scale	PLAN = 1:500 @ A1
Dwg. Progress	PLANNING		
Dwg. No.	16_053_014		