
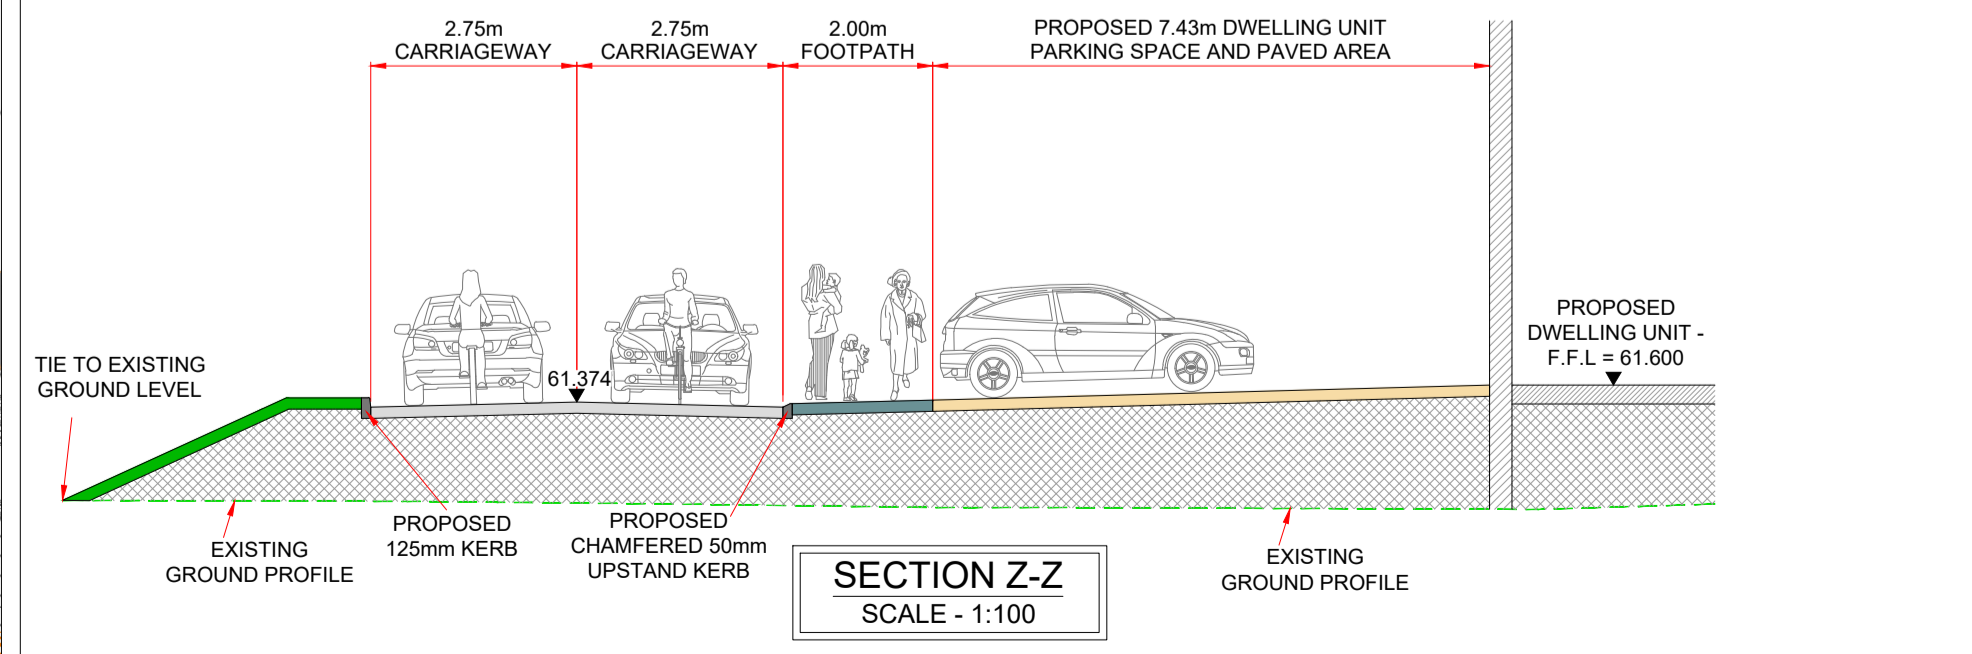
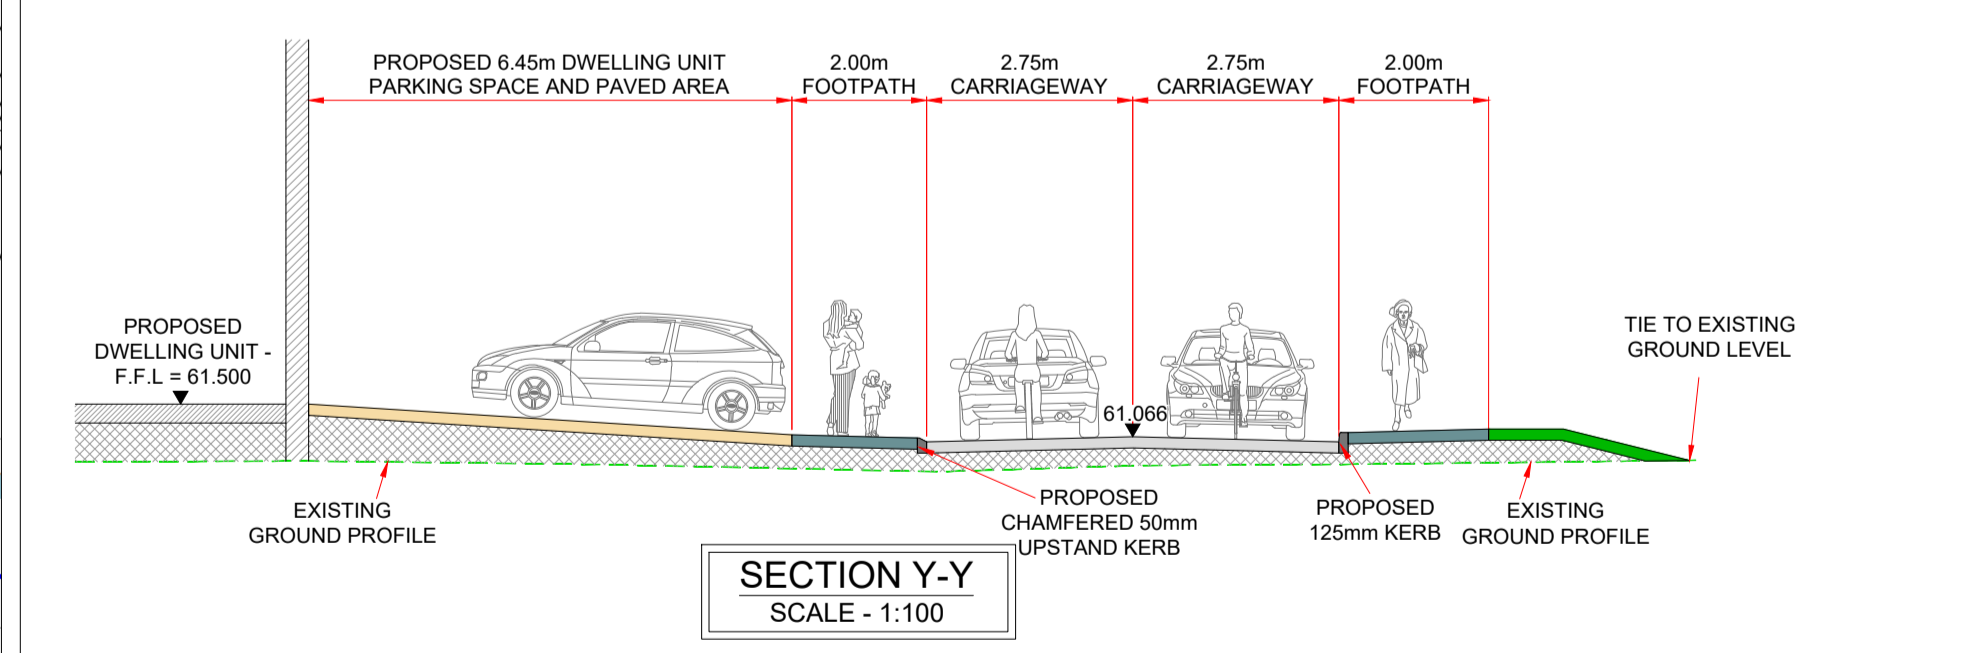
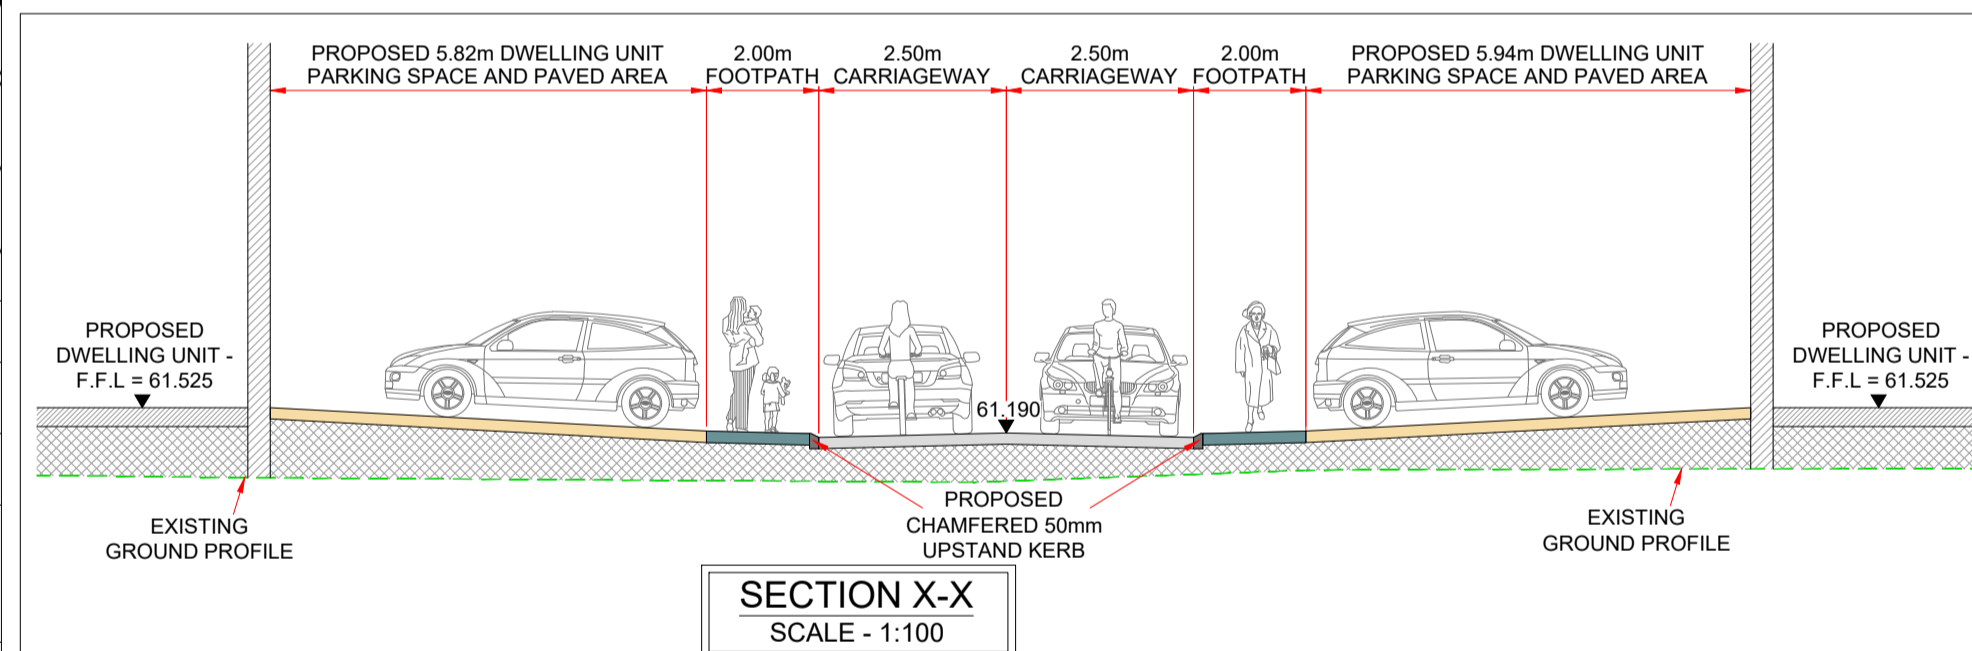


LEGEND:

PROPOSED CARRIAGEWAY	[Grey box]
PROPOSED PEDESTRIAN FOOTPATH	[Dark grey box]
PROPOSED CYCLETRACK / CYCLE LANE	[Red box]
PROPOSED SHARED PEDESTRIAN AND CYCLIST PATH	[Light blue box]
PROPOSED RAISED TABLE	[Dark red box]
PROPOSED GRASS VERGE / LANDSCAPED AREA	[Light green box]
PROPOSED ON CURTLIAGE CAR PARKING SPACES	[Orange box]
PROPOSED ON STREET CAR PARKING SPACES	[Blue box]
PROPOSED BUS STOP	[Yellow box]

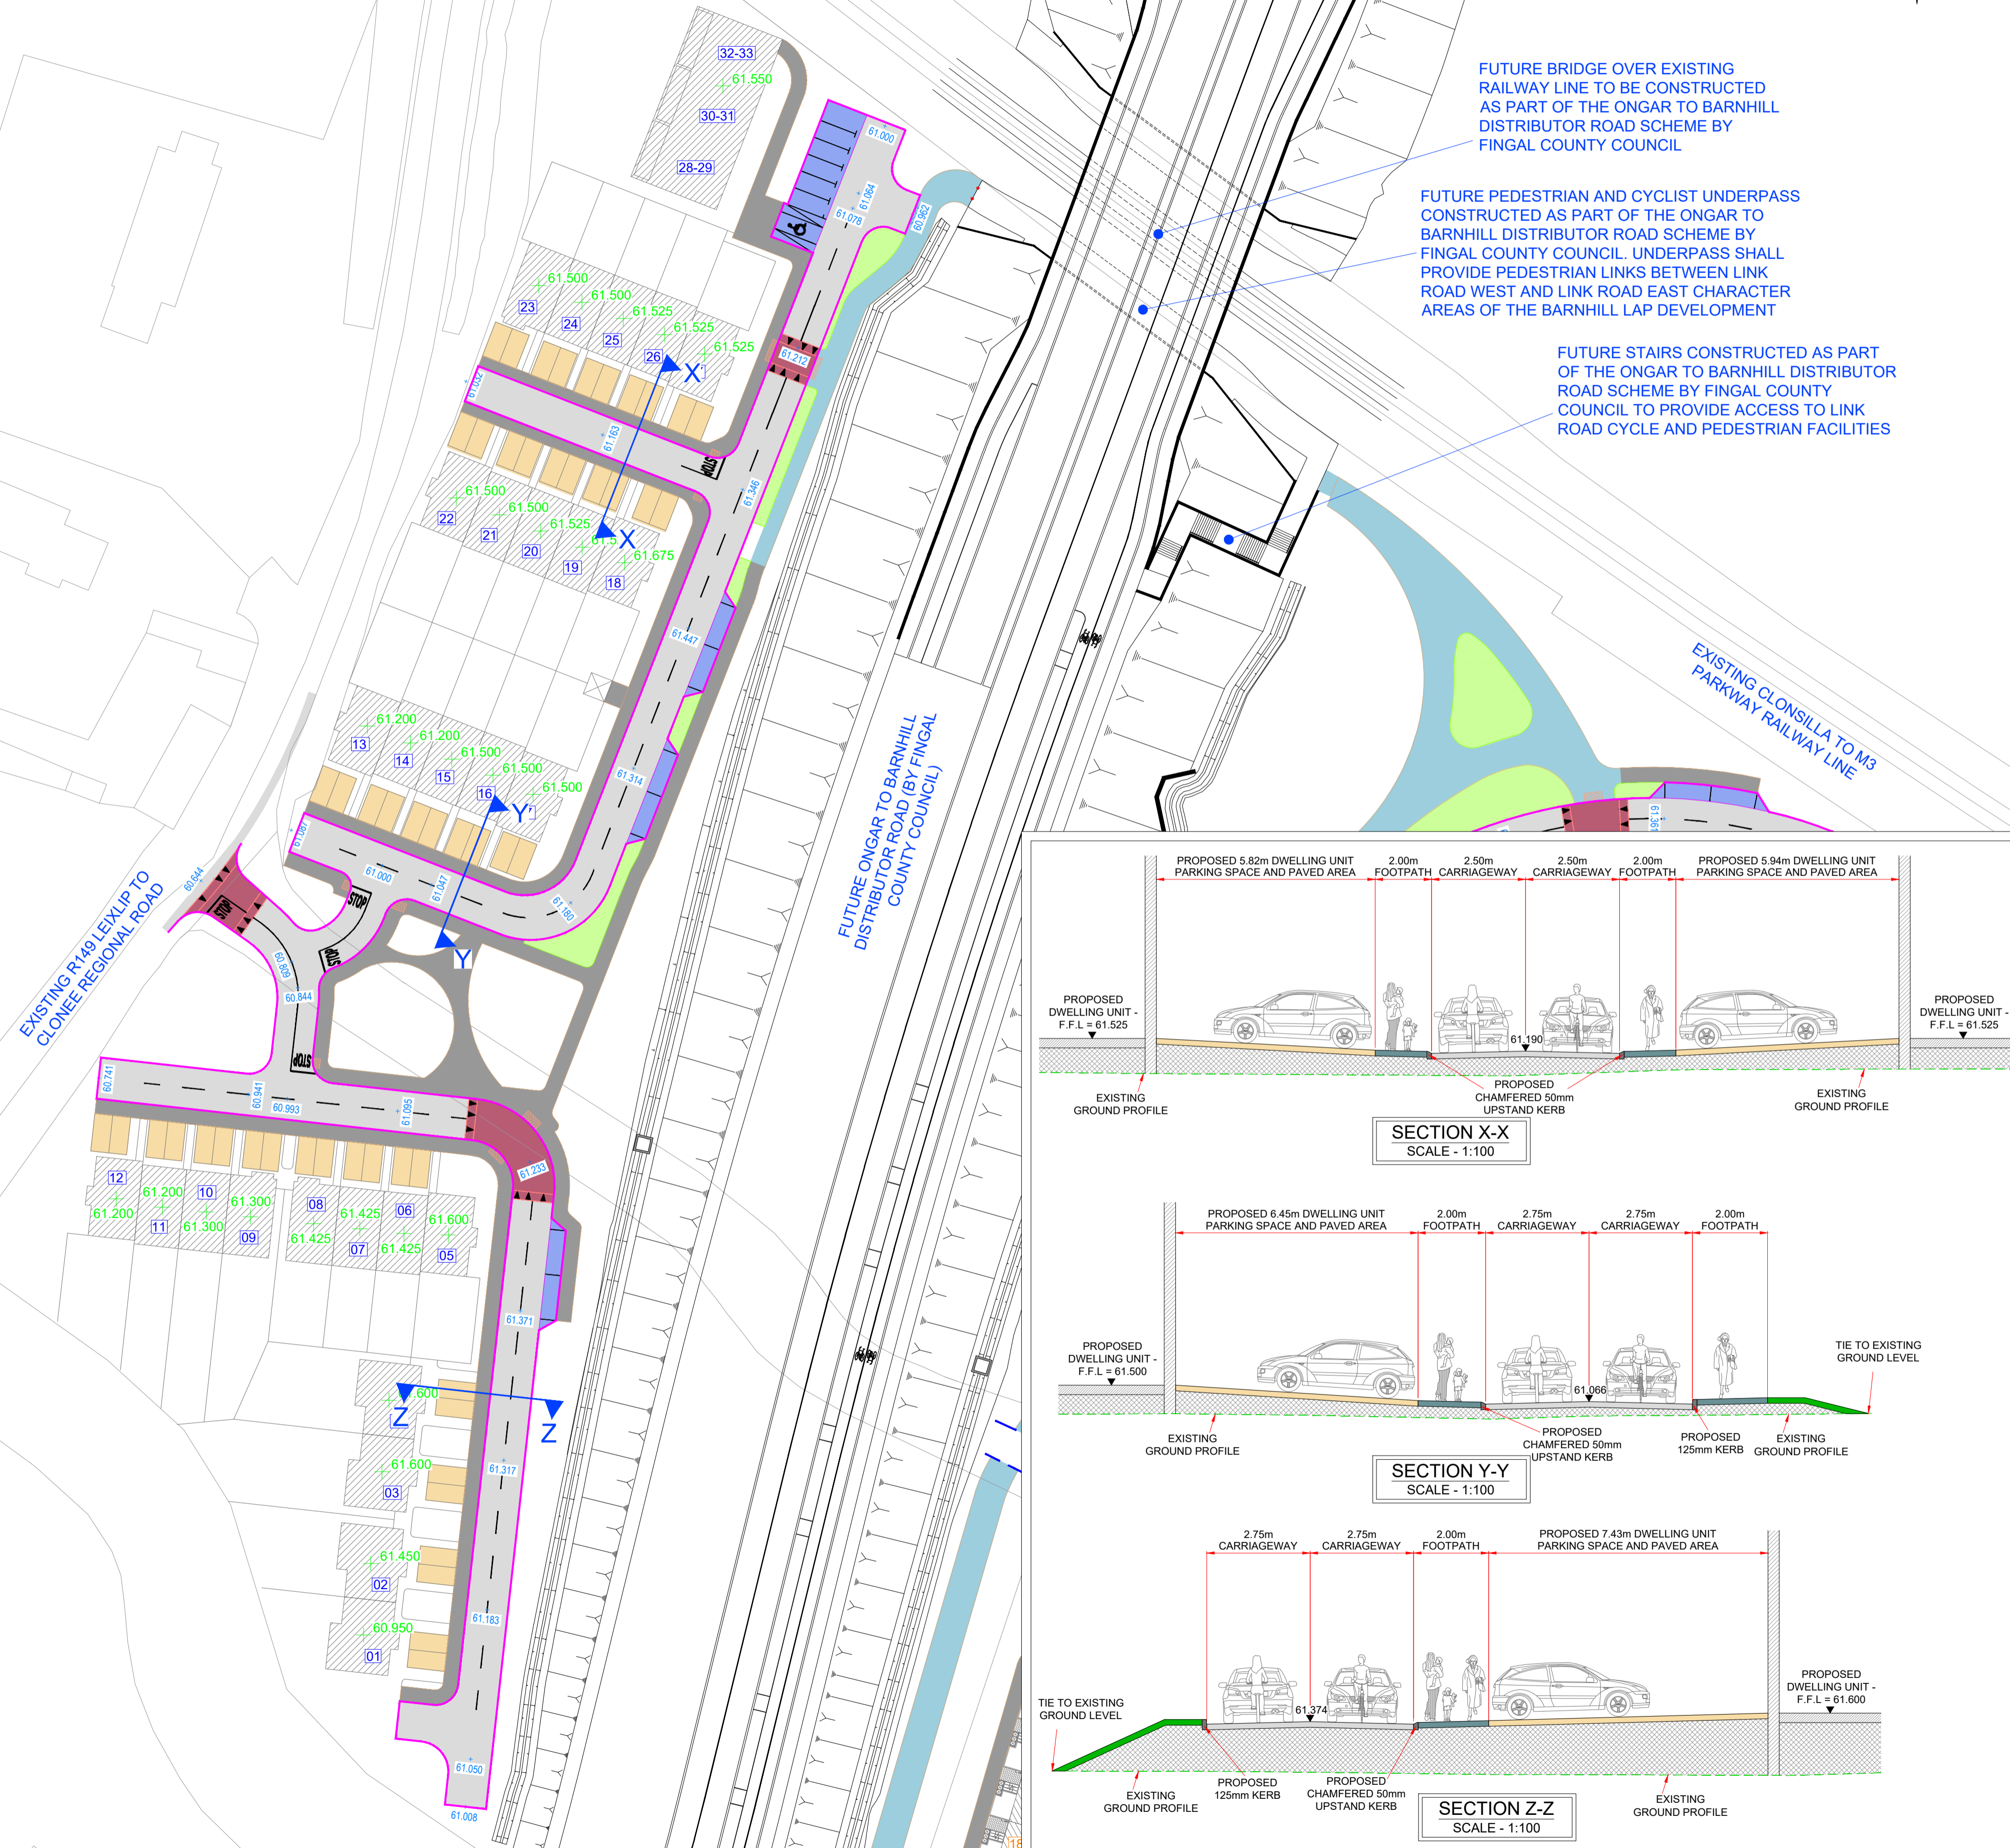

P01	FOR PLANNING	CP	28.06.22
Revision	Description	Initials	Date

**Clifton Scannell Emerson Associates**

Clifton Scannell Emerson Associates Limited  
Consulting Engineers,  
3rd Floor The Highline,  
Bakers Point, Pottery Road,  
Dun Laoghaire, Co. Dublin,  
Ireland, A96 KW29

T: +353 1 288 5006  
F: +353 1 283 3466  
E: info@csea.ie  
W: www.csea.ie

Client	ALANNA HOMES AND ALCOVE IRELAND FOUR LIMITED		
Project	BARNHILL GARDEN VILLAGE STRATEGIC HOUSING DEVELOPMENT (SHD)		
Dwg. Title	INTERNAL ROAD LAYOUT & SECTIONS - SHEET 7 OF 8 LINK ROAD WEST AREA		
Drawn By	AW	Date	JULY 2022
Checked by	CP	Scale	PLAN = 1:500 @ A1
Dwg. Progress	PLANNING		
Dwg. No.	16_053_016		