


SECTION A-A (PART 1) - INFILTRATION AREA BENEATH PROPOSED PLAYING PITCH & OUTFALL DETAILS TO WETLAND POND IN GREEN OPEN SPACE AREA  
SCALE - 1:25

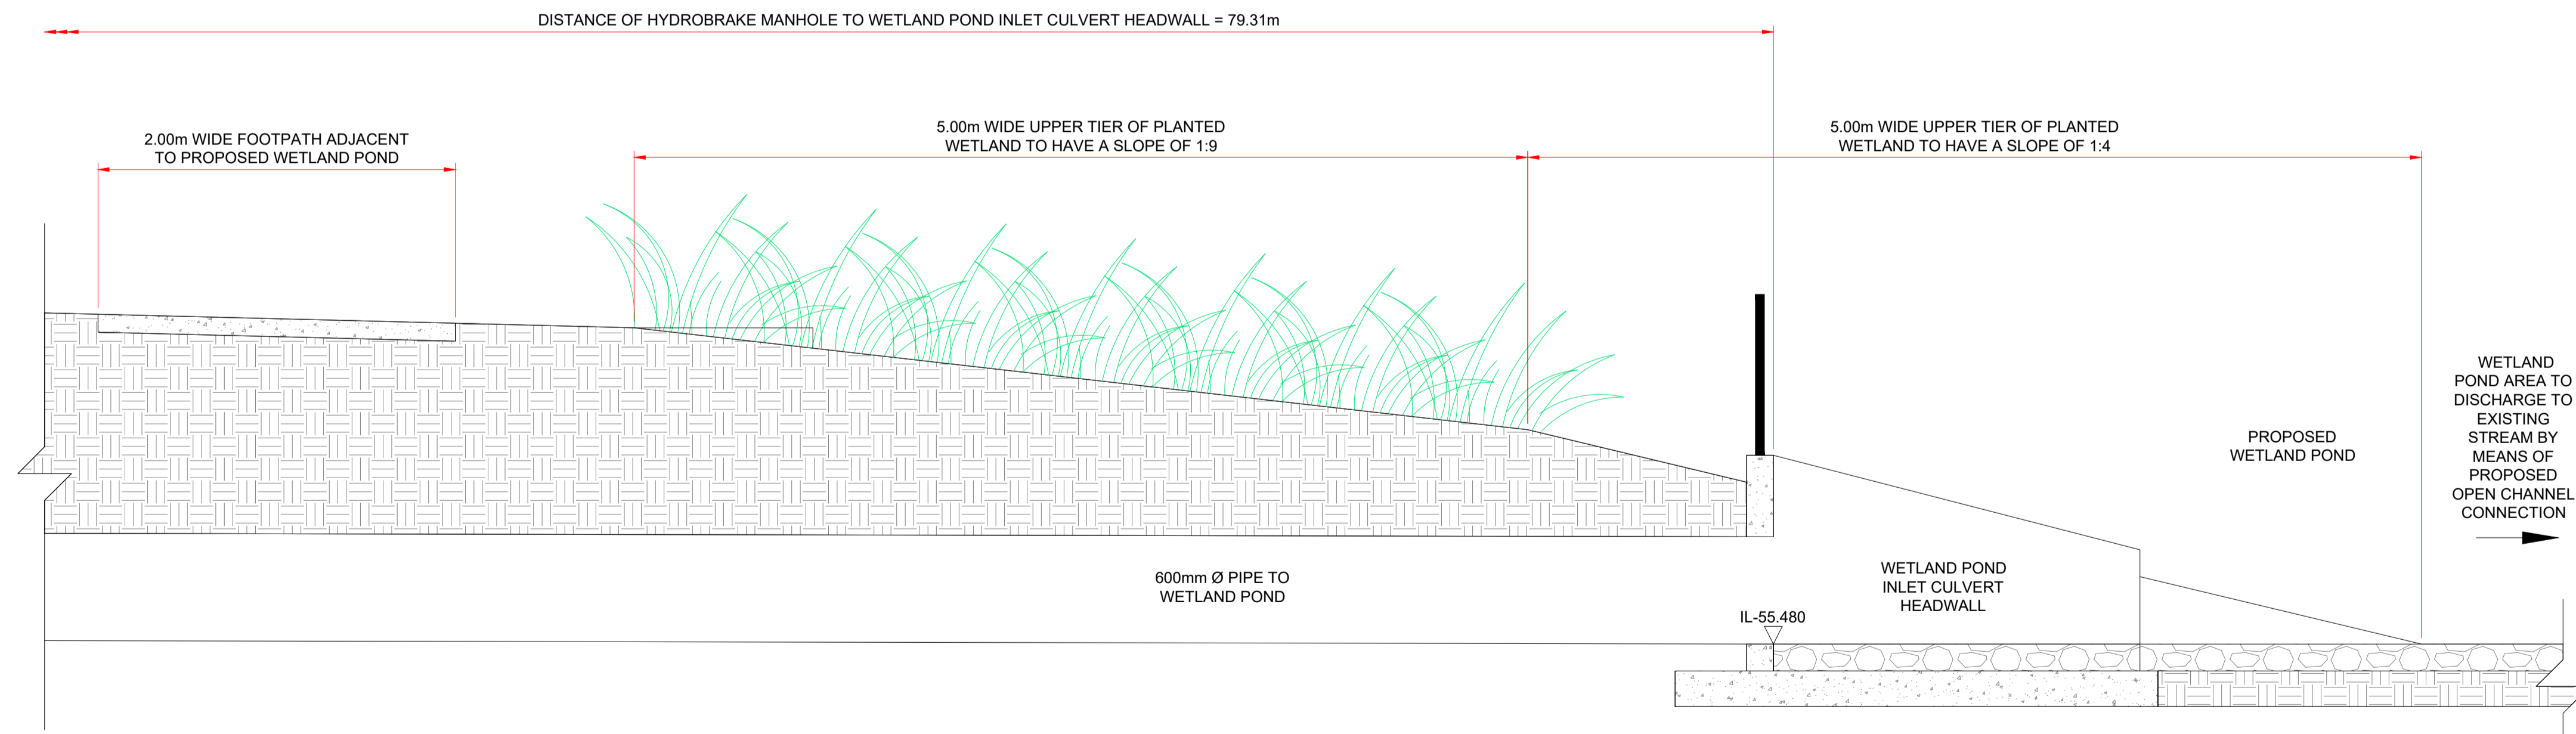

SECTION A-A (CONTINUED) - INFILTRATION AREA BENEATH PROPOSED PLAYING PITCH & OUTFALL DETAILS TO WETLAND POND IN GREEN OPEN SPACE AREA  
SCALE - 1:25

DRAWING REFERENCE:  
 • REFER TO DRAWING 16\_053\_046 FOR PROPOSED SURFACE WATER NETWORK AND MAIN SUDS STORAGE SYSTEMS. THIS DRAWING SHOWS THE LOCATION OF SECTION A-A.

Revision	Description	Initials	Date
P01	FOR PLANNING	CP	28.06.22

Clifton Scannell Emerson Associates Limited  
 Consulting Engineers,  
 3rd Floor The Highline,  
 Bakers Point, Potters Road,  
 Dun Laoghaire, Co. Dublin,  
 Ireland, A96 KW29  
 T: +353 1 288 5006  
 F: +353 1 283 3466  
 E: info@csea.ie  
 W: www.csea.ie

Client	ALANNA HOMES AND ALCOVE IRELAND FOUR LIMITED		
Project	BARNHILL GARDEN VILLAGE STRATEGIC HOUSING DEVELOPMENT (SHD)		
Dwg. Title	SECTION A-A - SuDS INFILTRATION BASIN AND OUTFALL DETAILS TO WETLAND POND		
Drawn By	AW	Date	JULY 2022
Checked by	CP	Scale	1:25 @ A1
Dwg. Progress	PLANNING		
Dwg. No.	16_053_047		