
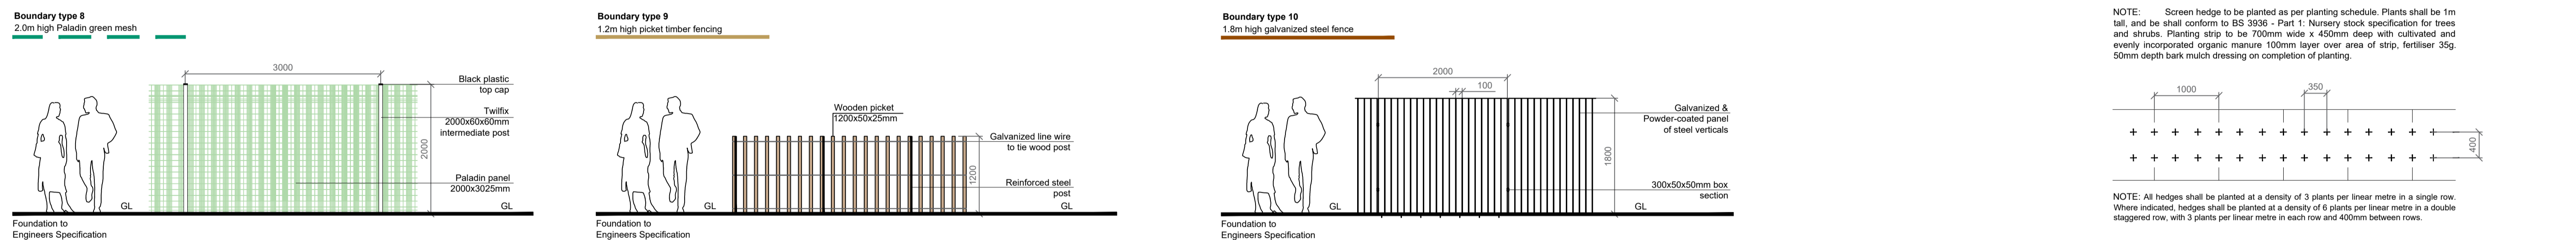
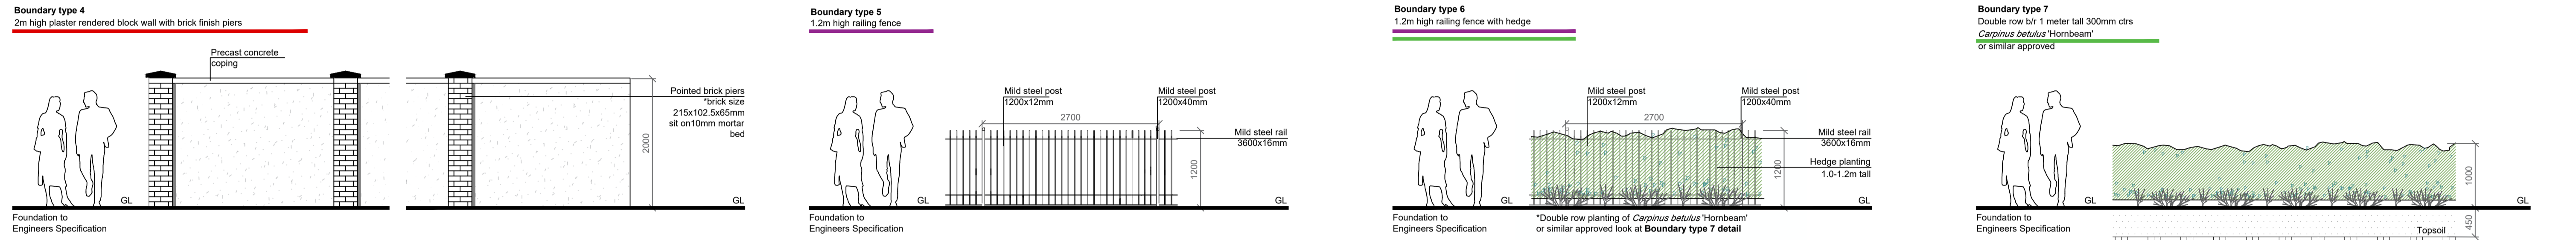



BARNHILL GARDEN VILLAGE

Boundary Treatment Details

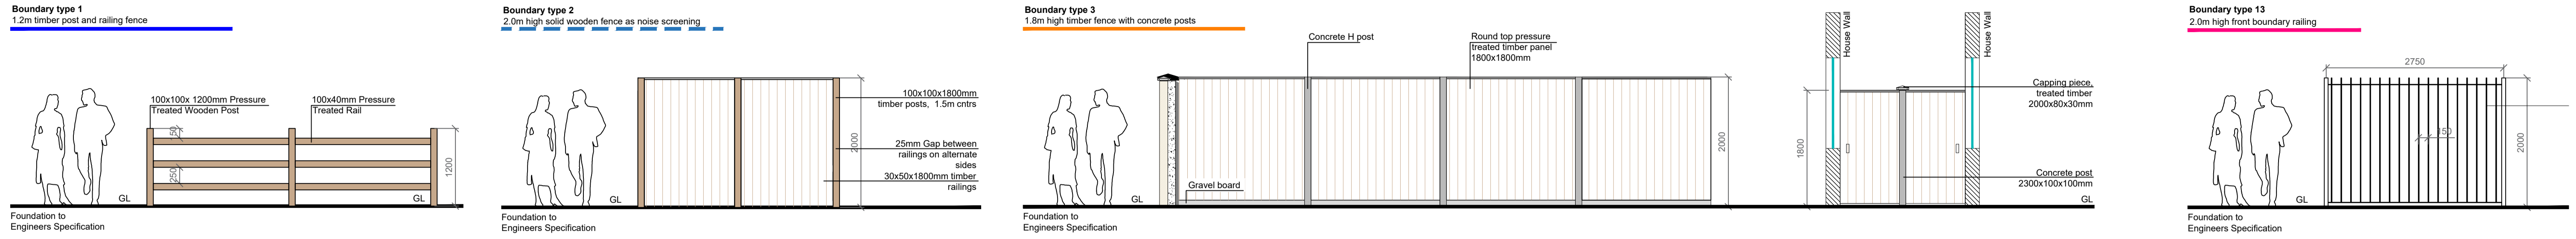


NOTE: Screen hedge to be planted as per planting schedule. Plants shall be 1m tall, and shall conform to BS 9336 - Part 1: Nursery stock specification for trees and shrubs. Planting strip to be 700mm wide x 450mm deep with cultivated and evenly incorporated organic manure 100mm layer over area of strip, fertiliser 35g, 50mm depth bark mulch dressing on completion of planting.

NOTE: All hedges shall be planted at a density of 3 plants per linear metre in a single row. Where indicated, hedges shall be planted at a density of 6 plants per linear metre in a double staggered row, with 3 plants per linear metre in each row and 400mm between rows.

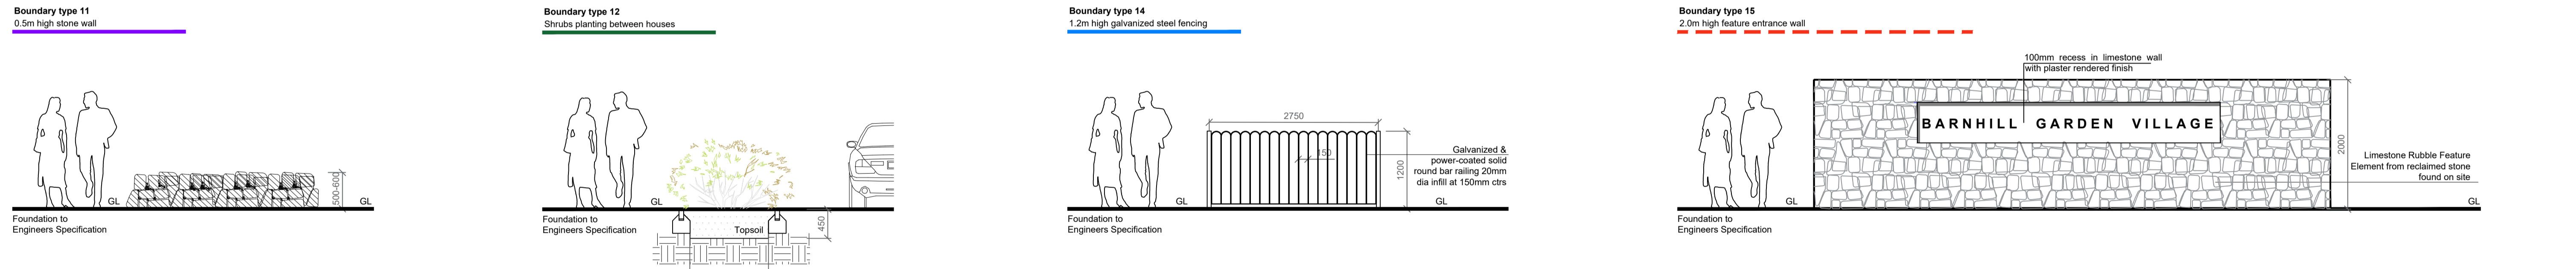

BOUNDARY TREATMENT REFERENCE IMAGES

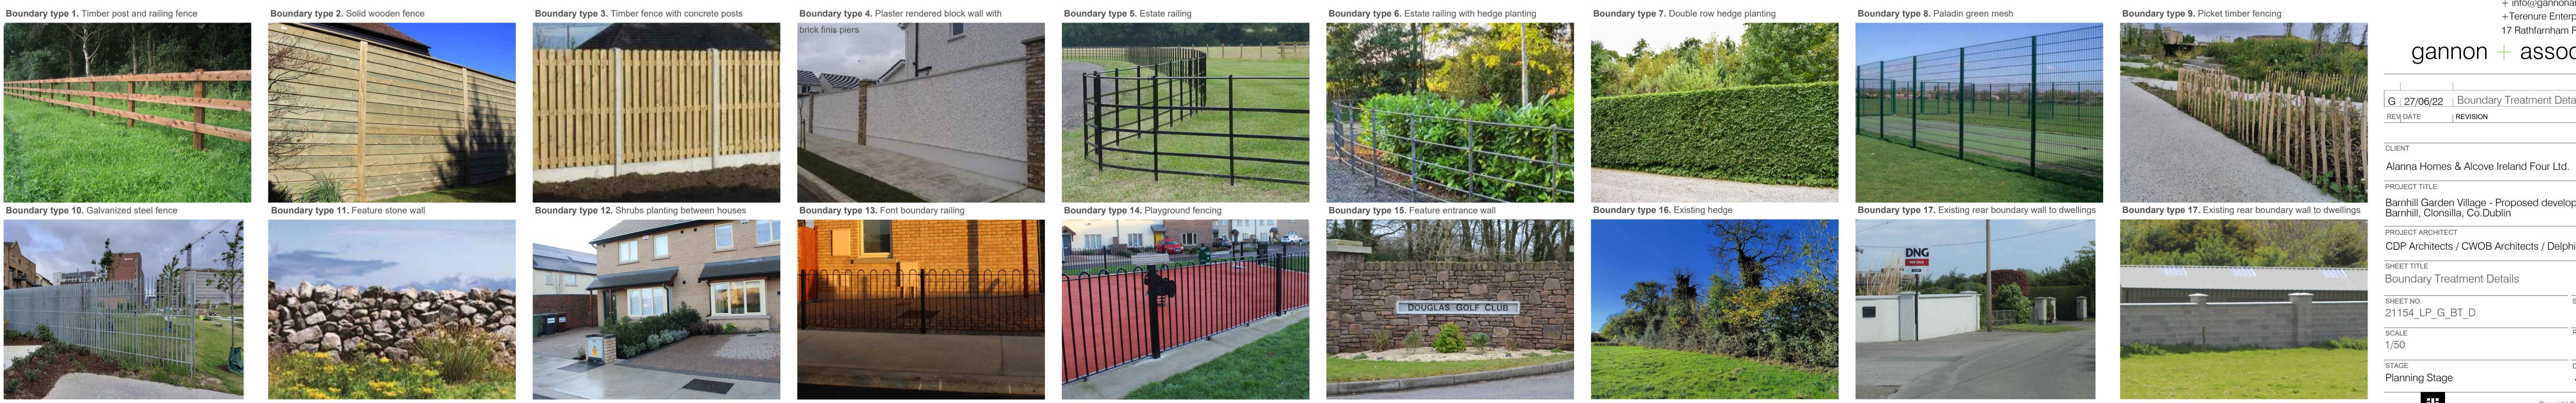

+ 087 910 1600
 + info@gannonandassociates.ie
 + Terenure Enterprise Centre
 17 Rathfarham Road, D6W

gannon + associates

G : 27/06/22 | Boundary Treatment Details | PS/AP | JG
 REV DATE | REVISION | DRAWN | CHECKED

CLIENT
 Alanna Homes & Alcove Ireland Four Ltd.

PROJECT TITLE
 Barnhill Garden Village - Proposed development at Barnhill, Clonsilla, Co.Dublin

PROJECT ARCHITECT
 CDP Architects / CWOB Architects / Delphi Design

SHEET TITLE
 Boundary Treatment Details

SHEET NO.
 21154_LP_G_BT_D

SHEET SIZE
 A1

SCALE
 1/50

REVISION
 G

STAGE
 Planning Stage

DATE
 June 2022

ilc
 CIVIL LANDSCAPE ARCHITECTURE
 Copyright Gannon and Associates, 2022