




**A. MUGA & PARKOUR AREA @1:250**

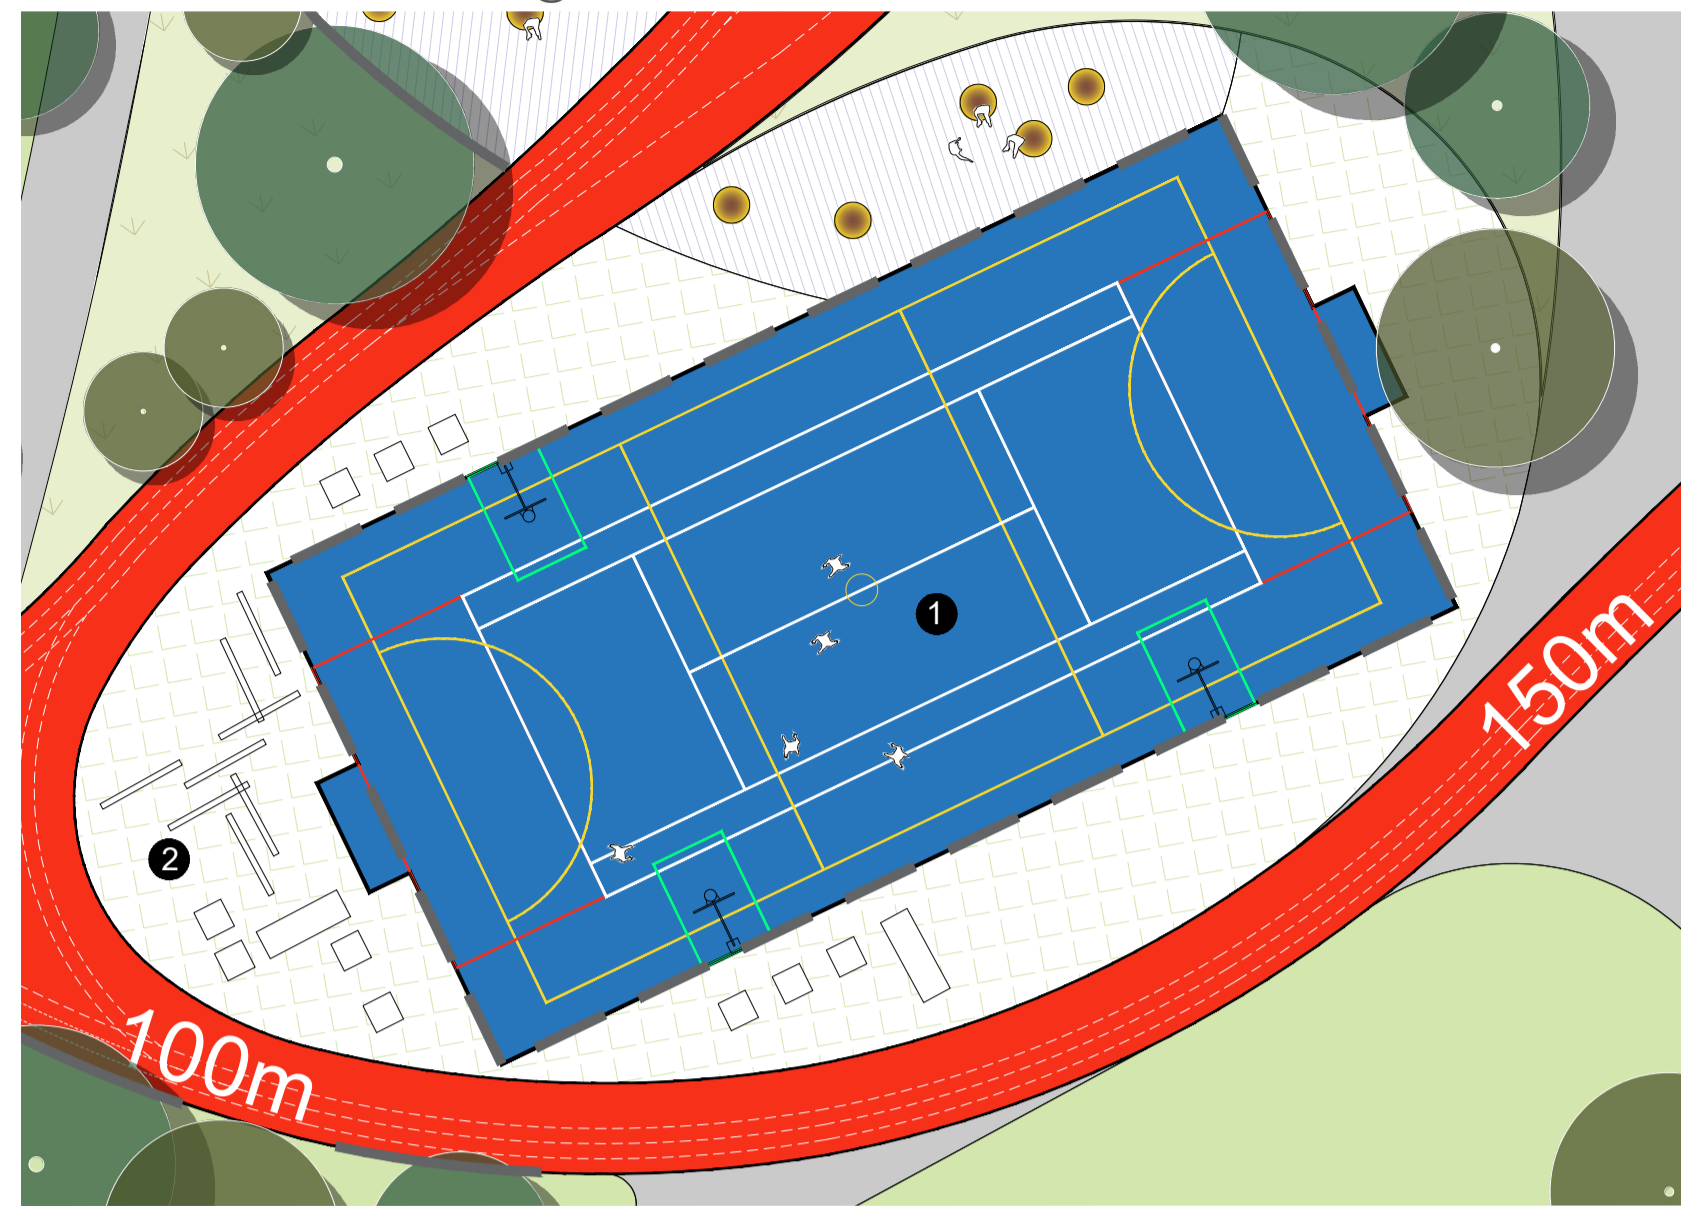

**B. SKATE PARK @1:250**

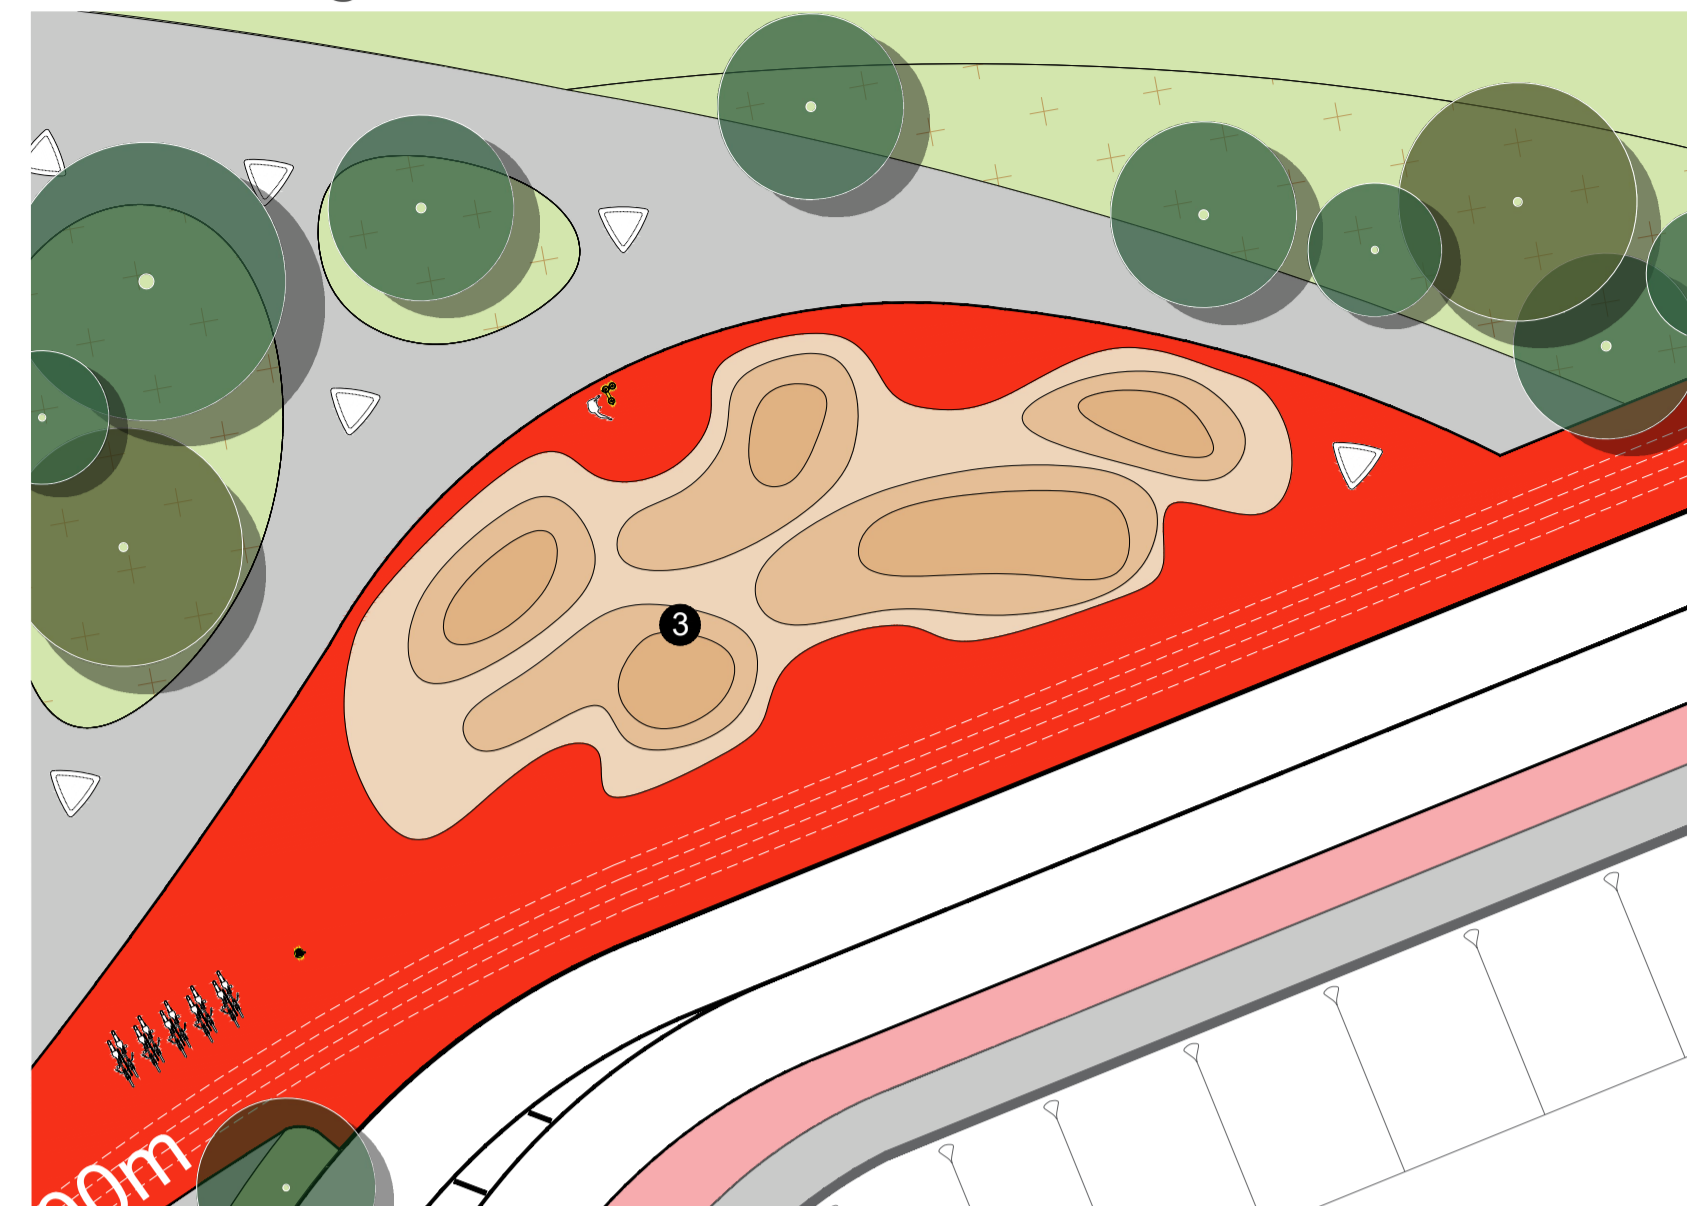

**C. TYPICAL FITNESS ZONE @1:250**

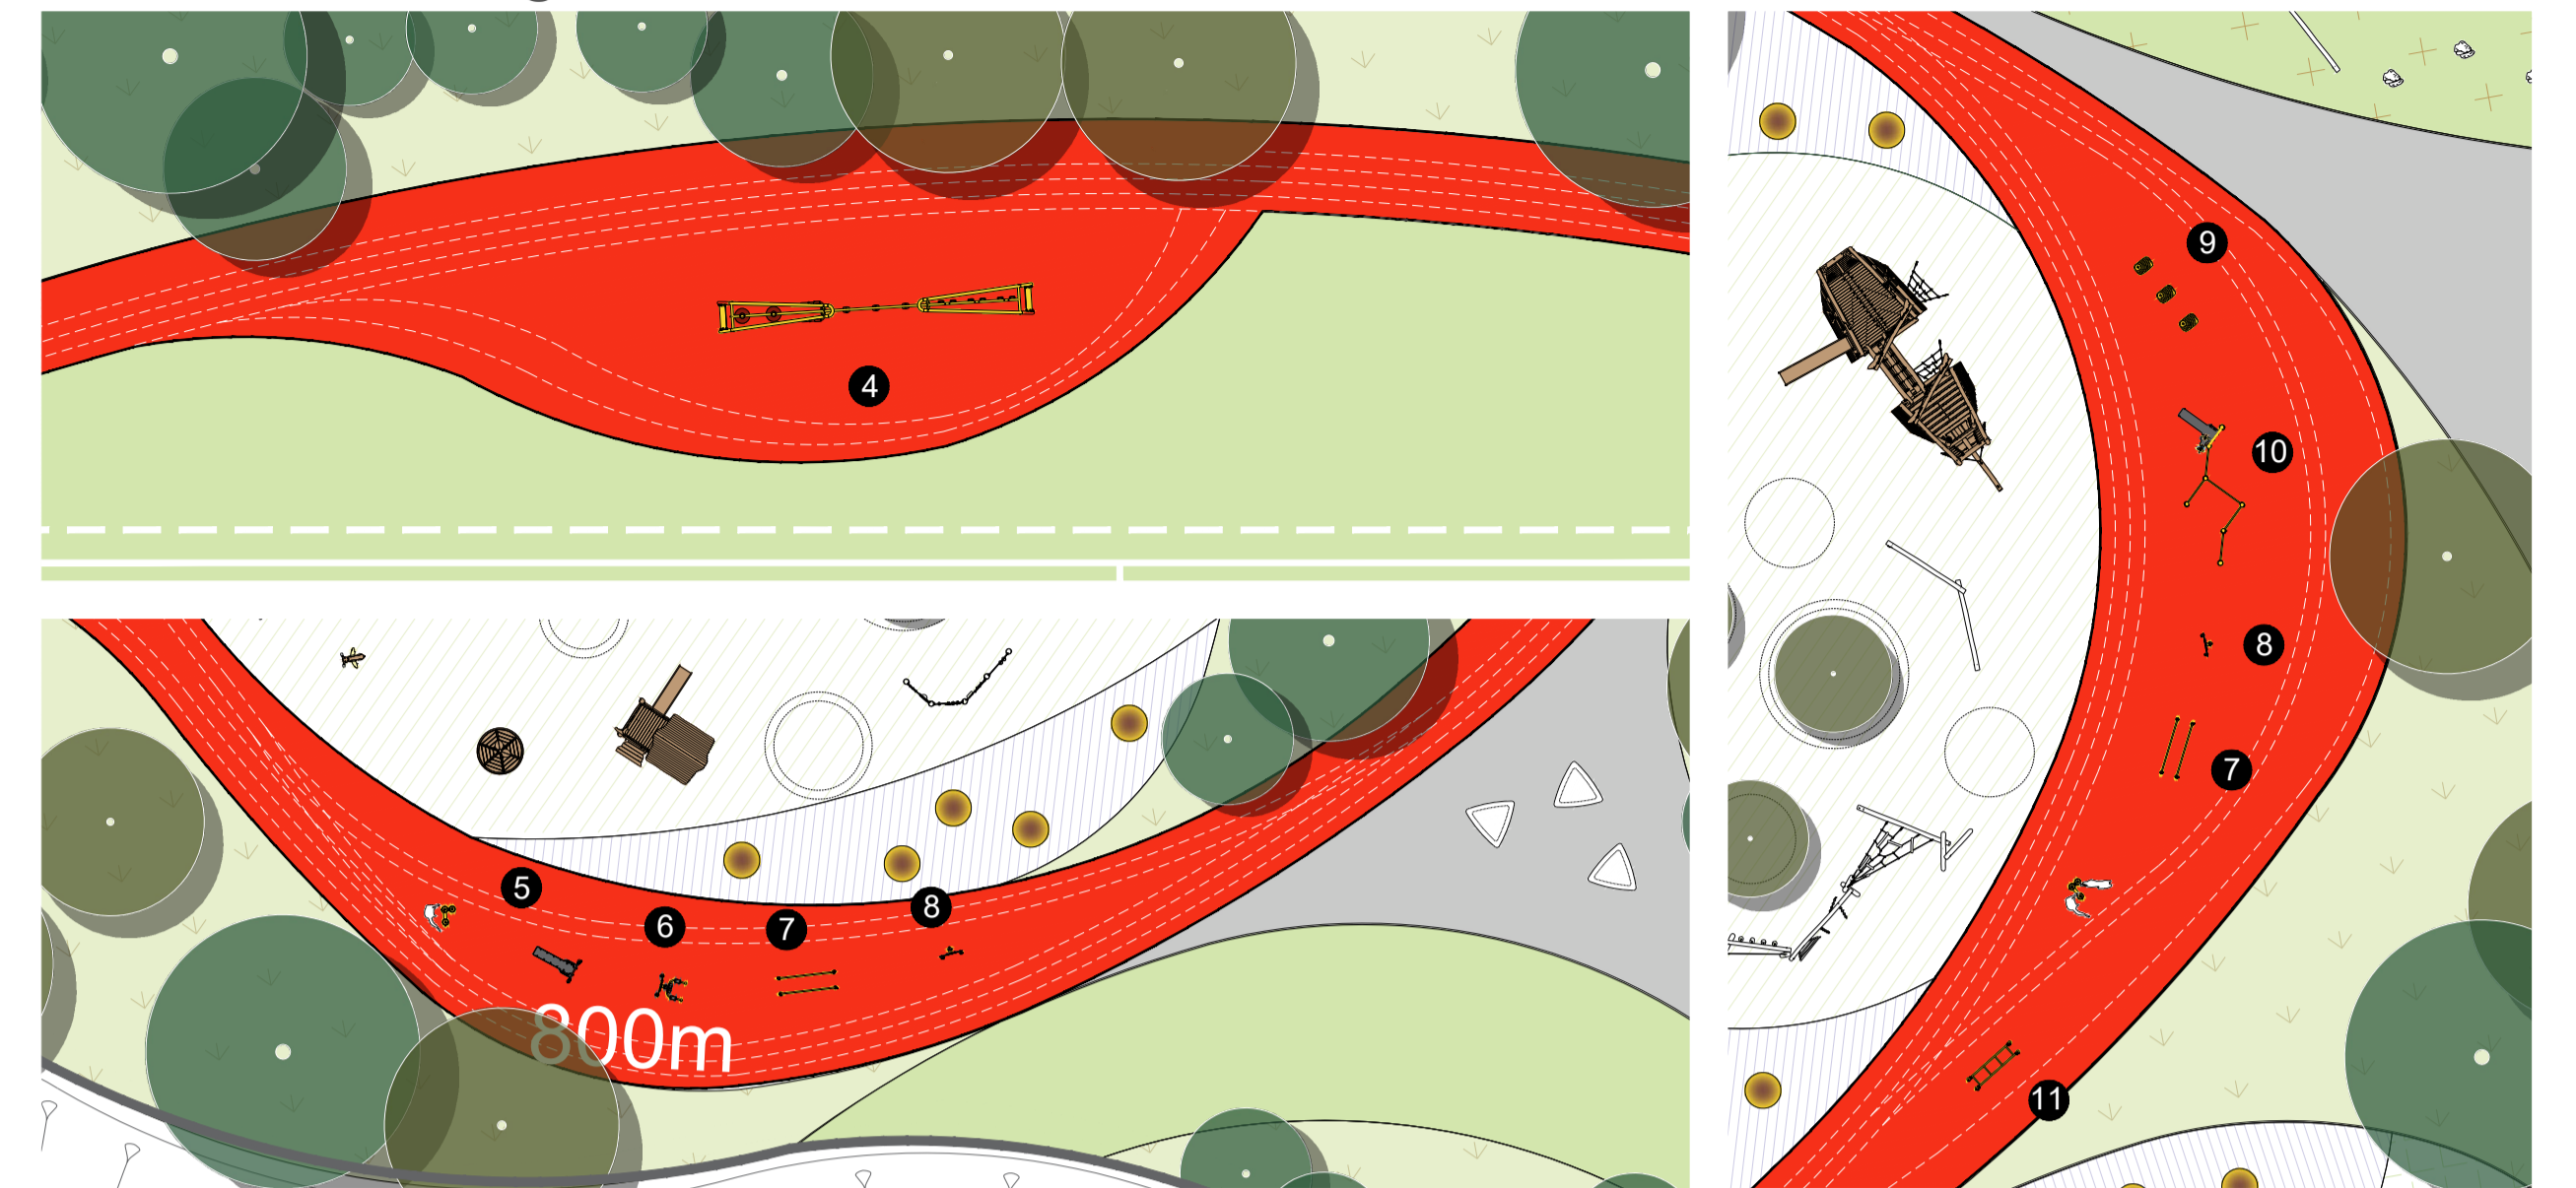

**FITNESS EQUIPMENT SPECIFICATION**

**1 MUGA, 19x34m**

Material: PEFCO/ECO 0011  
 General Product Information:  
 Colour: Green  
 Age group: All ages  
 Max. capacity: 1000

**2 Parkour area**

**3 Skate park**

**4 Cross Training Combi 3**

Material: PEFCO/ECO 0011  
 General Product Information:  
 Colour: Orange  
 Age group: All ages  
 Max. capacity: 1000

**5 Sit Up Bench**

Material: PEFCO/ECO 0011  
 General Product Information:  
 Colour: Orange  
 Age group: All ages  
 Max. capacity: 1000

**6 Flex Wheel & Leg Lift**

Material: PEFCO/ECO 0011  
 General Product Information:  
 Colour: Orange  
 Age group: All ages  
 Max. capacity: 1000

**7 Parallel Bars**

Material: PEFCO/ECO 0011  
 General Product Information:  
 Colour: Orange  
 Age group: All ages  
 Max. capacity: 1000



**8 Flex Wheel**

Material: PEFCO/ECO 0011  
 General Product Information:  
 Colour: Orange  
 Age group: All ages  
 Max. capacity: 1000

**9 Step, 20cm PU Steel**

Material: PEFCO/ECO 0011  
 General Product Information:  
 Colour: Orange  
 Age group: All ages  
 Max. capacity: 1000




**10 Combi 2 Robinia**

Material: PEFCO/ECO 0011  
 General Product Information:  
 Colour: Orange  
 Age group: All ages  
 Max. capacity: 1000

**11 Dip Bench**

Material: PEFCO/ECO 0011  
 General Product Information:  
 Colour: Orange  
 Age group: All ages  
 Max. capacity: 1000

**D. MULTI-USE RUN/ FITNESS/ WALK ROUTE DISTANCE MARKERS @1:250**

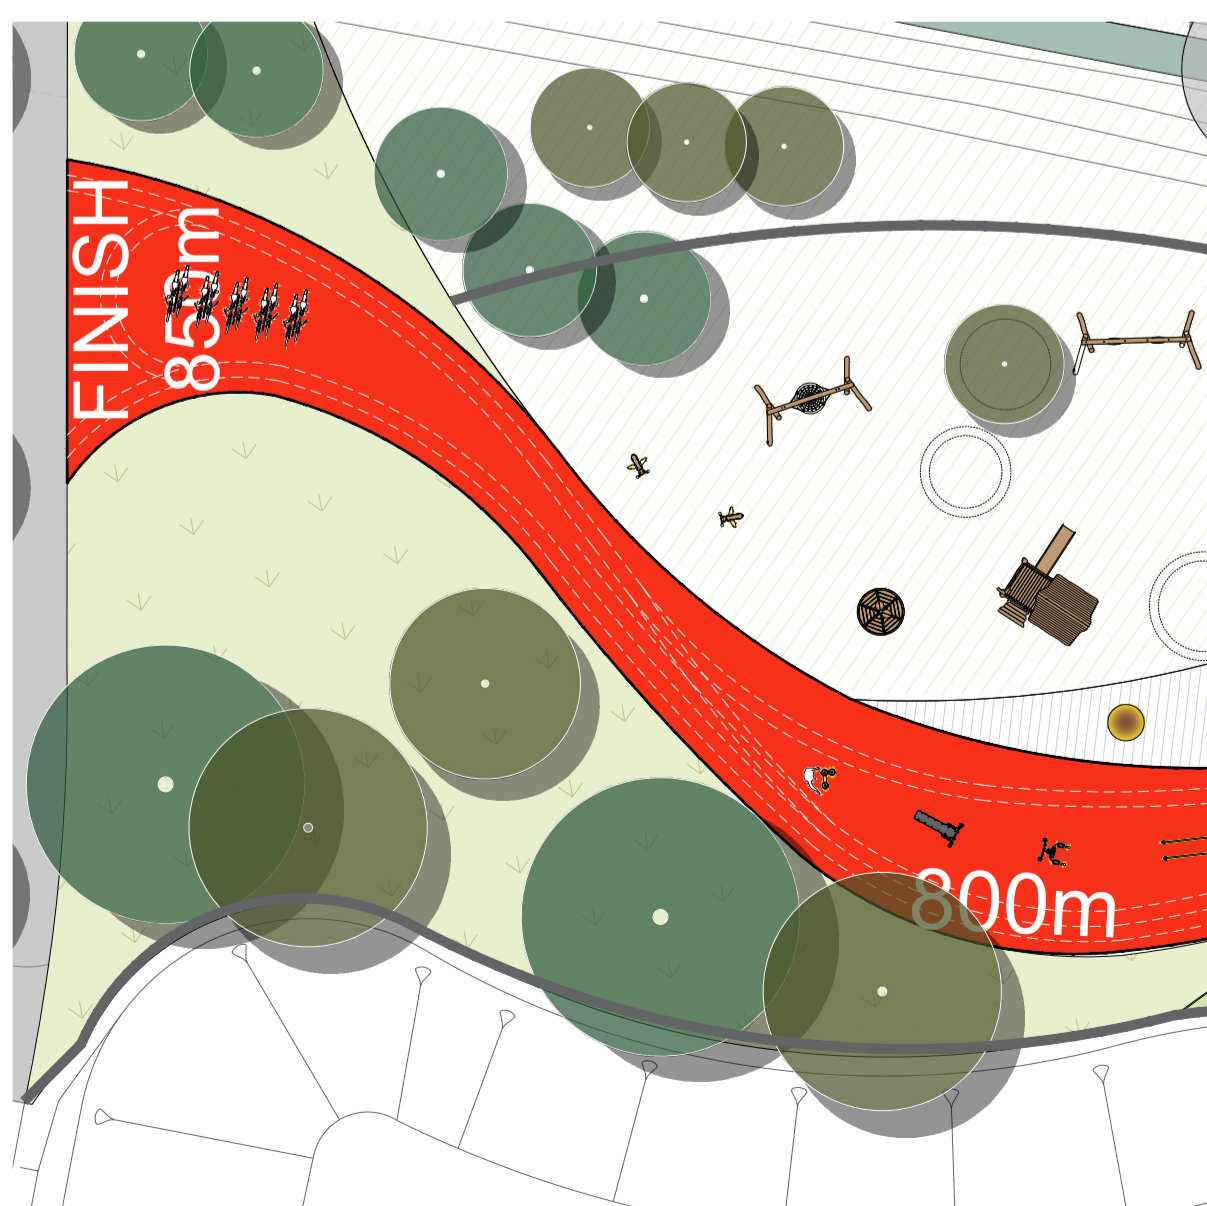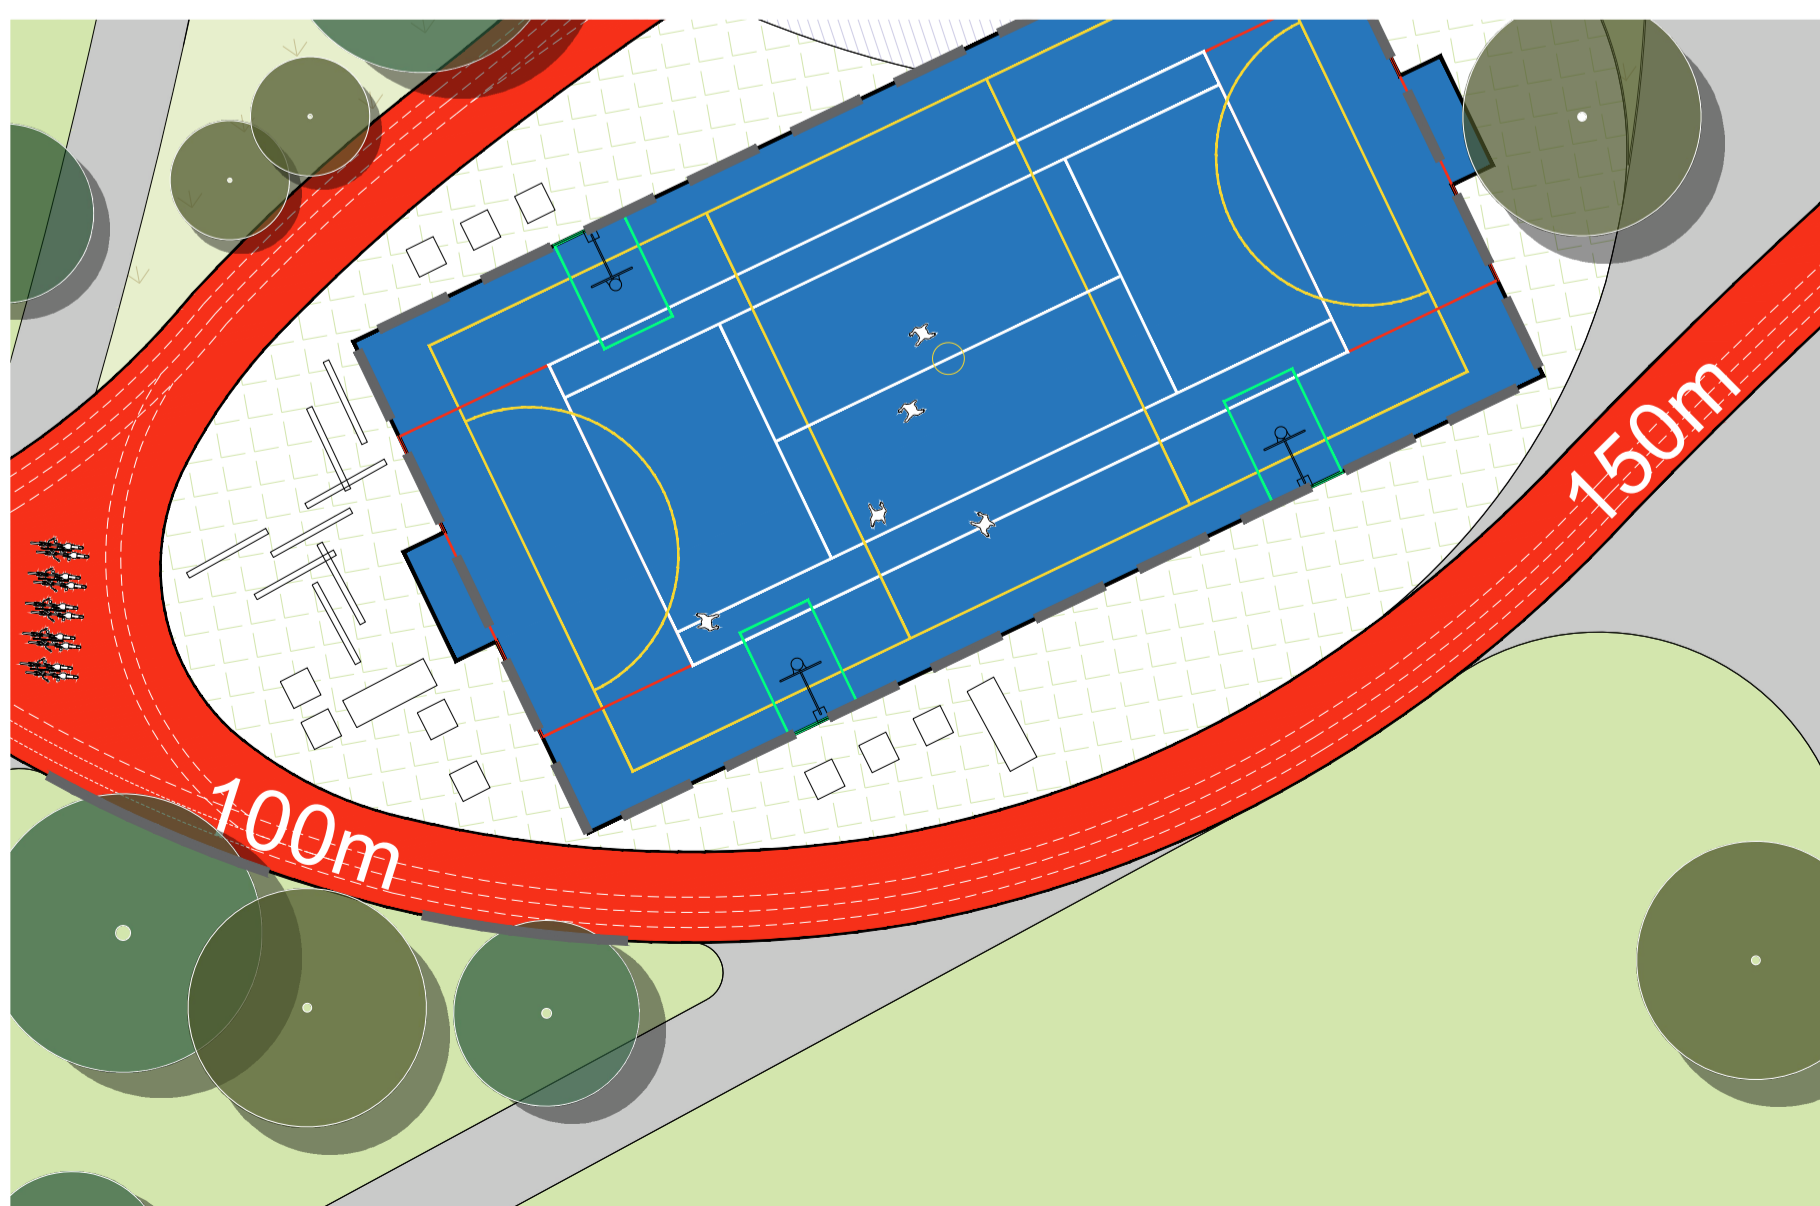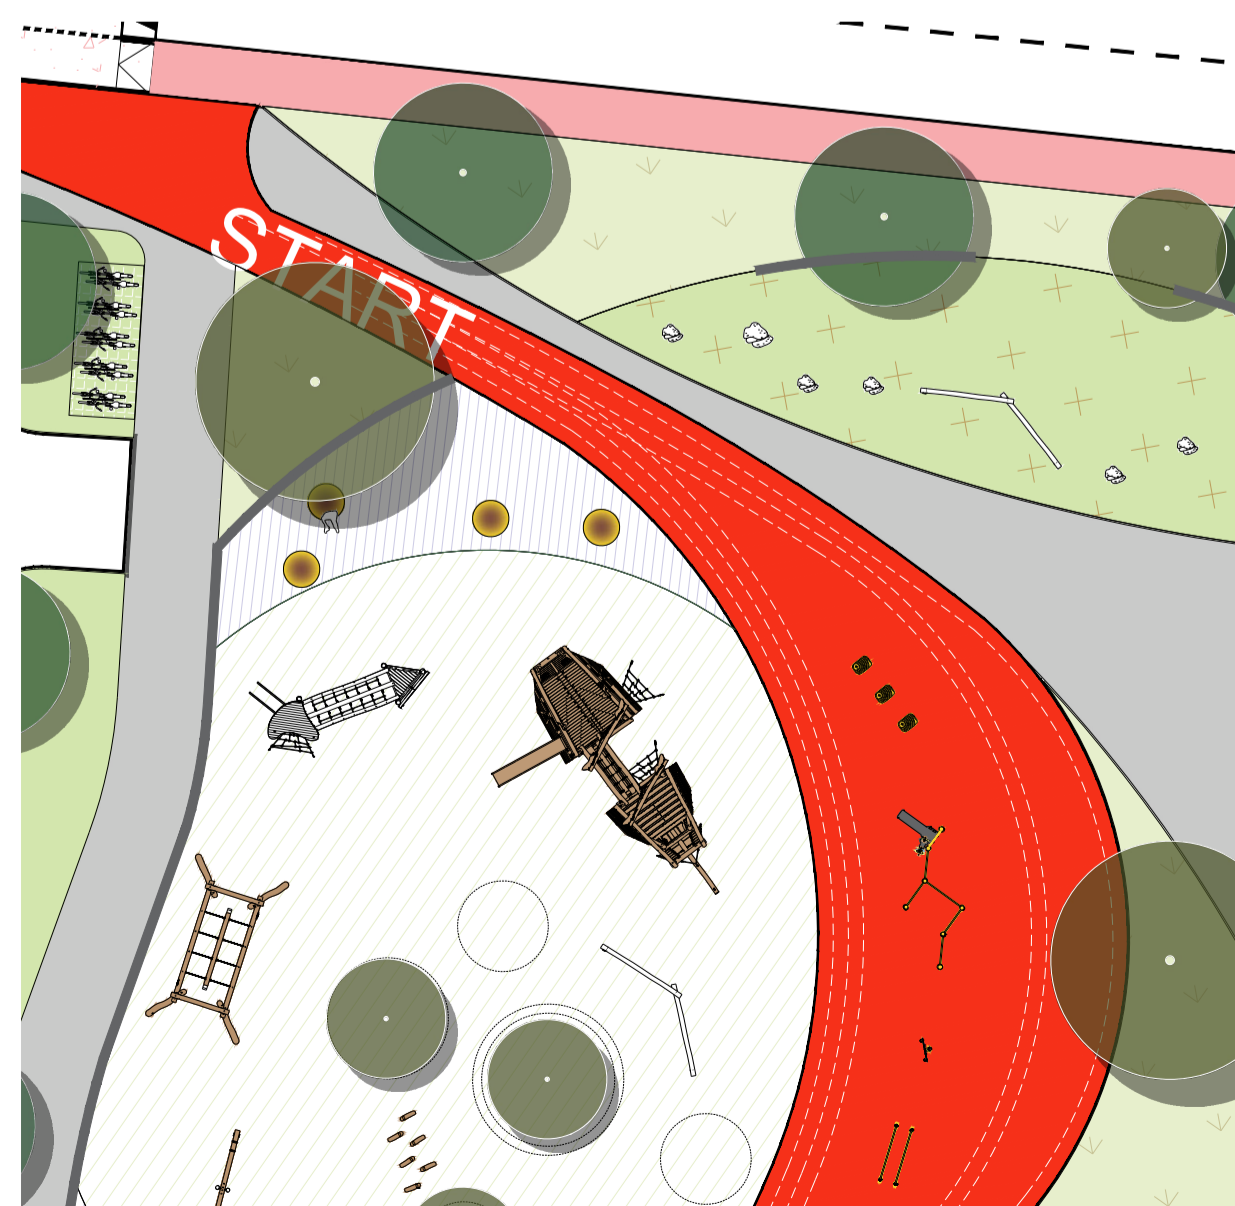

**CONTEXT PLAN nt5**



+ 087 910 1600  
 + info@gannonandassociates.ie  
 + Terenure Enterprise Centre  
 17 Rathfarham Road, D6W

**gannon + associates**

G : 27/06/22 | Fitness Details | PS/AP | JG  
 REV DATE | REVISION | DRAWN | CHECKED

CLIENT  
 Alanna Homes & Alcove Ireland Four Ltd.

PROJECT TITLE  
 Barnhill Garden Village - Proposed development at Barnhill, Clonsilla, Co.Dublin

PROJECT ARCHITECT  
 CDP Architects / CWOB Architects / Delphi Design

SHEET TITLE  
 Fitness Details

SHEET NO.  
 21154\_LP\_G\_FD

SCALE  
 1/250

STAGE  
 Planning Stage

SHEET SIZE  
 A1

REVISION  
 G

DATE  
 June 2022