



KEY AREAS

- 1 Informal Plaza
- 2 Red Cycle/Run/Fitness Track
- 3 Open Public Space
- 4 Communal Open Public Space
- 5 Environmental Open Space
- 6 Station Plaza Avenue
- 7 Village Center


LEGEND

- SOFT LANDSCAPING**
 (to be read in conjunction with planting plan)
- Proposed Trees
 - Existing Trees (To be retained and protected (see arborist drawings and report))
 - Existing Hedgerows (To be retained and protected (see arborist drawings and report))
 - Amenity Grass Lawn
 - Rear Private Gardens
 - Wildflower Meadow Mixtures (WF01/ WF04/ DW01/ DW02)
 - Ornamental Planting Mixture 1
 - Ornamental Planting Mixture 2
 - Ornamental Planting Mixture 3
 - Wetland Planting Scheme
 - Native Woodland Screening Boundary
 - Hedging 1
 - Proposed boundary hedging

HARD LANDSCAPING

- Roads
- Granite Chip Asphalt Surface (Subject to approval by FCC)
- Footpath (Asphalt and Concrete footpath surface subject to approval by FCC)
- Permeable Surface (Small format permeable paving to parking and podiums)
- Coloured Asphalt (or similar subject to approval by FCC)
- Plaza paving (Feature Market Square block paving)
- Paving Strips (Feature paving strips bands)
- Safety Grass Matting (22mm safe grass rubber mats to natural play areas)
- Concrete Grass Pave (to amenity bicycle parking areas)
- Structural Grass (HDP structural grass for fire tender access)
- Decking (Recycled composite decking)

REFERENCE IMAGES

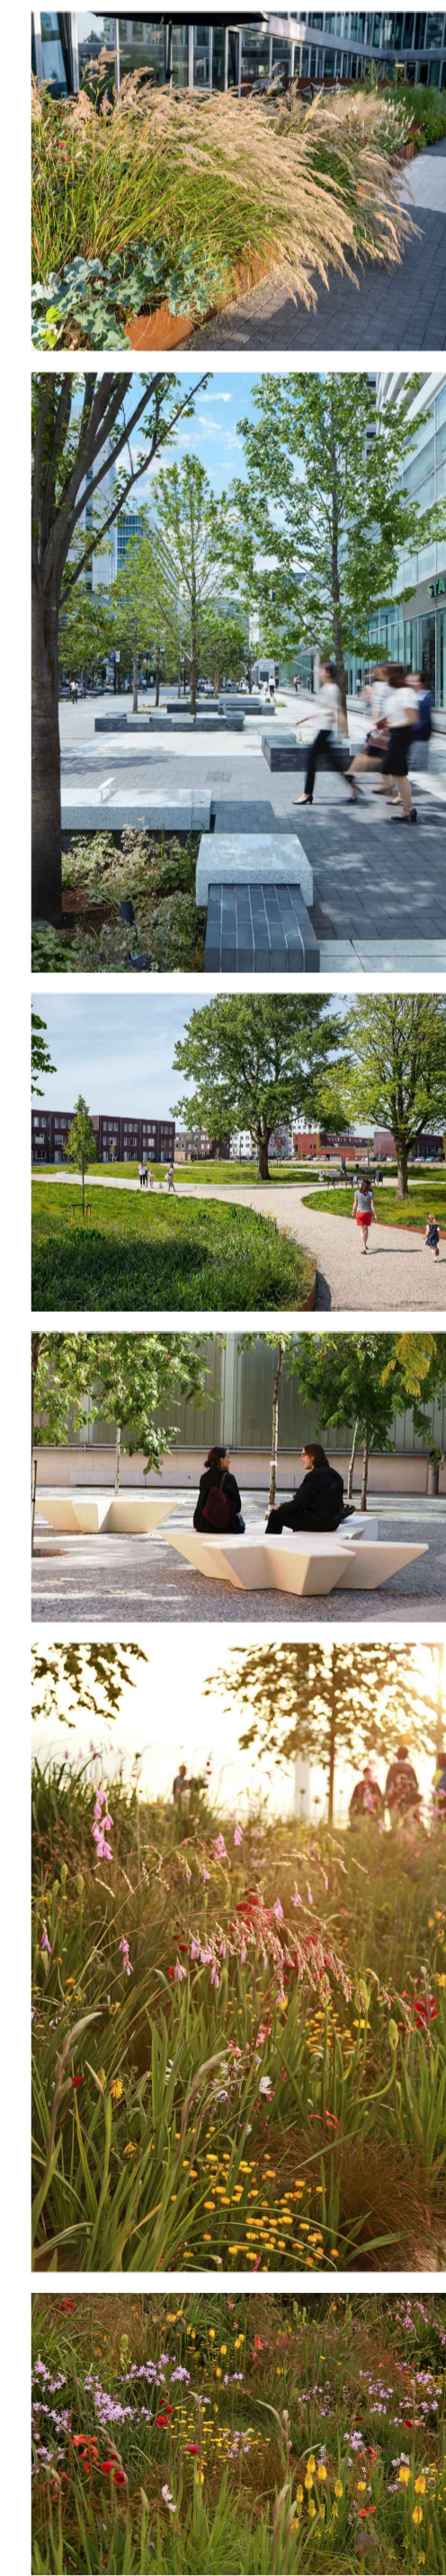

LANDSCAPE FURNITURE / FEATURES

- Play equipment (See play resources drawing)
- Fitness equipment (See fitness resources drawing)
- Bike parking
- Benches (On public square with power source and basement ventilation feature)
- Public Seats as Benches
- Glass Canopy (Steel structure)
- Raised Planters (Steel planters with feature ventilation)
- Bins Store
- Moon Gate (Public art sculpture)

CONTEXT PLAN



+ 087 910 1600
 + info@gannonandassociates.ie
 + Terenure Enterprise Centre
 17 Rathfarham Road, D6W
gannon + associates

G: 27/06/22	Landscape Detail Area 4	PS/AP	JG
REV DATE	REVISION	DRAWN	CHECKED

CLIENT	Alanna Homes & Alcove Ireland Four Ltd.
PROJECT TITLE	Barnhill Garden Village - Proposed development at Barnhill, Clonsilla, Co. Dublin
PROJECT ARCHITECT	CDP Architects / CWOB Architects / Delphi Design
SHEET TITLE	Landscape Detail Area 4 - the Cross
SHEET NO.	21154_LP_G_D4
SCALE	1/500
STAGE	Planning Stage
SHEET SIZE	A1
REVISION	G
DATE	June 2022