


BARNHILL GARDEN VILLAGE

Landscape Masterplan

sc 1/1500

LANDSCAPE CONCEPT

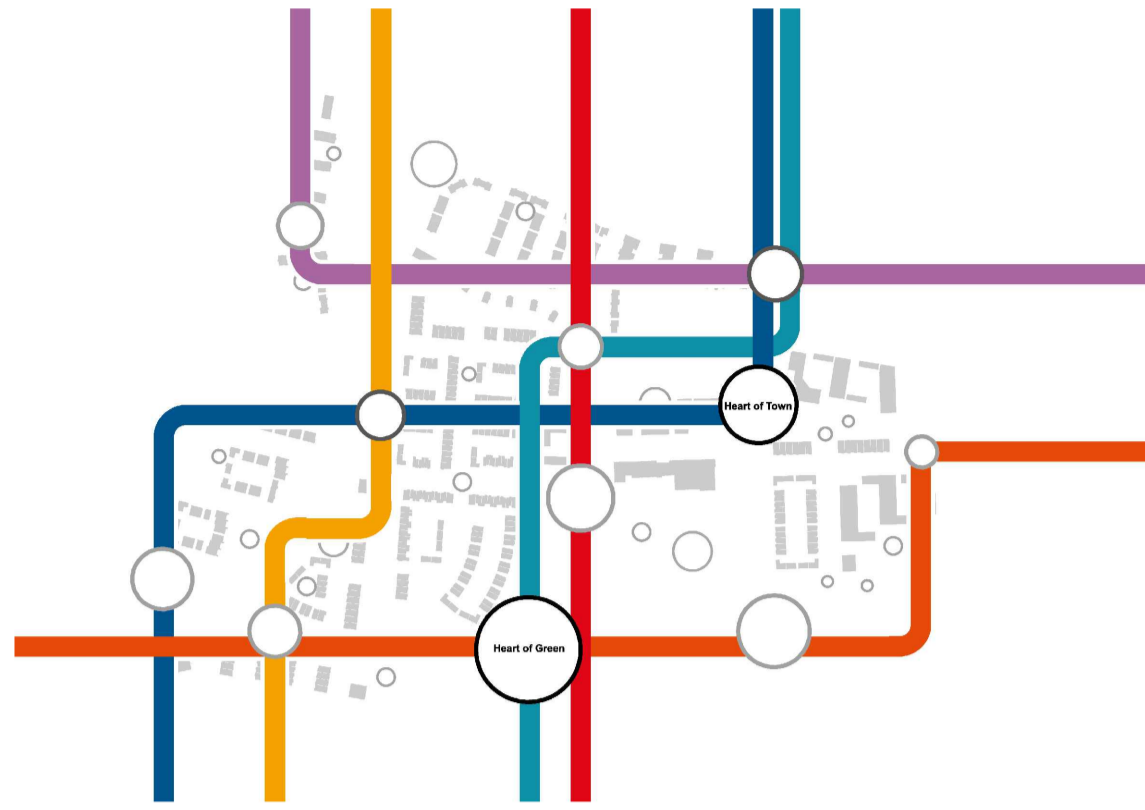


The functional concept for the landscape of Barnhill Garden Village is inspired by the site as a nexus between two rail lines by creating this proposed thematic network of interconnected landscape amenities. Each themed line shares a grounding concept be it Place Making, Wayfinding and Identity and aims to express this to connect each member of the community to the significant nodes within the development.

The intention is to incorporate elements of the 15 minute city, coupled with this concept to create a live-able, sustainable community that provides proximate facilities for all and vibrant public open space, streetscapes, ecology through a distinctive and easy to read concept that is tangible on the ground and deliverable.

When we couple this network concept with the unique urban acupuncture approach and a sympathetic retention of to the existing landscape characters we start to see a very coherent landscape develop. One that physical expresses the connectivity demonstrated in the concept diagram.

REFERENCE IMAGES

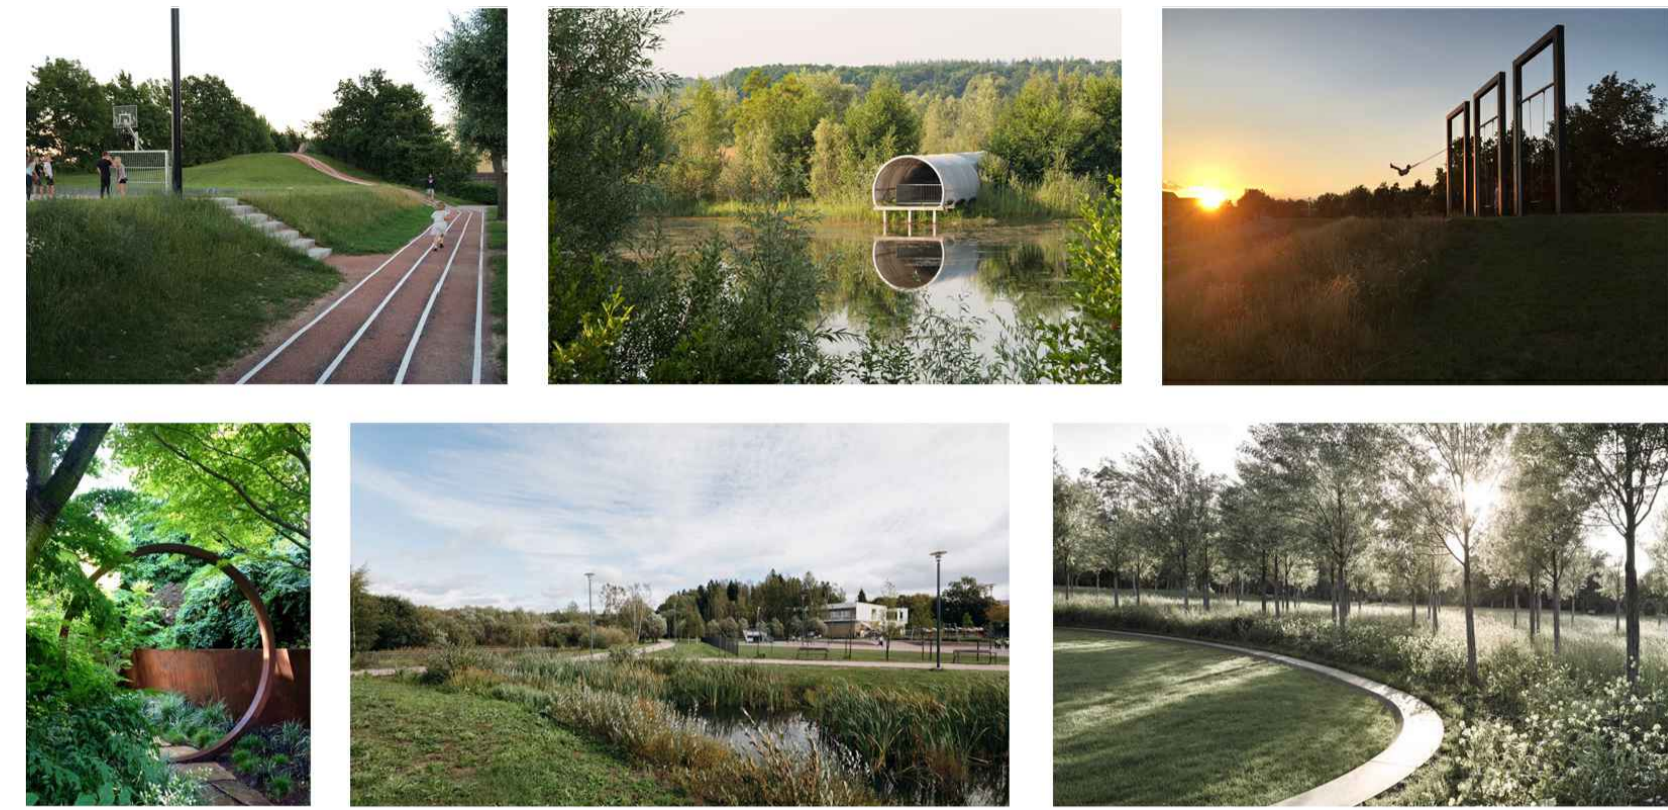

KEY AREAS

- 1 Station Plaza Park
- 2 Market square
- 3 Station Plaza avenue
- 4 Village Center square
- 5 Informal Plaza
- 6 Red Cycling Track
- 7 Open Public Space
- 8 Wetland Area
- 9 Communal Open Public Space

LEGEND

SOFT LANDSCAPING
(to be read in conjunction with planting plan)

- Proposed Trees
- Existing Trees
To be retained and protected (see arborist drawings and report)
- Existing Hedgerows
To be retained and protected (see arborist drawings and report)
- Amenity Grass Lawn
- Rear Private Gardens
- Wildflower Meadow Mixtures (WFO1/WFO2/DWO1/DWO2)
- Ornamental Planting Mixture 1
- Ornamental Planting Mixture 2
- Ornamental Planting Mixture 3
- Wetland Planting Scheme
- Native Woodland Screening Boundary
- Hedging 1
Proposed boundary hedging

HARD LANDSCAPING

- Roads
- Granite Chip Asphalt Surface
Subject to approval by FCC
- Footpath
Asphalt and Concrete footpath surface subject to approval by FCC
- Permeable Surface
Small format permeable paving to parking and podiums
- Coloured Asphalt
or similar subject to approval by FCC
- Plaza paving
Feature Market Square block paving
- Paving Strips
Feature paving strips bands
- Safety Grass Matting
22mm safe grass rubber mats to natural play areas
- Concrete Grass Pave
to amenity bicycle parking areas
- Structural Grass
HDP structural grass for fire tender access
- Decking
Recycled composite decking

LANDSCAPE FURNITURE / FEATURES

- Play equipment
See play resources drawing
- Fitness equipment
See fitness resources drawing
- Bike parking
- Benches
On public square with power source and basement ventilation feature
- Public Seats on Benches
- Glass Canopy
Steel structure
- Raised Planters
Steel planters with feature ventilation
- Bios Store
- Moon Gate
Public art sculpture
- Wildlife Hide
Feature @Barn Steel wildlife Hide
- Basement Ventilation
Heat-safe grates



+ 087 910 1600
+ info@gannonandassociates.ie
+ Terenure Enterprise Centre
17 Rathfarham Road, D6W

gannon + associates

G / 27/06/22	Landscape Plan	IPS/AP / JG
REV DATE	REVISION	DRAWN CHECKED
CLIENT		
Alanna Homes & Alcove Ireland Four Ltd.		
PROJECT TITLE		
Barnhill Garden Village - Proposed development at Barnhill, Clonsilla, Co.Dublin		
PROJECT ARCHITECT		
CDP Architects / CWOB Architects / Delphi Design		
SHEET TITLE		
Landscape Masterplan		
SHEET NO.	21154_LP_G	SHEET SIZE A1
SCALE	1/1500	REVISION G
STAGE	Planning Stage	DATE June 2022